



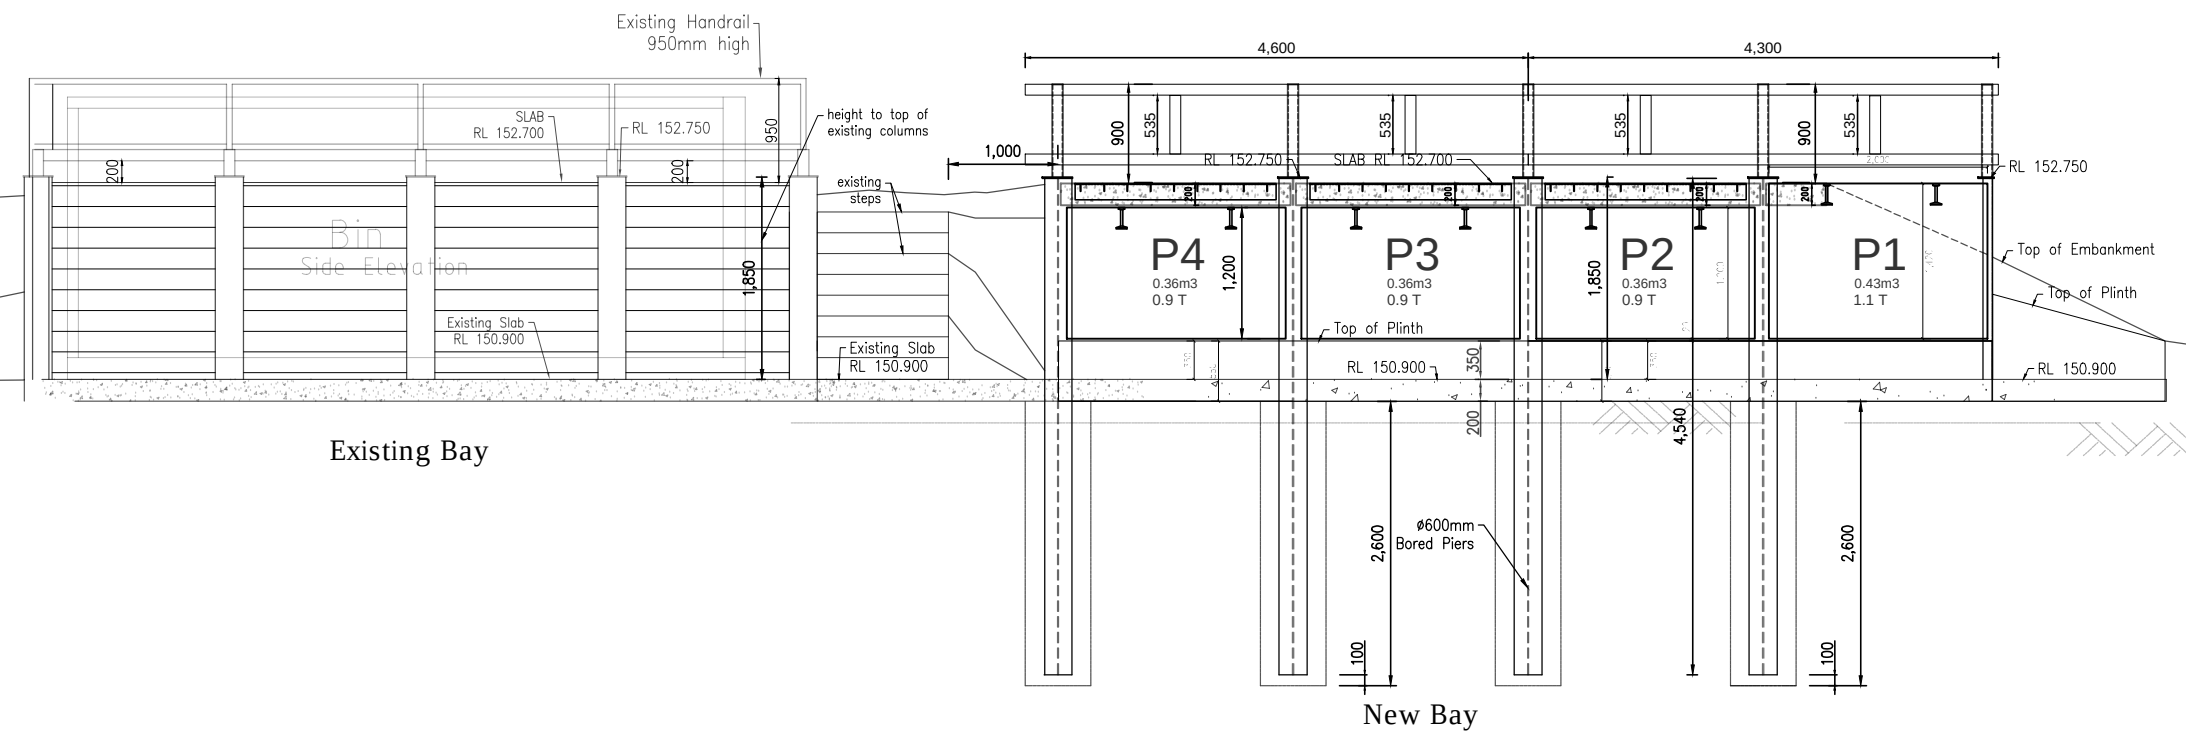

General Notes:

Revisions

No.	Date	Description
0	30/04/23	For Approval
1	25/06/23	column lengths added
2	07/10/23	precast added

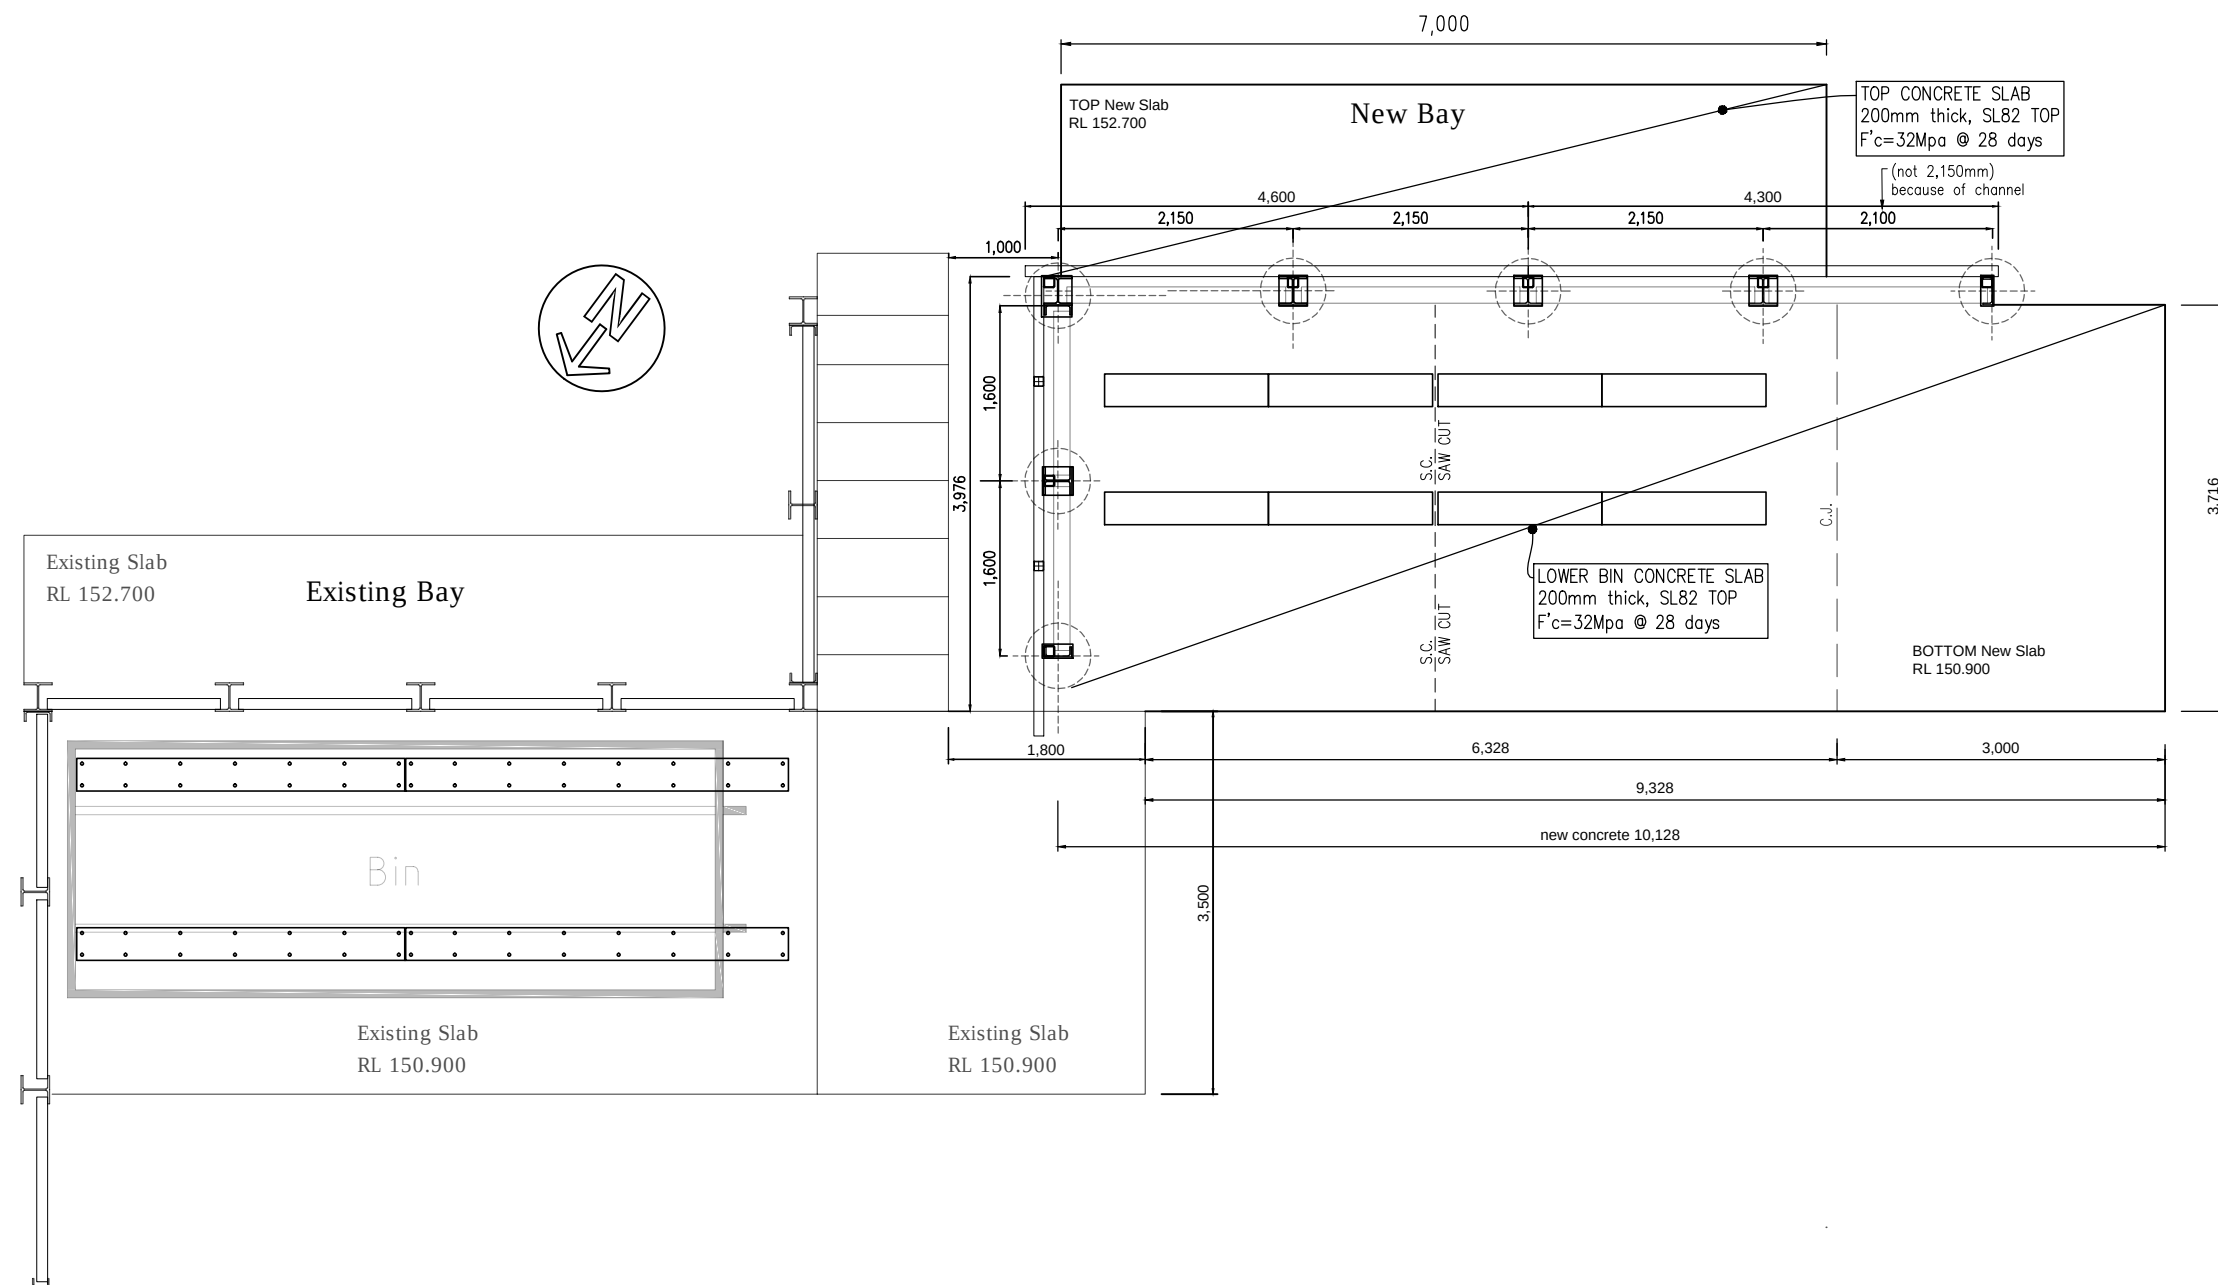

CIVILVIC Pty Ltd

ABN 72 631 227 408
email: john@civilvic.com.au
web: www.civilvic.com.au
mob: 0412 574 369

Commercial Builder
CB-L 22108



Client

Strahbogie Shire

Project Name

Avenel Transfer Station

Project Address

145 Monea Rd
Avenel, VIC, 3664




Drawing Name

Concept Plan & Elevation

Date:	07/10/2023
Drawn:	John Dordevic
Status:	Issued for Approval
Scale:	N.T.S.
Paper Size:	A3
Drawing No.	Revision

A 1

2

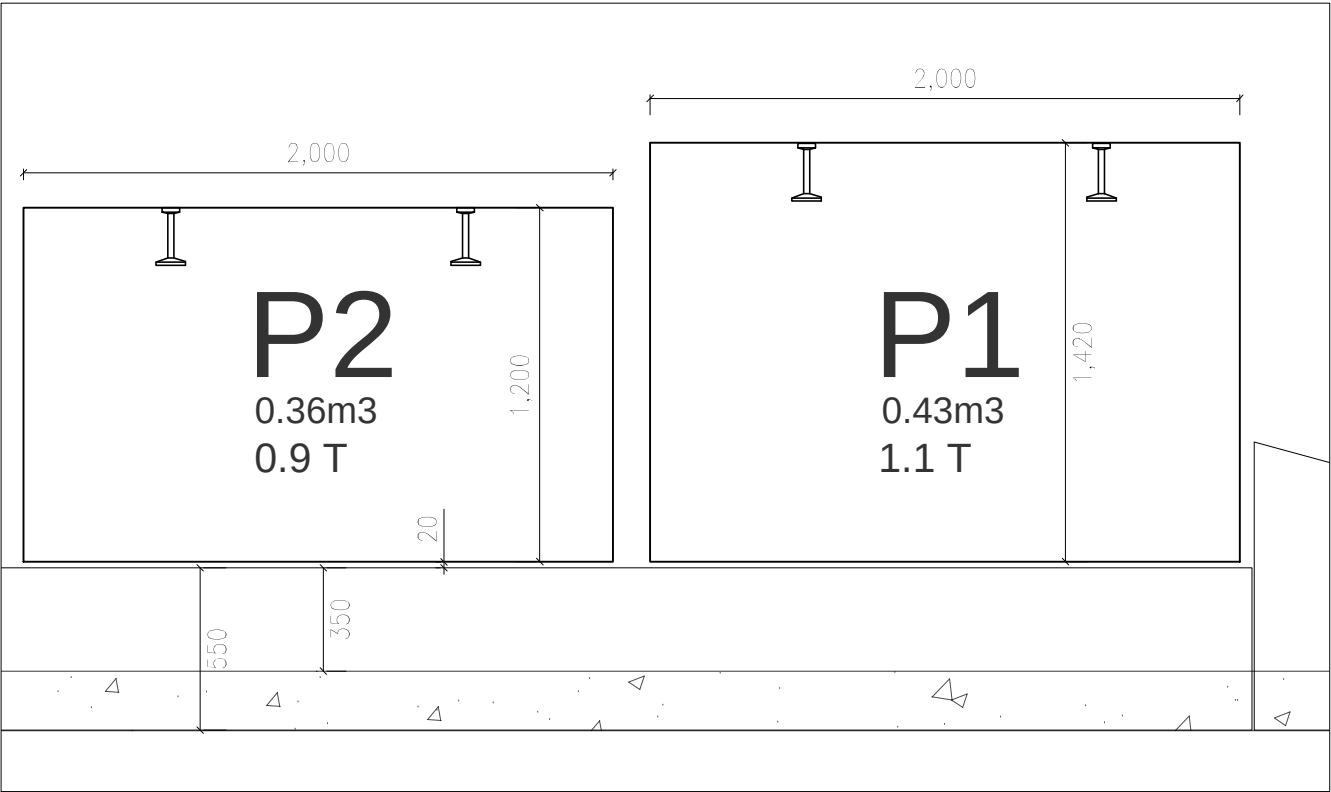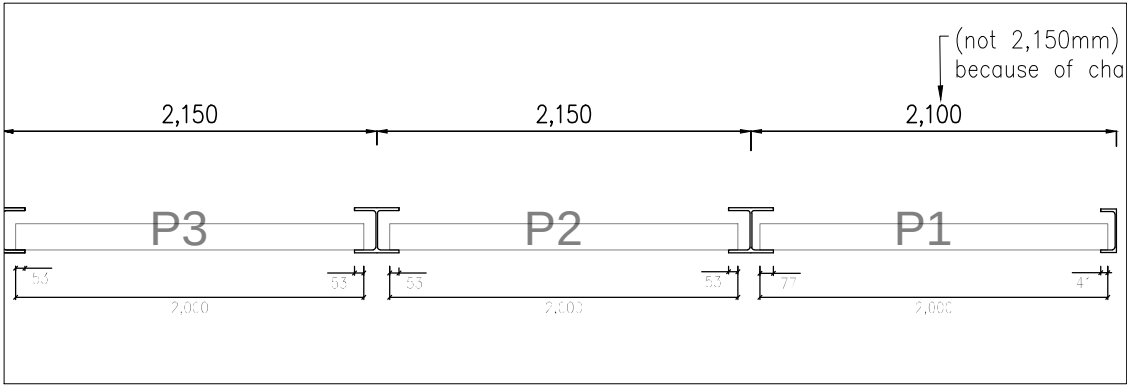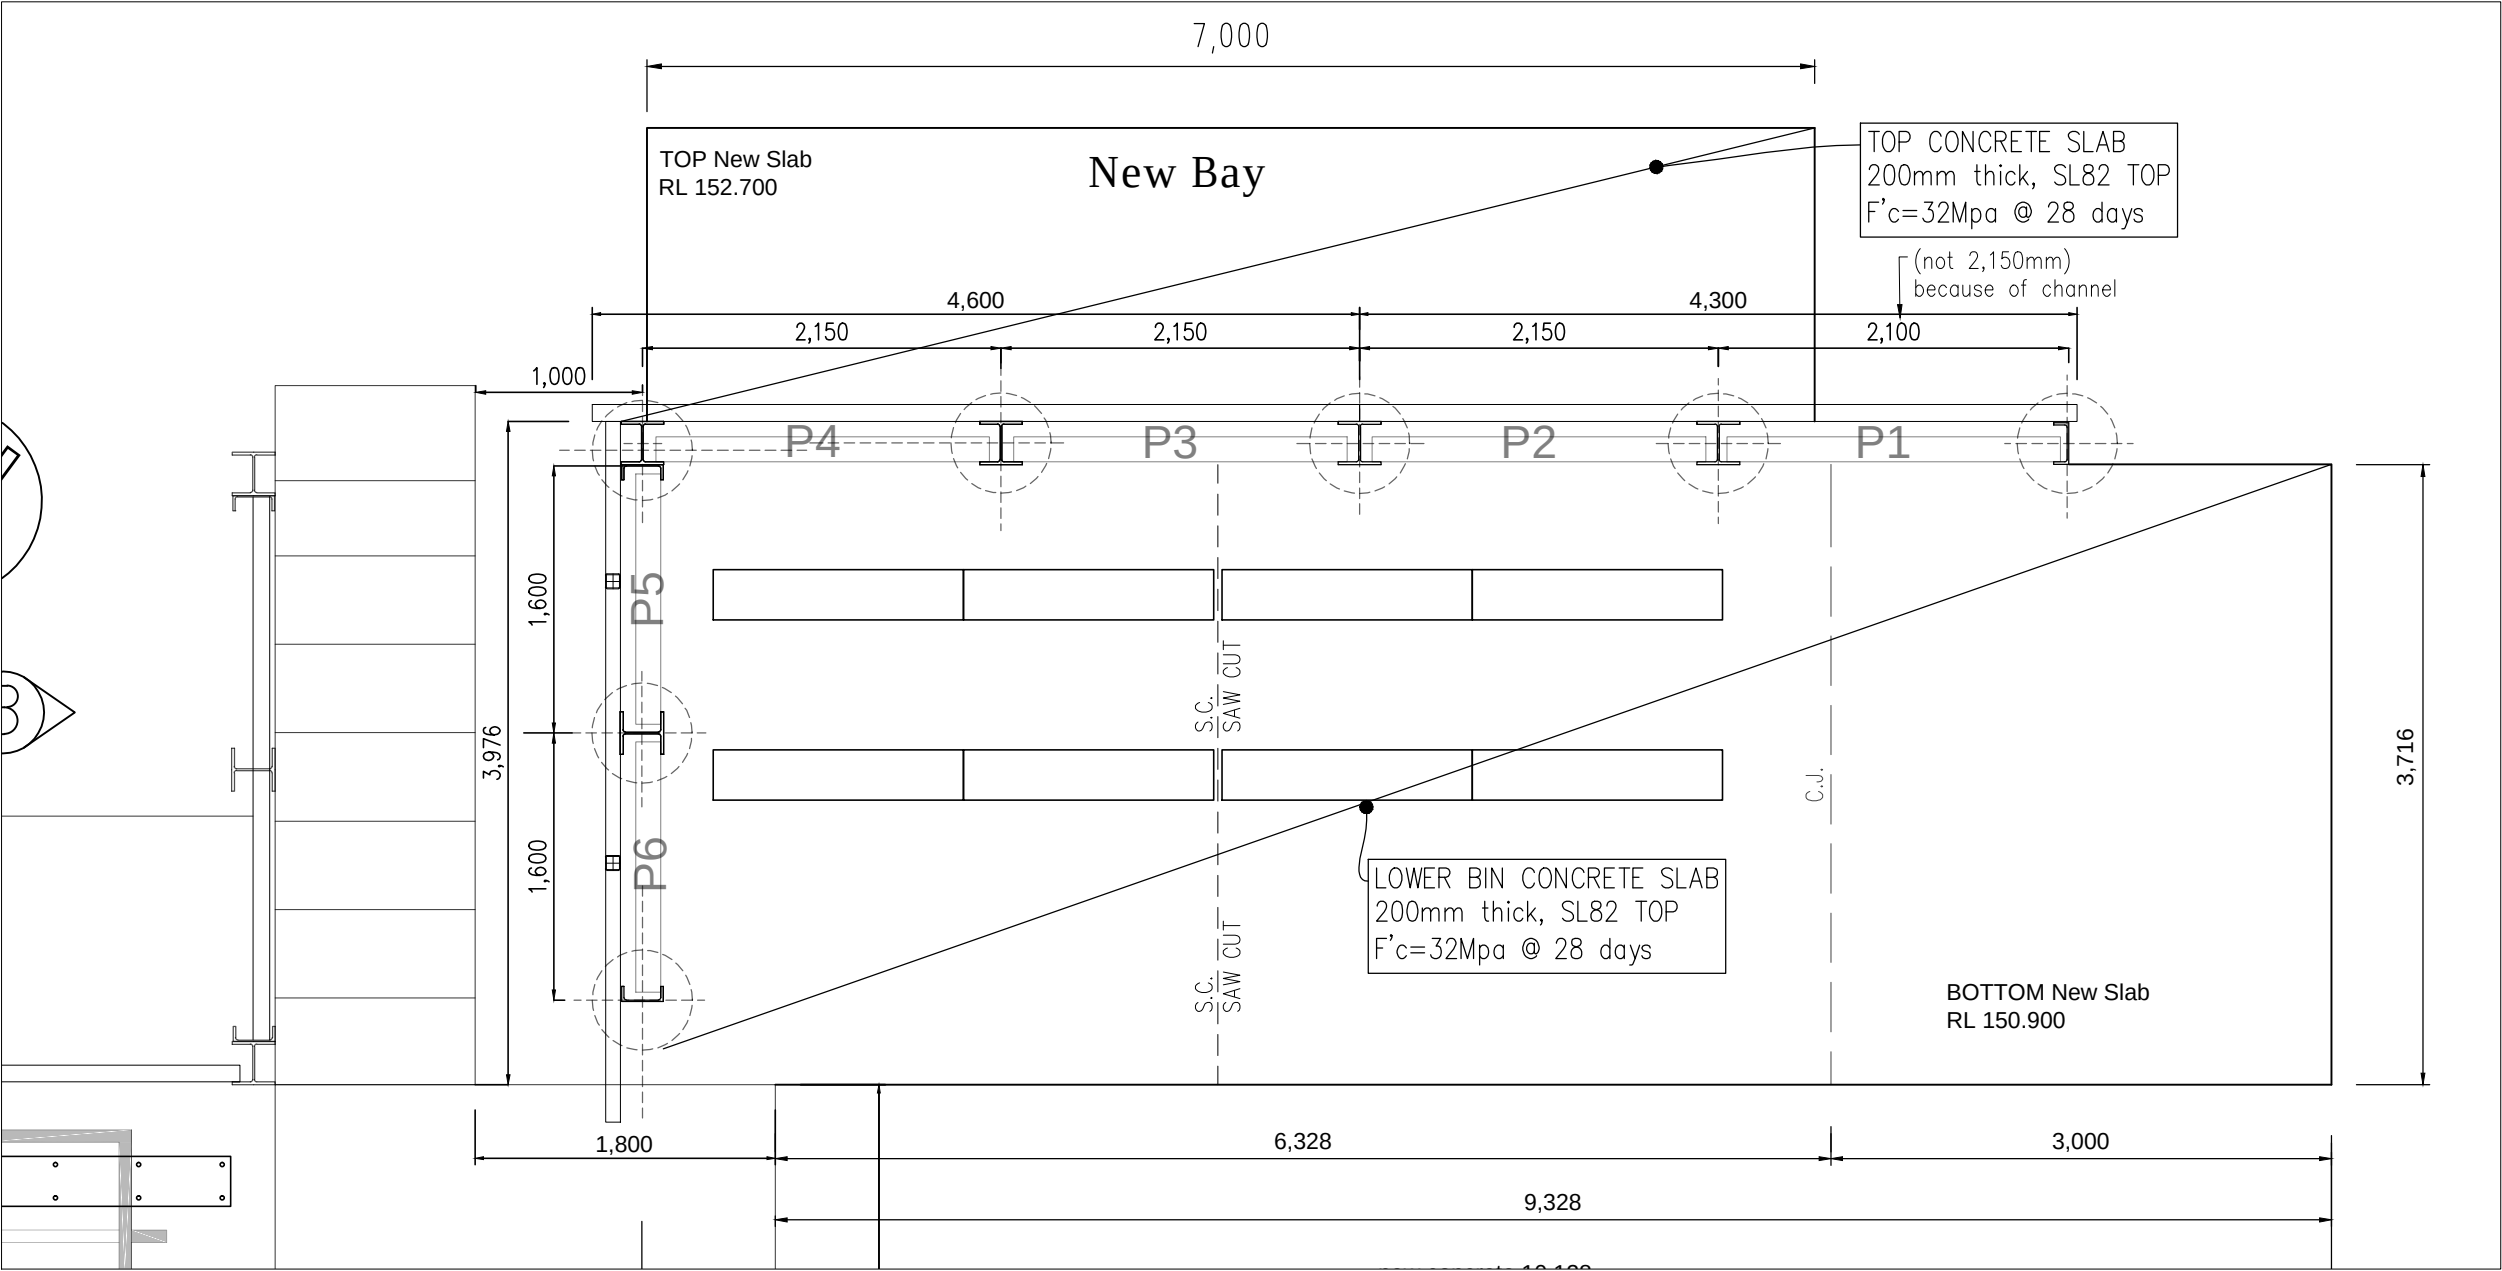

General Notes:

Revisions		
No.	Date	Description
0	01/05/23	For Approval
1	25/06/23	Precast & Sleeper added
2	07/10/23	Precast modified





CIVILVIC Pty Ltd

ABN 72 631 227 408

email: john@civilvic.com.au


web: www.civilvic.com.au

mob: 0412 574 369


Commercial Builder
CB-L 22108




Client Strathbogie Shire	
Project Name Avenel Transfer Station	
Project Address 145 Monea Rd Avenel, VIC, 3664	
Drawing Name Enlarged Plan & Precast	
Date:	07/10/2023
Drawn:	John Dordevic
Status:	Issued for Approval
Scale:	N.T.S.
Paper Size:	A3
Drawing No.	Revision
A 2 2	

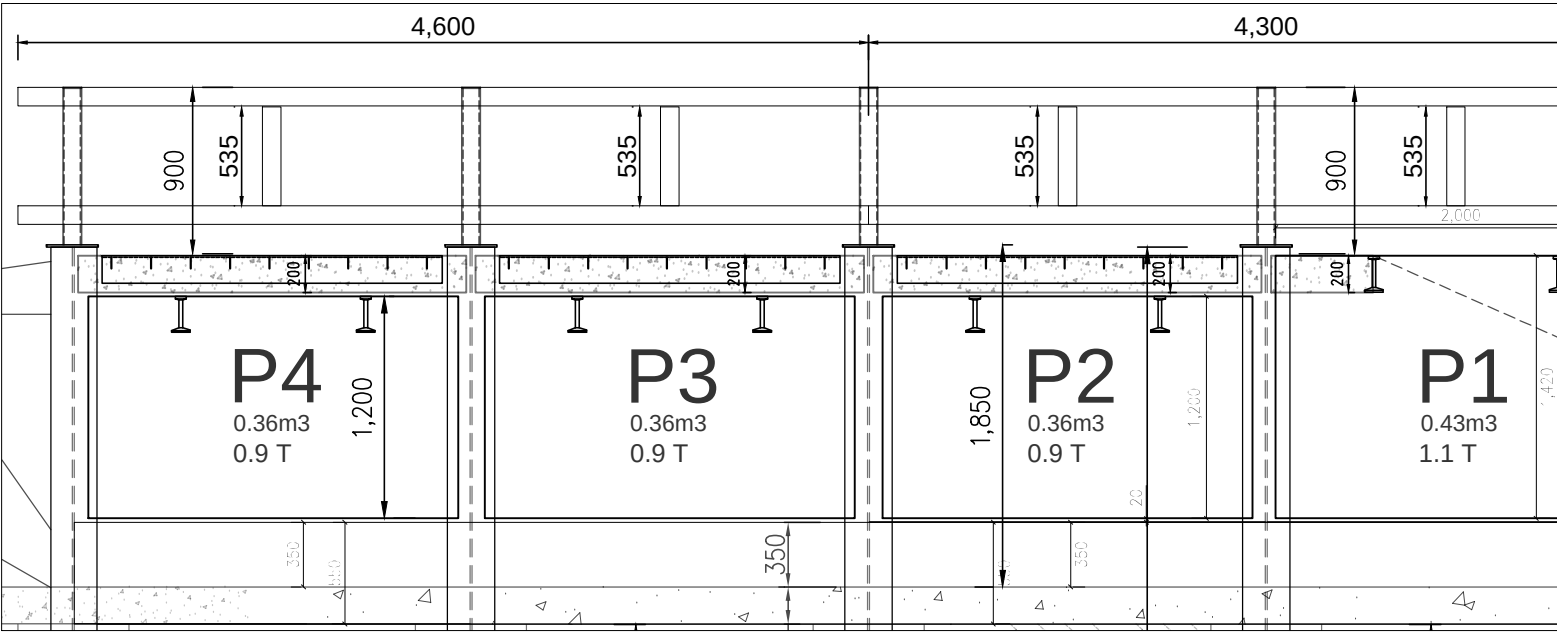

Balustrade Elevation - (Typical)

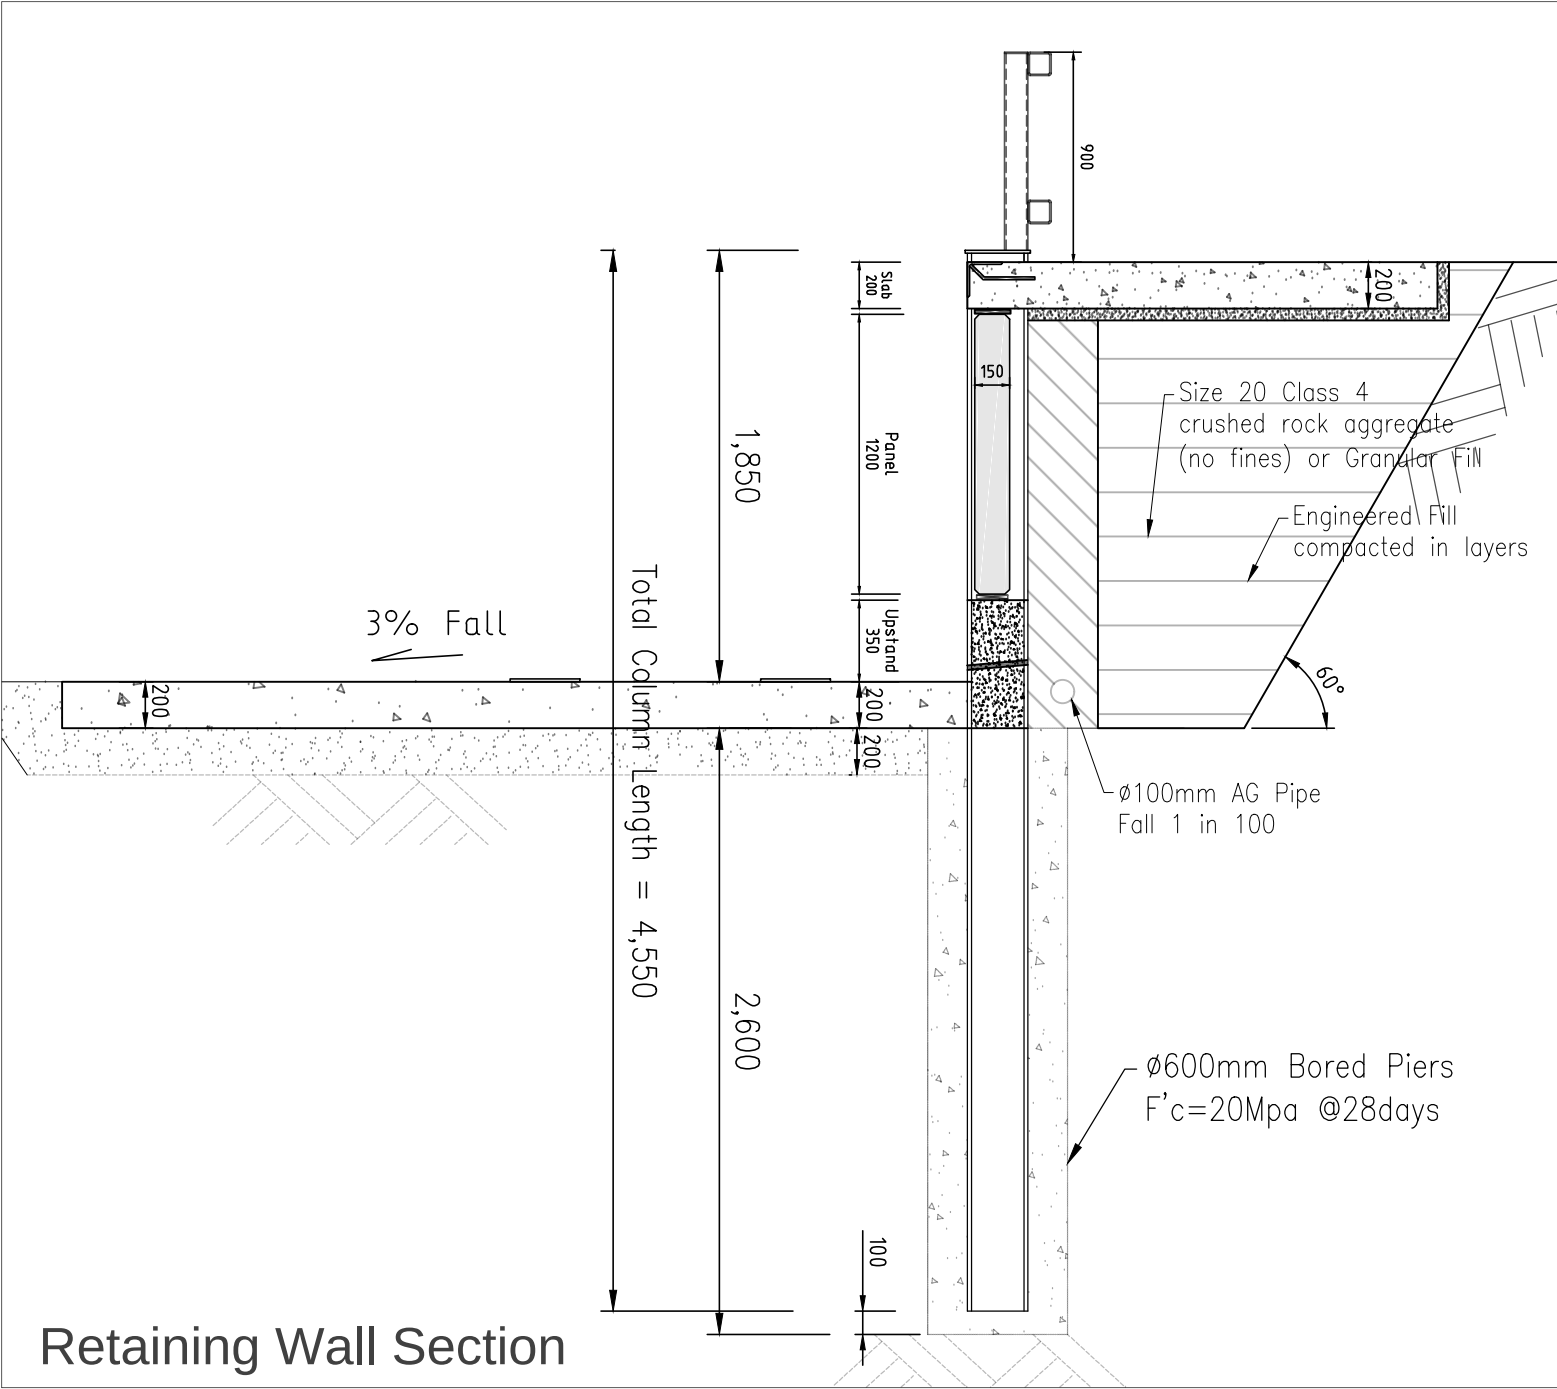

Retaining Wall Section

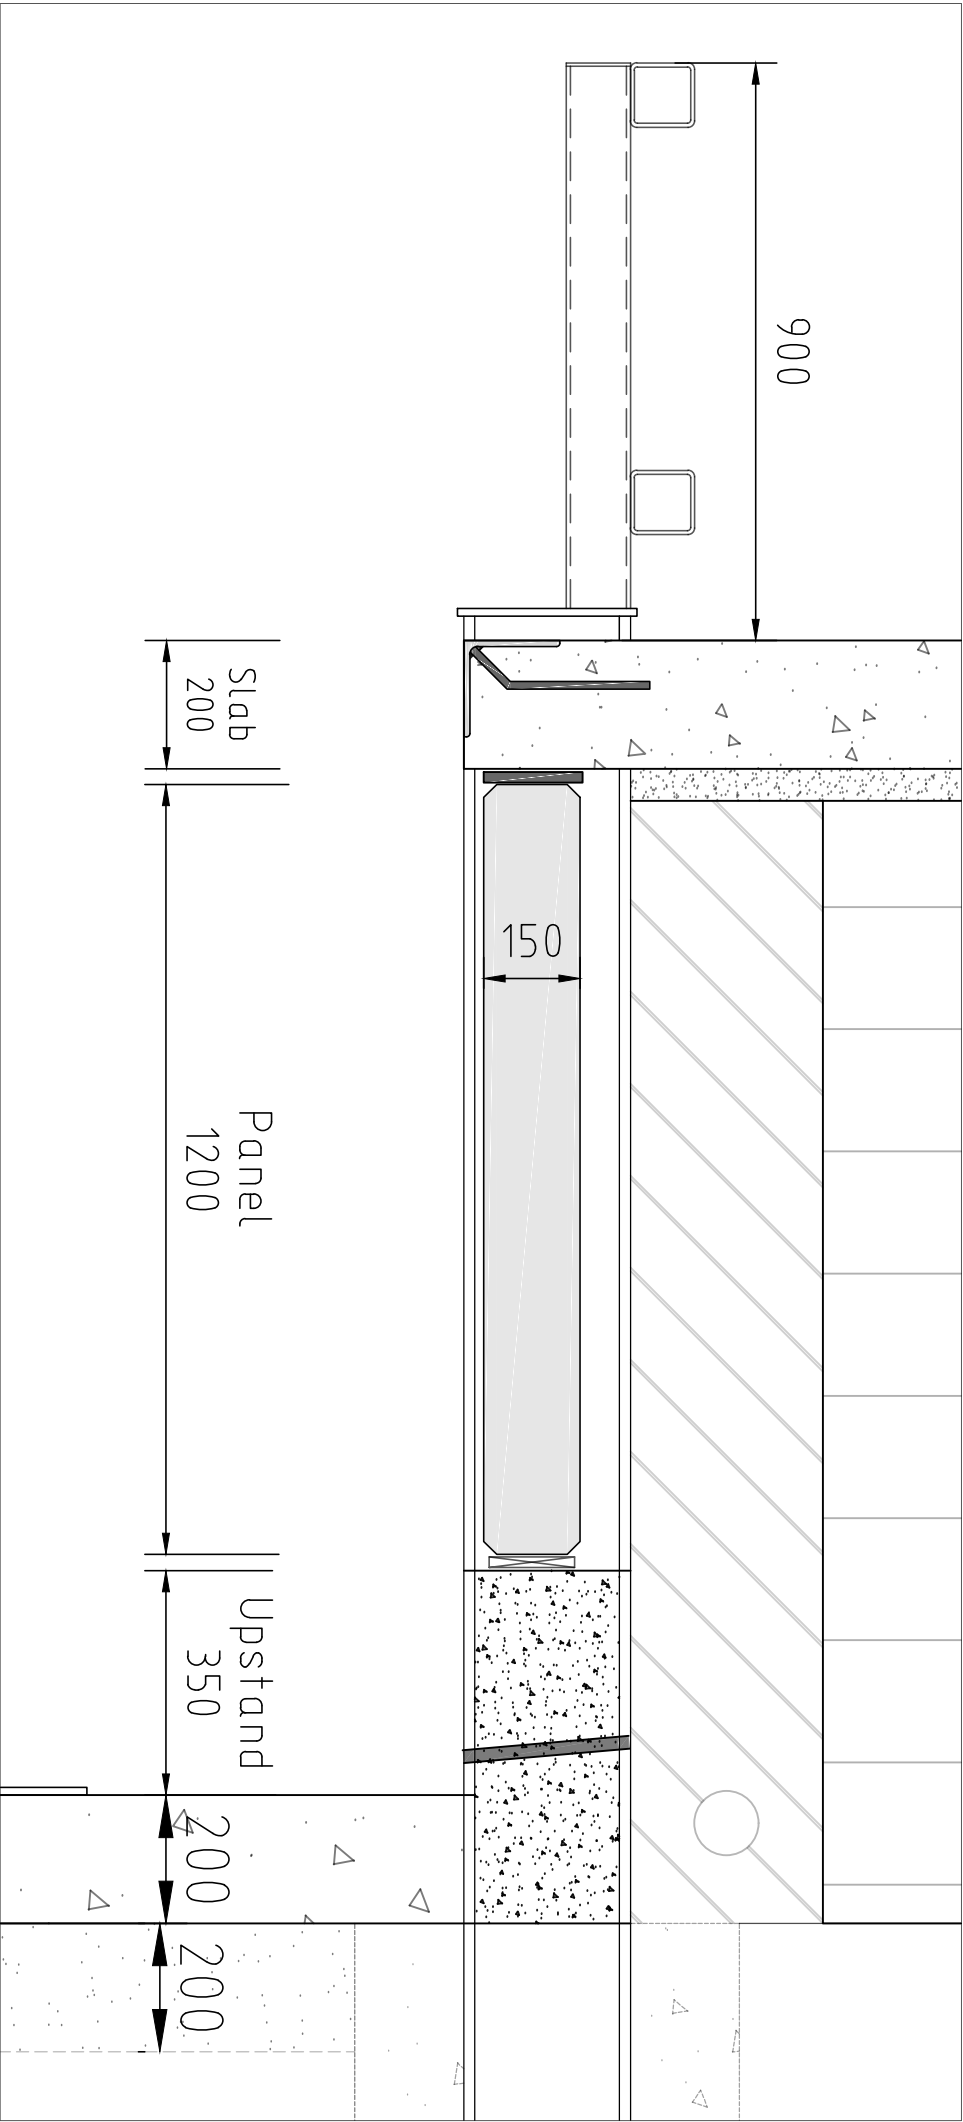

General Notes:

Revisions

No.	Date	Description
0	01/05/23	For Approval
1	25/06/23	Added Balustrade & upstand, details
2	07/10/23	Precast Added



CIVILVIC Pty Ltd

ABN 72 631 227 408
email: john@civilvic.com.au
web: www.civilvic.com.au
mob: 0412 574 369

Commercial Builder
CB-L 22108



Client

Strathbogie Shire

Project Name

Avenel Transfer Station

Project Address

145 Monea Rd
Avenel, VIC, 3664


Drawing Name

Retaining Wall – Sections







Date:	07/10/2023
Drawn:	John Dordevic
Status:	Issued for Approval
Scale:	N.T.S.
Paper Size:	A3
Drawing No.	Revision

A 3

2

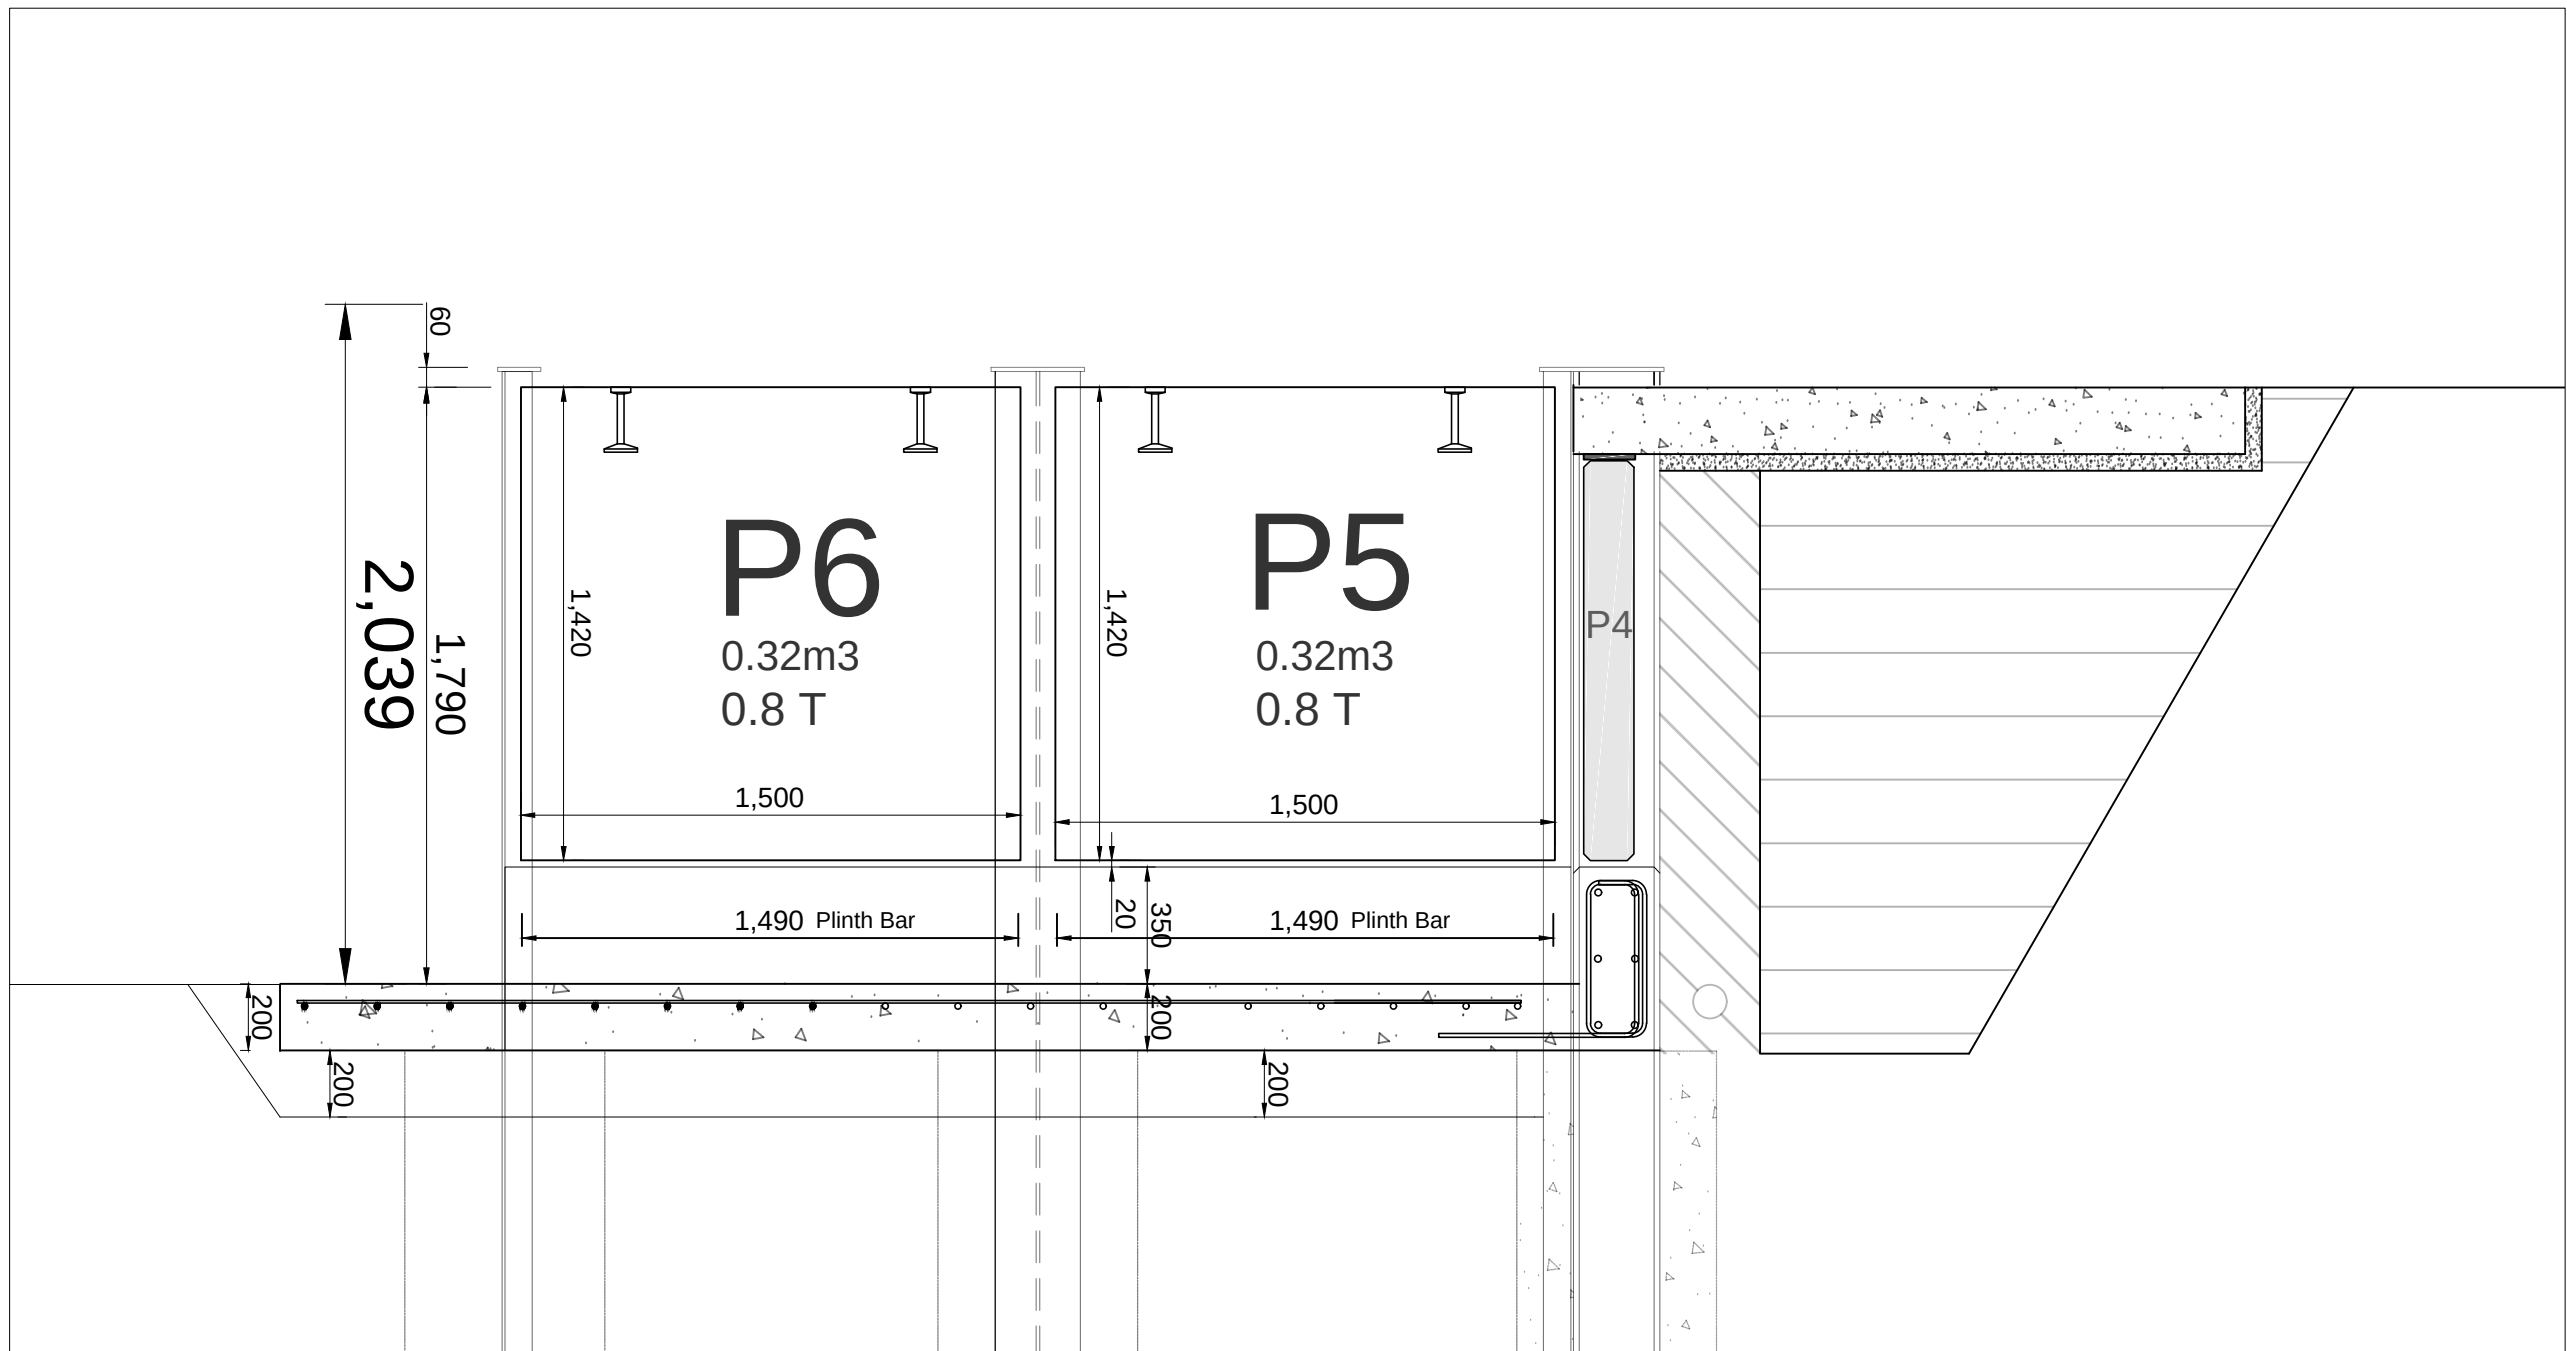

Client	
Strathbogie Shire	
Project Name	
Avenel Transfer Station	
Project Address	
145 Monea Rd Avenel, VIC, 3664	
Drawing Name	
Plinth Detail & Re-bar Lengths	
Date:	15/10/2023
Drawn:	John Dordevic
Status:	Issued for Approval
Scale:	N.T.S.
Paper Size:	A3
Drawing No.	Revision
A 4	0

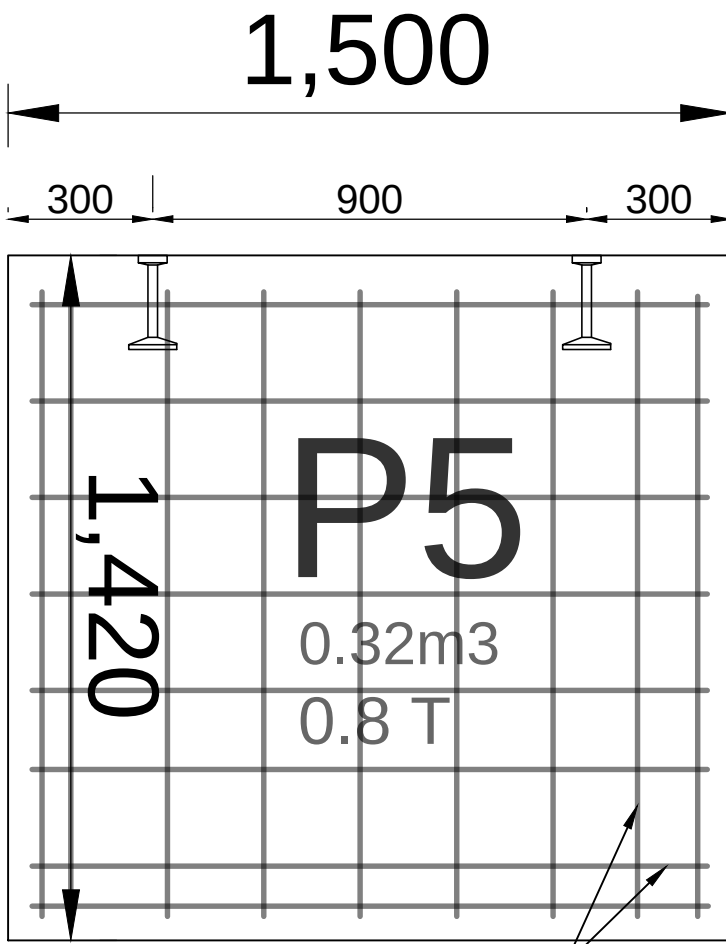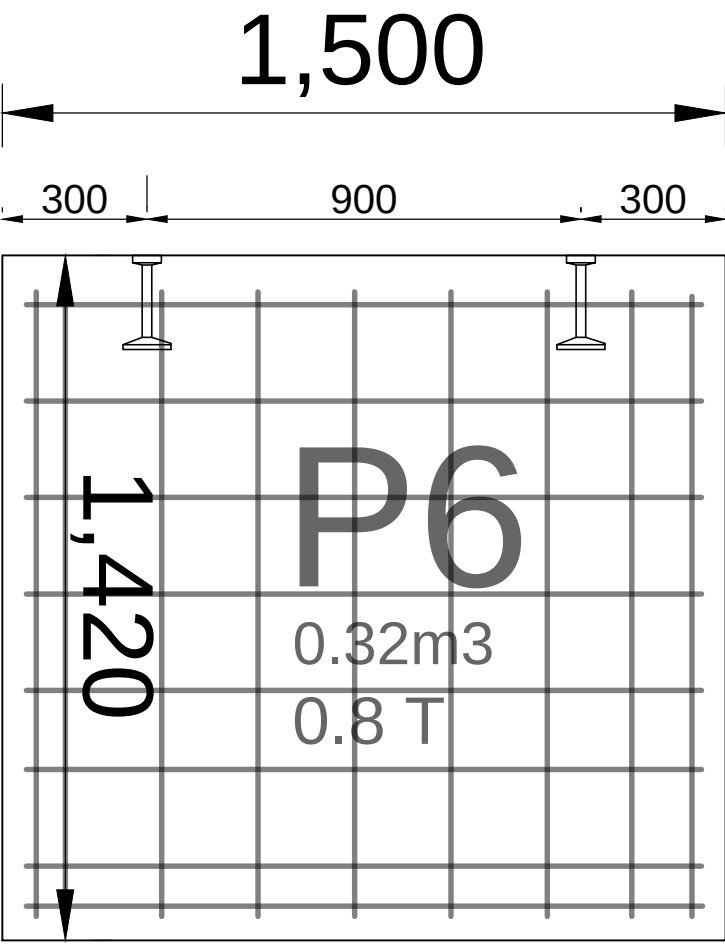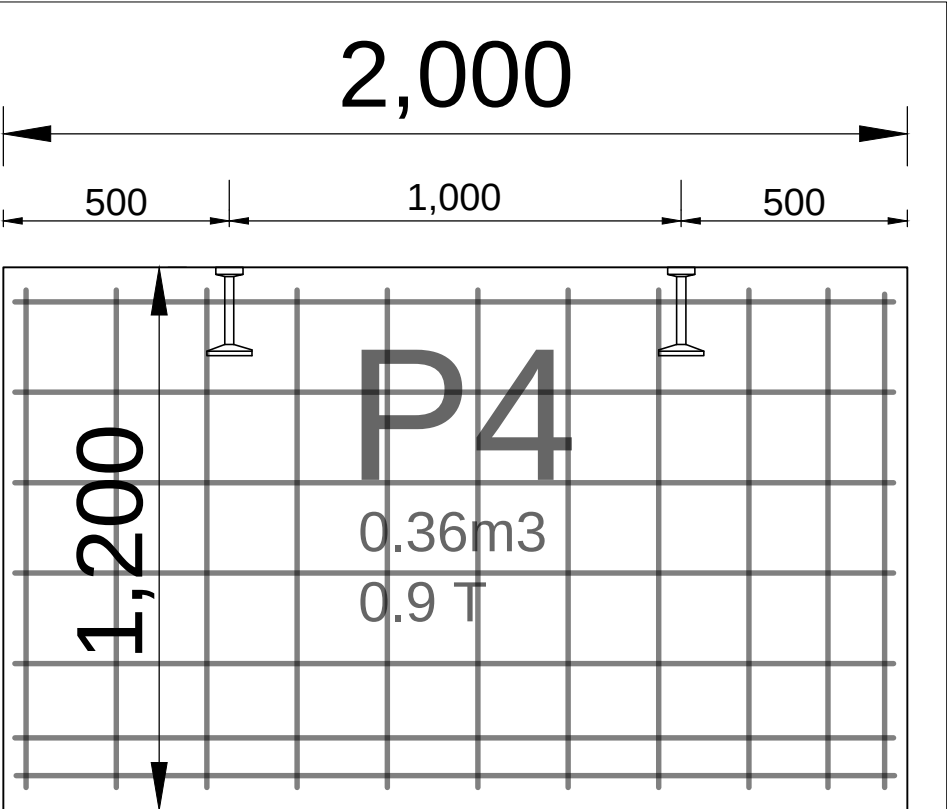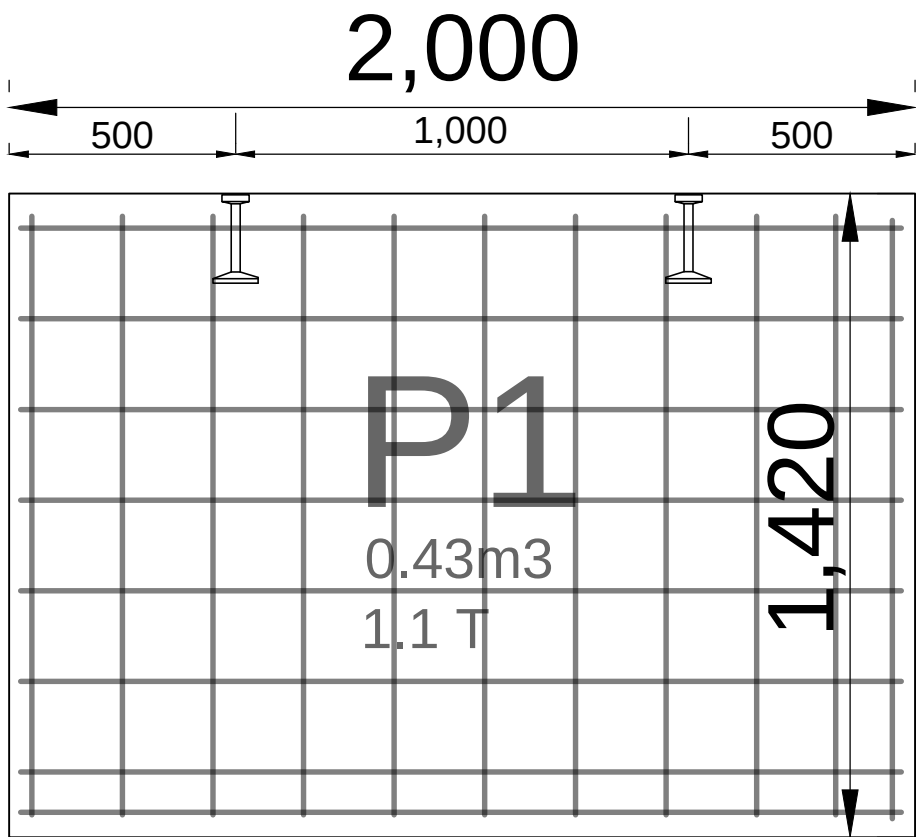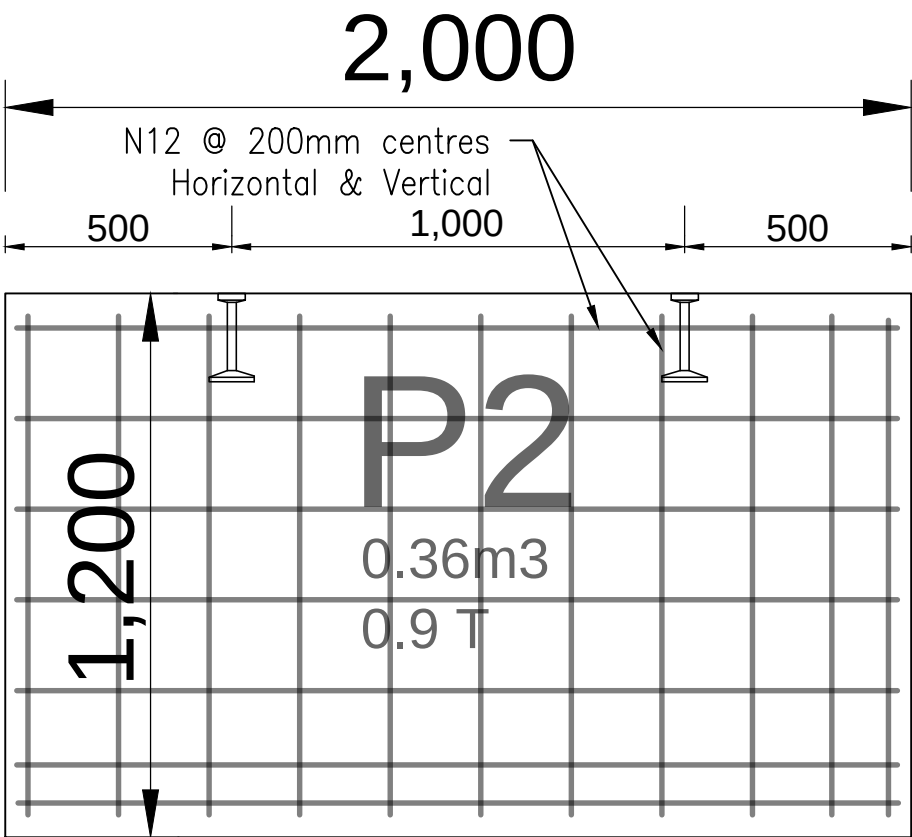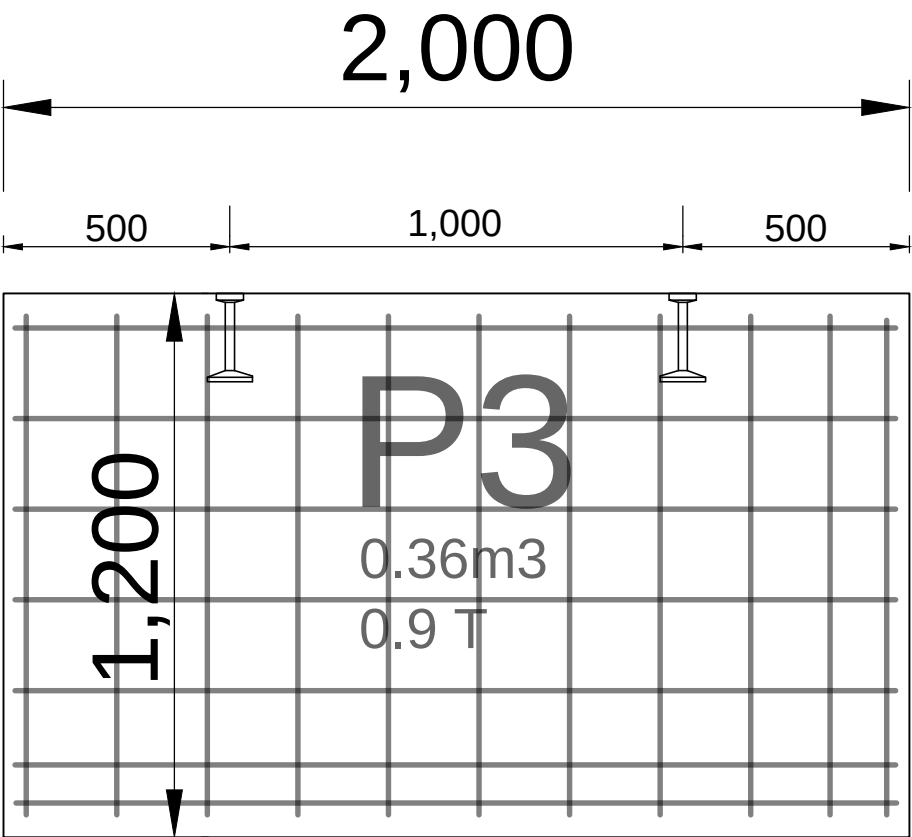

CIVILVIC Pty Ltd
email: john@civilvic.com.au
web: www.civilvic.com.au
mob: 0412 574 369

Commercial Builder
CB-L 22108



Client
Strathbogie Shire

Project Name
Avenel Transfer Station

Project Address
**145 Monea Rd
Avenel, VIC, 3664**

Drawing Name
**Precast Panel
Shop Drawings**

Date:	15/10/2023
Drawn:	John Dordevic
Status:	Issued for Approval
Scale:	N.T.S.
Paper Size:	A3
Drawing No.	Revision

A 5 0

Item Name	Mesh	Qty.
Mesh for Lower Slab & Upper Slab	SL82	5

Plinth Horizontal Bars			
Item Name	Bar Ø	Qty. No.	Length (mm)
Horizontal Bars for Plinth Panel P1	N12	6	1,980
Horizontal Bars for Plinth Panel P2, P3 & P4	N12	18	2,040
Horizontal Bars for Plinth Panel P5 & P6	N12	12	1,490

Precast Panels			
Item Name	Bar Ø	Qty. No.	Length (mm)
Precast Panels	N12	30	1,900
Precast Panels	N12	16	1,400
Precast Panels	N12	27	1,320
Precast Panels	N12	33	1,100

Delivery Address:

Avenel Transfer Station

145 Monea Rd, Avenel Vic 3664

Site Contact:

John Dordevic

Mob: 0412 574 369



CIVILVIC Pty Ltd

email: john@civilvic.com.au

web: www.civilvic.com.au

mob: 0412 574 369

Commercial Builder
CB-L 22108



Client

Strathbogie Shire

Project Name

Avenel Transfer Station

Project Address

145 Monea Rd
Avenel, VIC, 3664

Drawing Name

Reinforcement
Schedule

Date: 15/10/2023

Drawn: John Dordevic

Status: Issued for Approval



Scale: N.T.S.

Paper Size: A3

Drawing No. Revision

A6

0

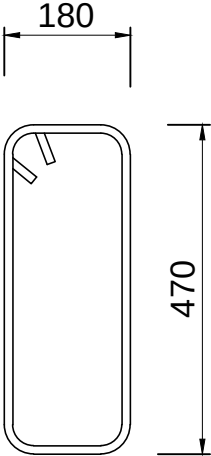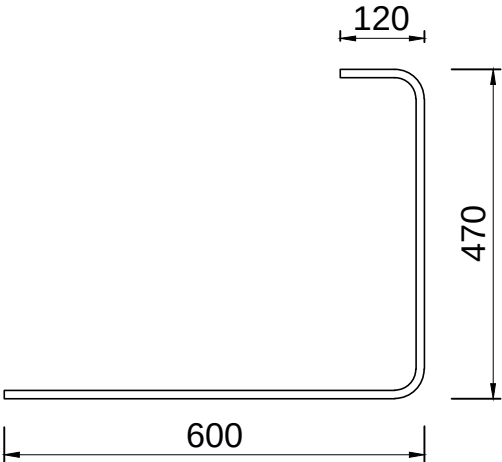Bent Bars					
Ligatures for Plinth	Ø	Qty.		Plinth Starter Bars for slab	
	N12	60			
	Ø	Qty.			
	N12	60			