



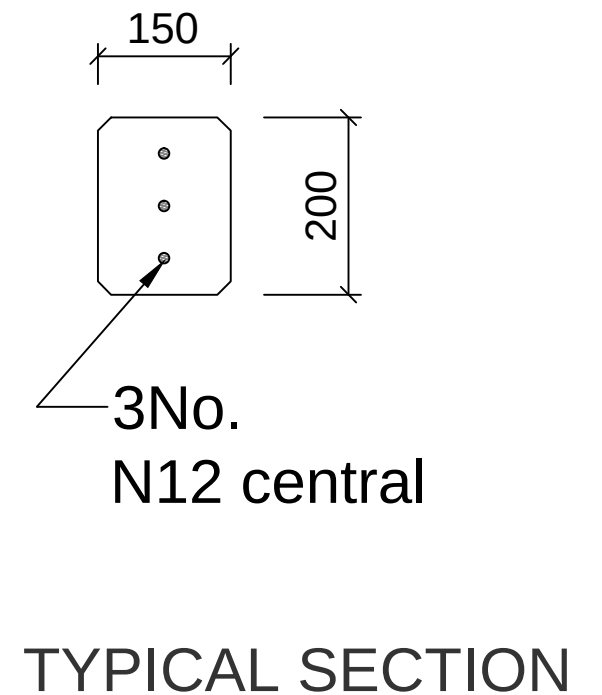

CIVILVIC Pty Ltd
 ABN 72 631 227 408
 web: www.civilvic.com.au
 mob: 0412 574 369
 Commercial Builder
 CB-L 22108

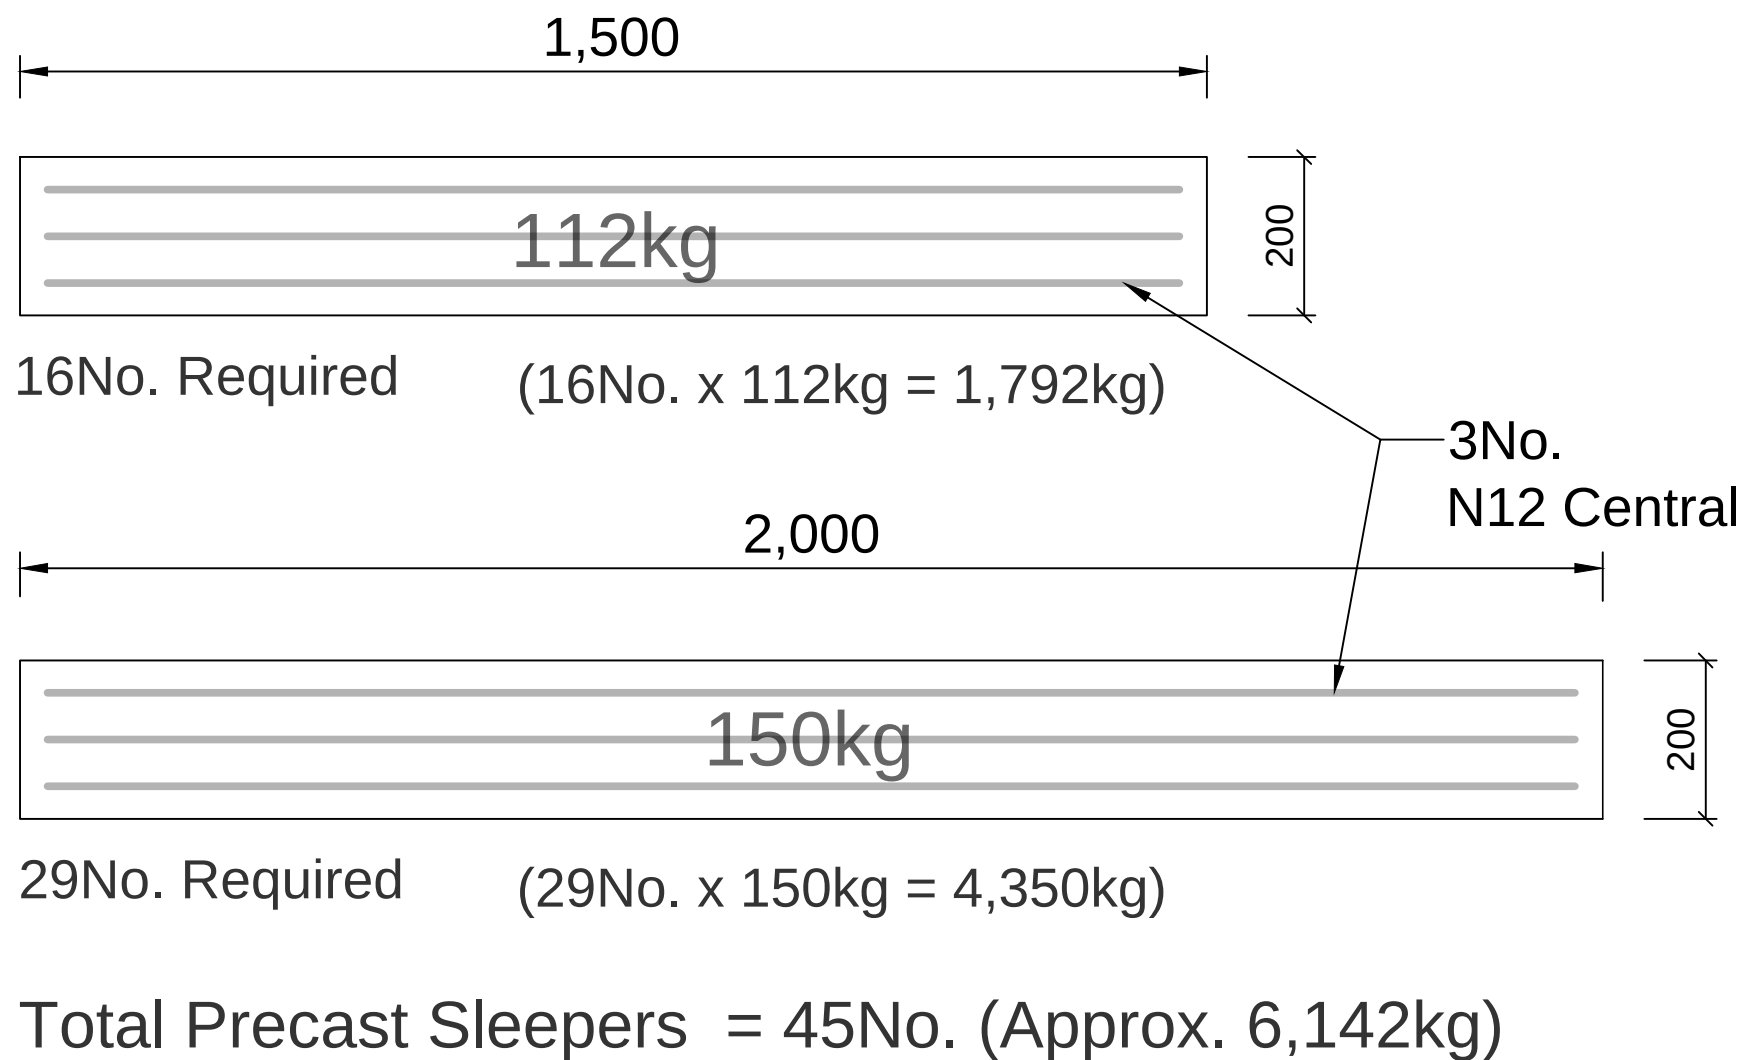

Client	Strahbogie Shire
Project Name	Avenel Transfer Station
Delivery Address	145 Monea Rd, Avenel Vic, 3664
Drawing Name	Avenel Precast Sleepers
Date:	19 OCT 2023
Drawn:	John Dordevic
Status:	Issued for Approval
Scale:	Not to Scale
Paper Size:	A3
Drawing No.	Revision
SLEEPERS	2

Precast Sleeper Specifications:

Thickness =150mm , Height = 200mm

Reinforcement = 3No. N12 central

Min. Concrete Strength $f'c=40\text{Mpa}$

Delivery Address:

Avenel Transfer Station
 145 Monea Rd, Avenel Vic 3664

Site Contact:

John Dordevic
 Mob: 0412 574 369

Item Name	Mesh	Qty.
Mesh for Lower Slab & Upper Slab	SL82	5

Plinth Horizontal Bars			
Item Name	Bar Ø	Qty. No.	Length (mm)
Horizontal Bars for Plinth	N12	4	1,980
Horizontal Bars for Plinth	N12	12	2,040
Horizontal Bars for Plinth	N12	8	1,490

Delivery Address:
 Avenel Transfer Station
 145 Monea Rd, Avenel Vic 3664

Site Contact:
 John Dordevic
 Mob: 0412 574 369



CIVILVIC Pty Ltd
 email: john@civilvic.com.au
 web: www.civilvic.com.au
 mob: 0412 574 369
 Commercial Builder
 CB-L 22108
 

Client
Strathbogie Shire

Project Name
Avenel Transfer Station

Project Address
**145 Monea Rd
 Avenel, VIC, 3664**

Drawing Name
Reinforcement Schedule

Date:	15/10/2023
Drawn:	John Dordevic
Status:	Issued for Approval
Scale:	N.T.S.
Paper Size:	A3
Drawing No.	Revision

A6

1

Bent Bars			
	Ø	Qty.	
Ligatures @ 200 centres for Plinth	N12	56	