


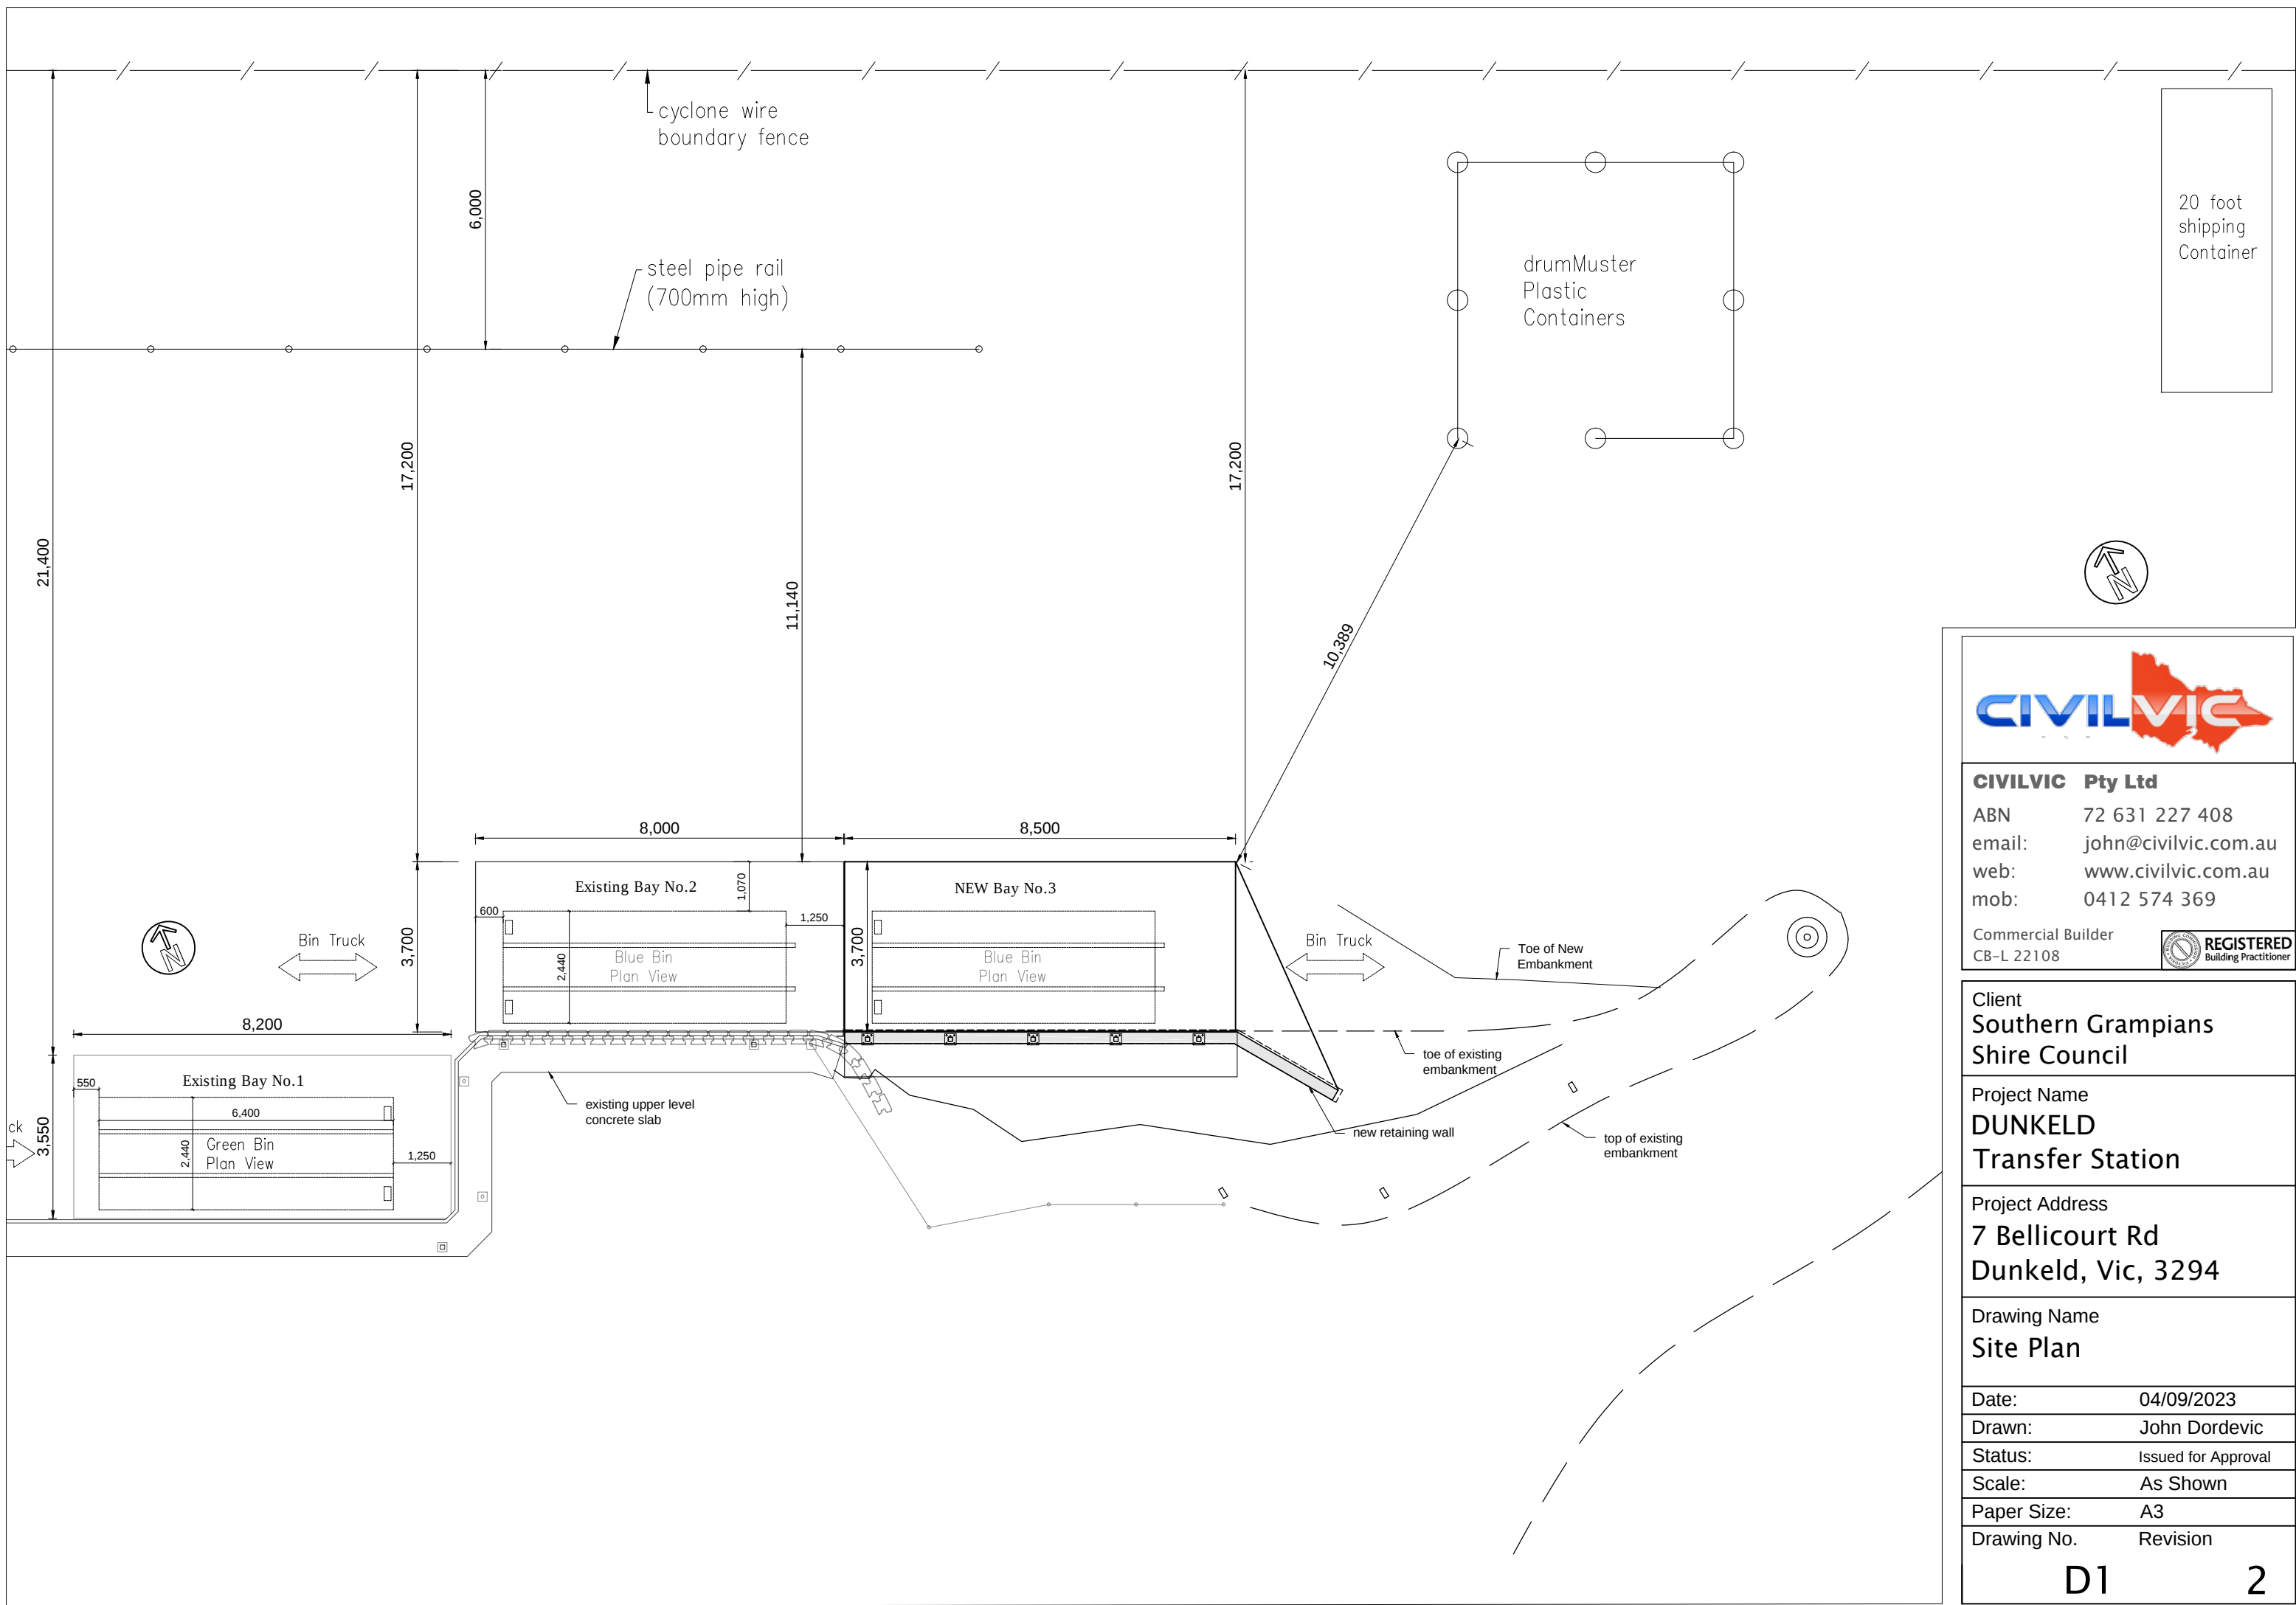

**CIVILVIC Pty Ltd**  
ABN 72 631 227 408  
email: john@civilvic.com.au  
web: www.civilvic.com.au  
mob: 0412 574 369

Commercial Builder  
CB-L 22108




Client  
**Southern Grampians  
Shire Council**

Project Name  
**DUNKELD  
Transfer Station**

Project Address  
**7 Bellicourt Rd  
Dunkeld, Vic, 3294**

Drawing Name  
**Site Plan**

|             |                     |
|-------------|---------------------|
| Date:       | 04/09/2023          |
| Drawn:      | John Dordevic       |
| Status:     | Issued for Approval |
| Scale:      | As Shown            |
| Paper Size: | A3                  |
| Drawing No. | Revision            |

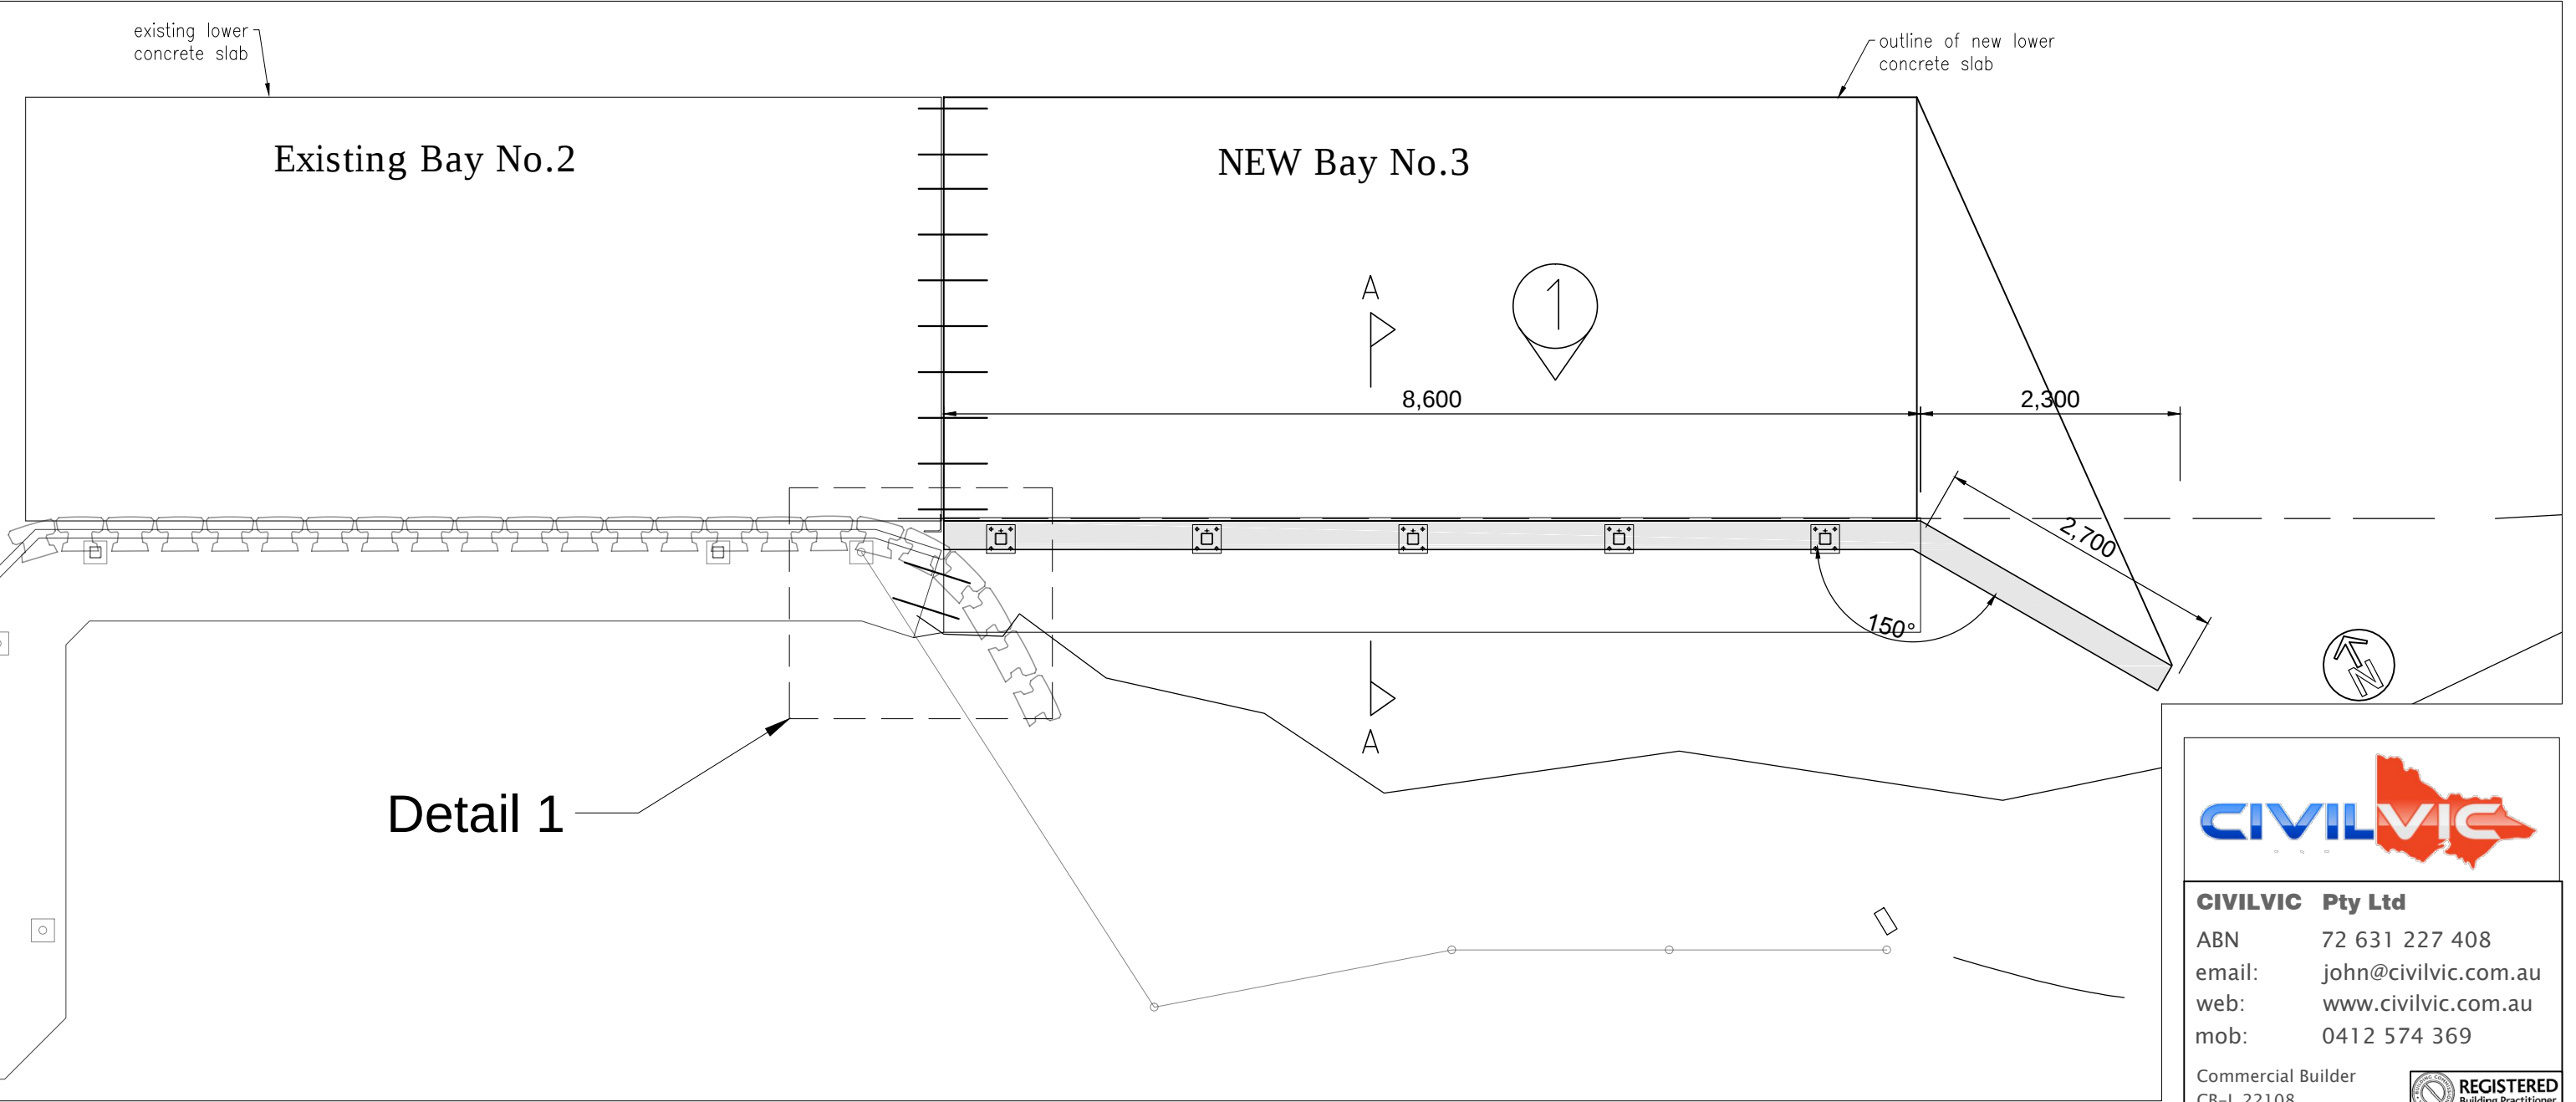

**CIVILVIC Pty Ltd**  
ABN 72 631 227 408  
email: john@civilvic.com.au  
web: www.civilvic.com.au  
mob: 0412 574 369

Commercial Builder  
CB-L 22108



Client  
**Southern Grampians  
Shire Council**


Project Name  
**DUNKELD  
Transfer Station**

Project Address  
**7 Bellicourt Rd  
Dunkeld, Vic, 3294**


Drawing Name  
**Plan, Typical Section  
& Connection Detail**

|             |                     |
|-------------|---------------------|
| Date:       | 04/09/2023          |
| Drawn:      | John Dordevic       |
| Status:     | Issued for Approval |
| Scale:      | As Shown            |
| Paper Size: | A3                  |
| Drawing No. | Revision            |




**D2 2**

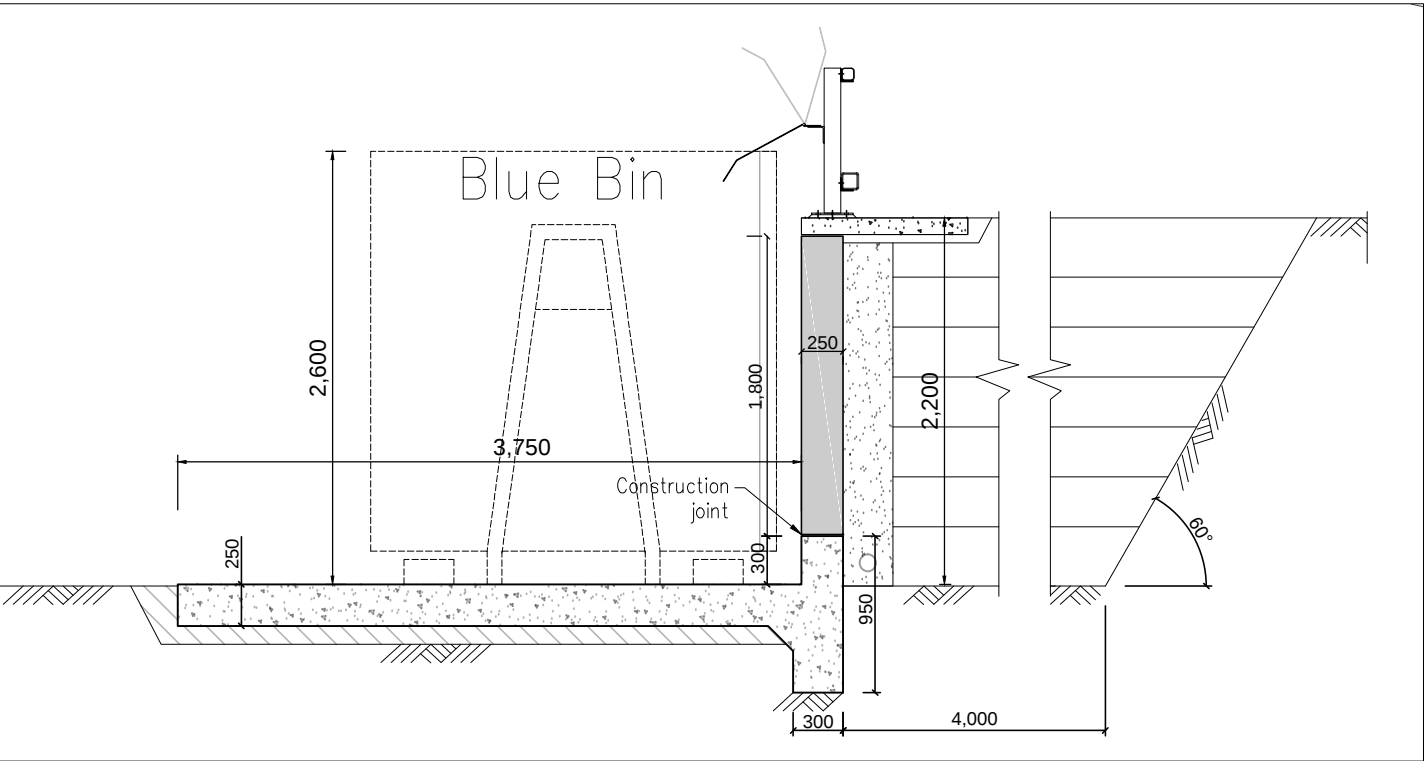

**Section A-A**

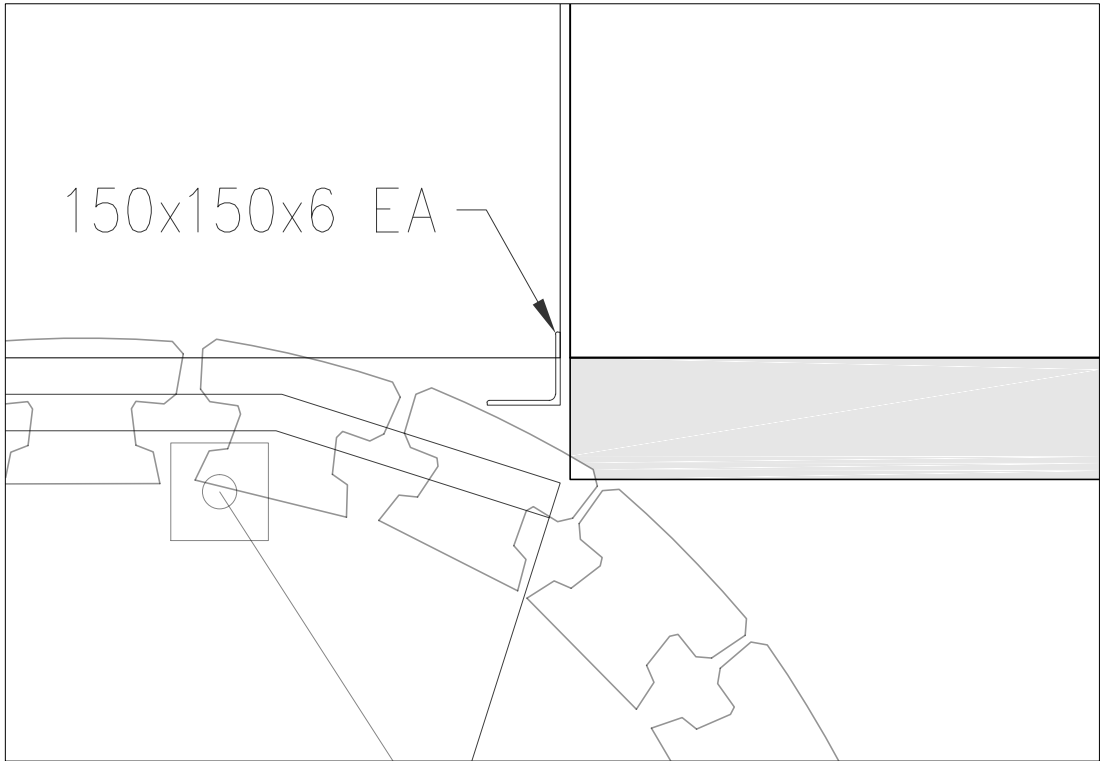

**Detail 1**

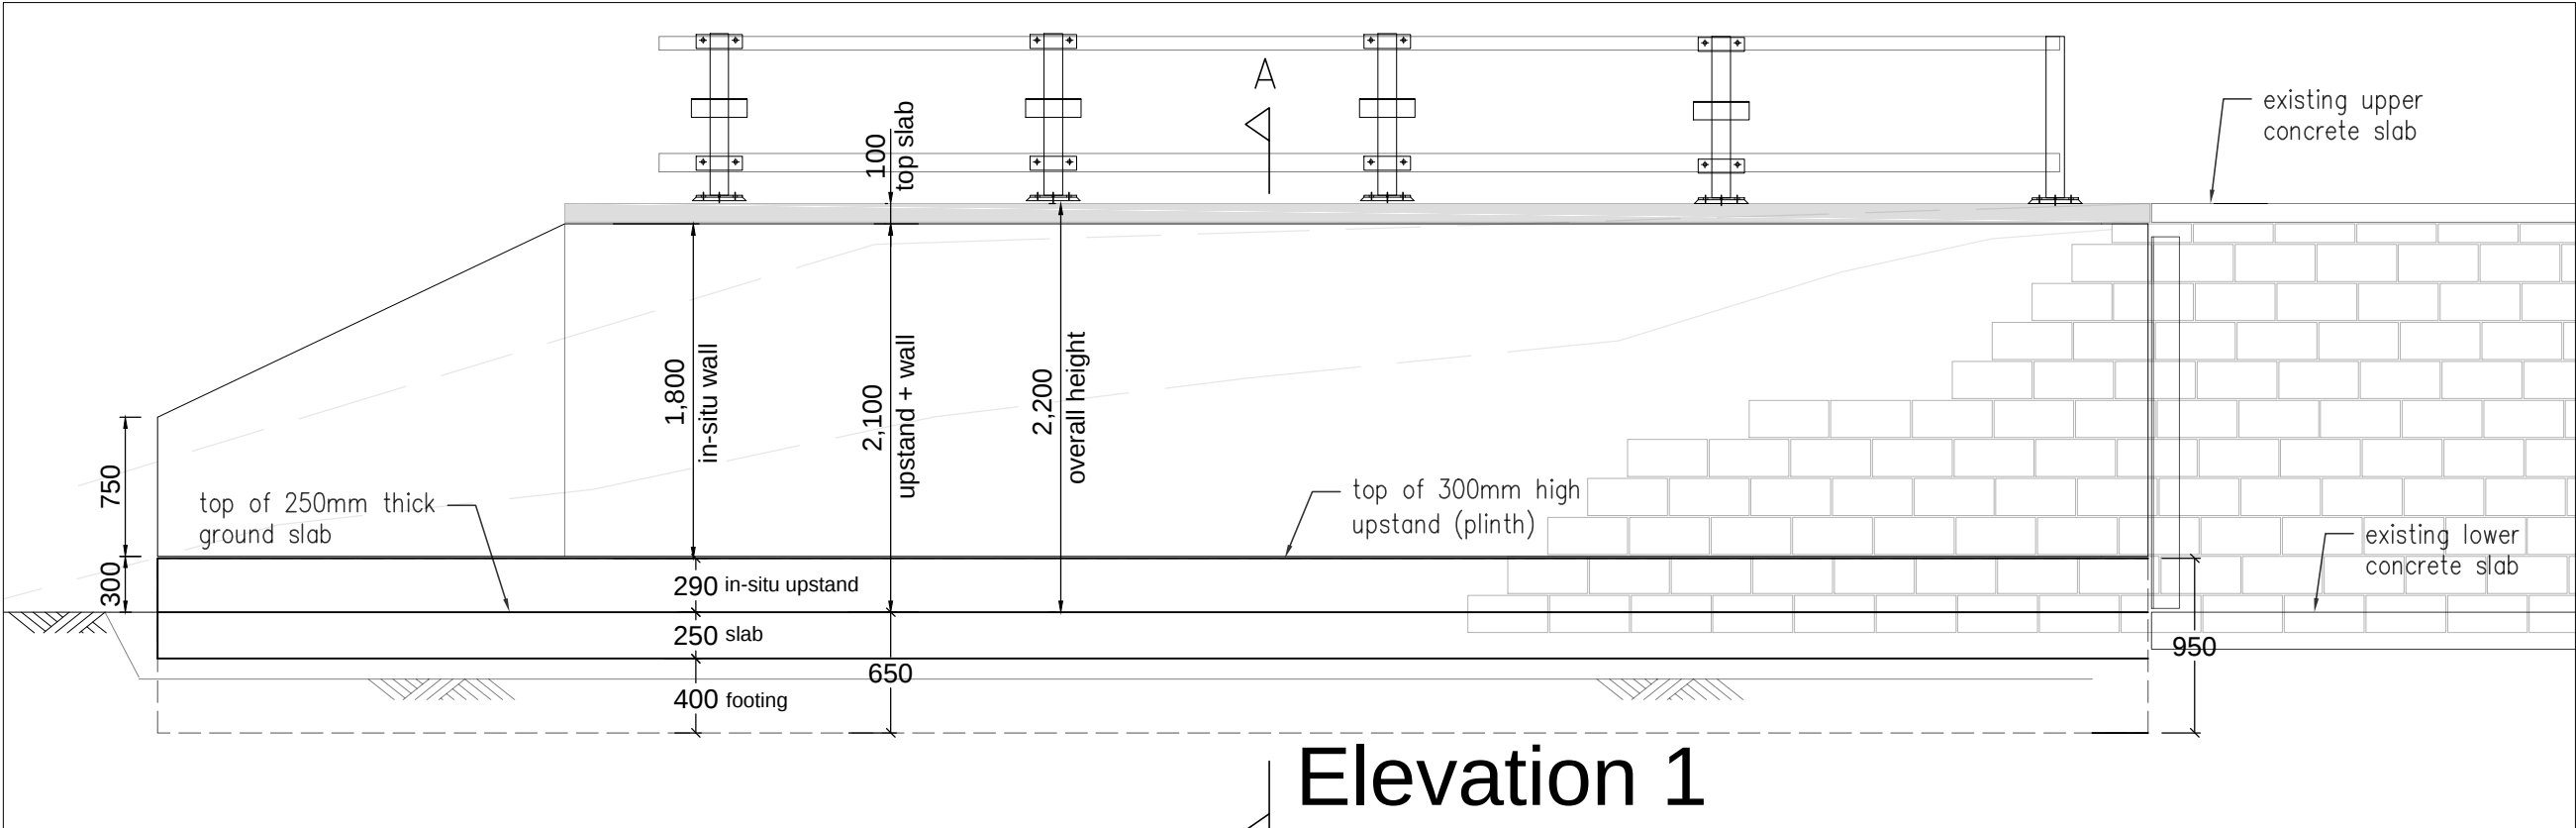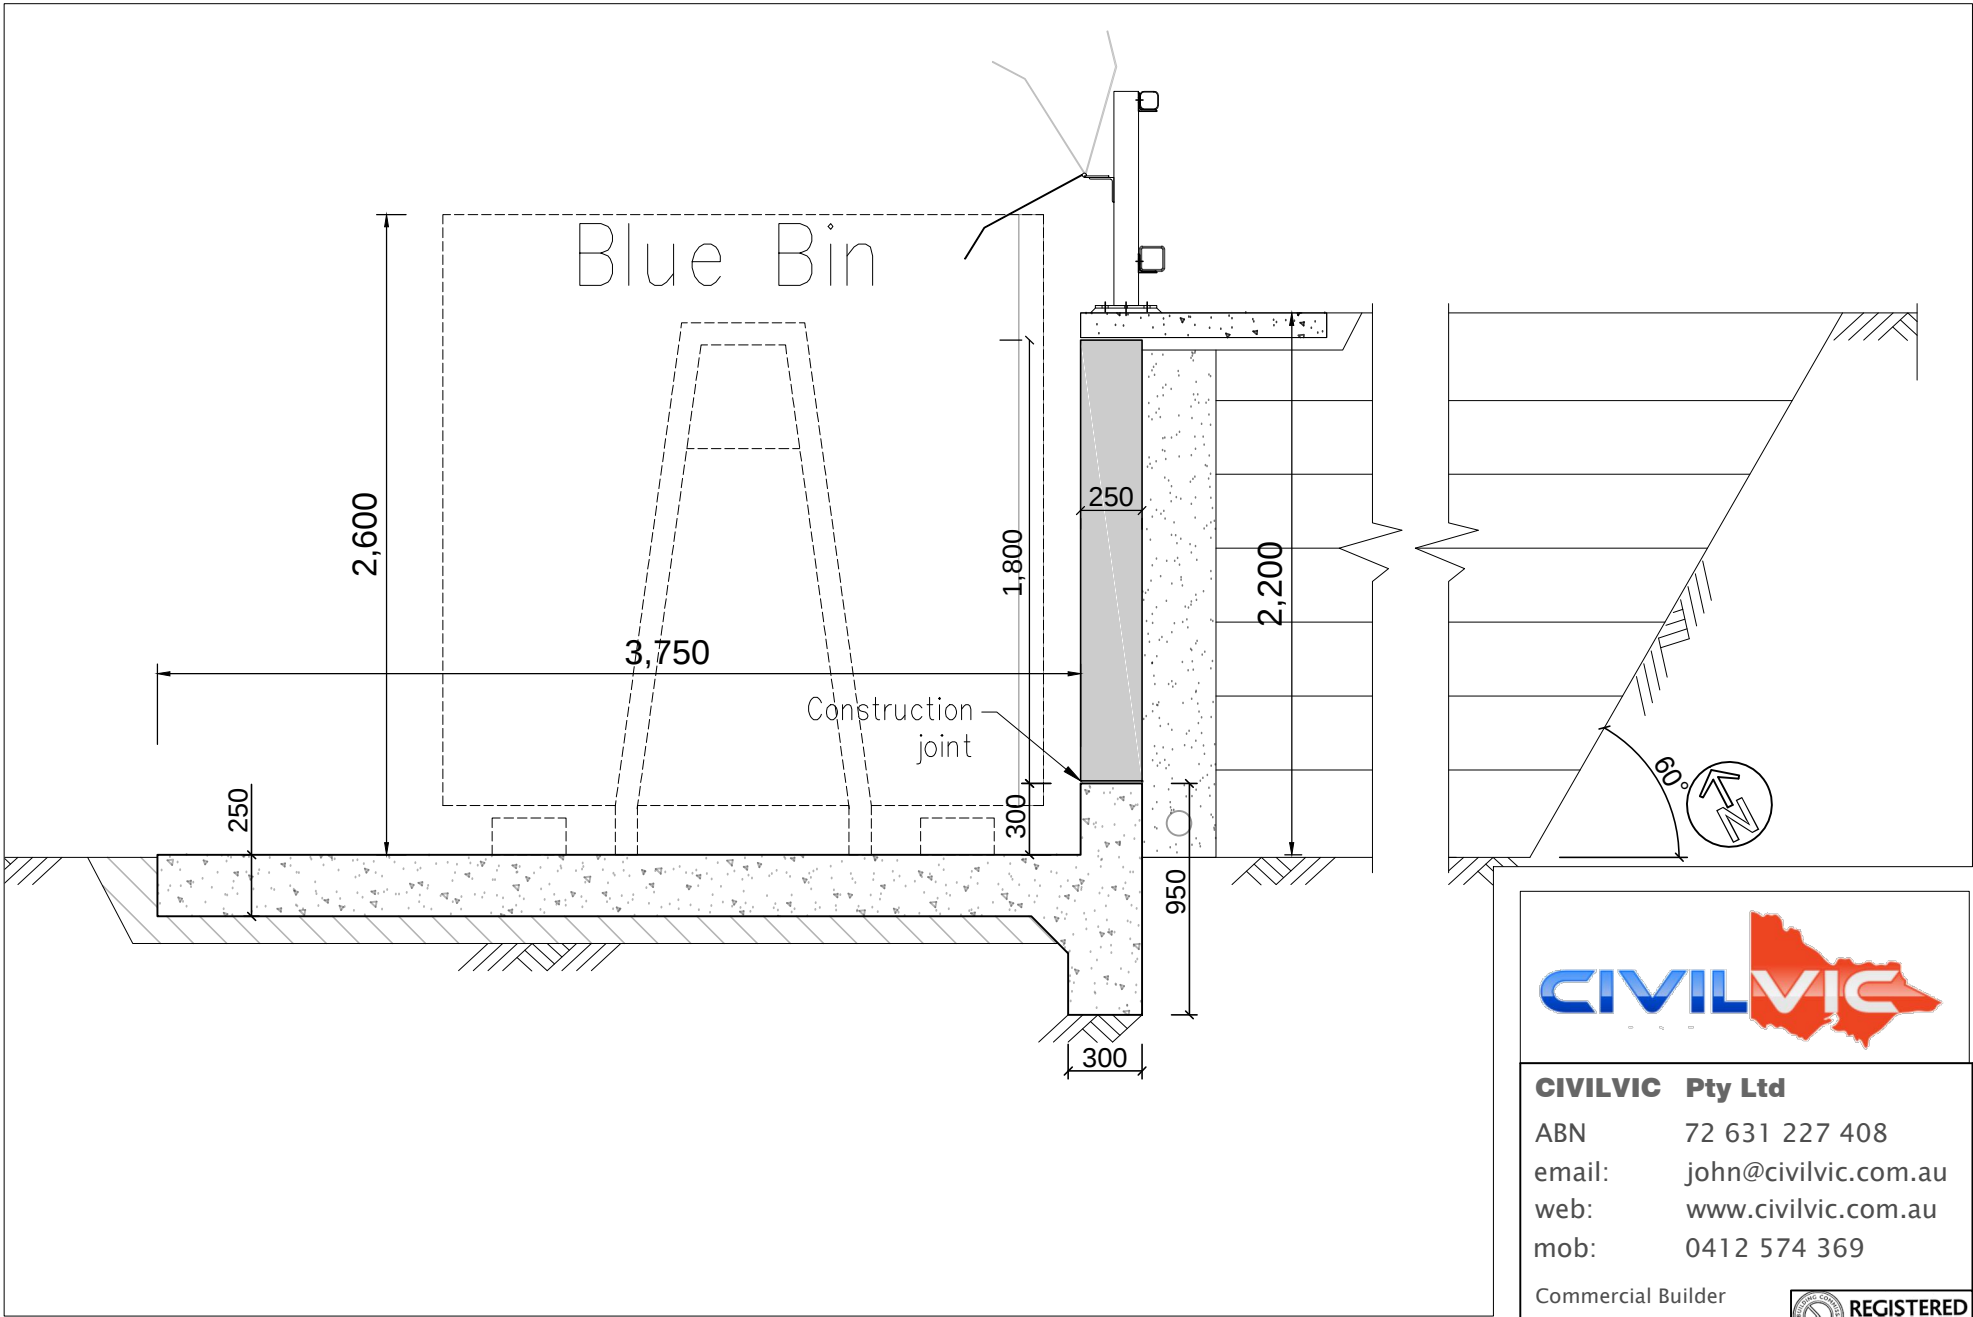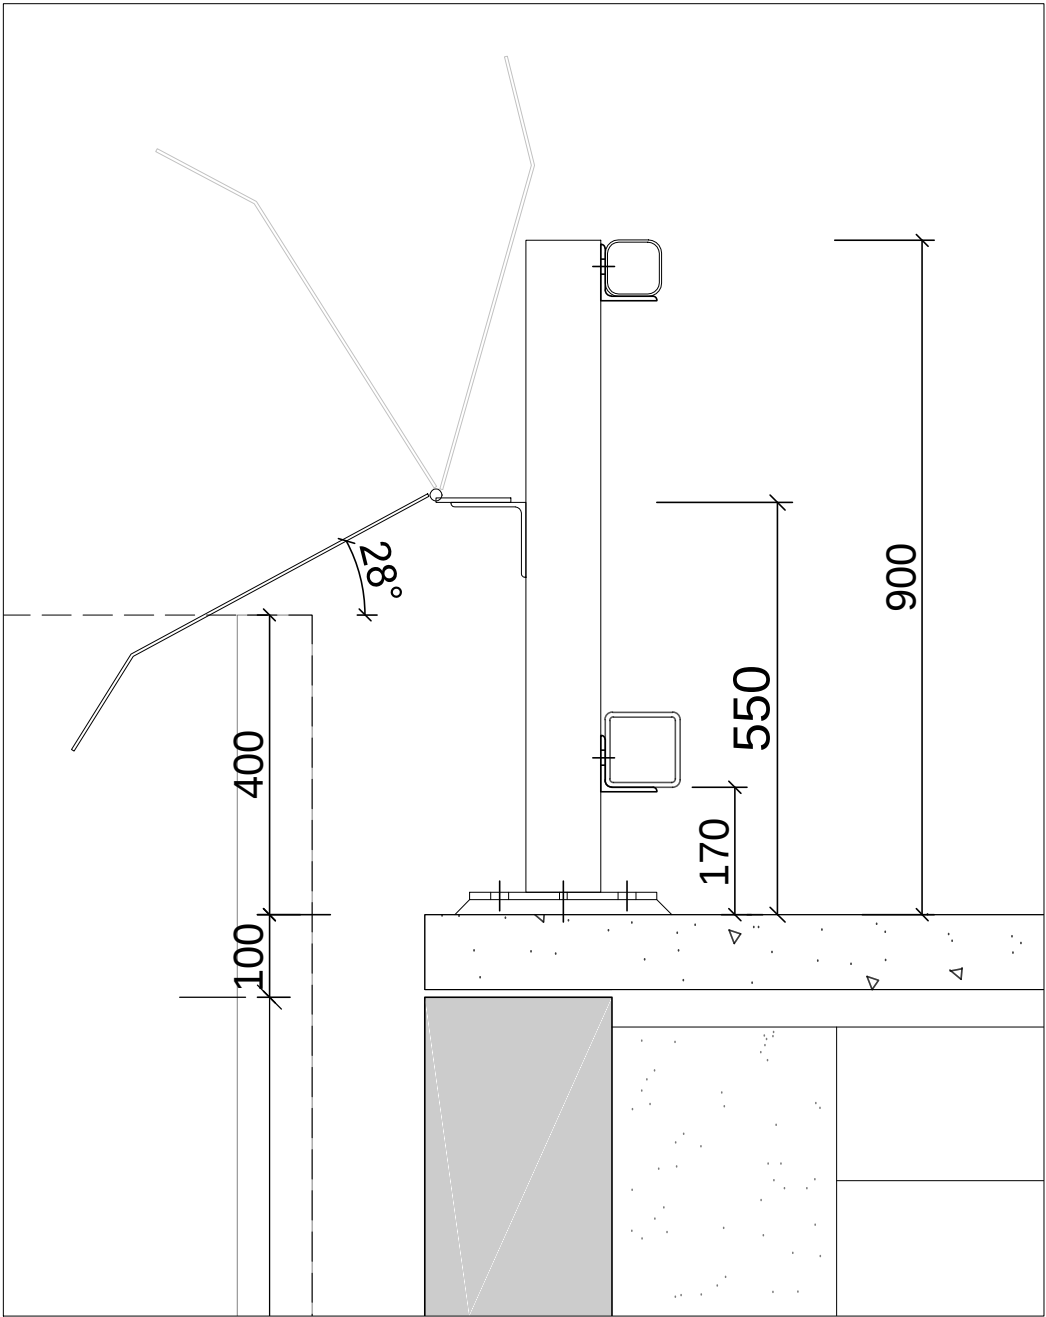

**CIVILVIC Pty Ltd**  
ABN 72 631 227 408  
email: john@civilvic.com.au  
web: www.civilvic.com.au  
mob: 0412 574 369

Commercial Builder  
CB-L 22108



Client  
**Southern Grampians  
Shire Council**

Project Name  
**DUNKELD  
Transfer Station**

Project Address  
**7 Bellicourt Rd  
Dunkeld, Vic, 3294**

Drawing Name  
**Elevation 1, Balustrade &  
Bin Flap Detail**

|             |                     |
|-------------|---------------------|
| Date:       | 04/09/2023          |
| Drawn:      | John Dordevic       |
| Status:     | Issued for Approval |
| Scale:      | As Shown            |
| Paper Size: | A3                  |
| Drawing No. | Revision            |

D3

2