



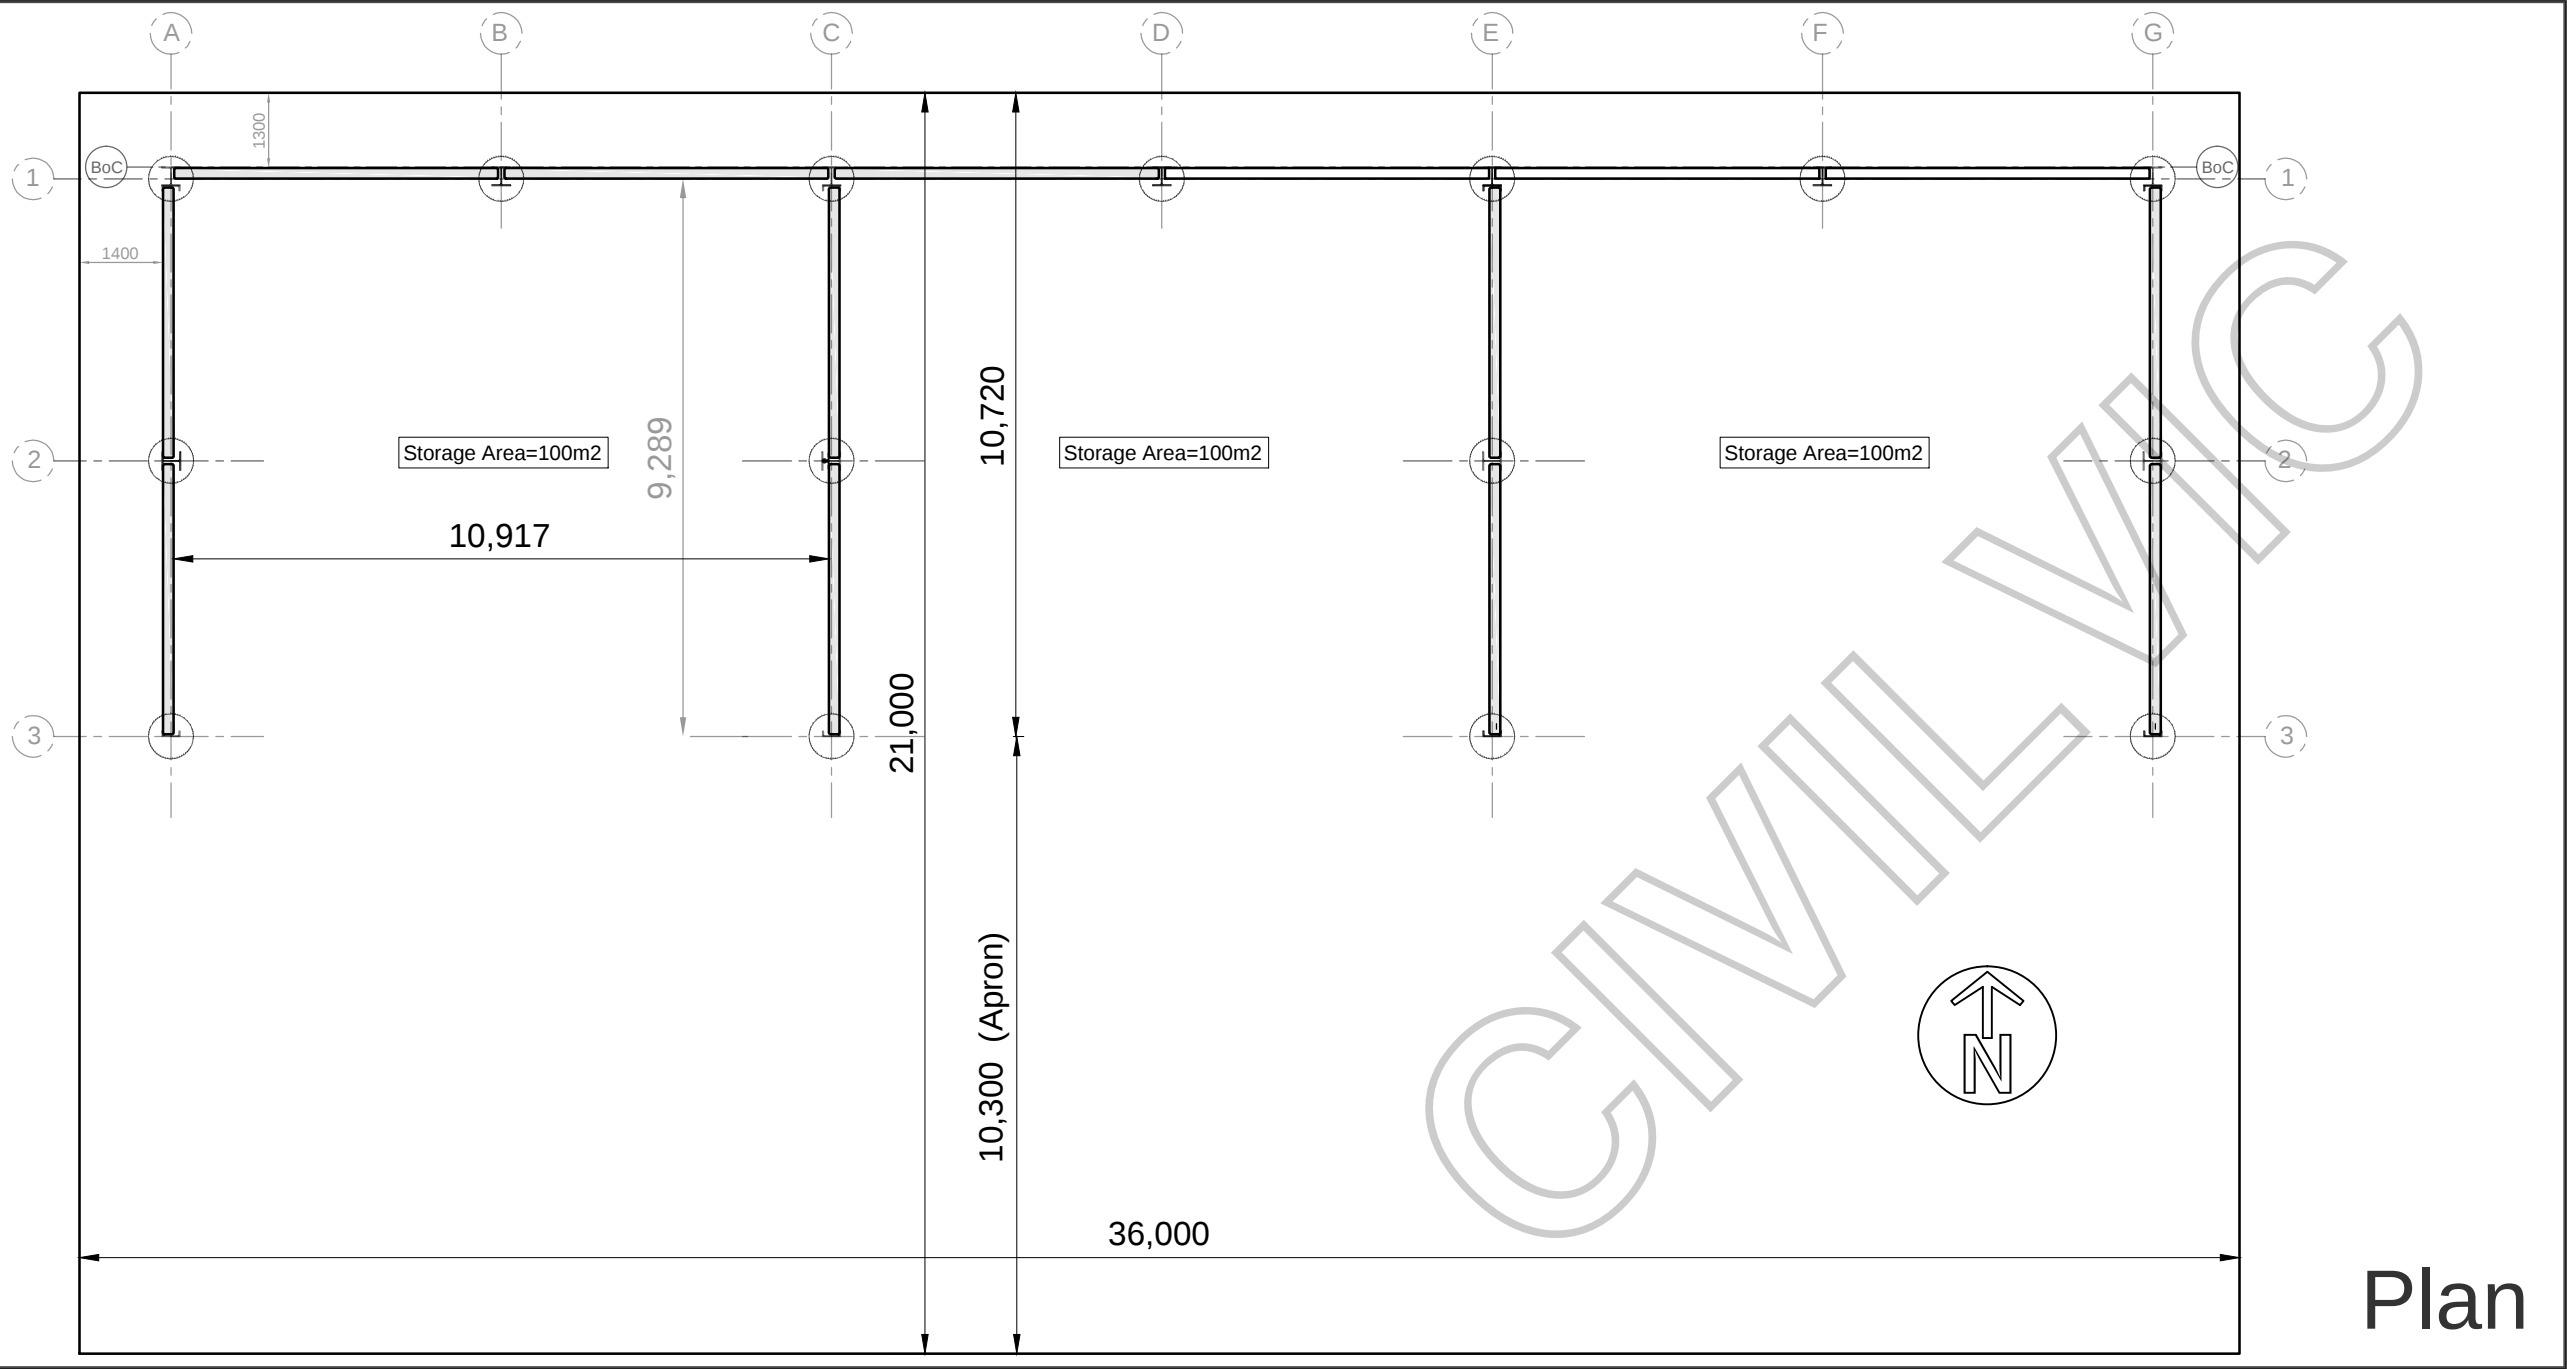

Plan

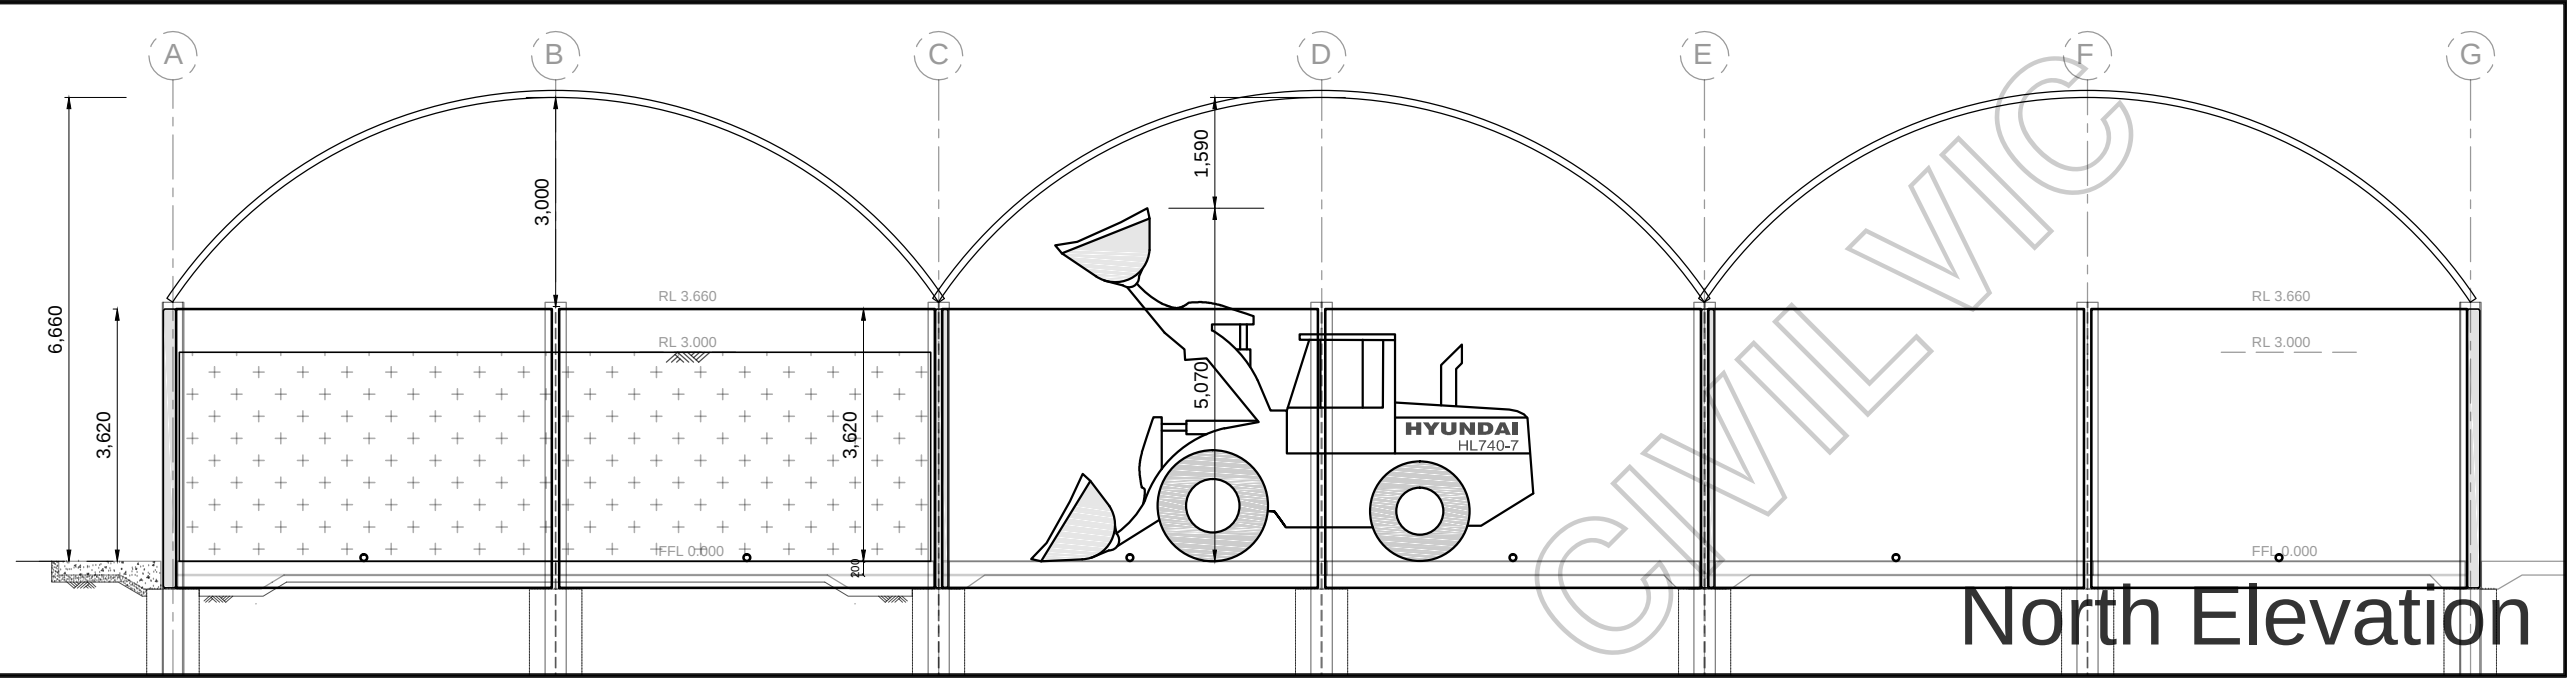

North Elevation



CIVILVIC Pty Ltd
ABN 72 631 227 408
email: john@civilvic.com.au
web: www.civilvic.com.au
mob: 0412 574 369

Commercial Builder
CB-L 22108



Client
**Southern Grampians
Shire Council**




Project Name
**HAMILTON
Transfer Station Bunkers**

Project Address
**68 Elijah Street
Hamilton, Vic, 3300**

Drawing Name
BUNKERS SET-OUT PLAN

Date:	30/07/2024
Drawn:	John Dordevic
Status:	Issued for Approval
Scale:	N.T.S.
Paper Size:	A3
Drawing No.	Revision

HAM 1 1

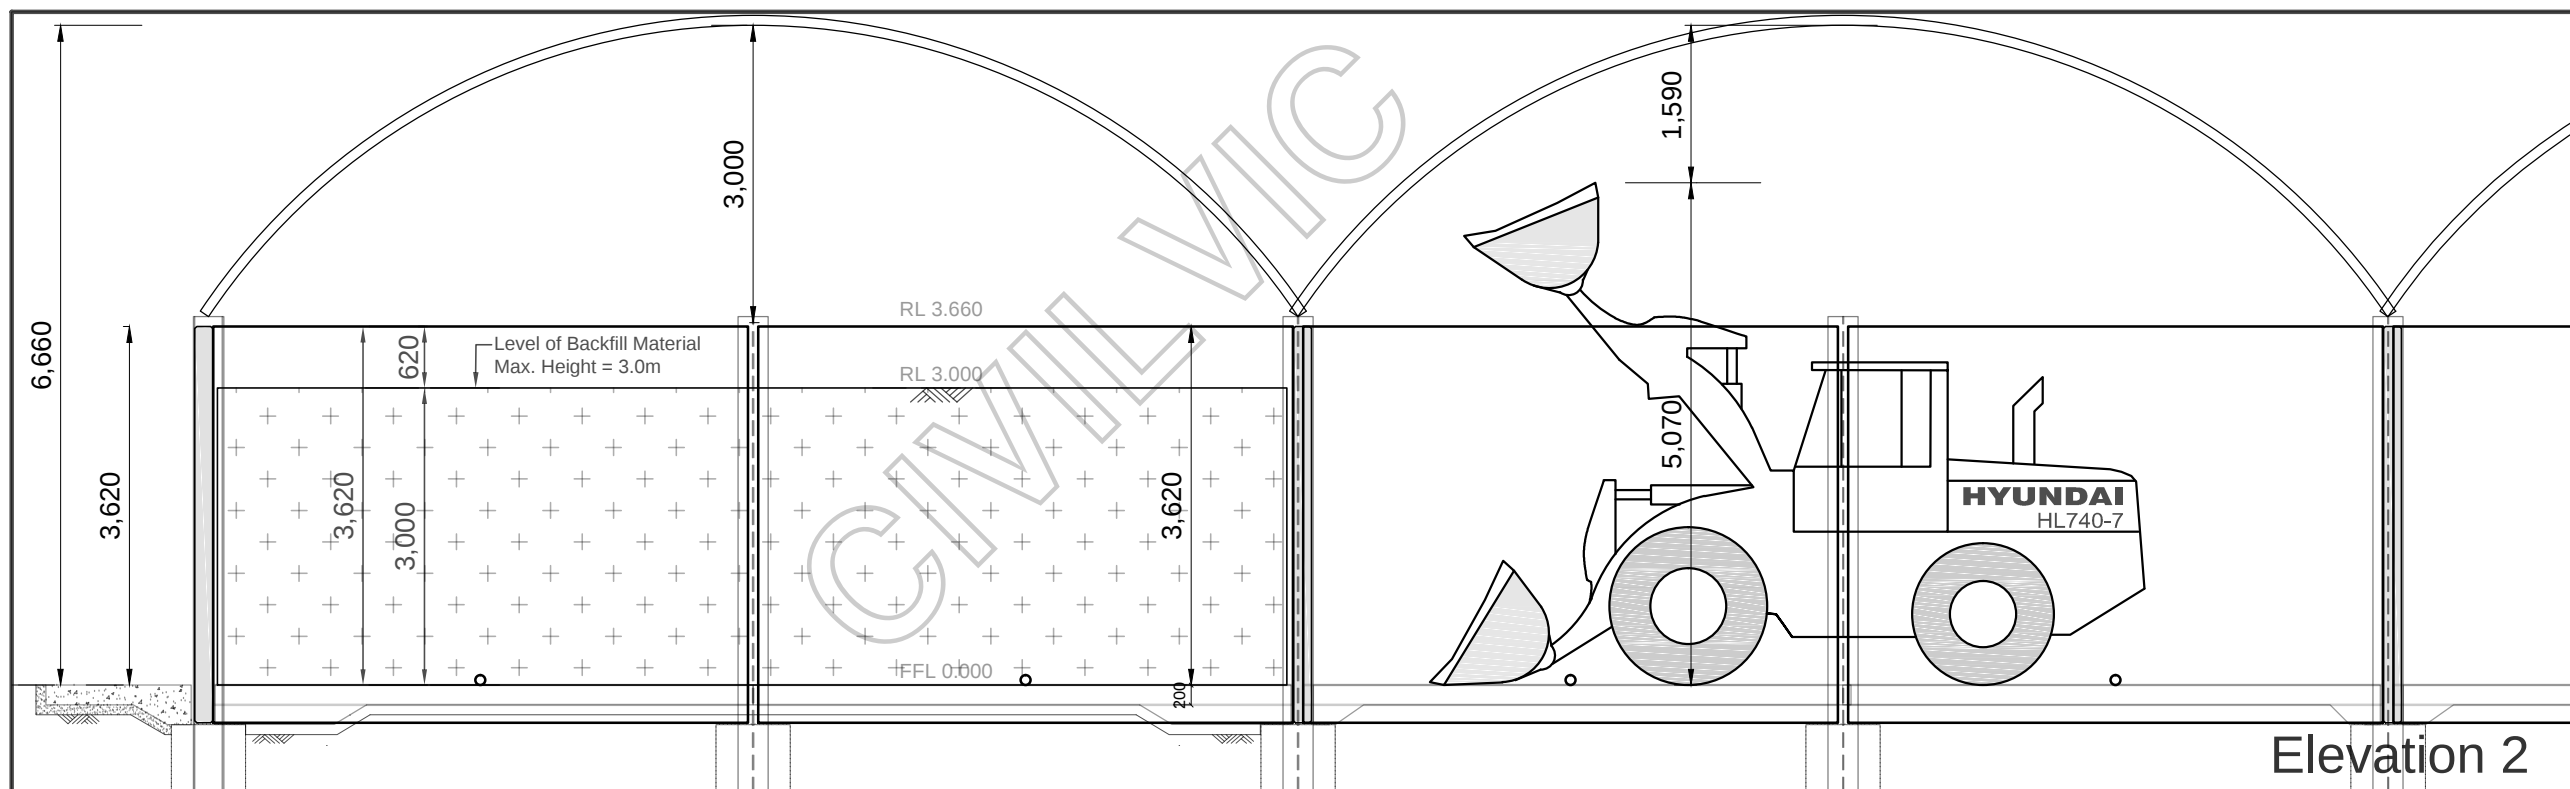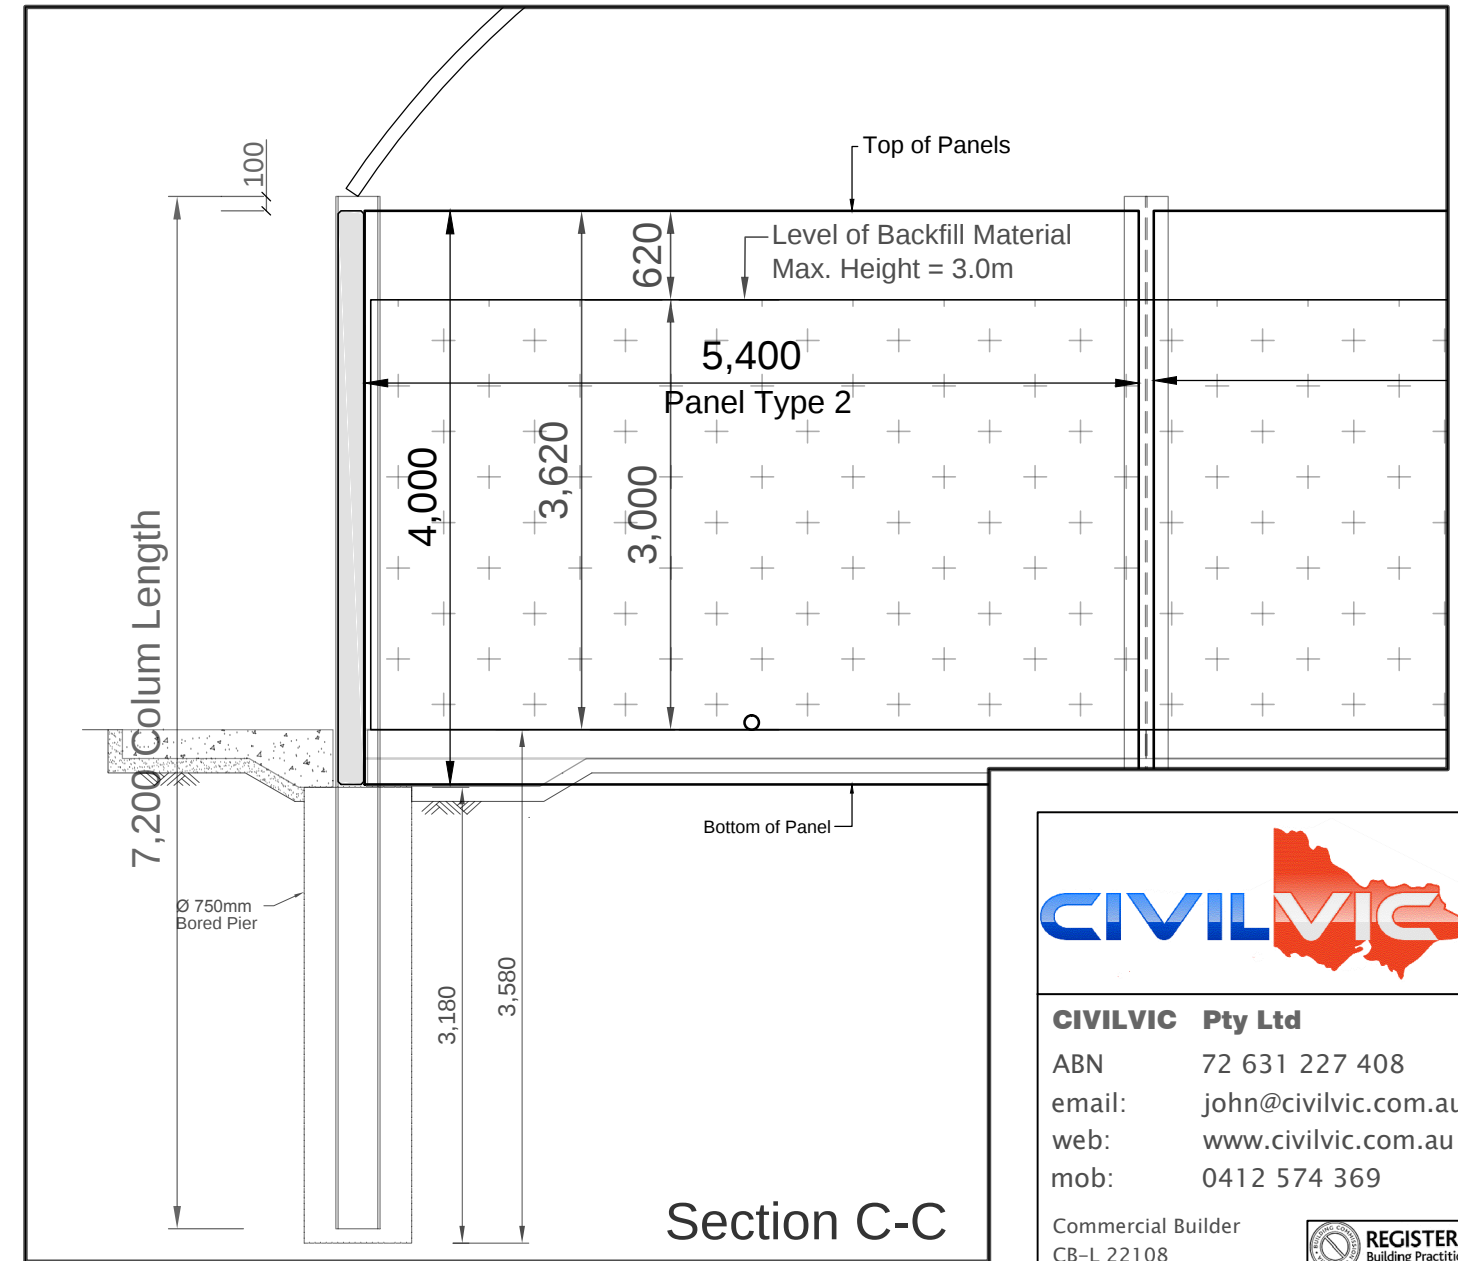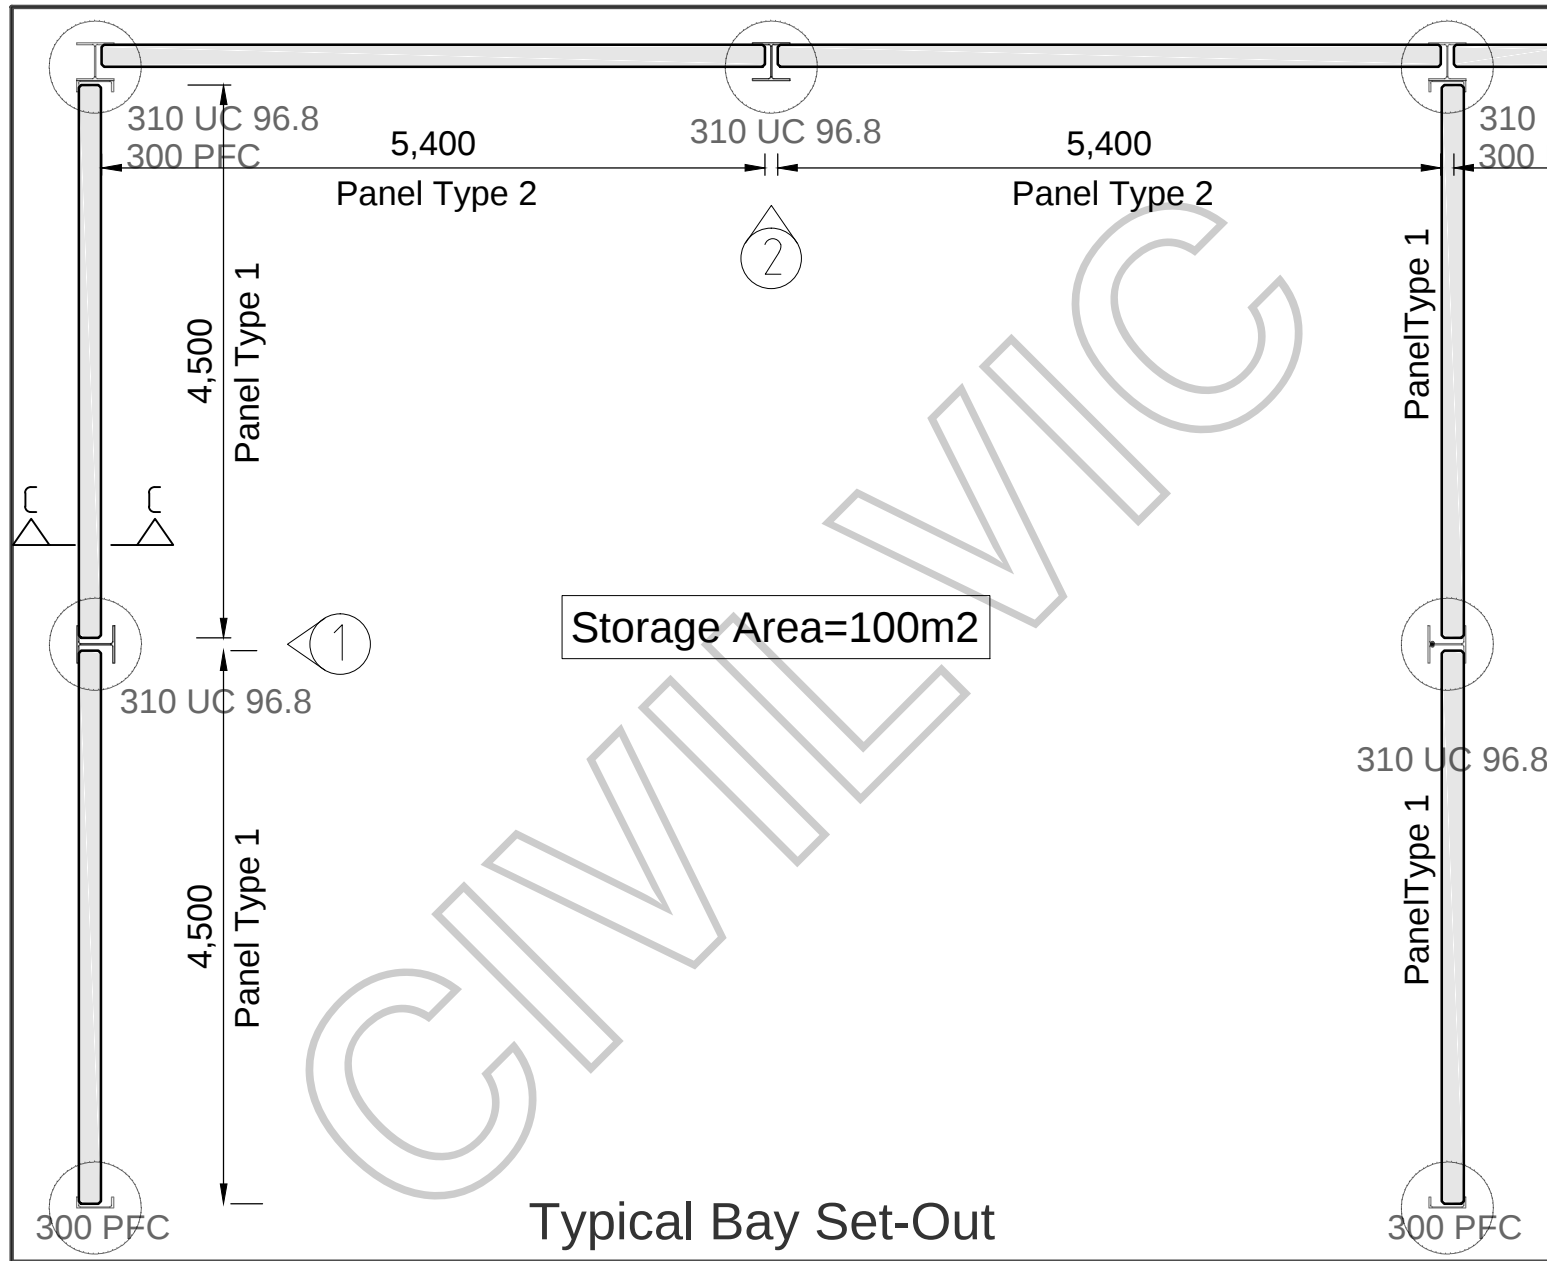

CIVILVIC Pty Ltd

ABN 72 631 227 408
 email: john@civilvic.com.au
 web: www.civilvic.com.au
 mob: 0412 574 369

Commercial Builder
 CB-L 22108



Client
**Southern Grampians
 Shire Council**








Project Name
**HAMILTON
 Transfer Station Bunkers**

Project Address
**68 Elijah Street
 Hamilton, Vic, 3300**

Drawing Name
ENLARGED DETAILS

Date: 30/07/2024
 Drawn: John Dordevic
 Status: Issued for Approval
 Scale: N.T.S.
 Paper Size: A3
 Drawing No. Revision

HAM 2 1

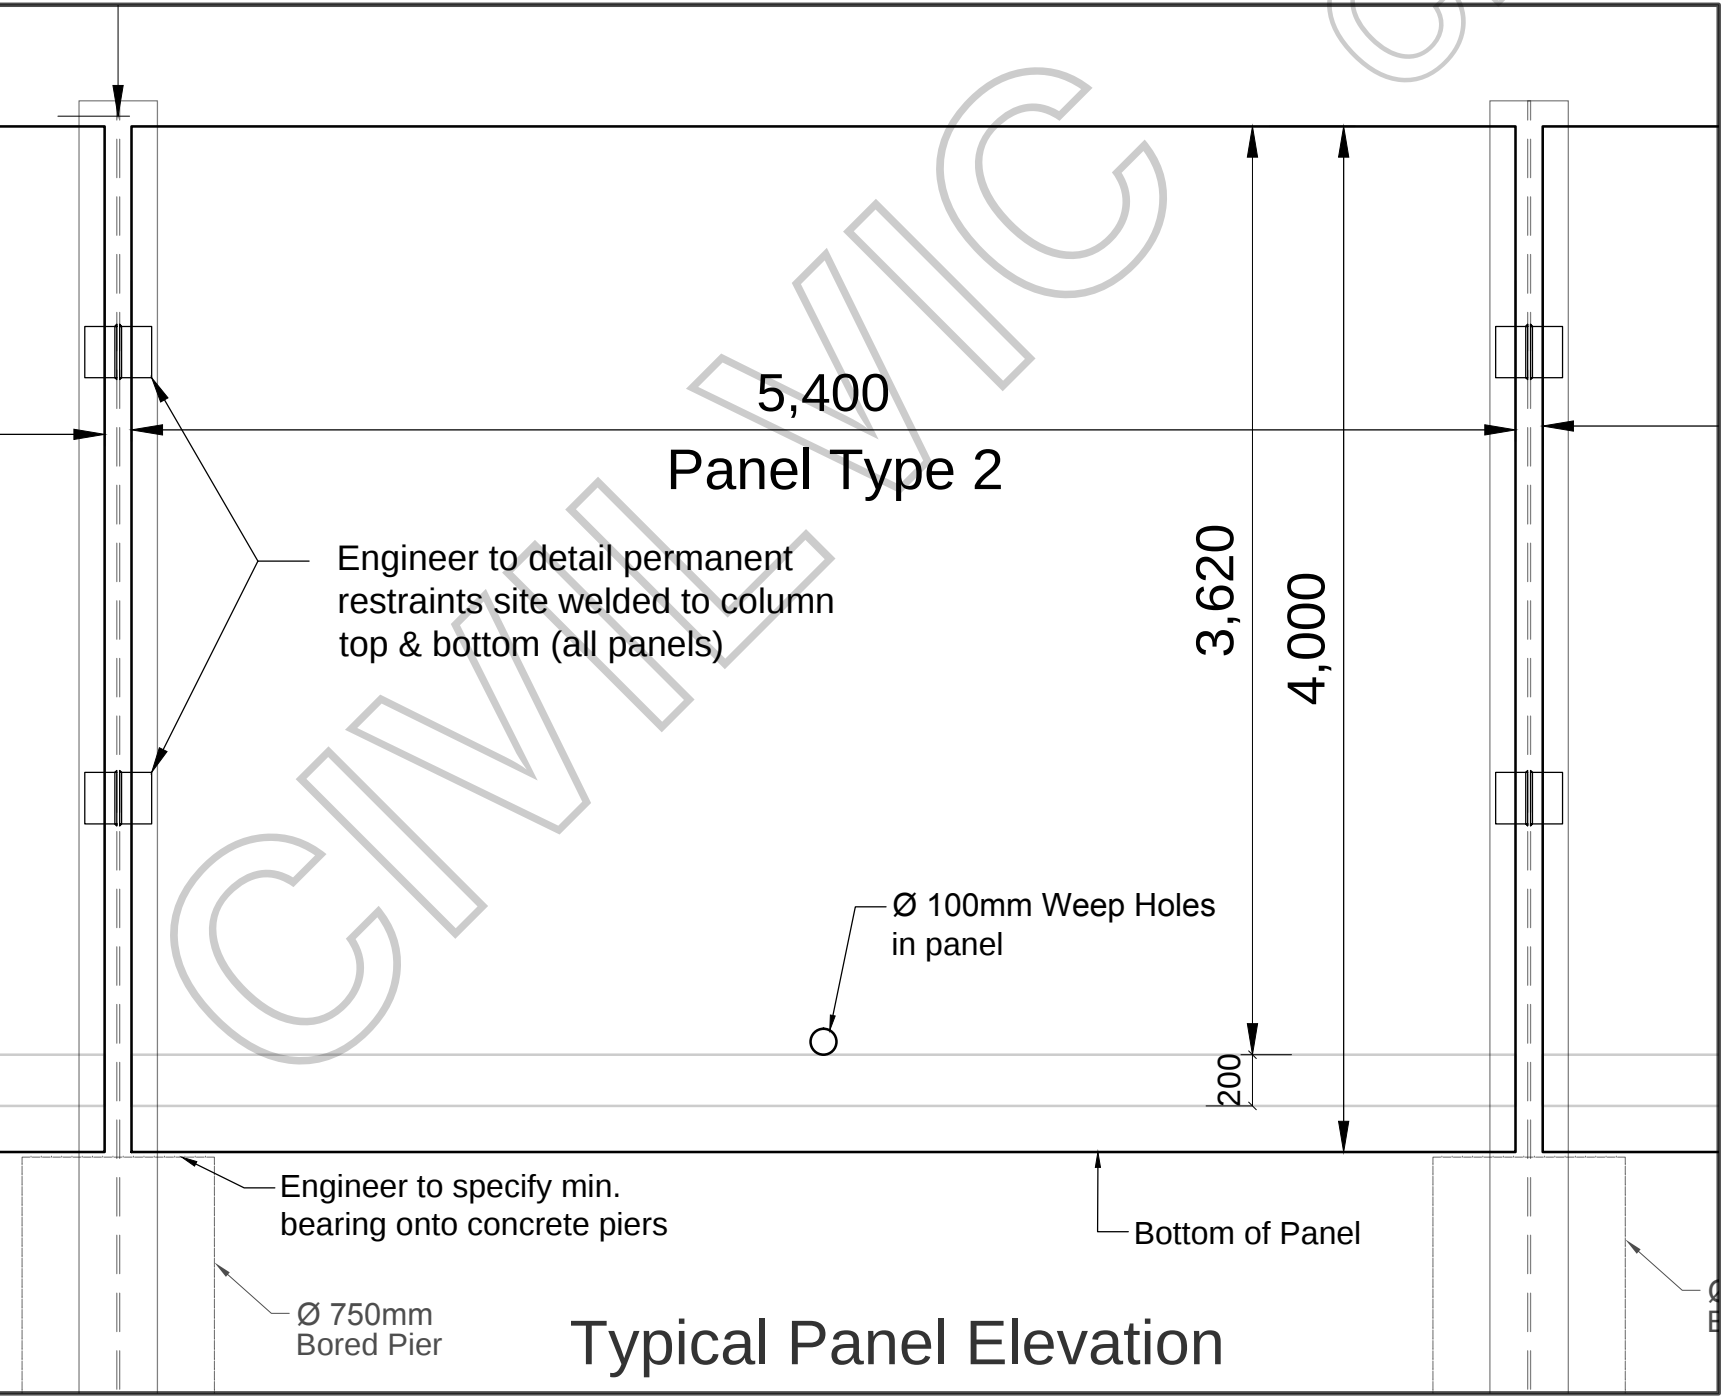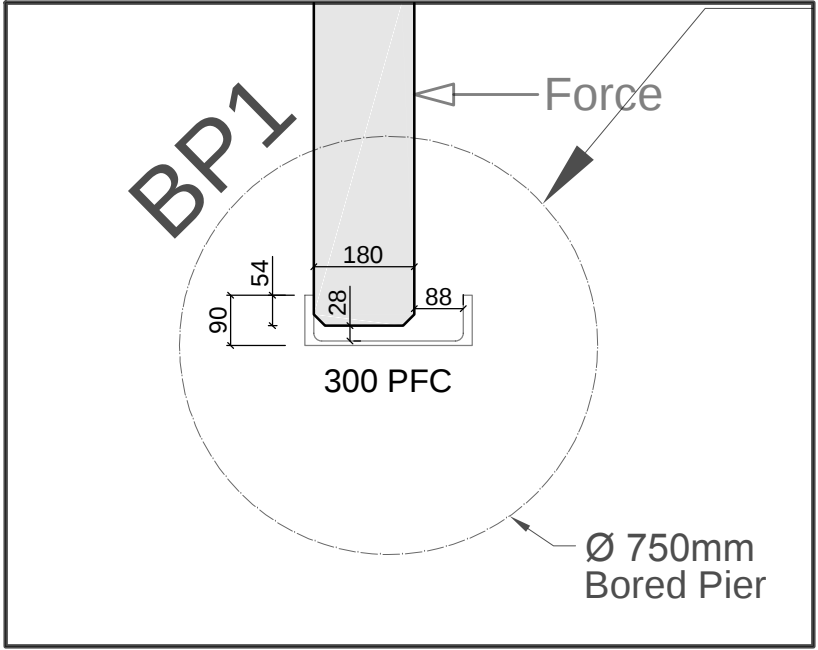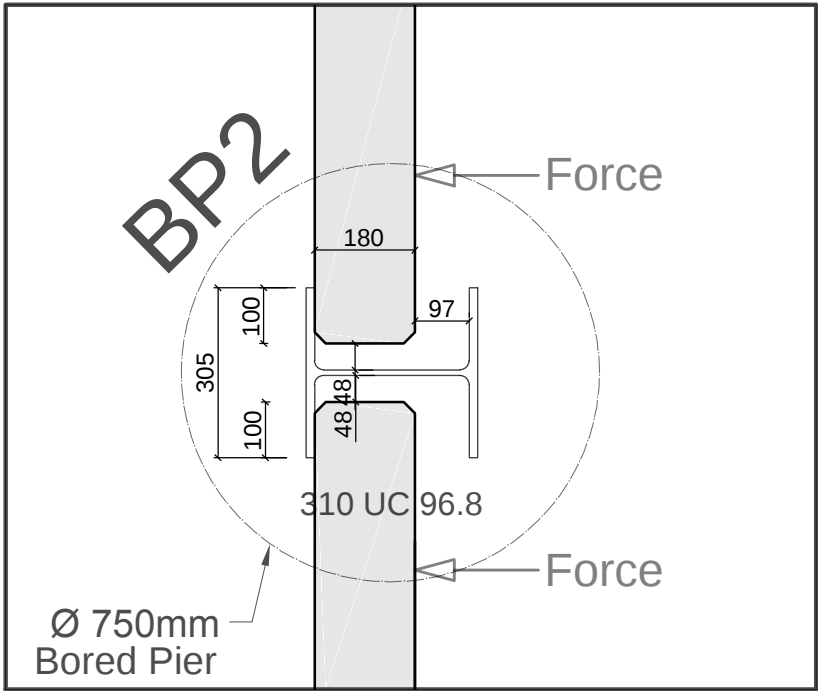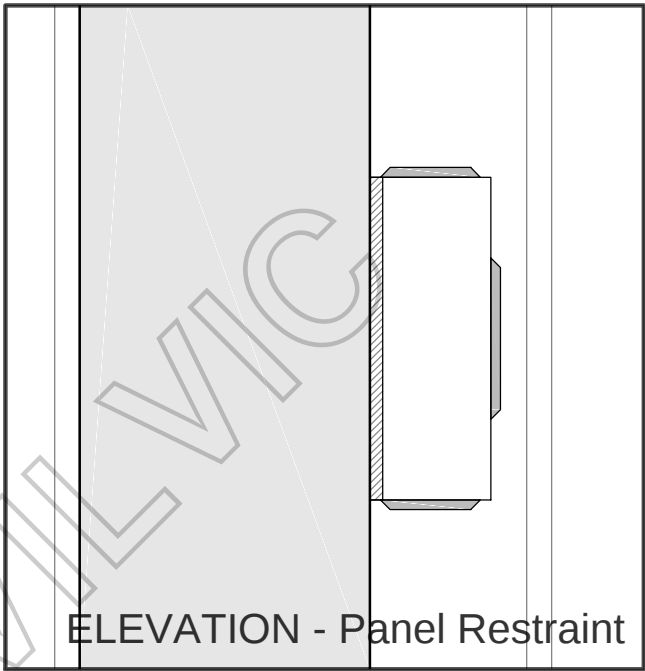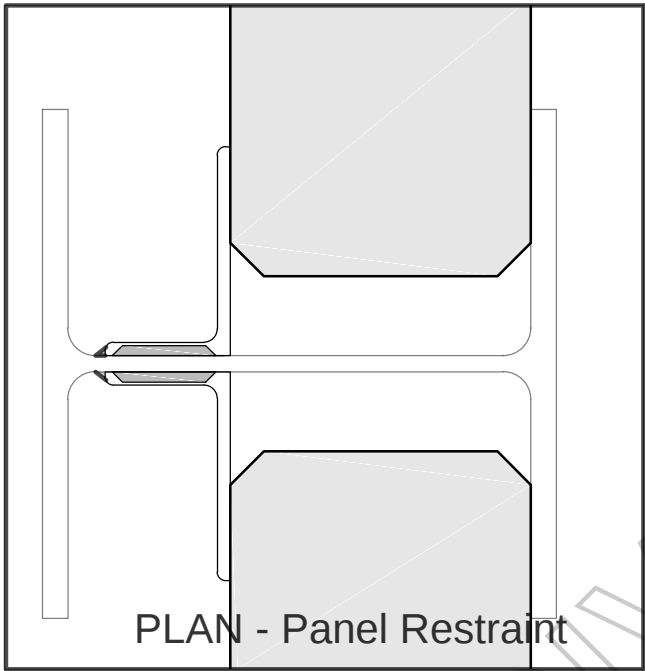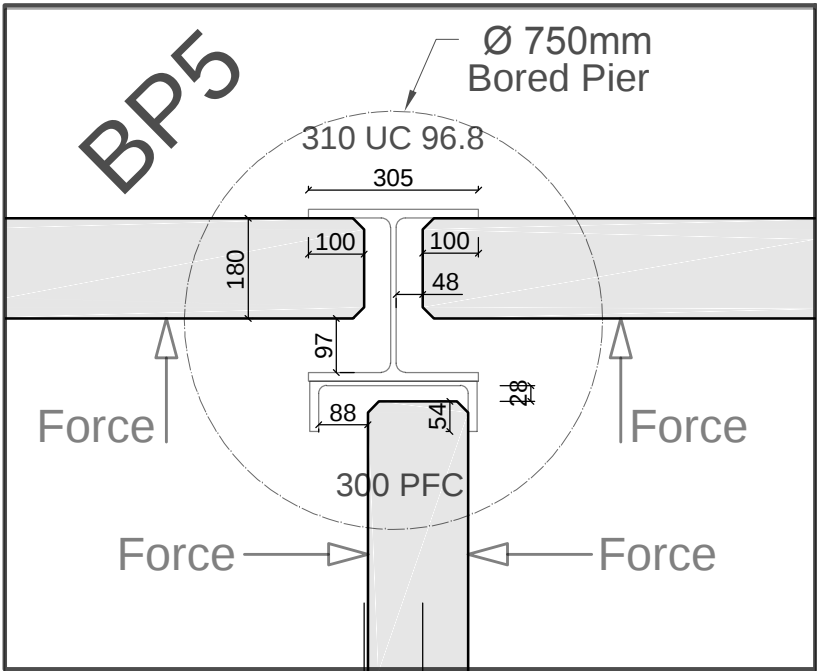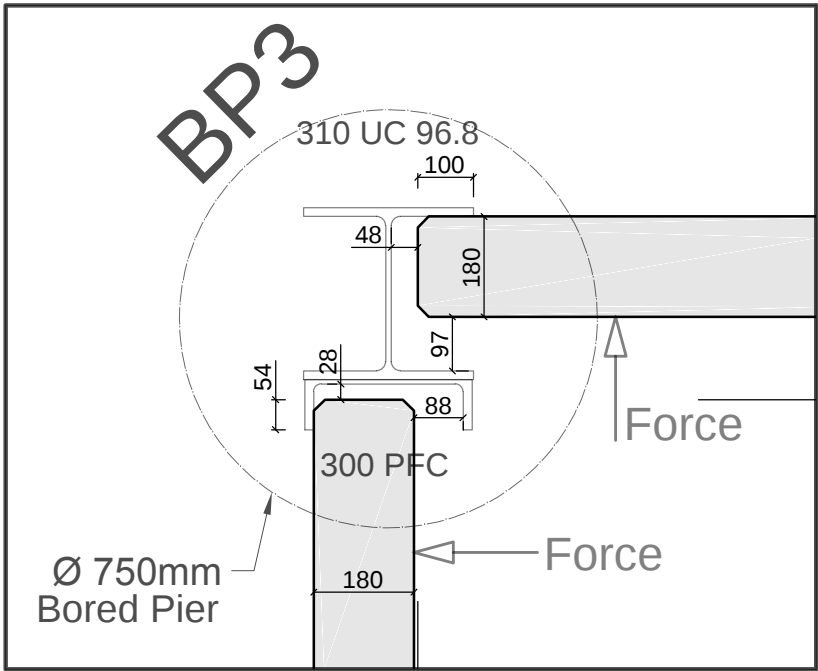

CIVILVIC Pty Ltd

ABN 72 631 227 408
email: john@civilvic.com.au
web: www.civilvic.com.au
mob: 0412 574 369

Commercial Builder
CB-L 22108



Client
**Southern Grampians
Shire Council**

Project Name
**HAMILTON
Transfer Station Bunkers**

Project Address
**68 Elijah Street
Hamilton, Vic, 3300**

Drawing Name
**PANEL CONNECTION
DETAILS**

Date: 30/07/2024
Drawn: John Dordevic
Status: Issued for Approval
Scale: N.T.S.
Paper Size: A3
Drawing No. Revision

HAM 3 0