


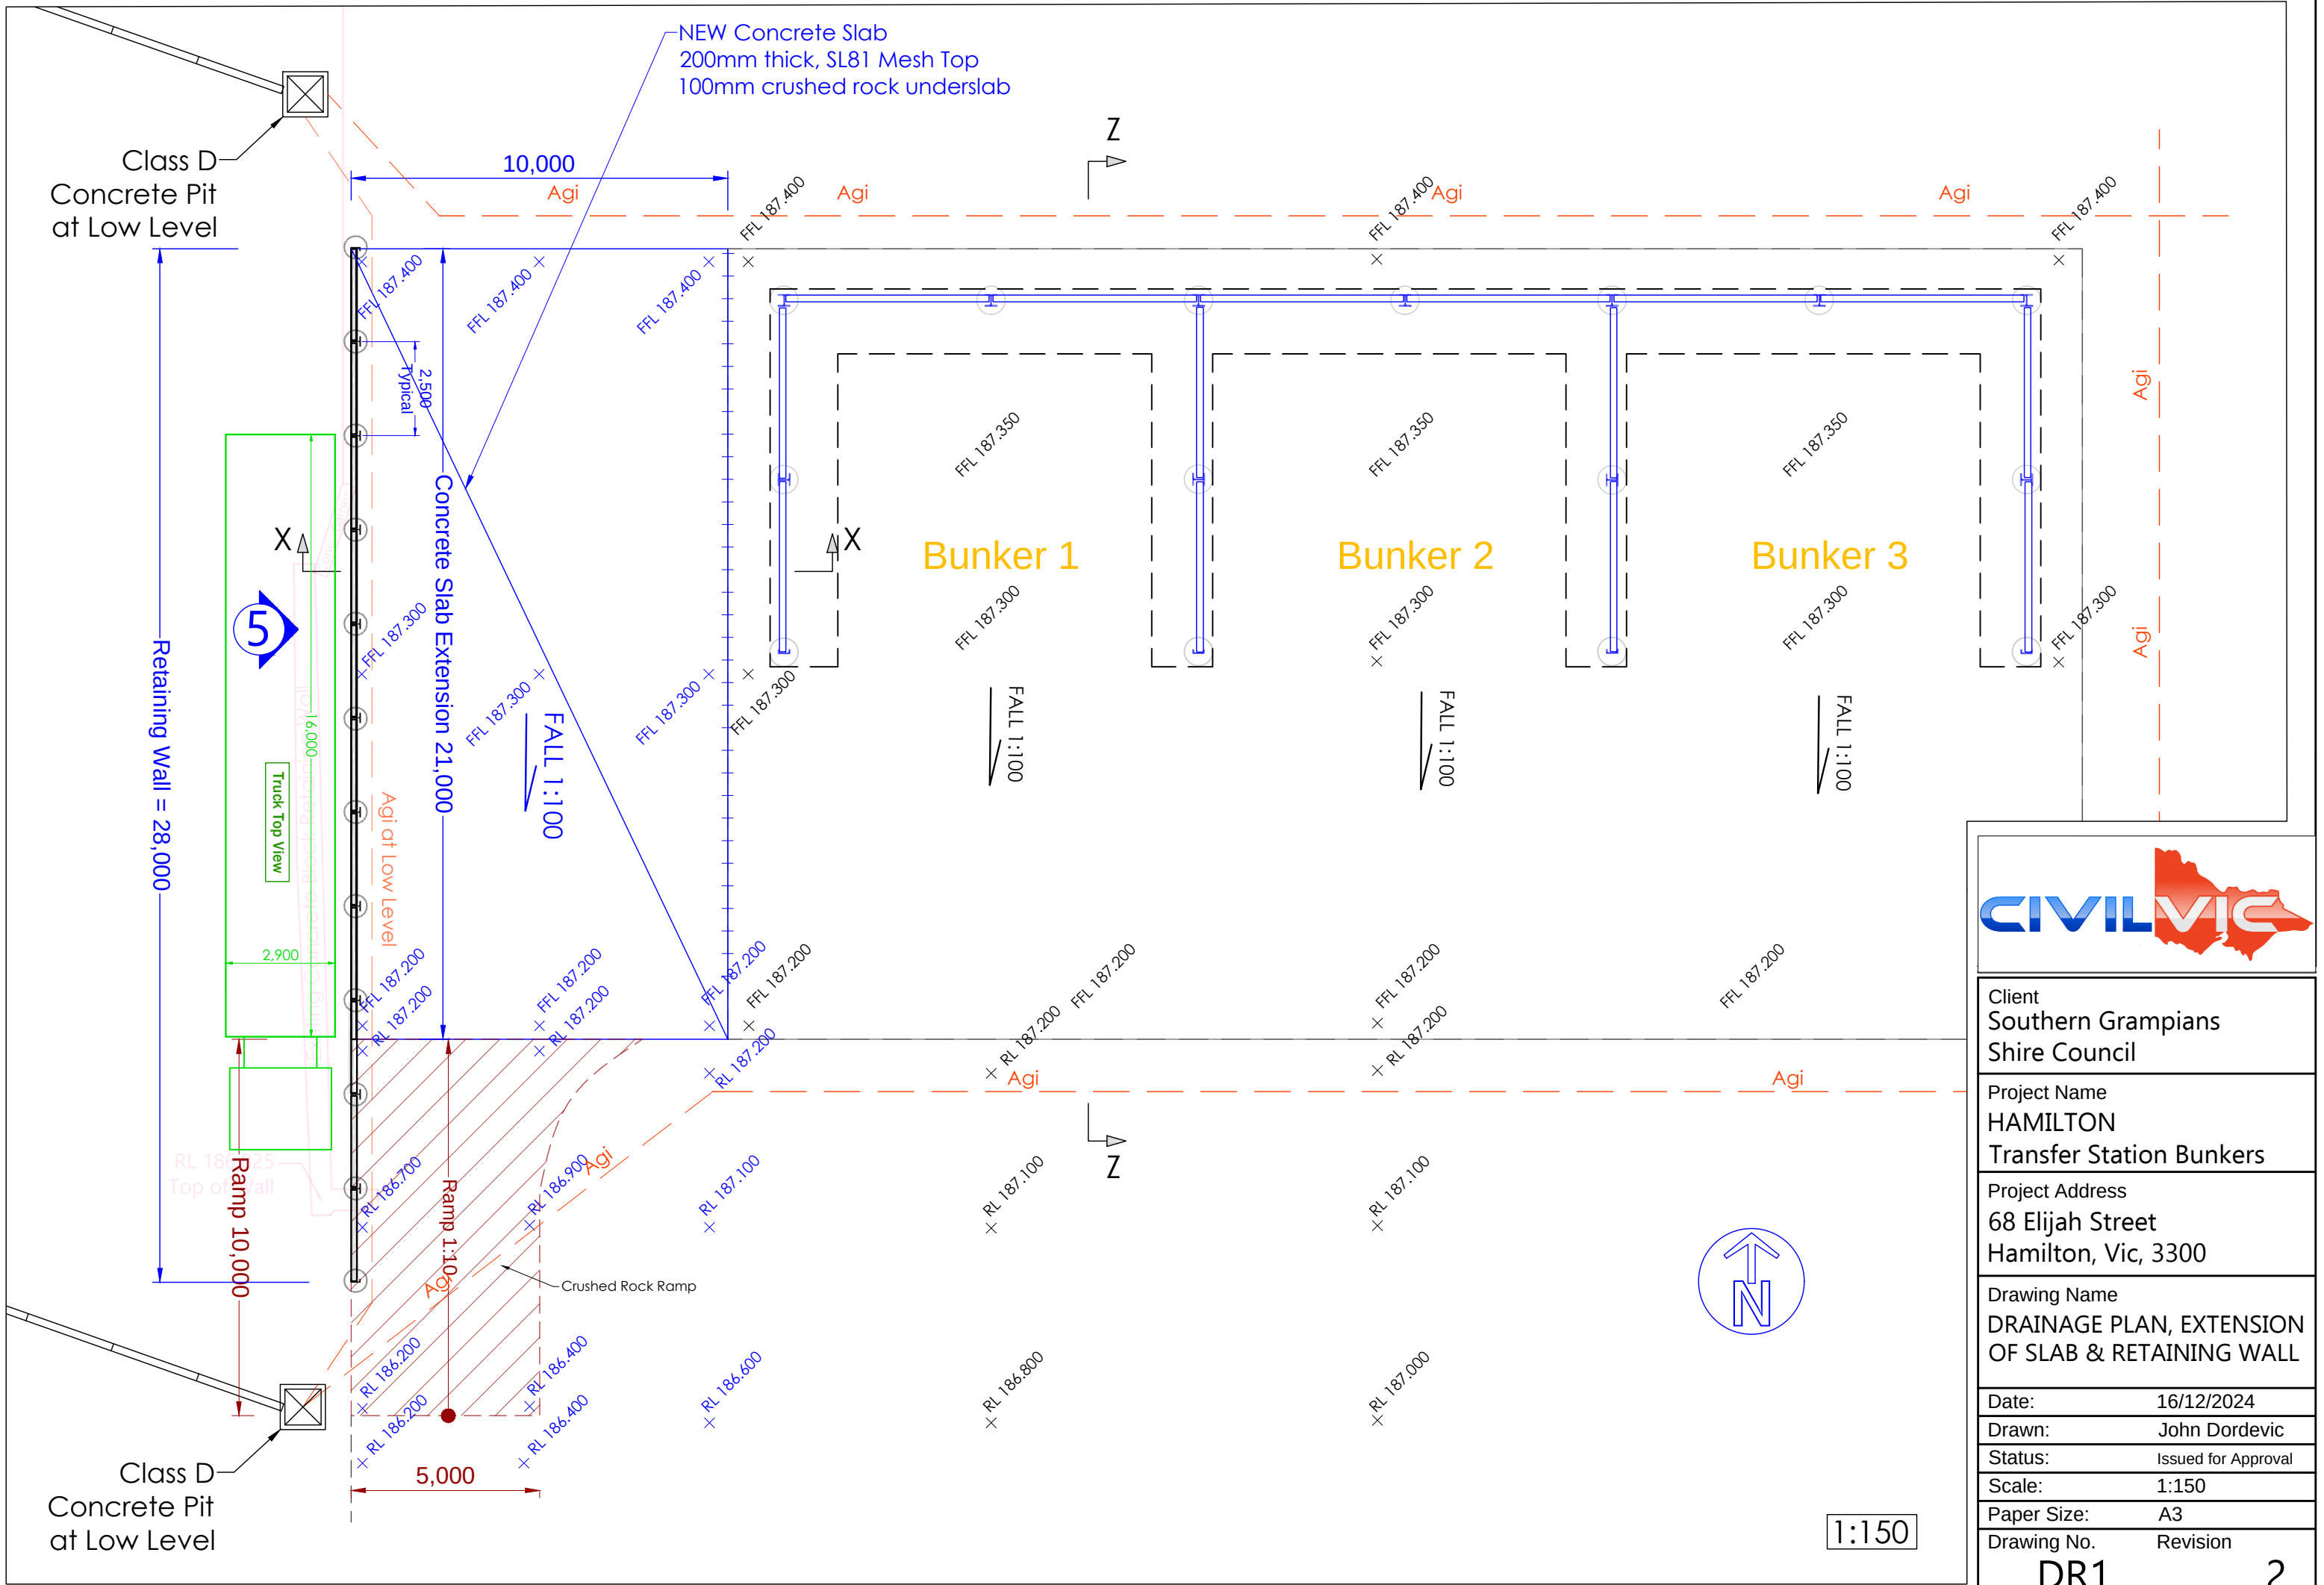

Client Southern Grampians Shire Council	
Project Name HAMILTON Transfer Station Bunkers	
Project Address 68 Elijah Street Hamilton, Vic, 3300	
Drawing Name DRAINAGE PLAN, EXTENSION OF SLAB & RETAINING WALL	
Date:	16/12/2024
Drawn:	John Dordevic
Status:	Issued for Approval
Scale:	1:150
Paper Size:	A3
Drawing No.	Revision
DR1	2