


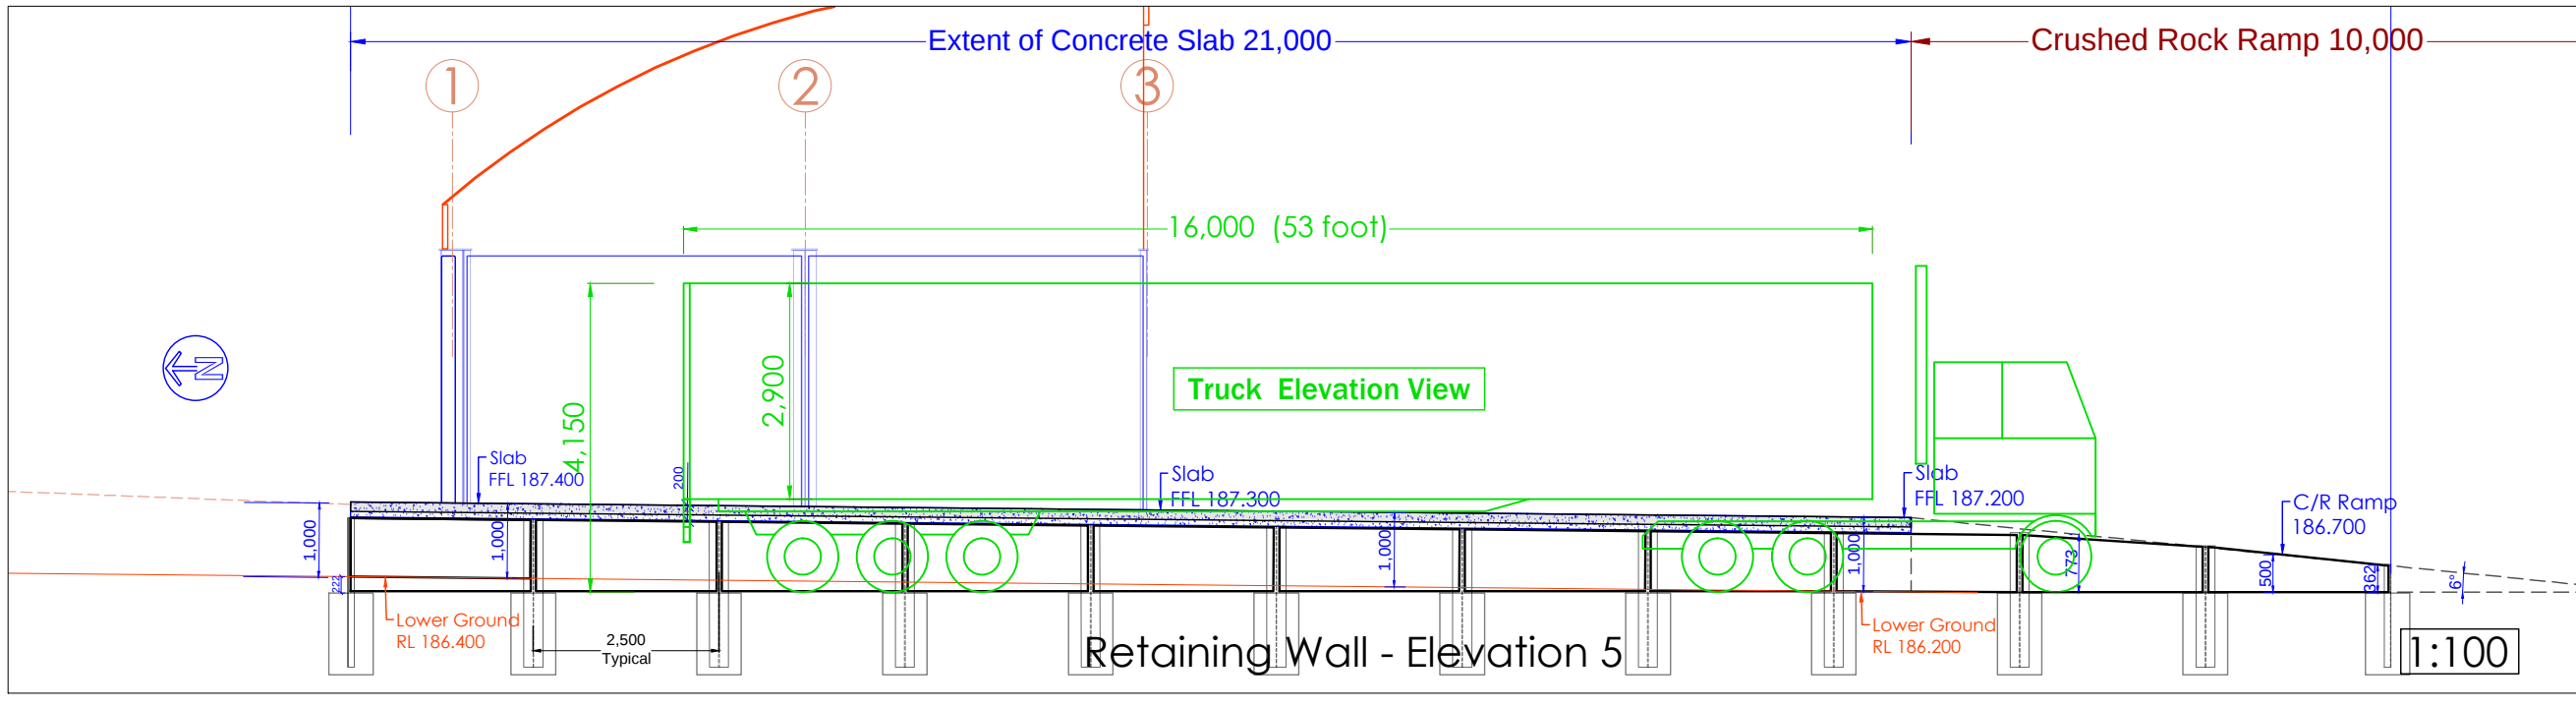
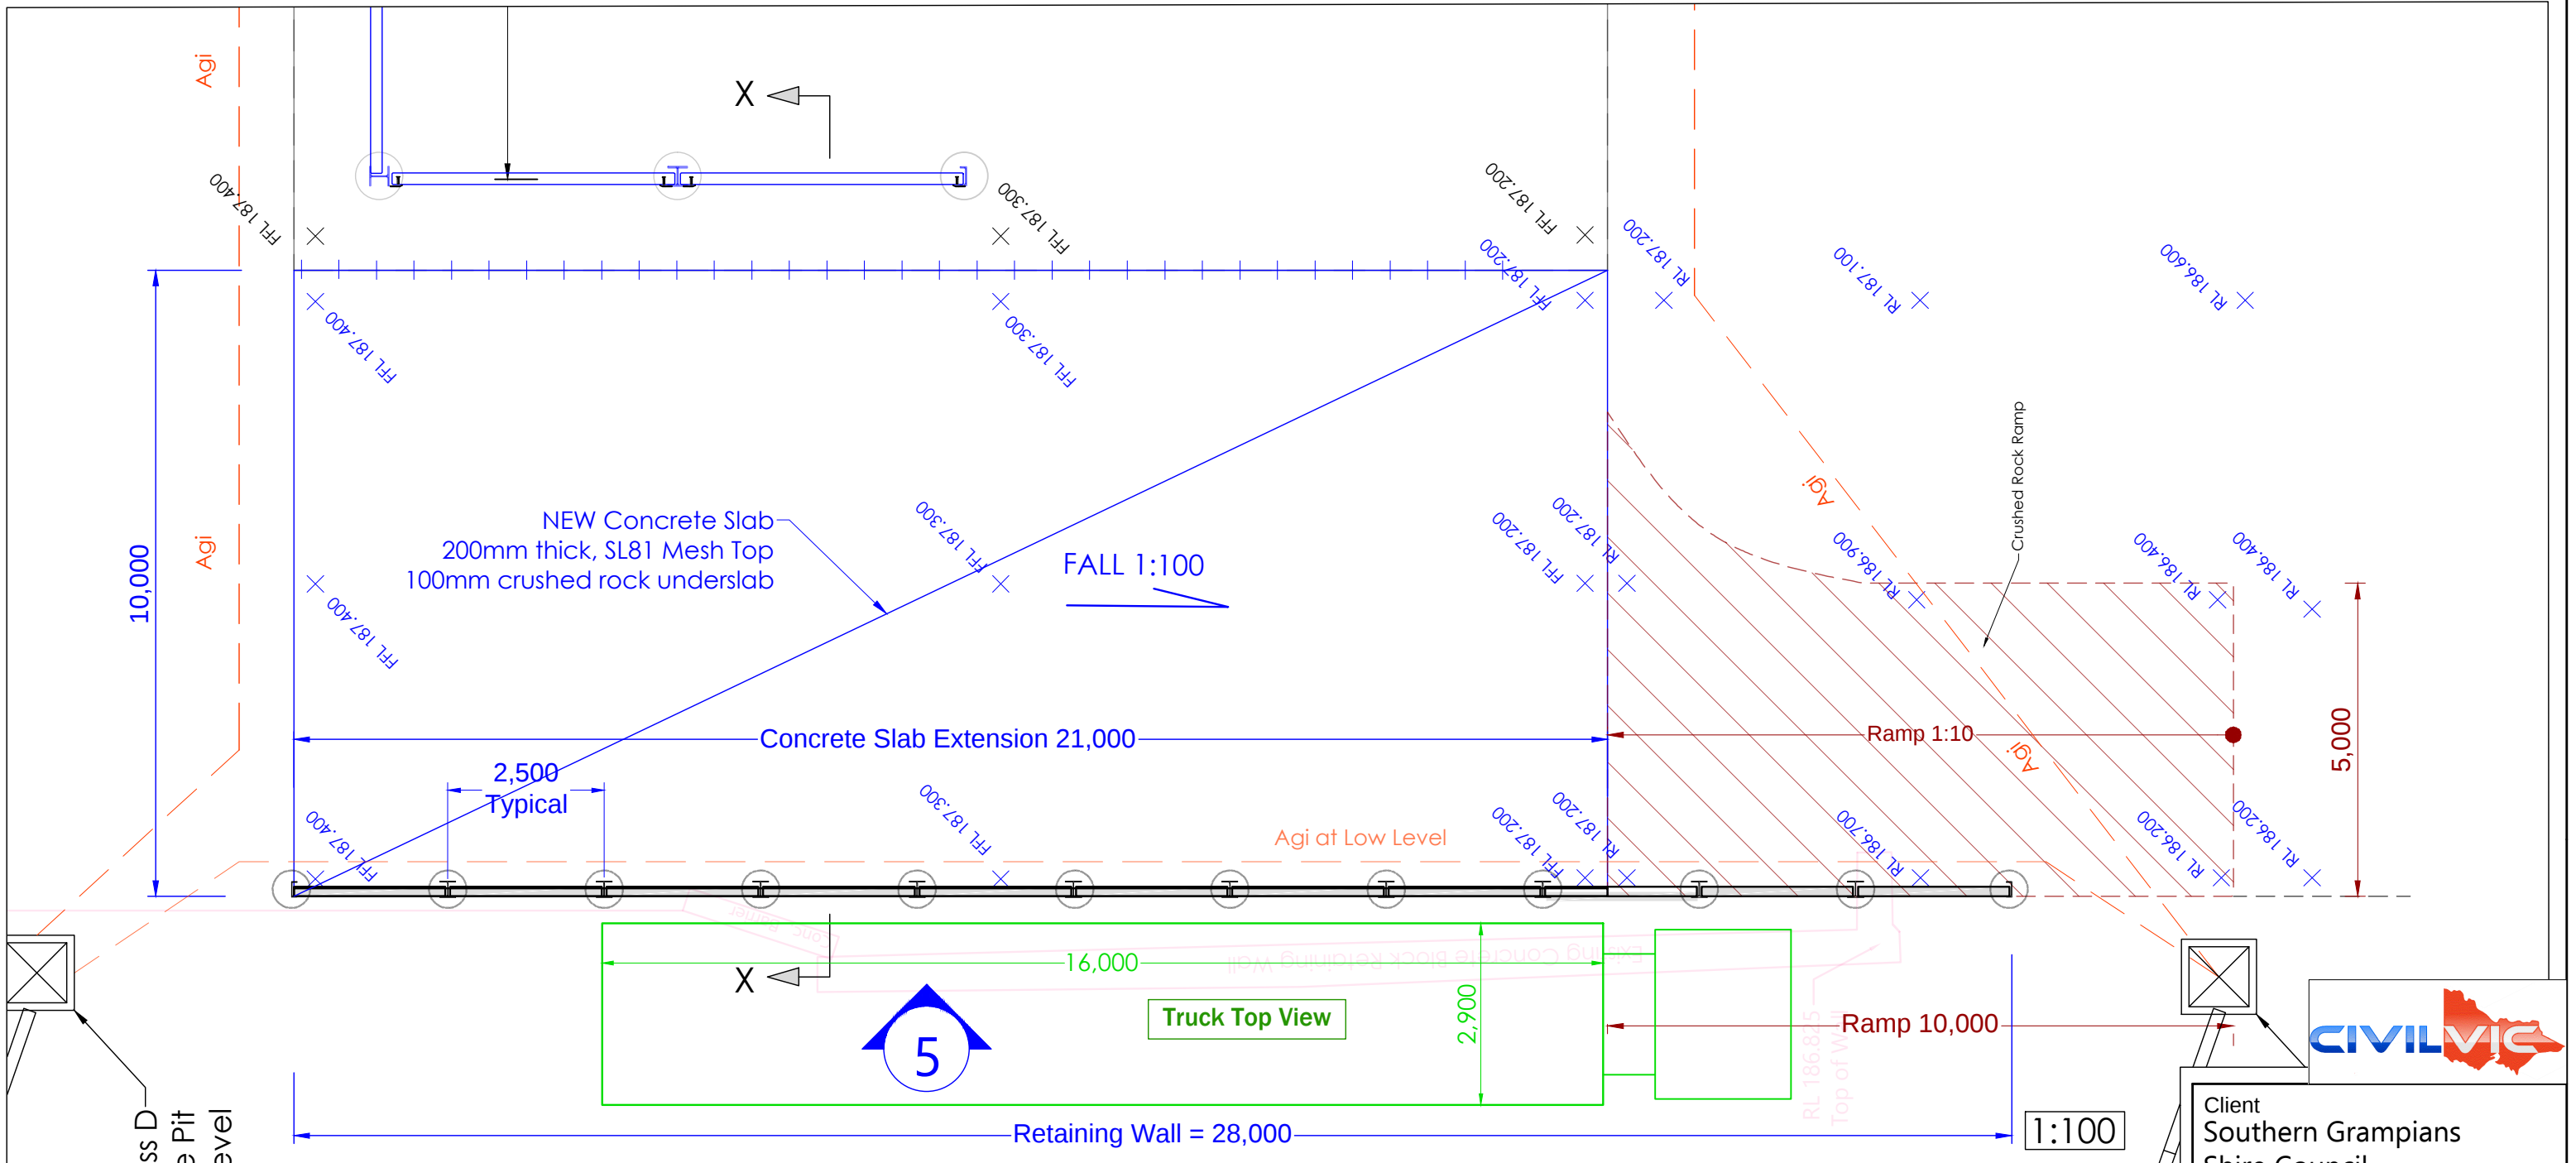
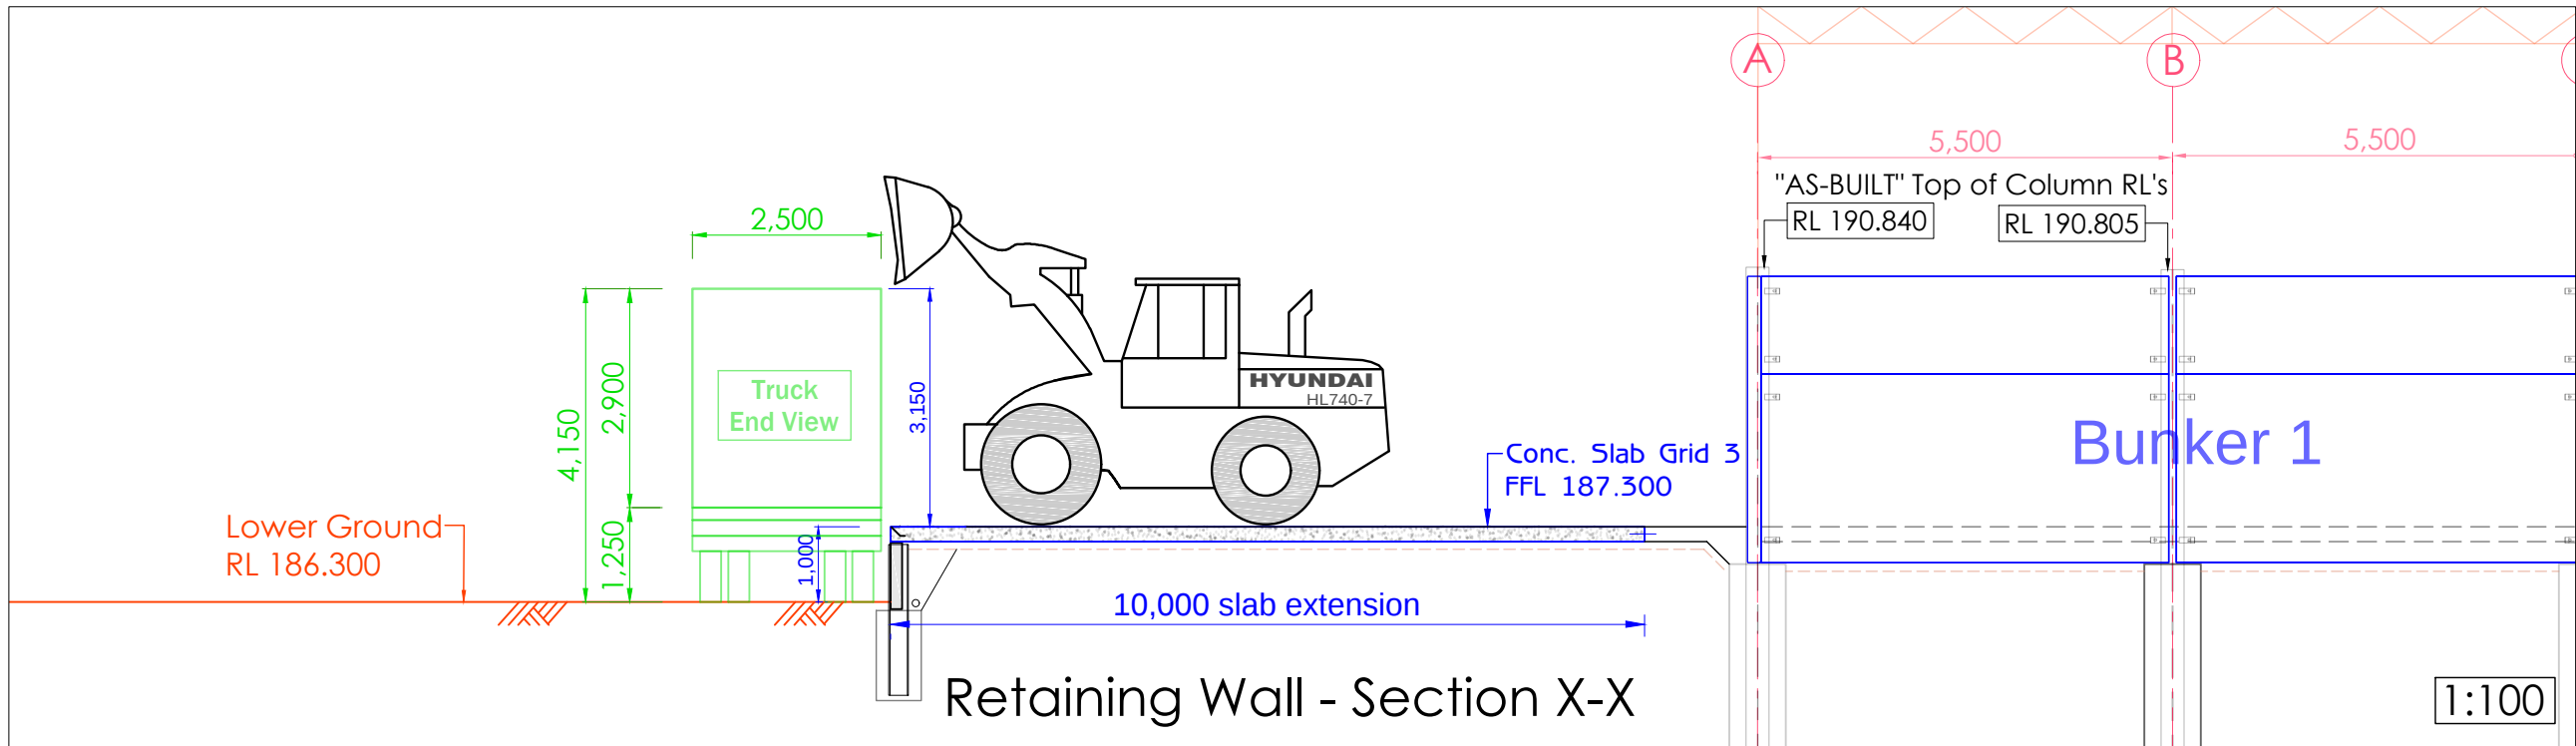



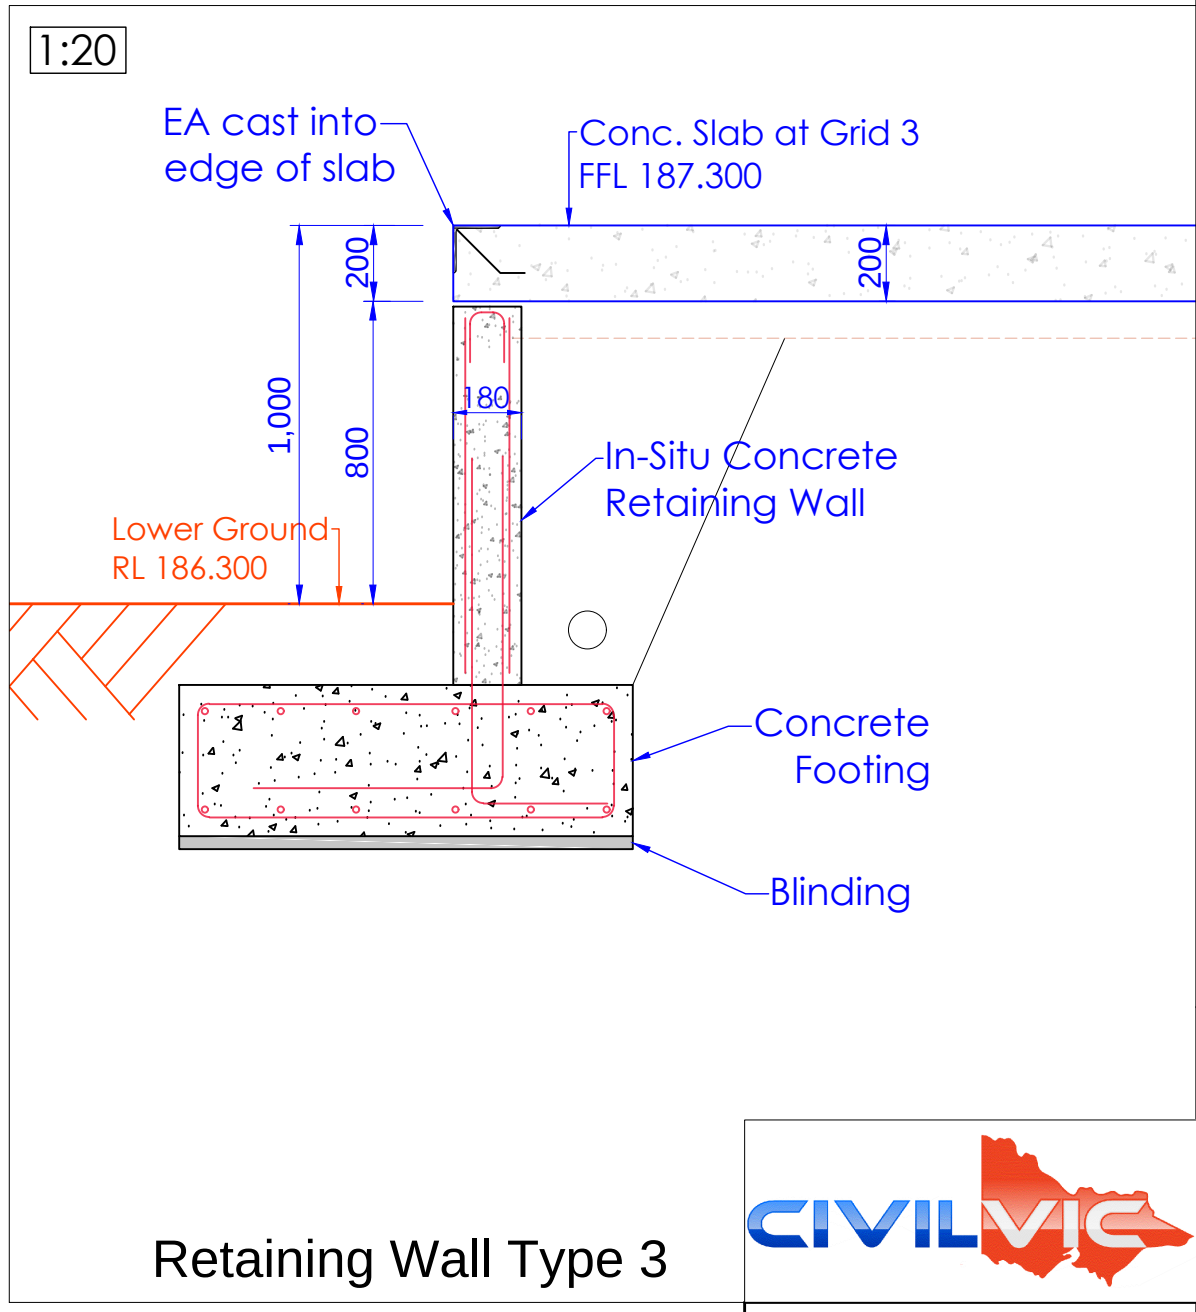


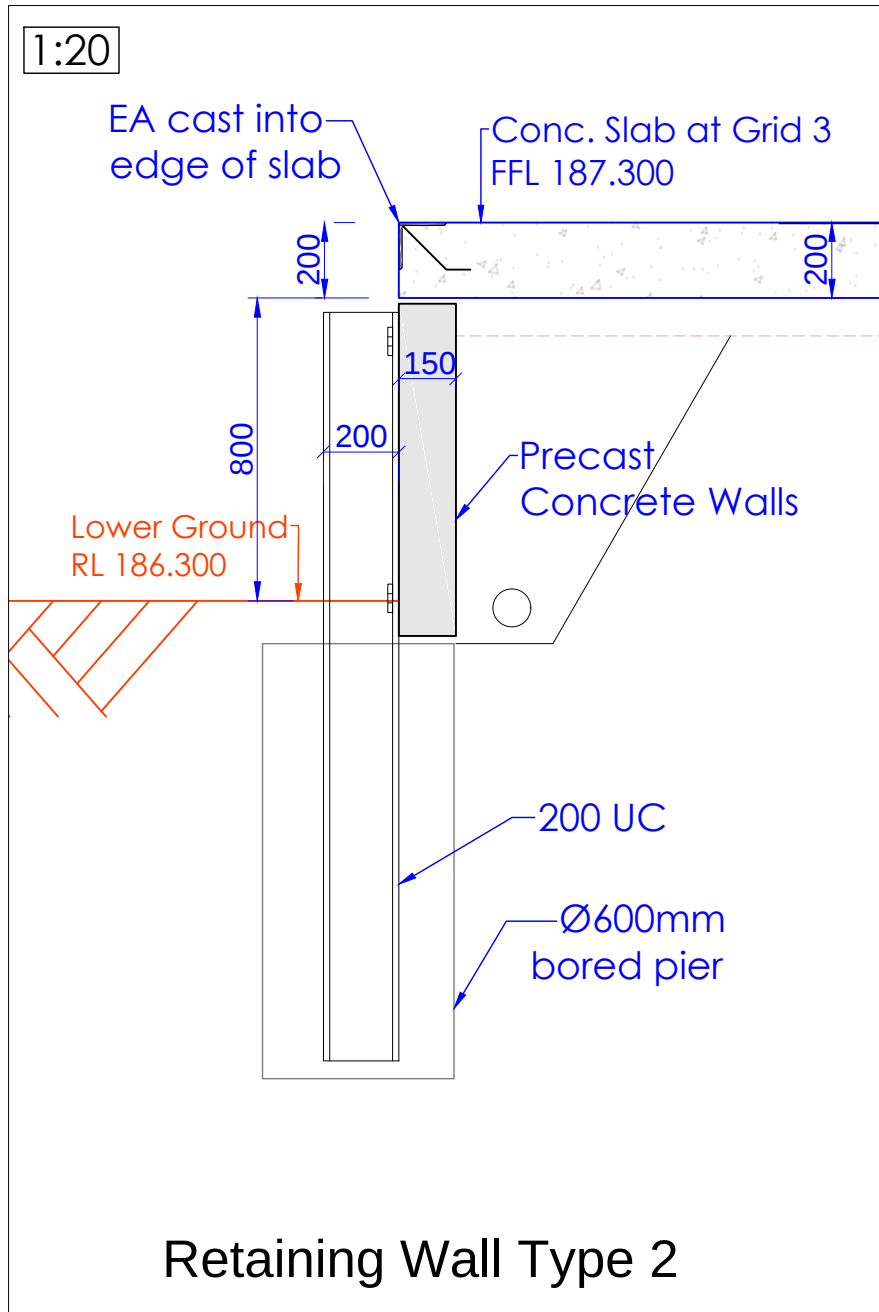

Client Southern Grampians Shire Council	
Project Name HAMILTON Transfer Station Bunkers	
Project Address 68 Elijah Street Hamilton, Vic, 3300	
Drawing Name SLAB EXTENSION & RETAINING WALL	
Date:	15/12/2024
Drawn:	John Dordevic
Status:	Issued for Approval
Scale:	1:100
Paper Size:	A3
Drawing No.	Revision
RW1	1

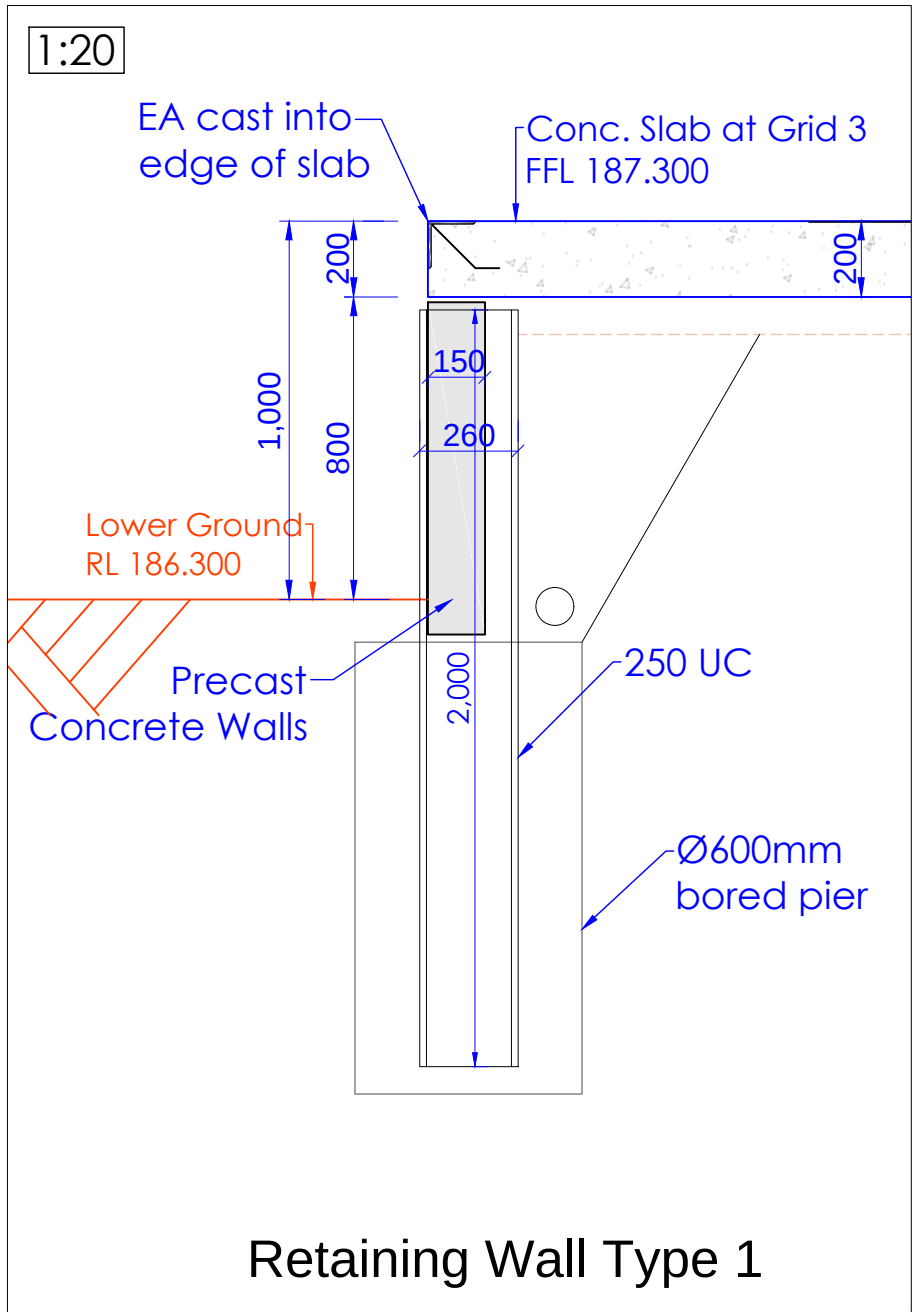

Client	Southern Grampians Shire Council
Project Name	HAMILTON Transfer Station Bunkers
Project Address	68 Elijah Street Hamilton, Vic, 3300
Drawing Name	Retaining Wall Section X-X & Enlargement Details
Date:	15/12/2024
Drawn:	John Dordevic
Status:	Issued for Approval
Scale:	1:100, 1:20
Paper Size:	A3
Drawing No.	Revision
RW2	1

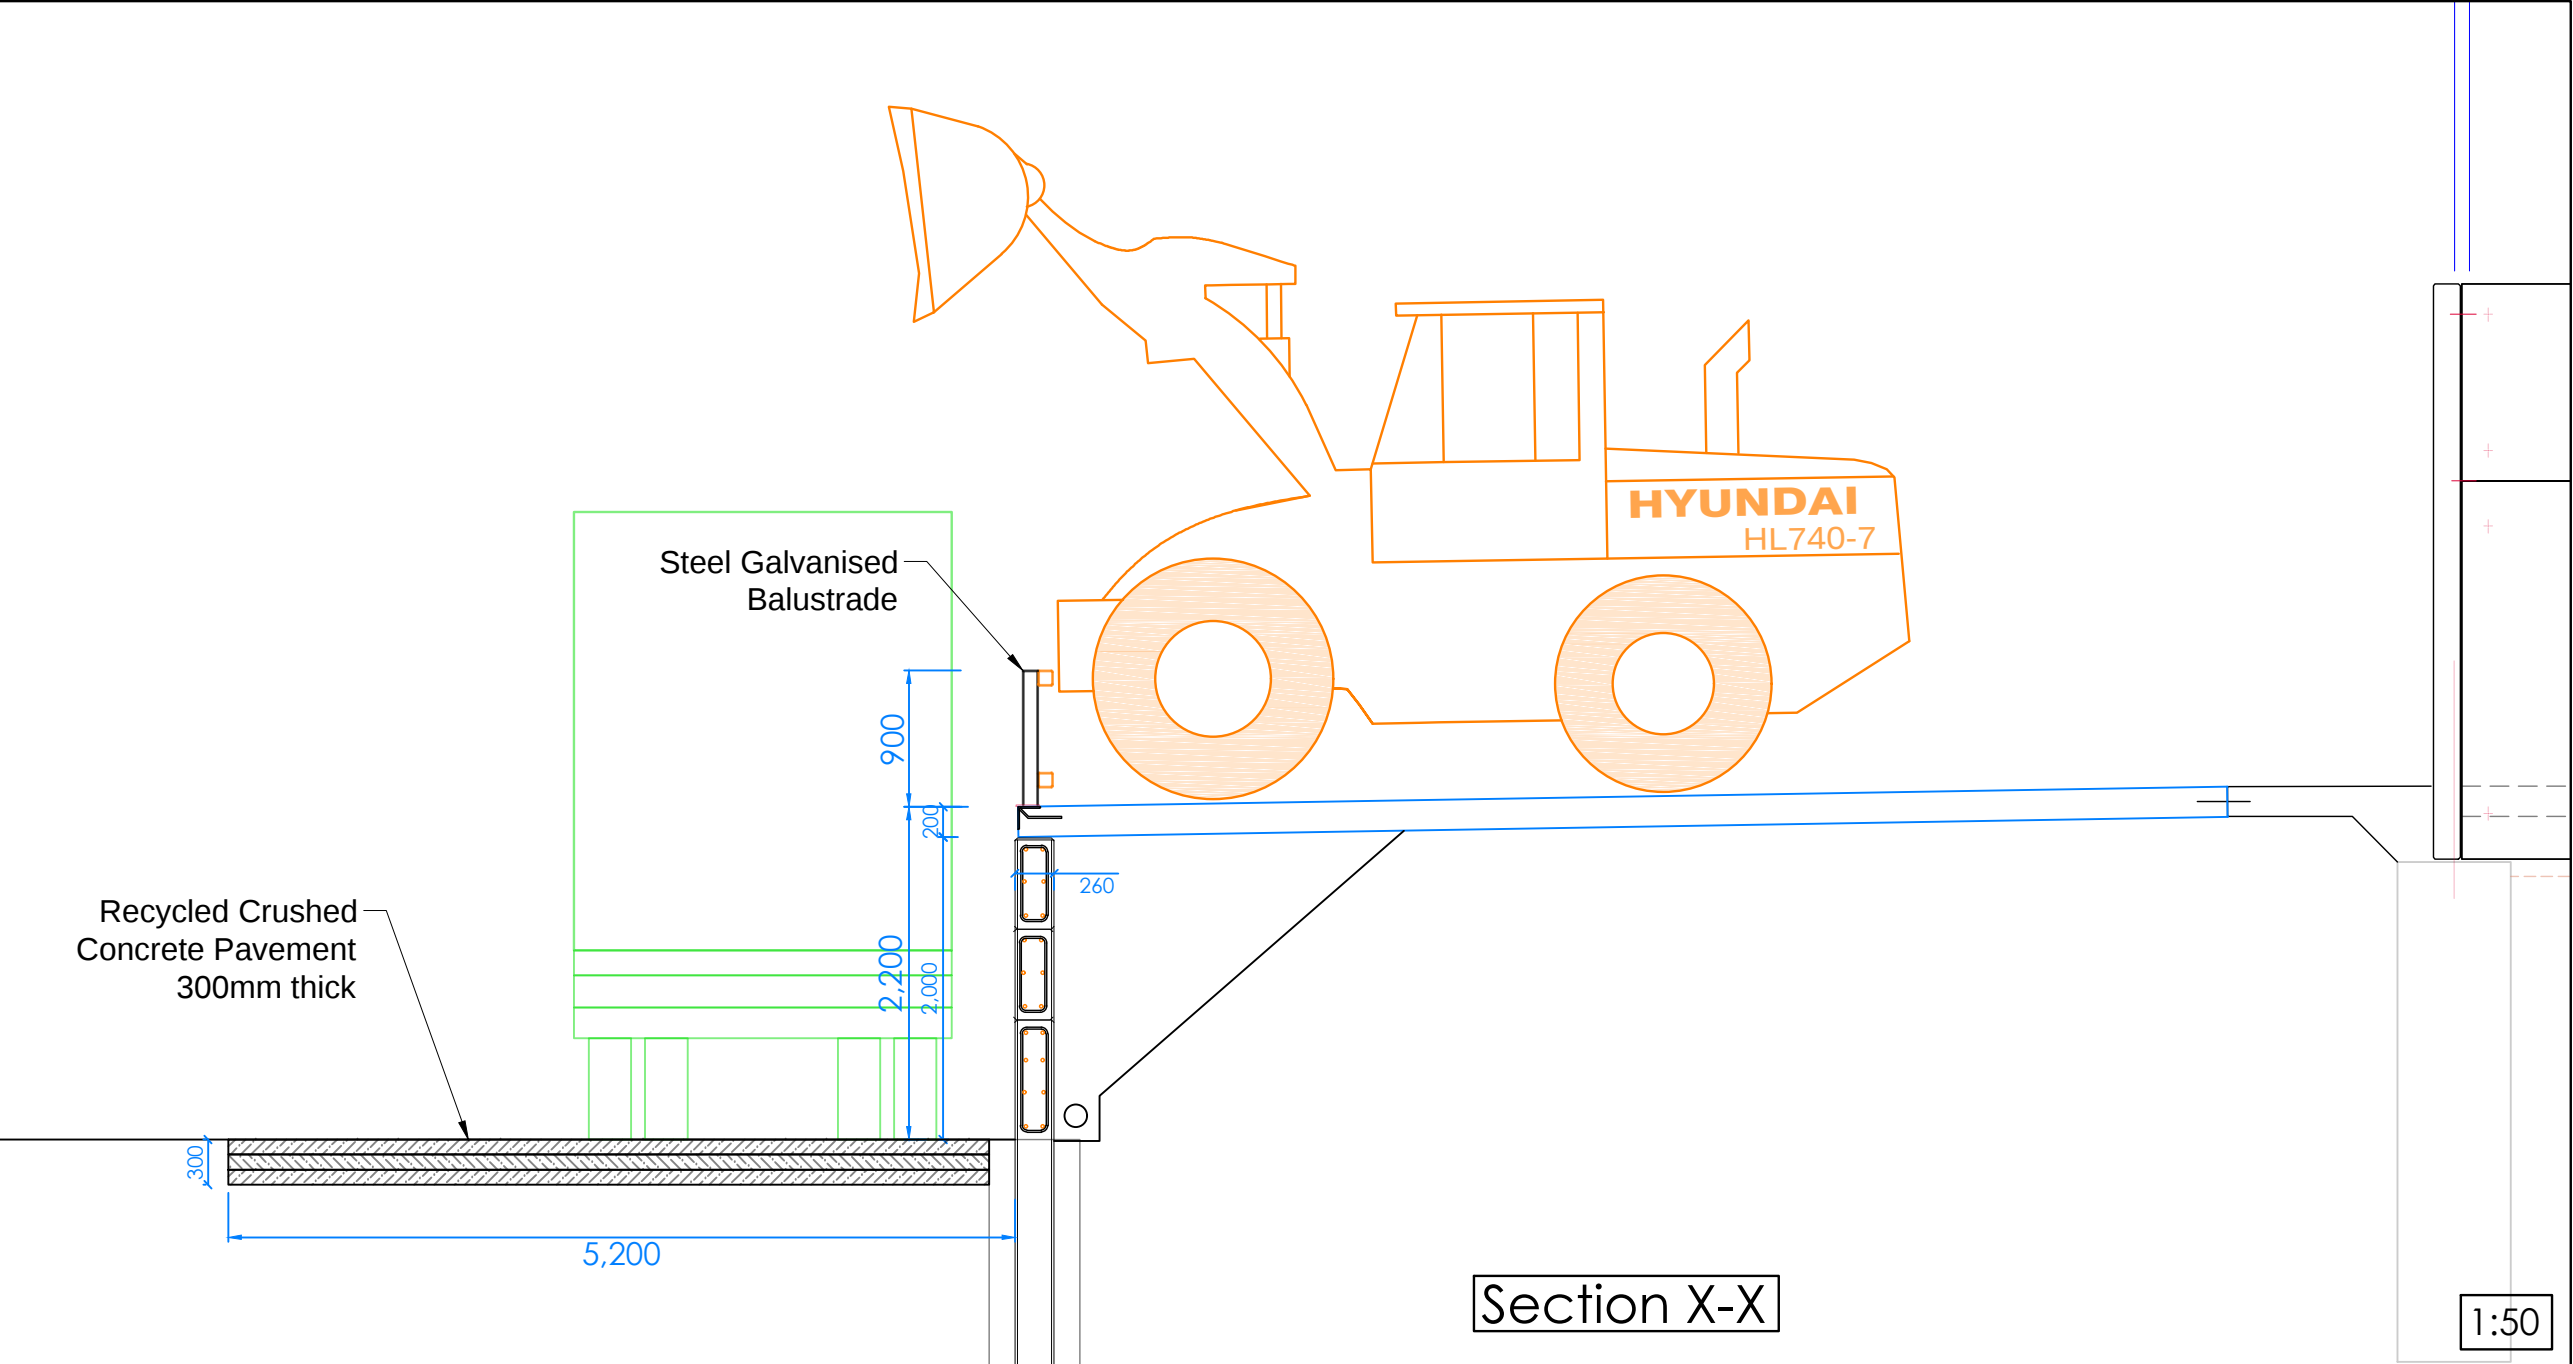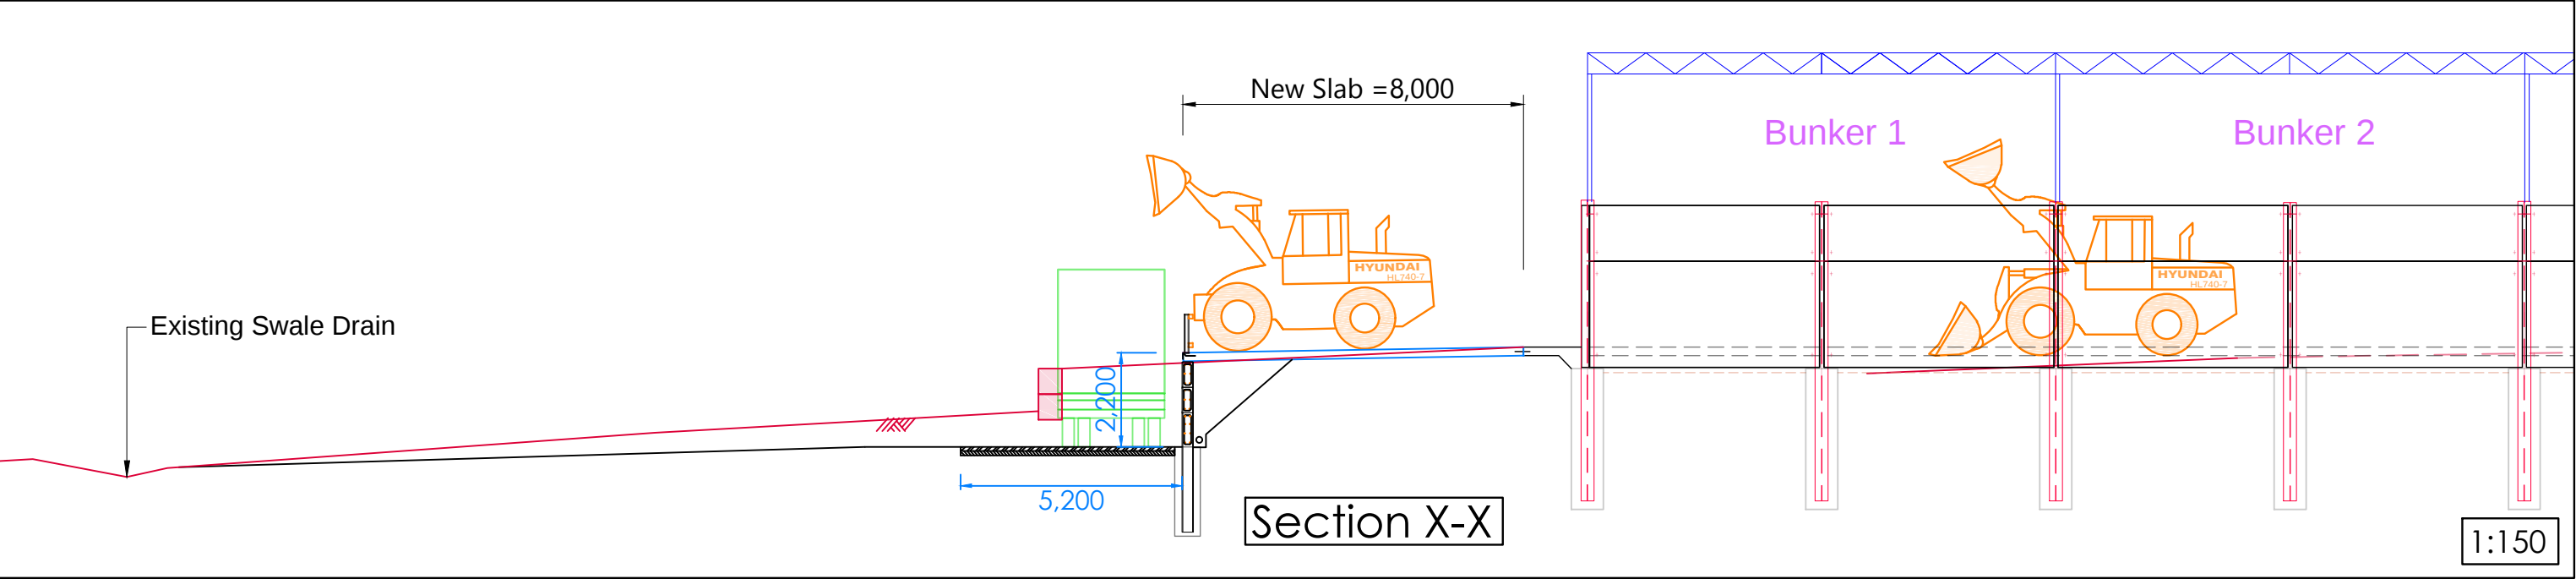

Client	Southern Grampians Shire Council
Project Name	HAMILTON Transfer Station Retaining Wall Construction
Project Address	68 Elijah Street Hamilton, Vic, 3300
Drawing Name	Sections Through Retaining Wall - SECTION X-X
Date:	13 AUG 2025
Drawn:	John Dordevic
Status:	Issued for TENDER
Scale:	1:150, 1:50
Paper Size:	A3
Drawing No.	Revision
T3	0