


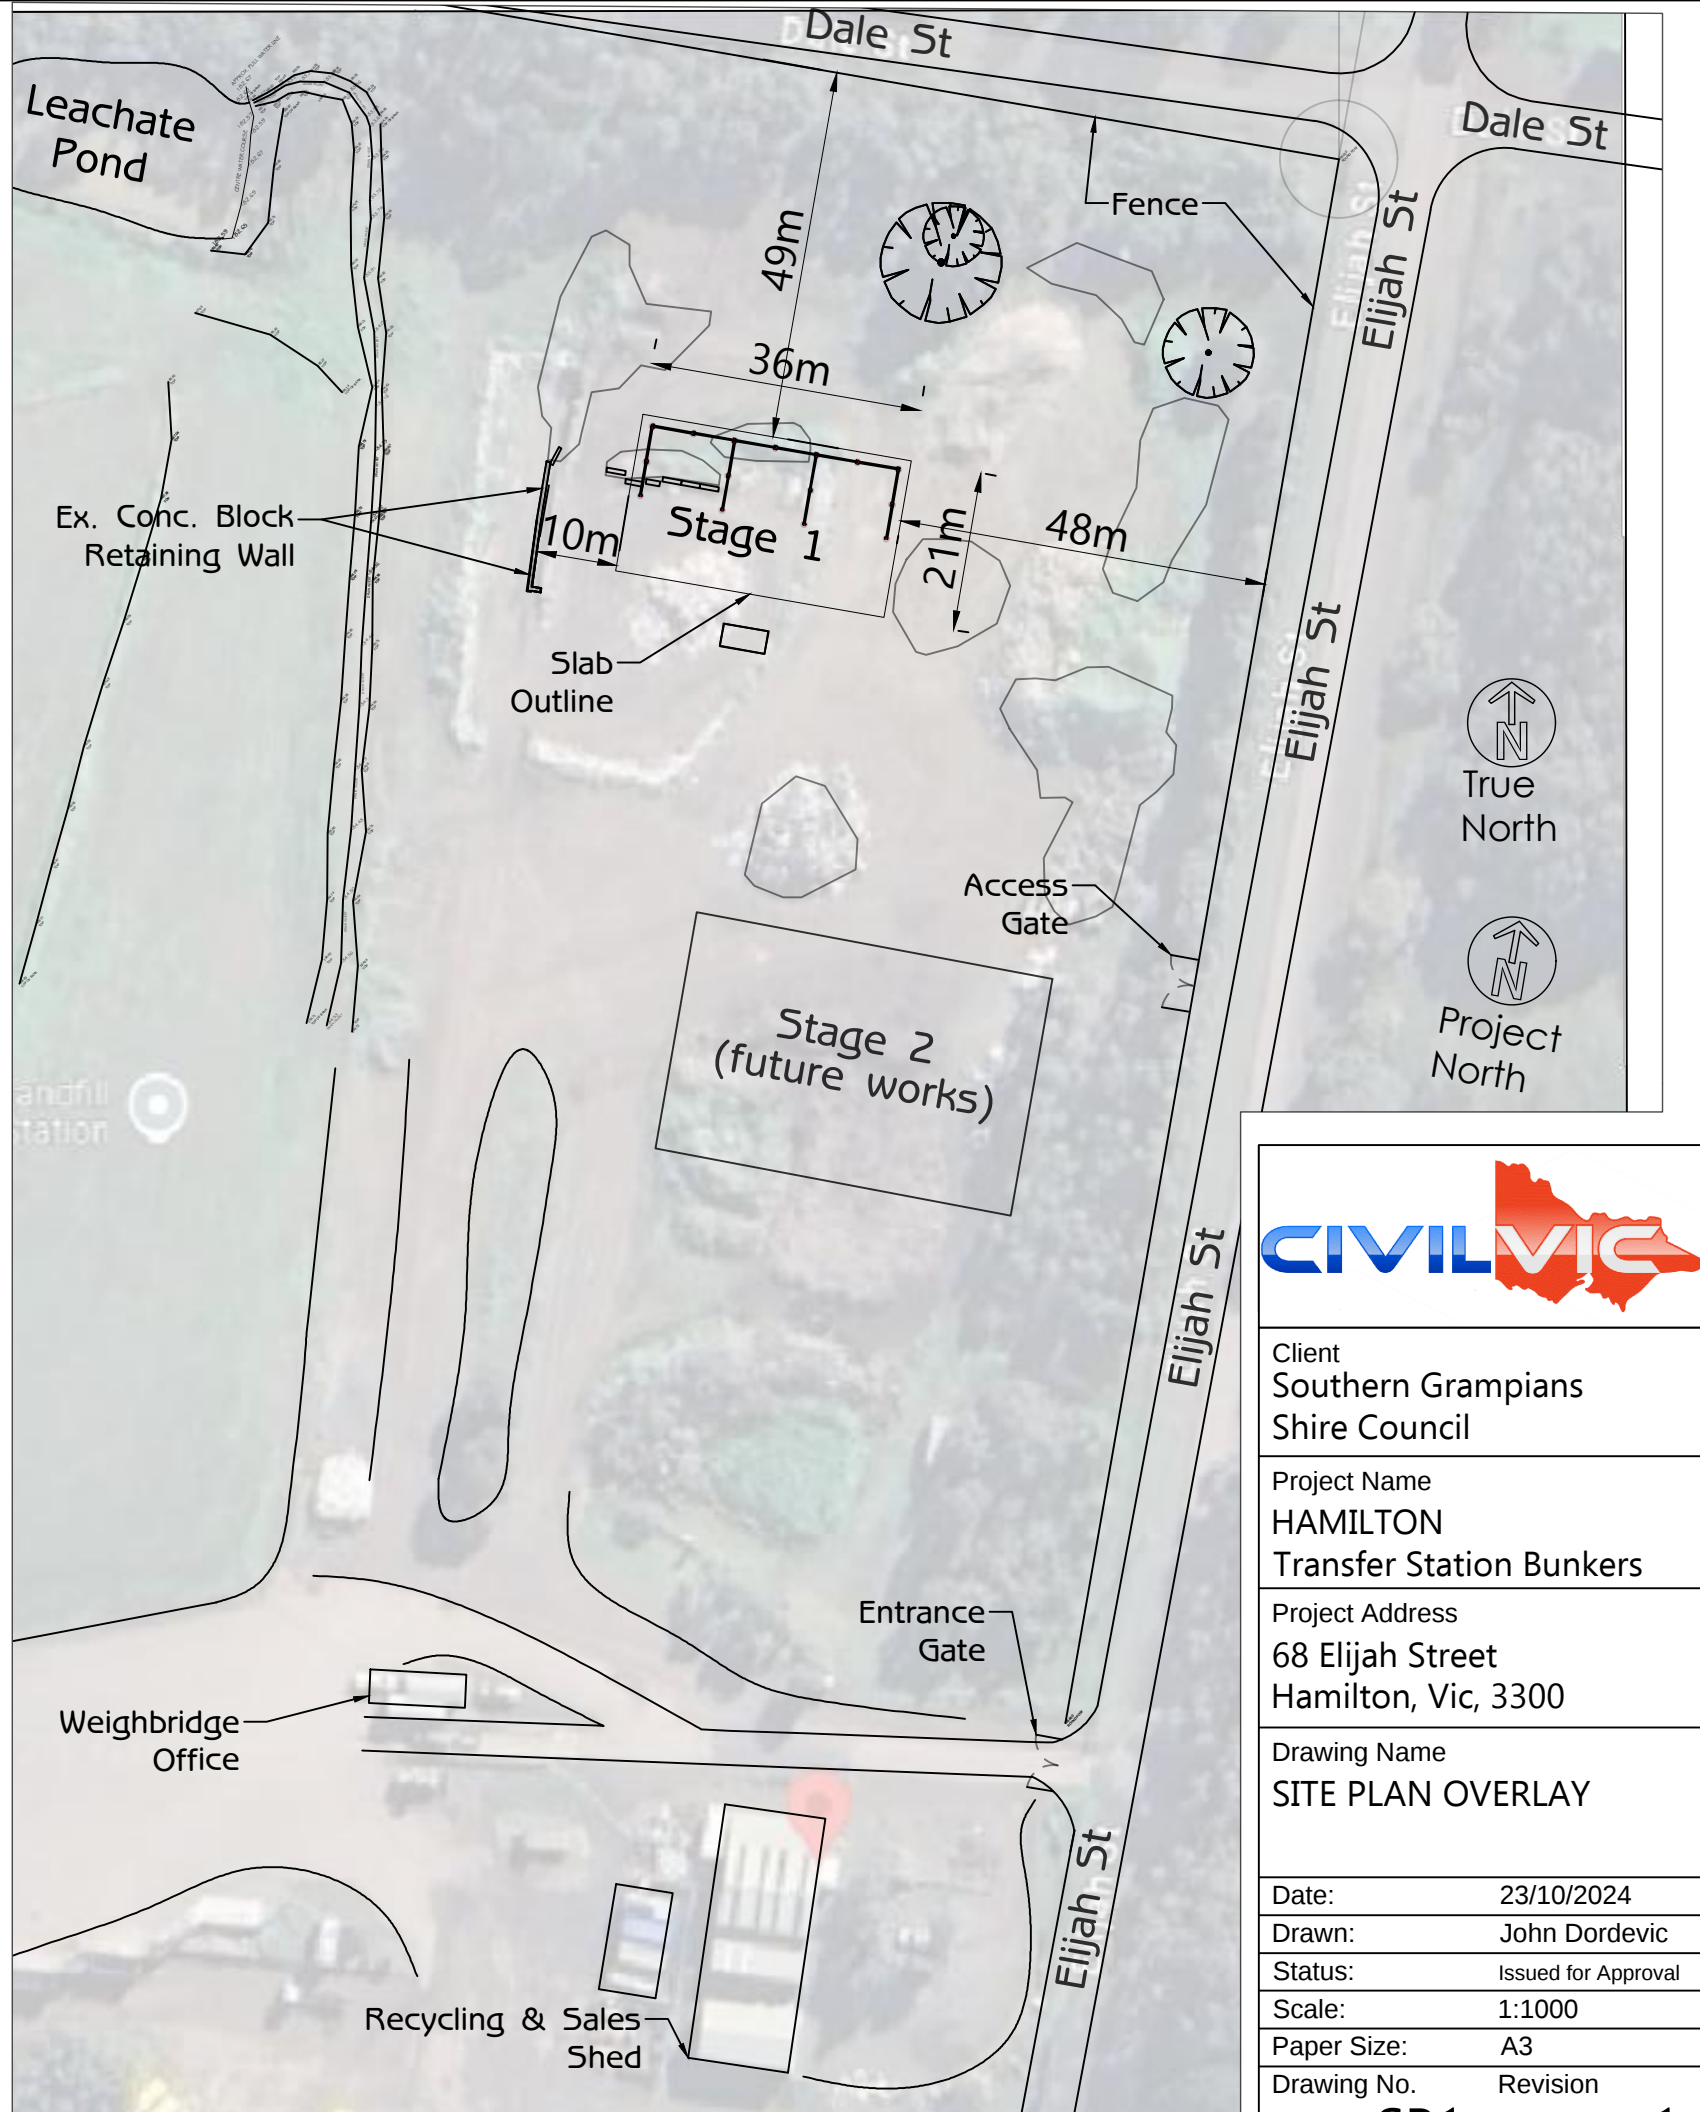

Client
Southern Grampians
Shire Council

Project Name
HAMILTON
Transfer Station Bunkers

Project Address
68 Elijah Street
Hamilton, Vic, 3300

Drawing Name
SITE PLAN OVERLAY

Date: 23/10/2024

Drawn: John Dordevic



Status: Issued for Approval

Scale: 1:1000

Paper Size: A3

Drawing No. Revision

SP1 **1**

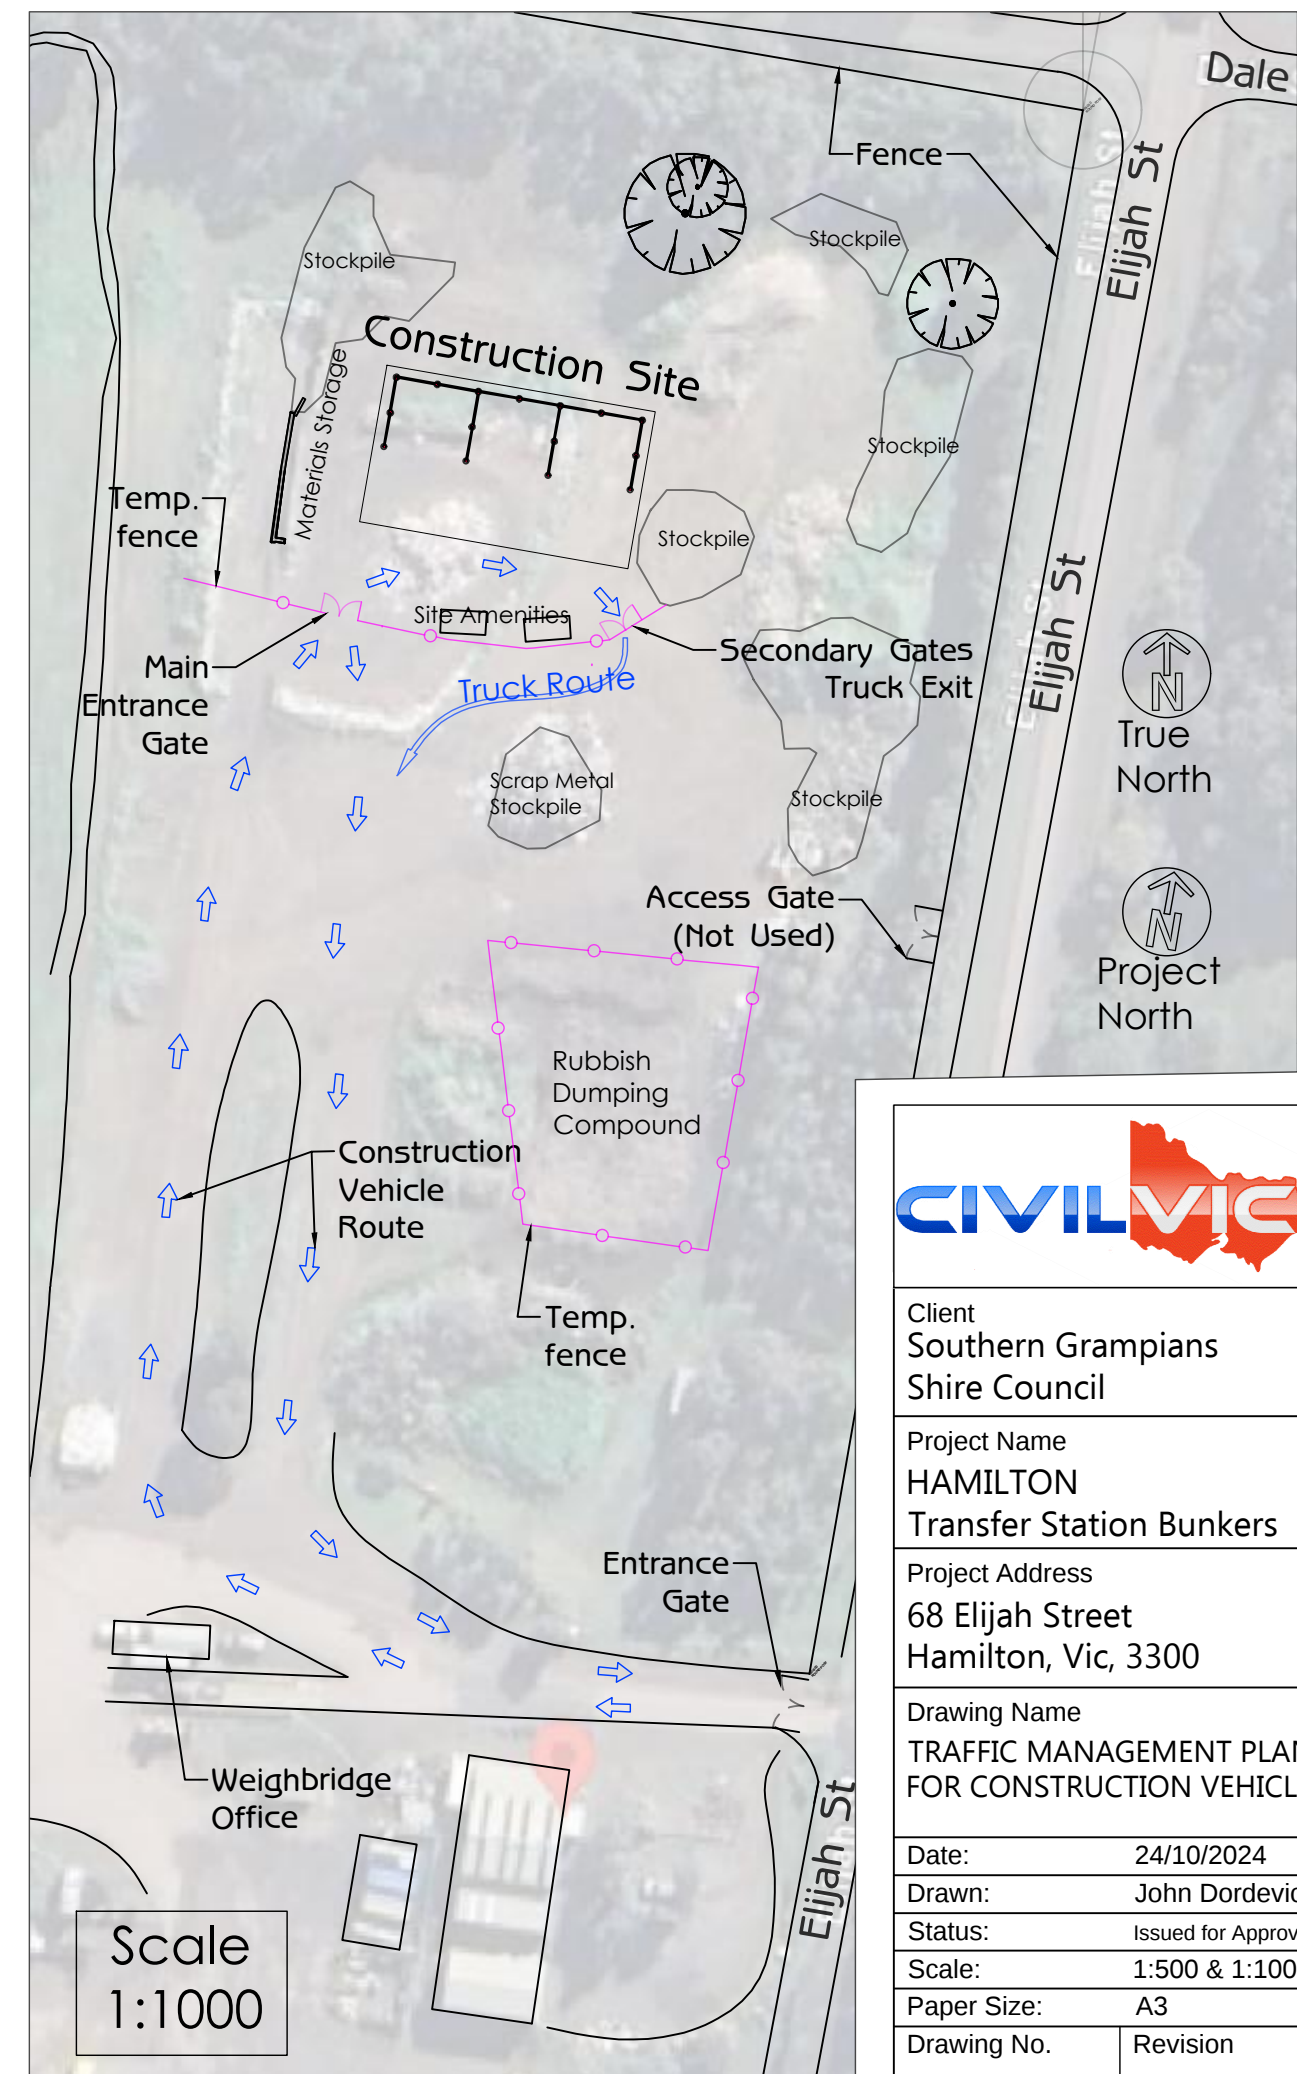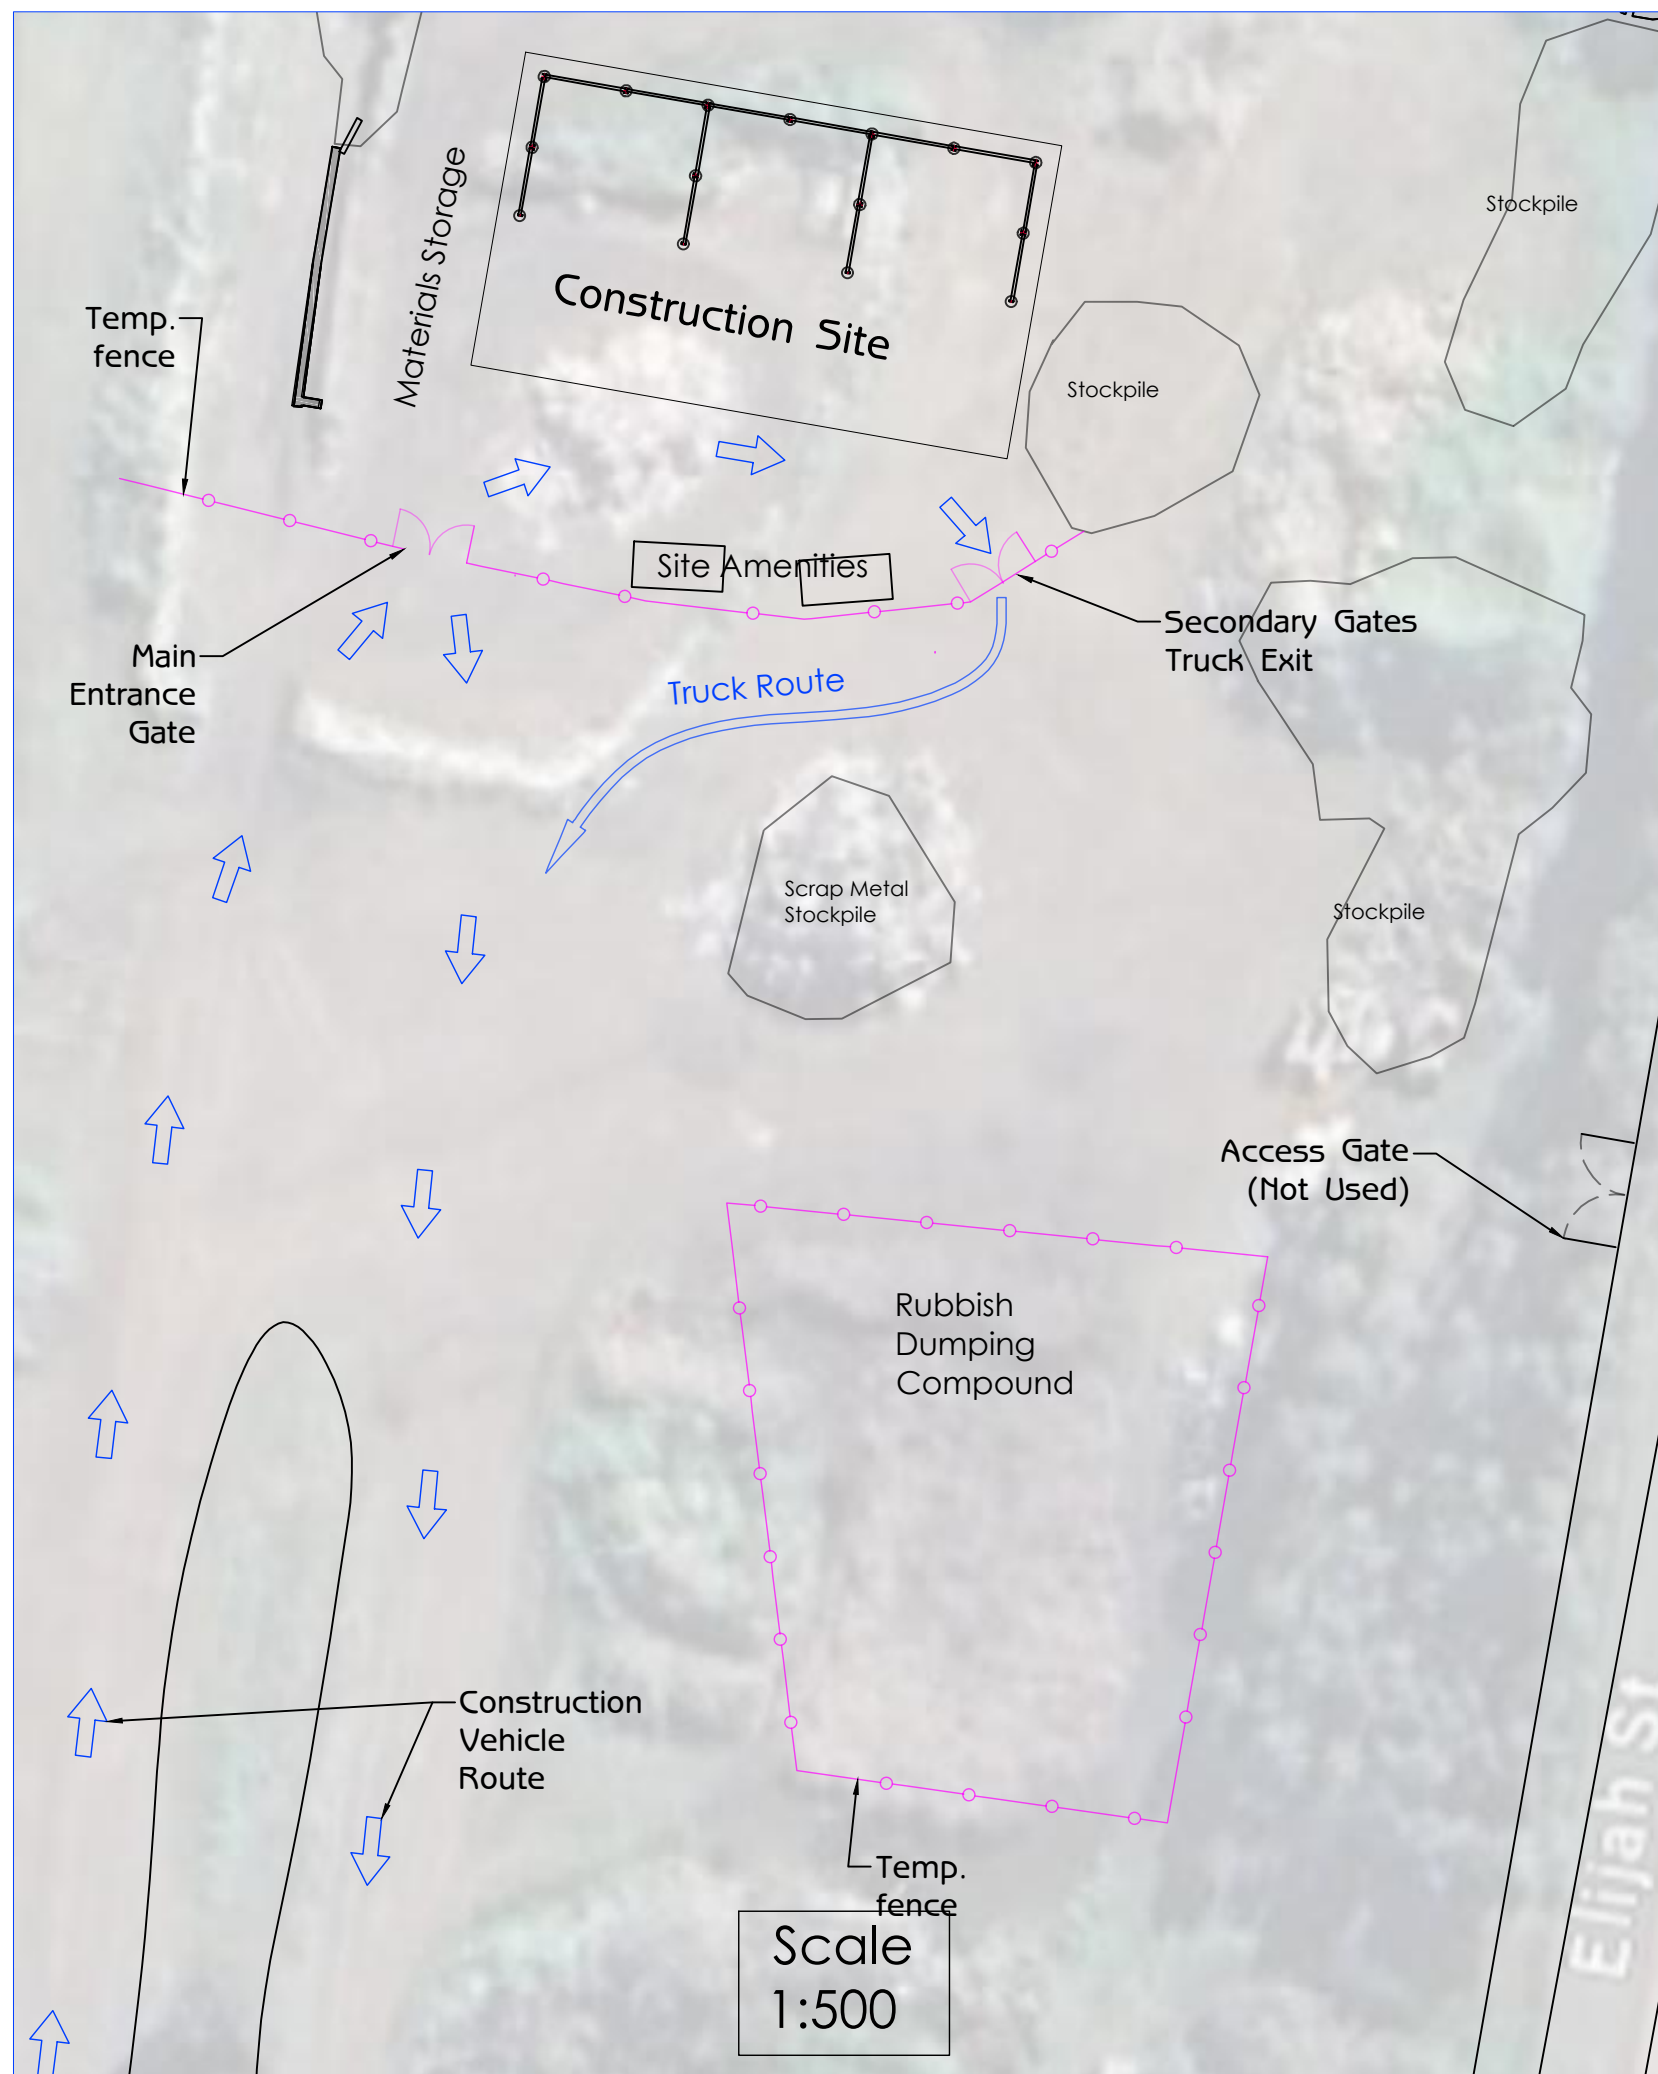

Client
Southern Grampians
Shire Council

Project Name
HAMILTON
Transfer Station Bunkers

Project Address
68 Elijah Street
Hamilton, Vic, 3300

Drawing Name
**TRAFFIC MANAGEMENT PLAN
FOR CONSTRUCTION VEHICLES**

Date: 24/10/2024

Drawn: John Dordevic

Status: Issued for Approval

Scale: 1:500 & 1:1000

Paper Size: A3

Drawing No.

TMP

Revision

0