




Balustrade Elevation - (Typical)

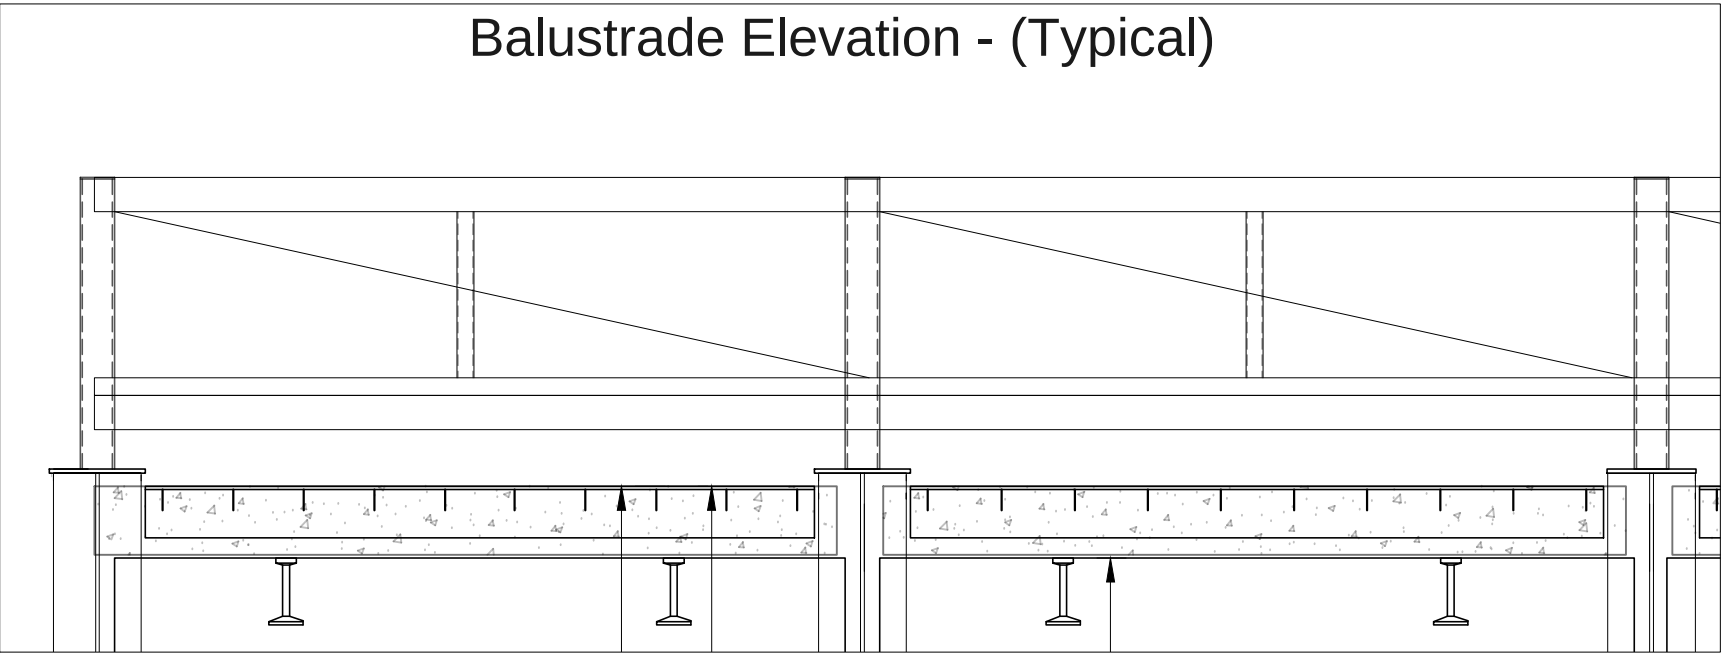

Balustrade - Detail 1

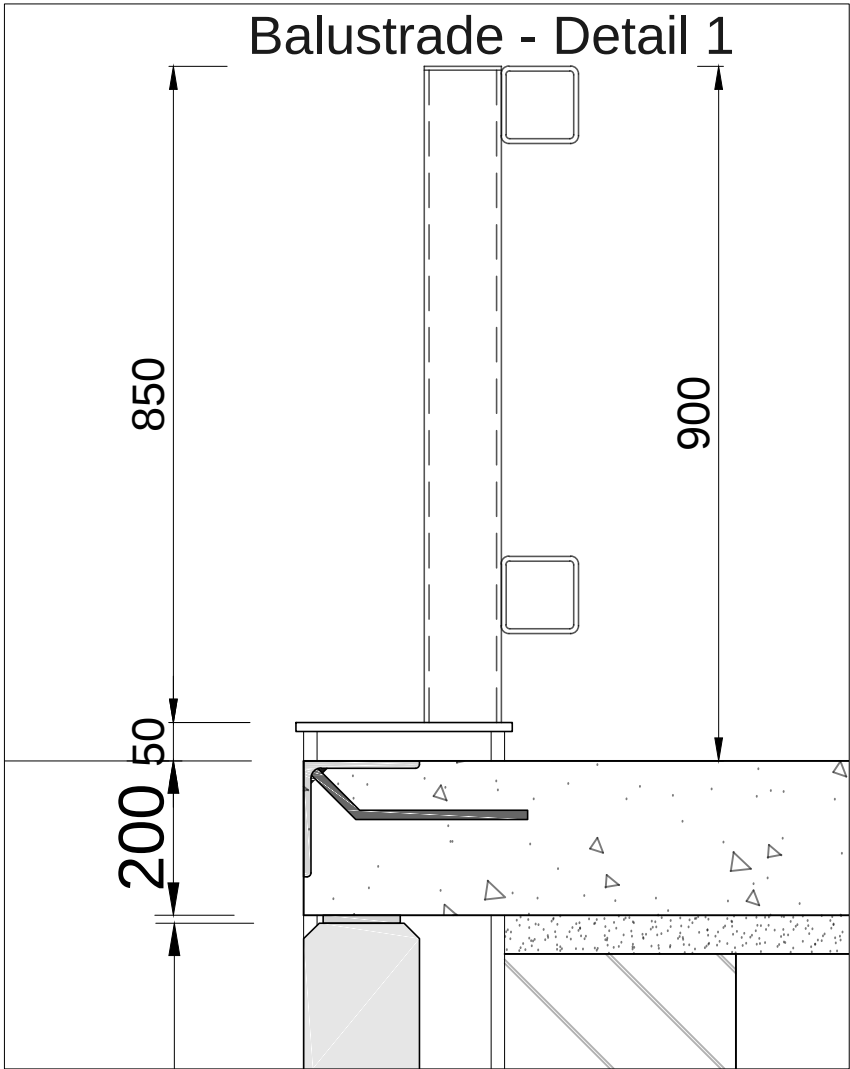


Balustrade - Detail 1

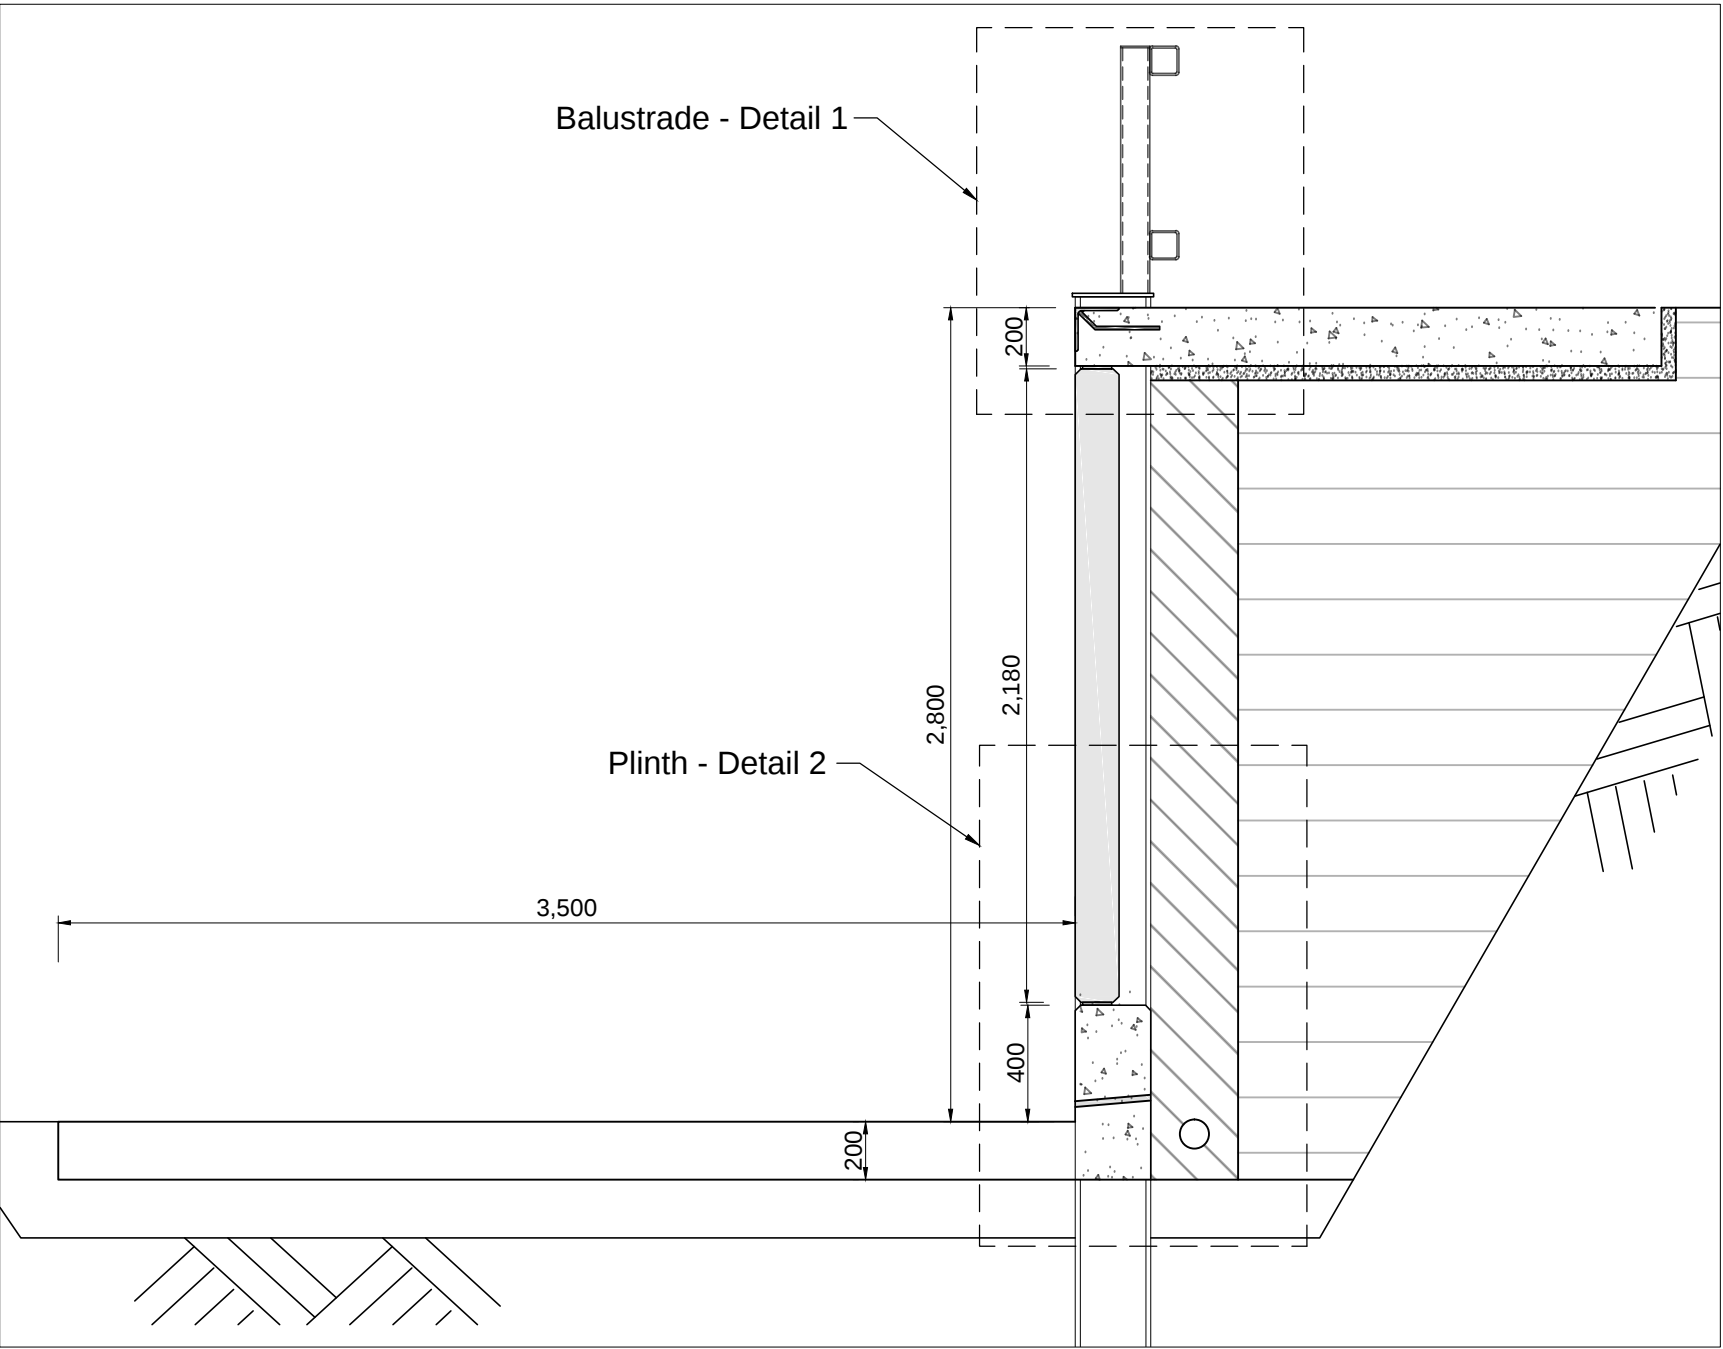

Plinth - Detail 2

Retaining Wall Section

Plinth - Detail 2

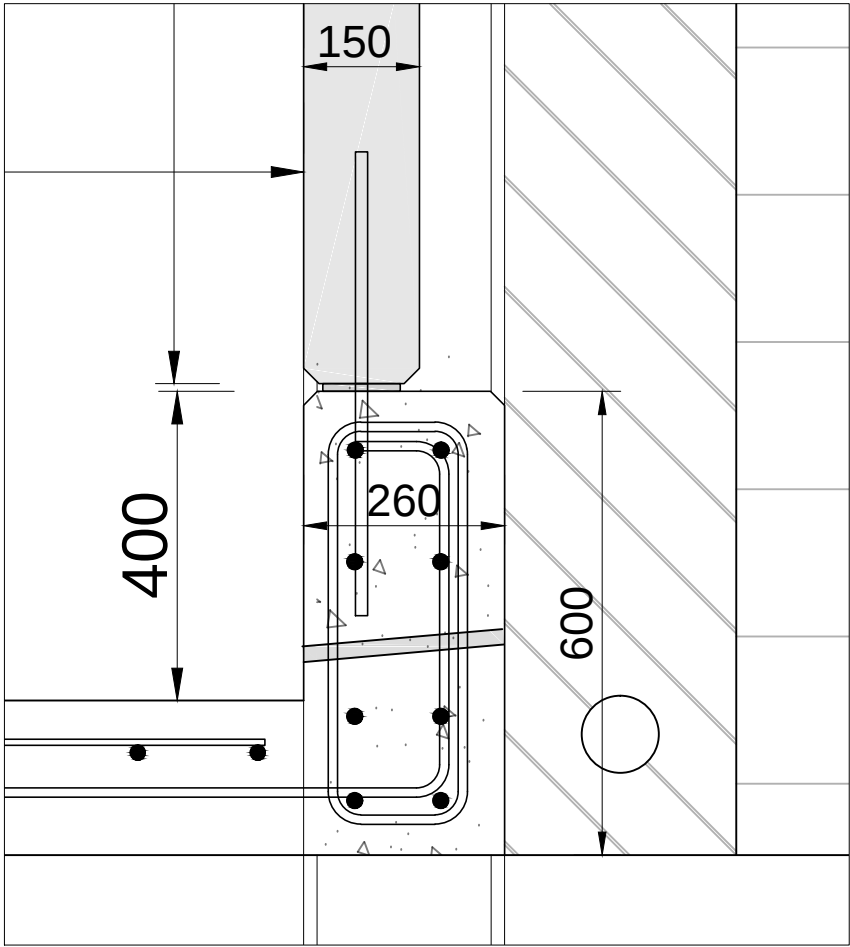

General Notes:

Revisions

No.	Date	Description
0	30/04/23	For Approval
1	02/05/23	Bin Block made darker & bumper SHS added
2	07/06/23	Balustrade & Plinth details added
3	25/06/23	revised balustrade
4	18/08/23	revised plinth to show precast & balustrade



CIVILVIC Pty Ltd

ABN 72 631 227 408
email: john@civilvic.com.au
web: www.civilvic.com.au
mob: 0412 574 369

Commercial Builder
CB-L 22108



Client
Strathbogie Shire

Project Name
Nagambie Transfer Station

Project Address
854 McDonalds Rd
Nagambie, VIC, 3608

Drawing Name
Retaining Wall Section & Balustrade Details

Date: 19/08/2023
Drawn: John Dordevic
Status: Issued for Approval
Scale: N.T.S.
Paper Size: A3
Drawing No. Revision

N 3

4