


ISSUED FOR APPROVAL

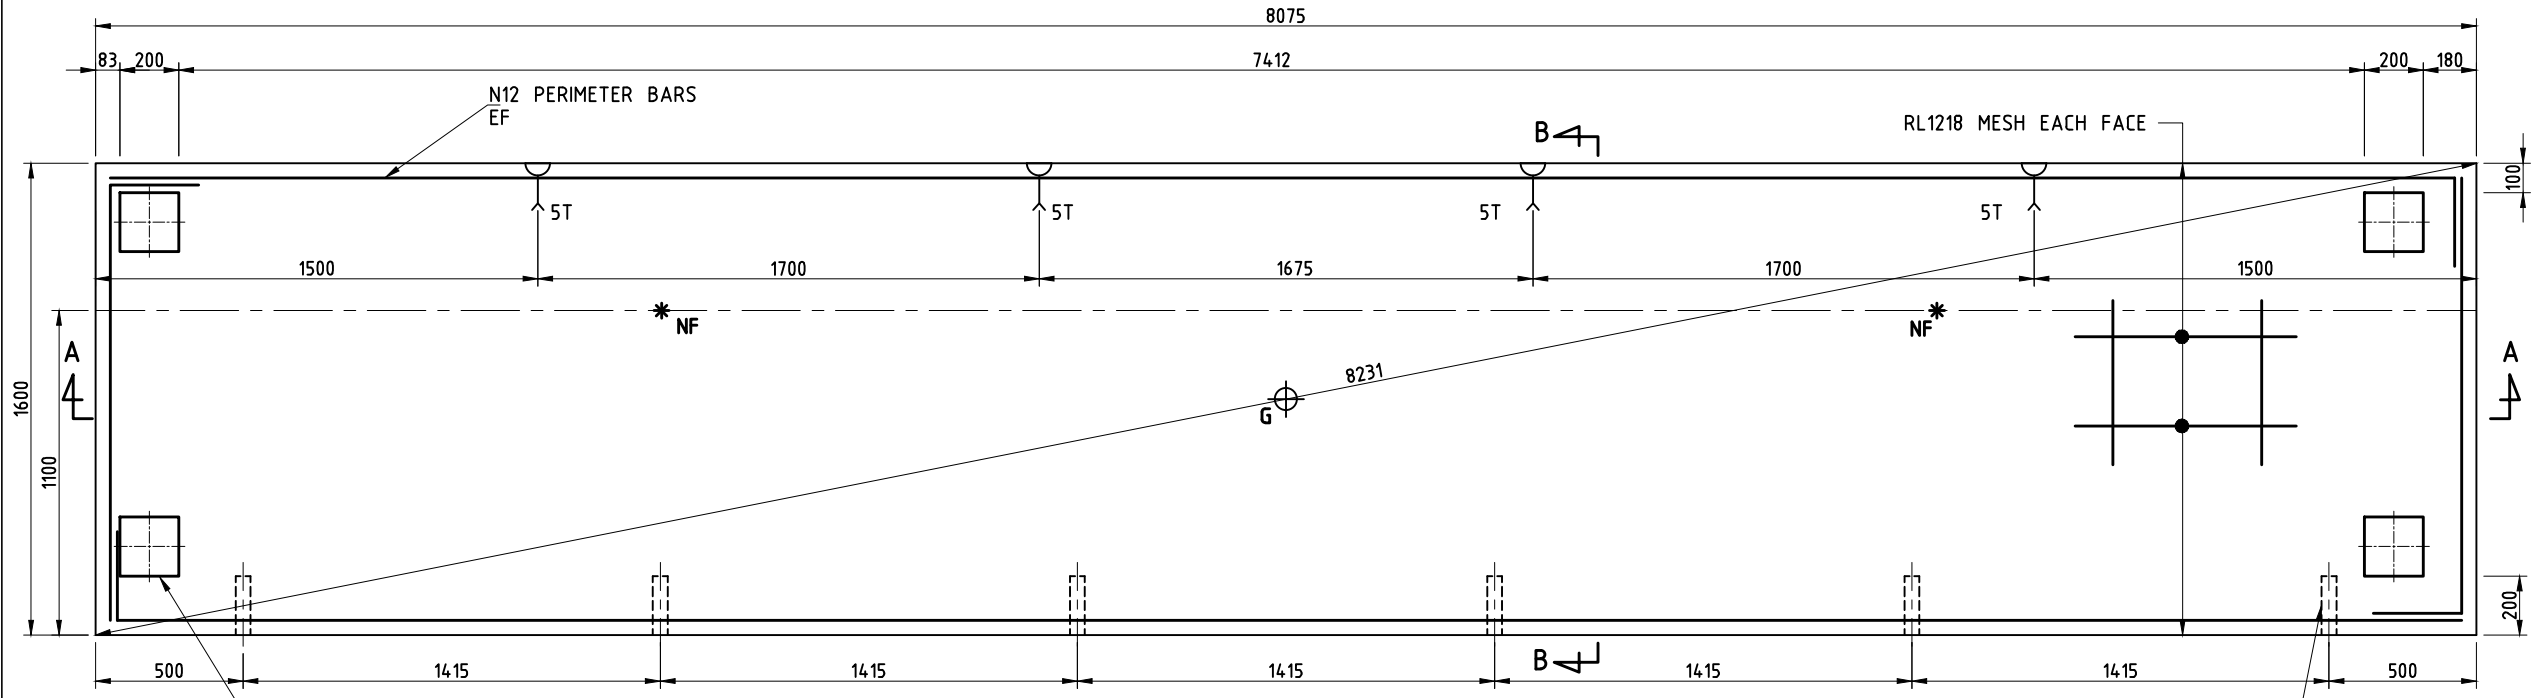

4 No. 200x200x10 CAST IN PLATES NF WITH 2 SETS OF N20 LUGS 6 CFW TO BACK OF PLATE


6 No. 50Ø GROUT TUBES x 200 LONG ON CL OF PANEL WITH BREATHER AT TOP ON NEAR FACE

CHAMFER 20x20 TYP.


RL1218 MESH EACH FACE

N12 PERIMETER BARS EF

SECTION A
SCALE 1:25

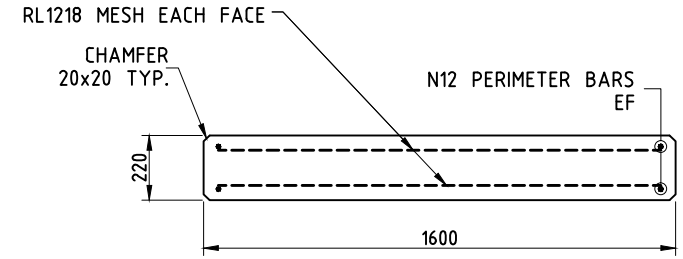

SECTION B
SCALE 1:25

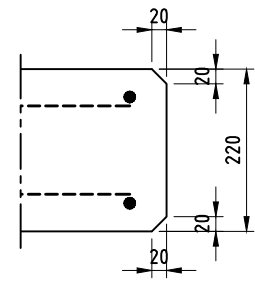

TYPICAL EDGE DETAIL
SCALE 1:10

NOTES:
- COG PERIMETER BARS 300
* M20 PROPPING FERRULE

THICKNESS	220 mm
NF	FLOAT
FF	TABLE
VOLUME	2.84 m ³
GROSS AREA	12.92 m ²
NETT AREA	12.92 m ²
MASS	6822 kg
COG X	4037 mm
COG Y	800 mm
-	-
GRADE AT 28 DAYS	N40
GRADE AT DELIVERY	N20
GRADE AT LIFTING	N10
CONCRETE	-
MIX	-
EXT COVER	30
INT COVER	30
EDGE CHAMFER	20
-	-
DOWEL BARS	-
6No. R20	250 LONG

ID ID TAG EXP EDGE
QUALITY ASSURANCE

CONC	SETOUT	REO

ELEVATION 1
VIEW LOOKING NORTH

PROJECT -



DATE	DATE	BY
-	-	-
JOB NO	PANEL NO	REV
-	P9	0