




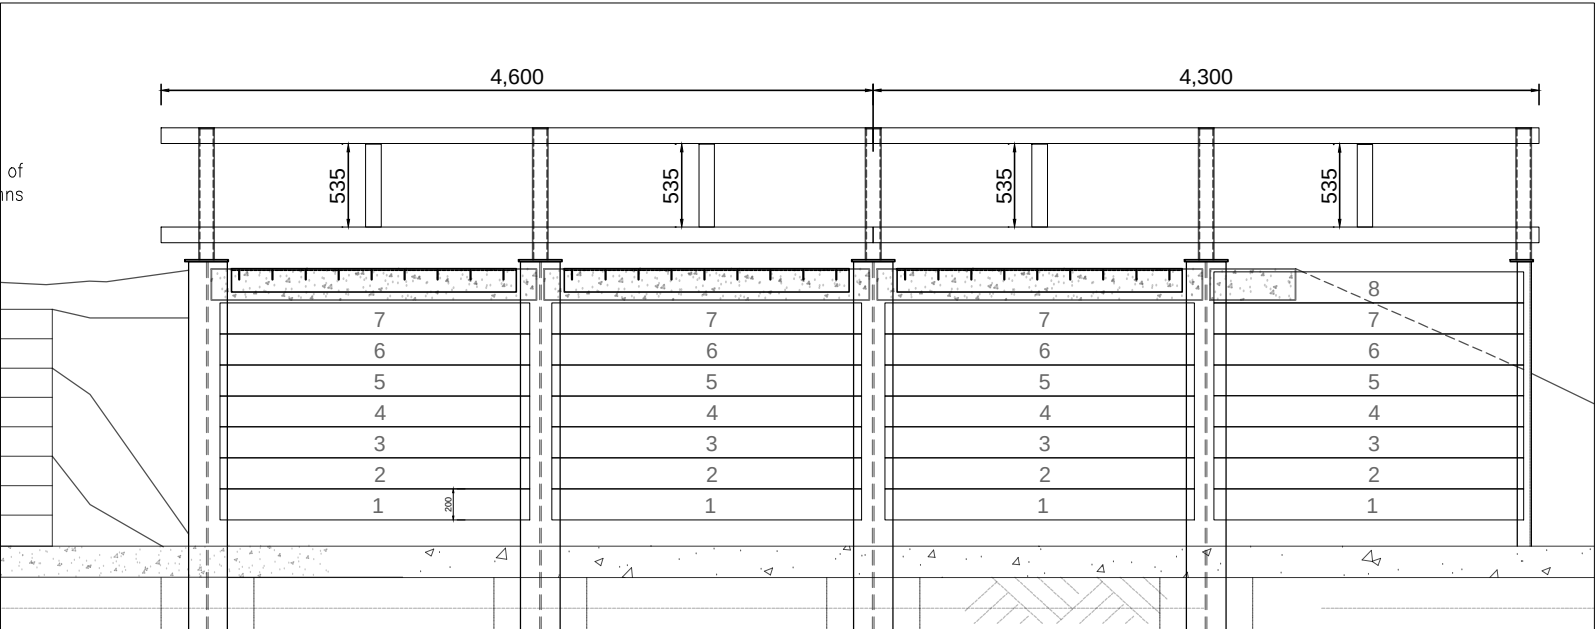

Elevation - (Typical)

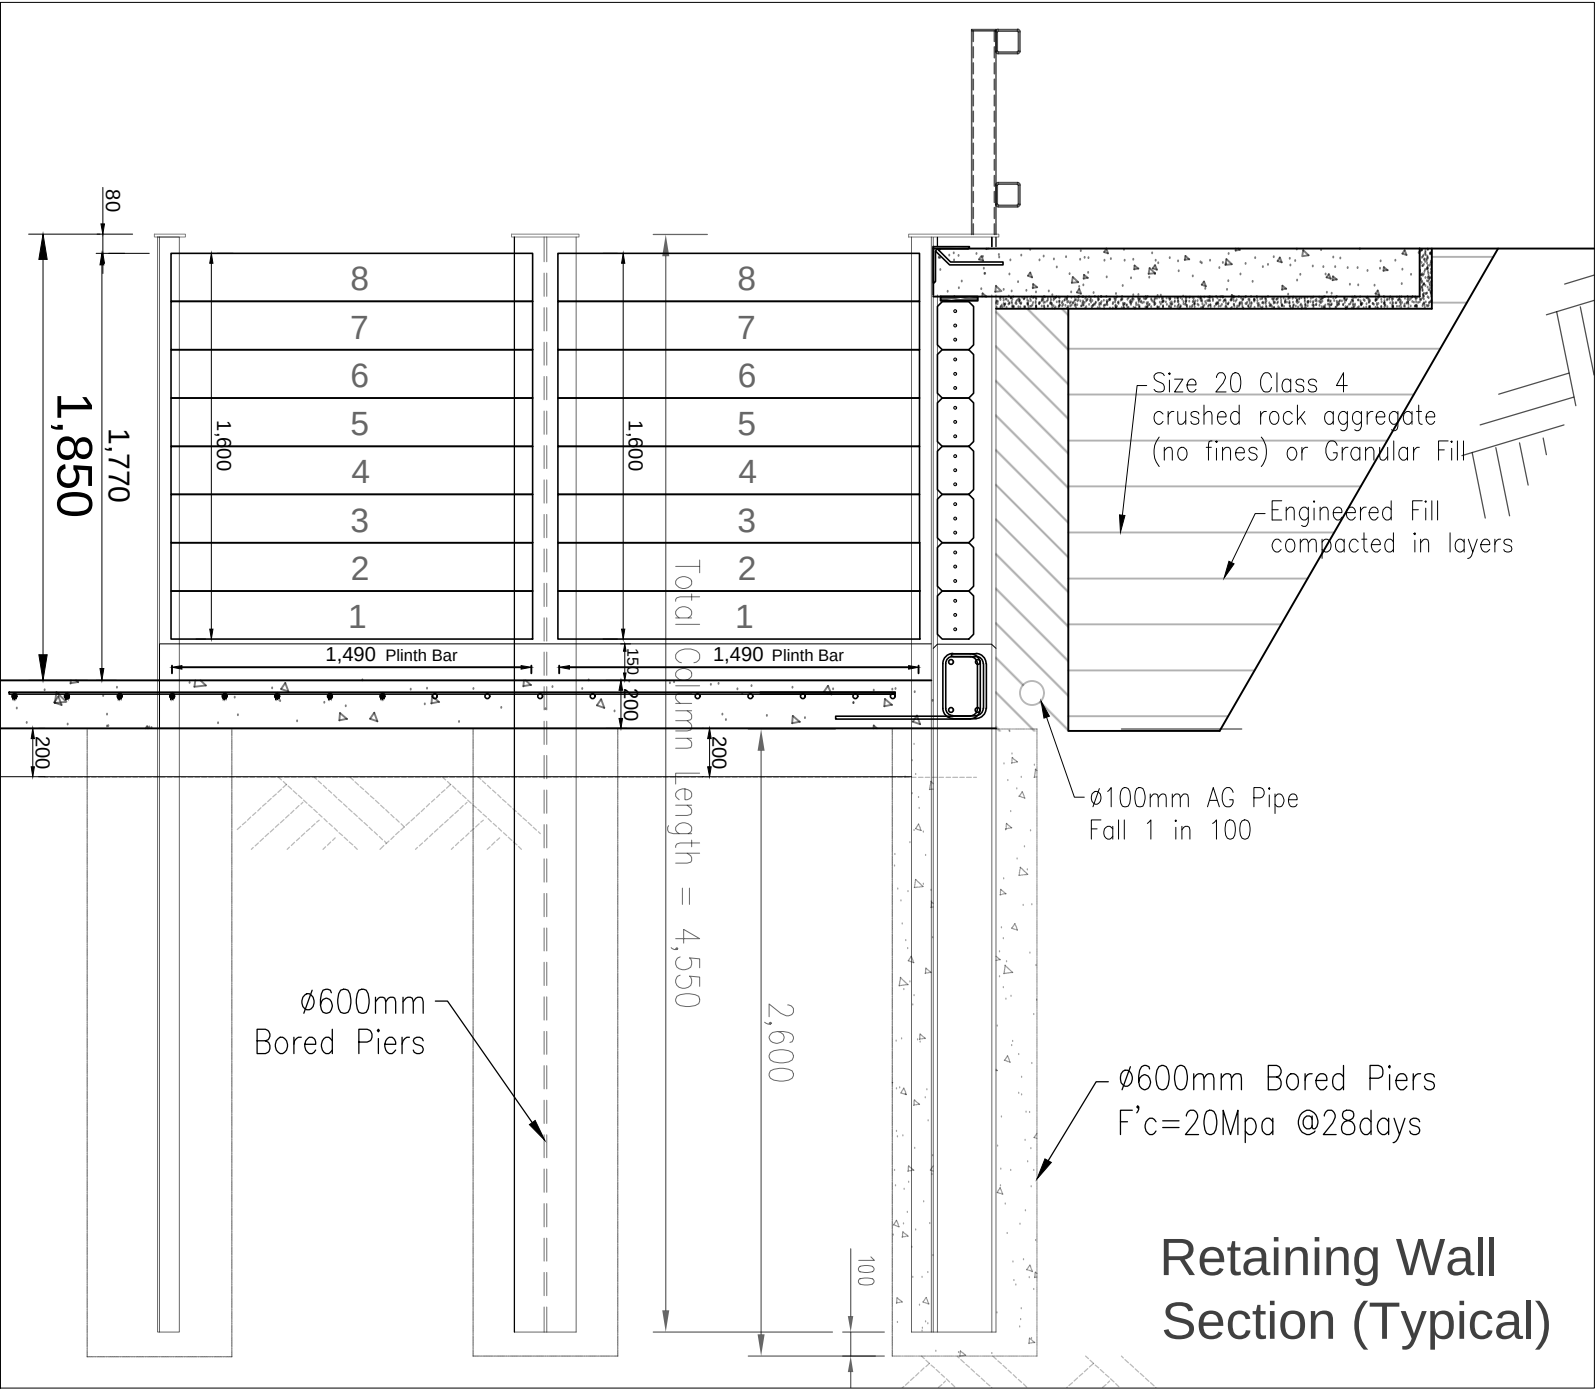

Retaining Wall
Section (Typical)

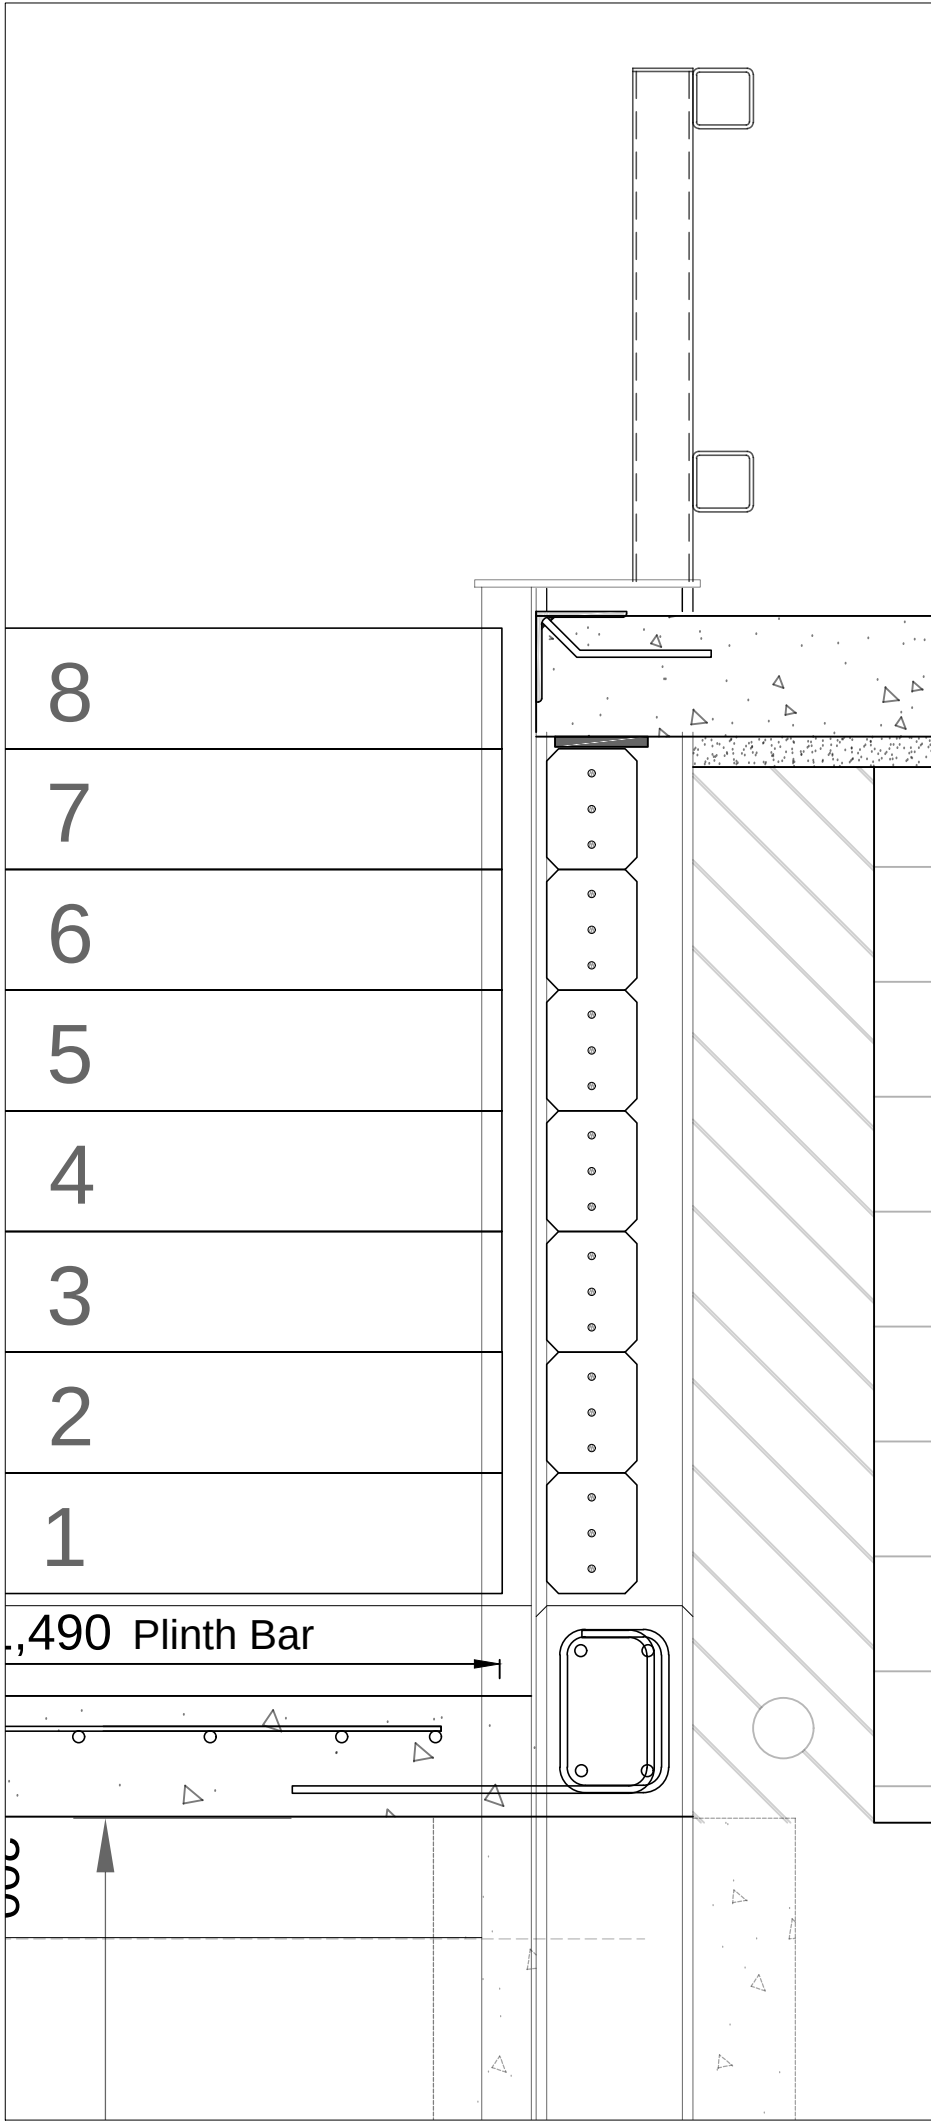

General Notes:

Revisions

No.	Date	Description
0	01/05/23	For Approval
1	25/06/23	Added Balustrade & upstand, details
2	07/10/23	Precast Added
3	16/10/23	Precast changed to concrete sleepers

CIVILVIC Pty Ltd

ABN 72 631 227 408
email: john@civilvic.com.au
web: www.civilvic.com.au
mob: 0412 574 369

Commercial Builder
CB-L 22108



Client

Strathbogie Shire

Project Name

Avenel Transfer
Station

Project Address

145 Monea Rd
Avenel, VIC, 3664

Drawing Name

Retaining Wall – Sections

Date:	16/10/2023
Drawn:	John Dordevic
Status:	Issued for Approval
Scale:	N.T.S.
Paper Size:	A3
Drawing No.	Revision

A 3

3