



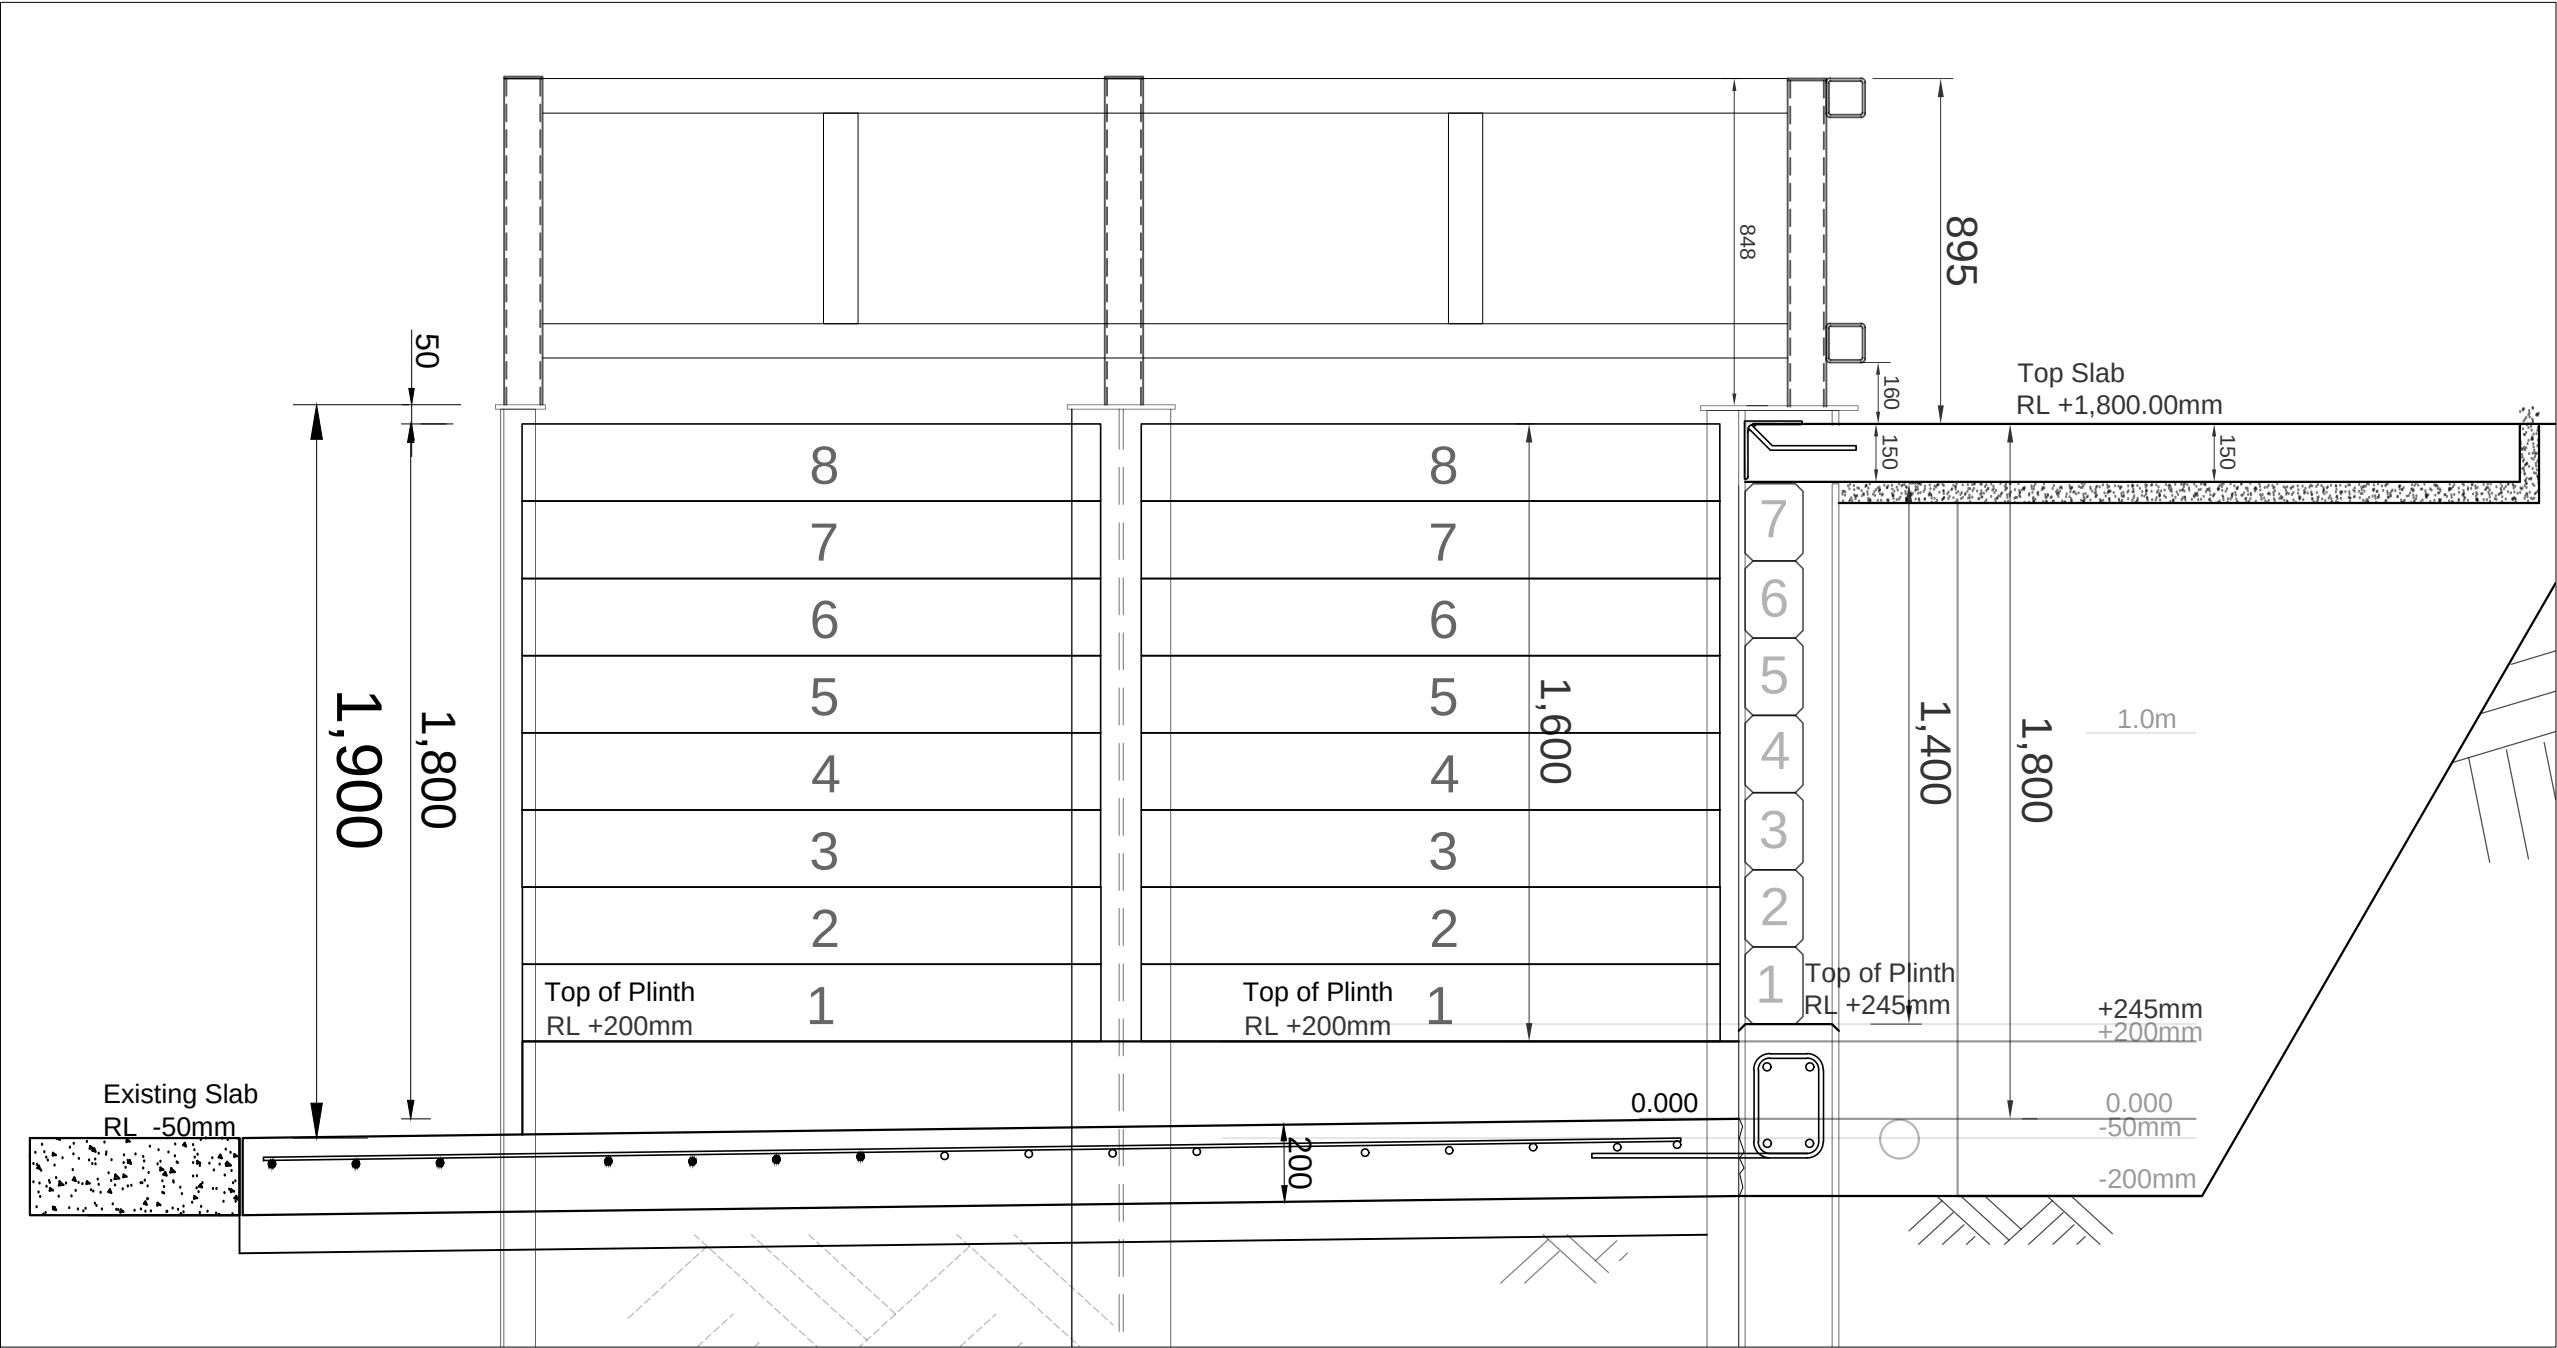

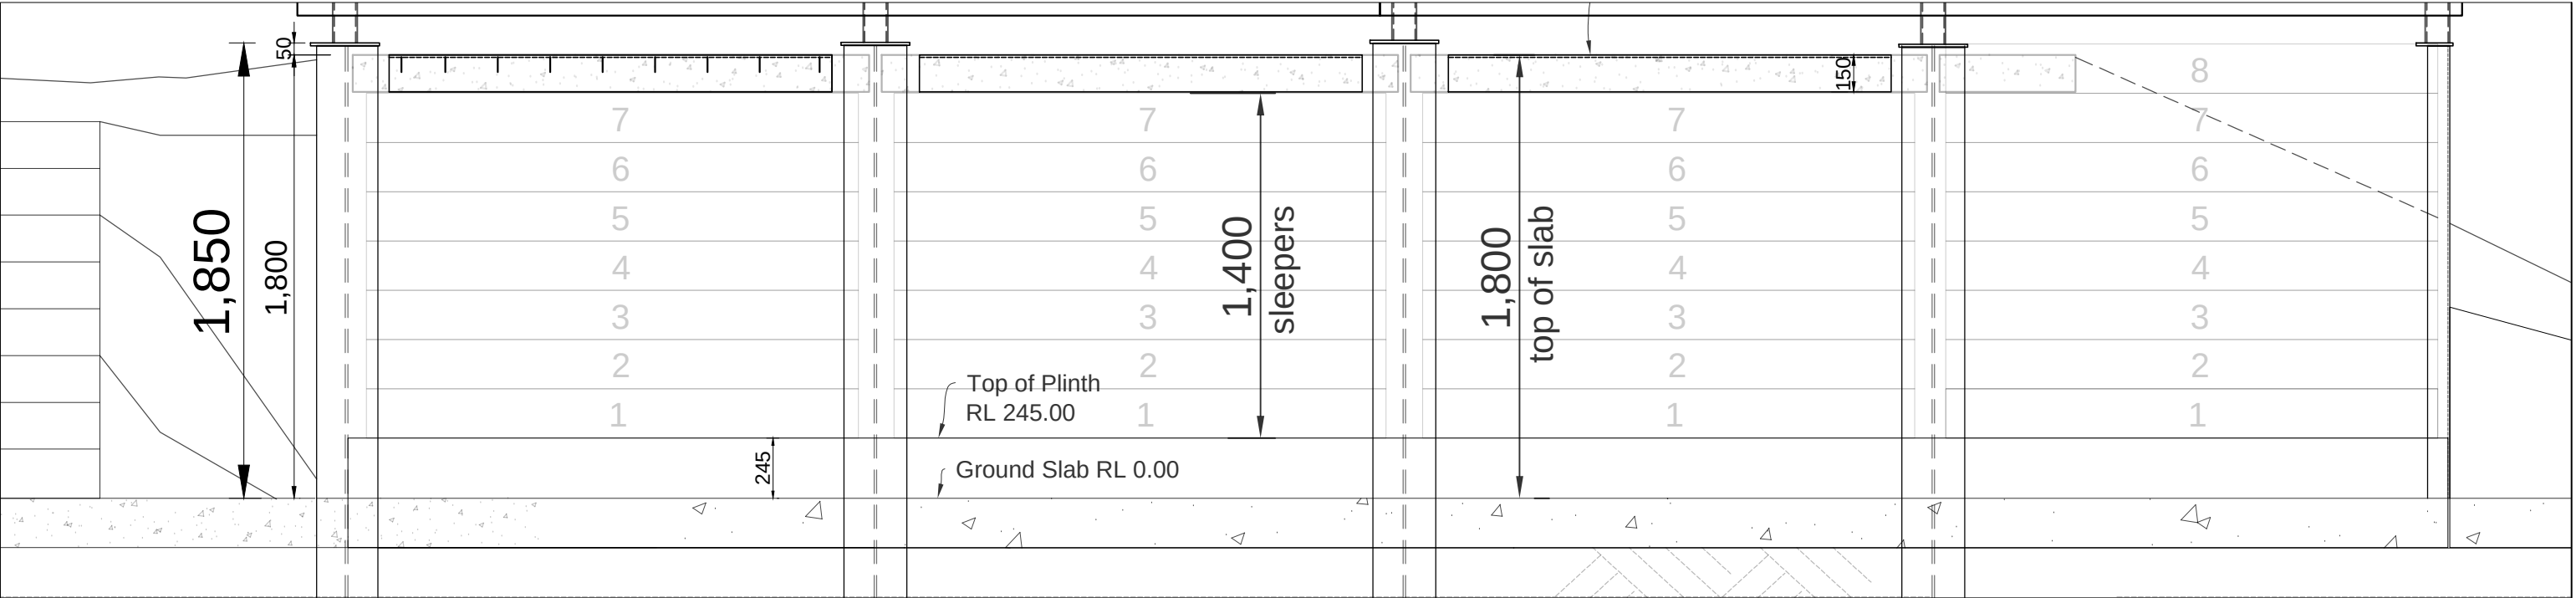


**CIVILVIC Pty Ltd**

ABN 72 631 227 408  
 email: john@civilvic.com.au  
 web: www.civilvic.com.au  
 mob: 0412 574 369

Commercial Builder  
 CB-L 22108



|                 |                                   |
|-----------------|-----------------------------------|
| Client          | Strathbogie Shire                 |
| Project Name    | Avenel Transfer Station           |
| Project Address | 145 Monea Rd<br>Avenel, VIC, 3664 |
| Drawing Name    | Plinth Detail & Re-bar Lengths    |
| Date:           | 08/01/2024                        |
| Drawn:          | John Dordevic                     |
| Status:         | Issued for Approval               |
| Scale:          | N.T.S.                            |
| Paper Size:     | A3                                |
| Drawing No.     | Revision                          |
| A 4 2           |                                   |