
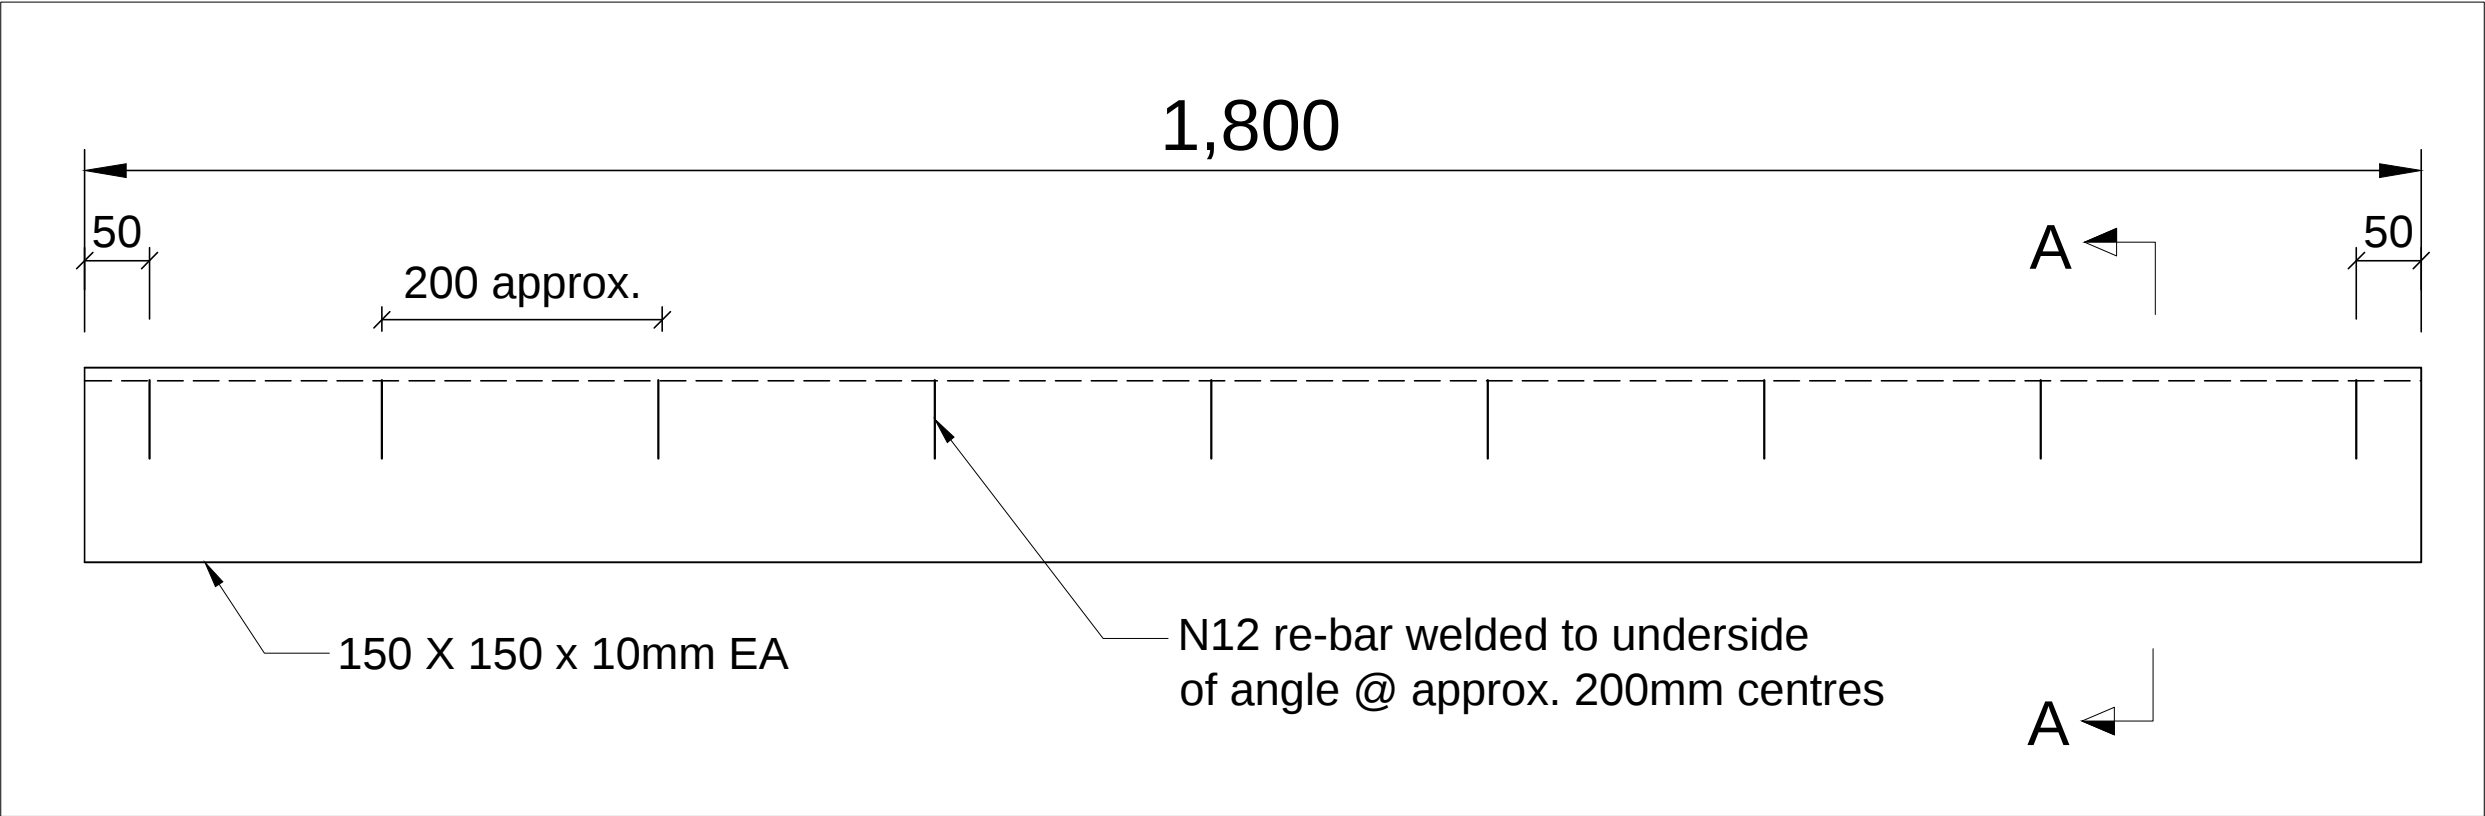


GRADES OF STEEL:		
Plates	GRADE 300 PLUS	
Hot Rolled Sections	GRADE 300 PLUS,	fu=440 Mpa
Structural Hollow Sections	GRADE 350 MPA, fy=350Mpa,	fu=430Mpa

Notes:
 All welds are to be 6mm fillet welds - Structural Purpose
 All steel to be Hot Dip Galvanised
 All dimension shown in millimetres "mm"

Avenel 3No.
 Dunkeld 5No.
 Total 8No.

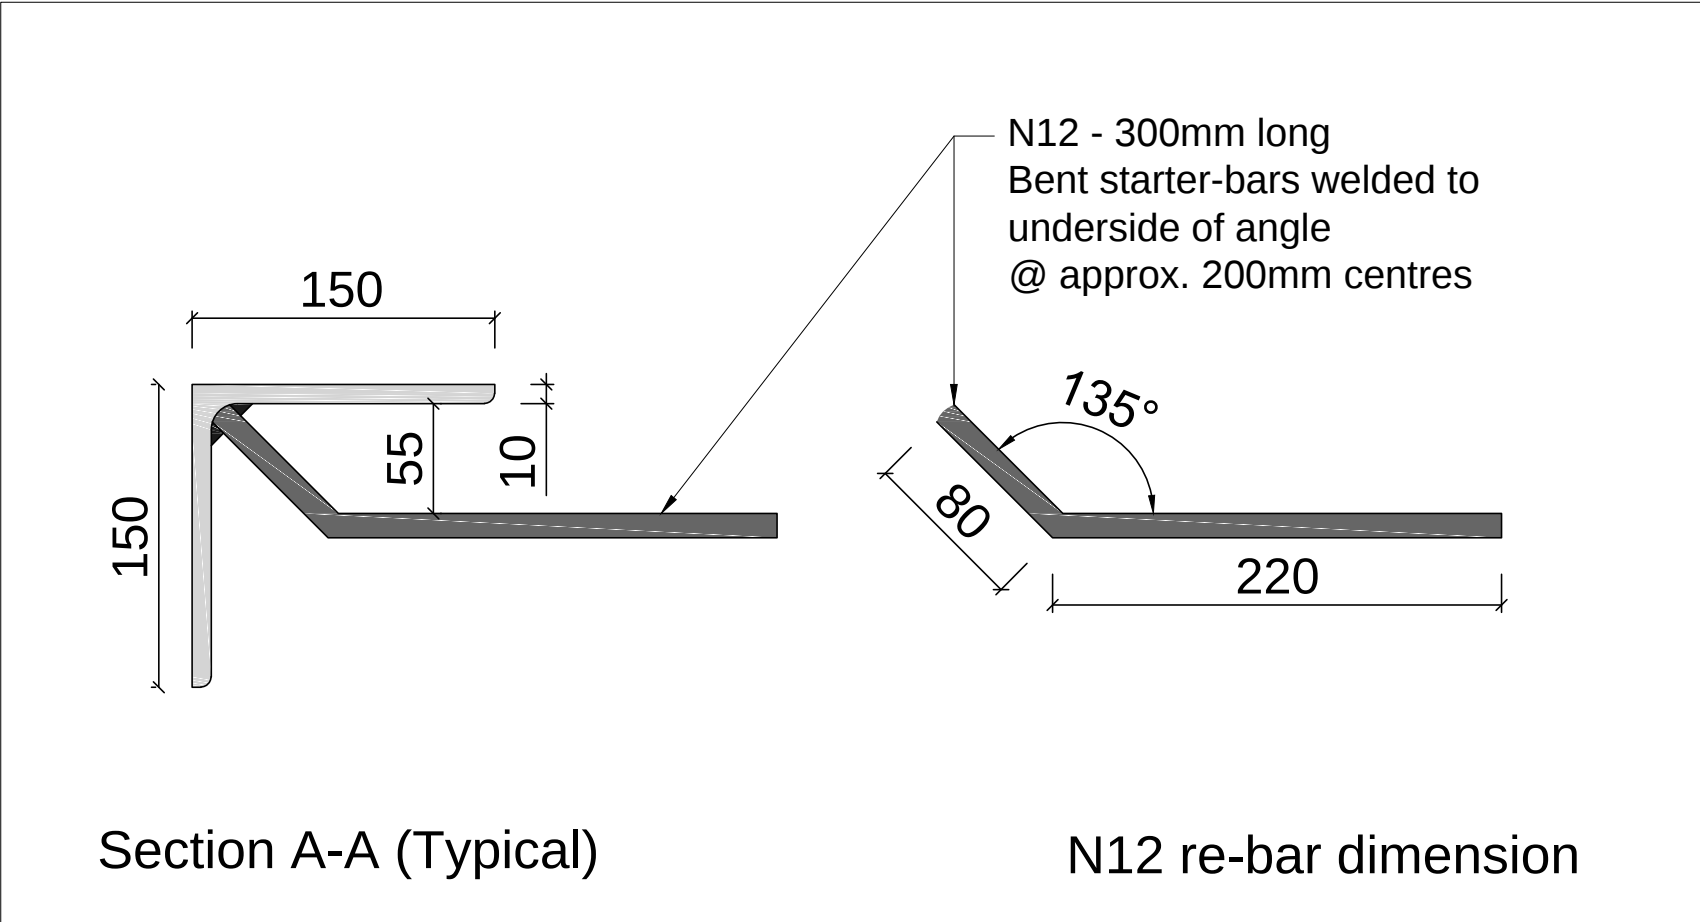

Typical Cast-In 150x150x10 EA to Edge of Top Slab
 "Hot Dip Galvanised"

8No. Required

CIVILVIC Pty Ltd

ABN

72 631 227 408

web:

www.civilvic.com.au

mob:

0412 574 369

Commercial Builder

CB-L 22108

REGISTERED

Building Practitioner

Client

Strathbogie Shire

Project Name

Avenel Transfer Station

Project Address

145 Monea Rd

AVENEL VIC, 3664

Drawing Name

AVENEL

Slab Edge Cast-In EA

Date:

25 OCT 2023

Drawn:

John Dordevic

Status:

Issued for Approval

Scale:

Not to Scale

Paper Size:



A3

Drawing No.


Revision

AVE Cast-In EA

0

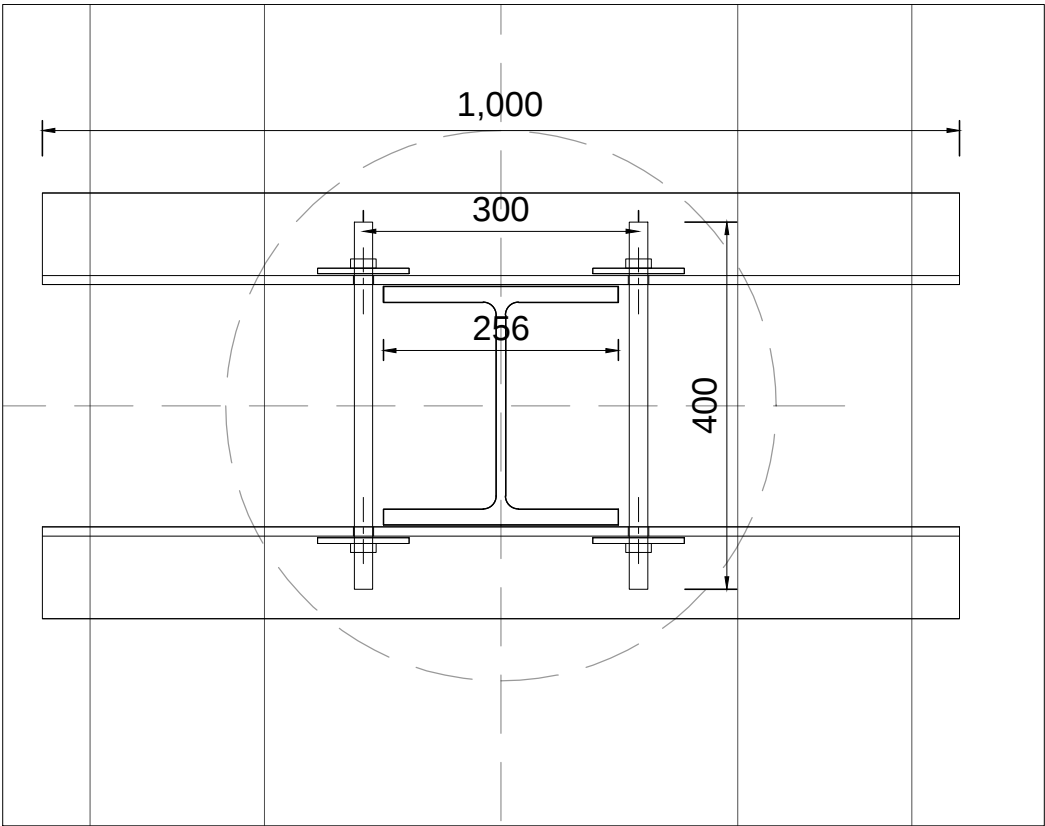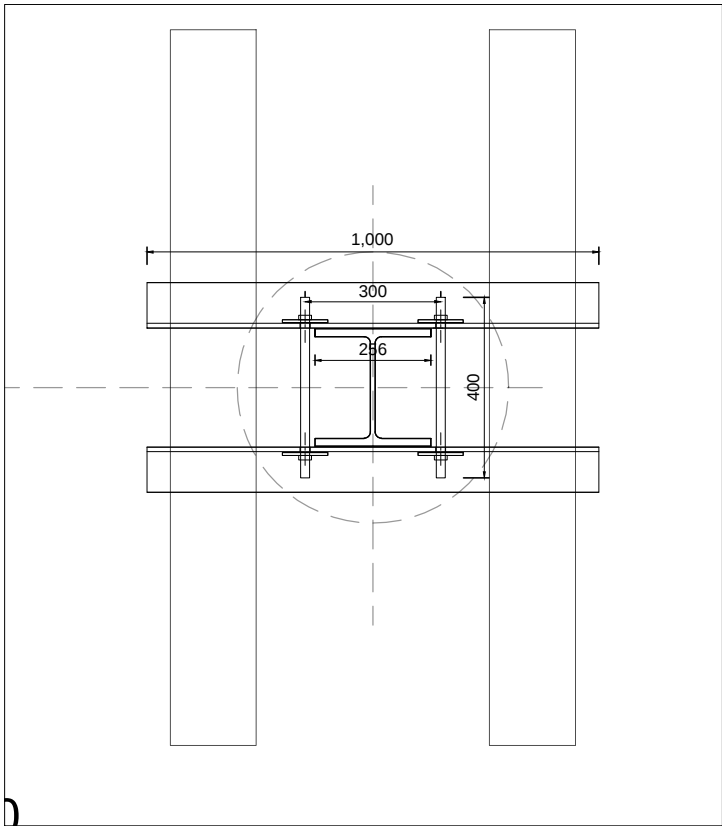

Quantity Required: 14 No.
Finish: No requirement (Raw/Black)

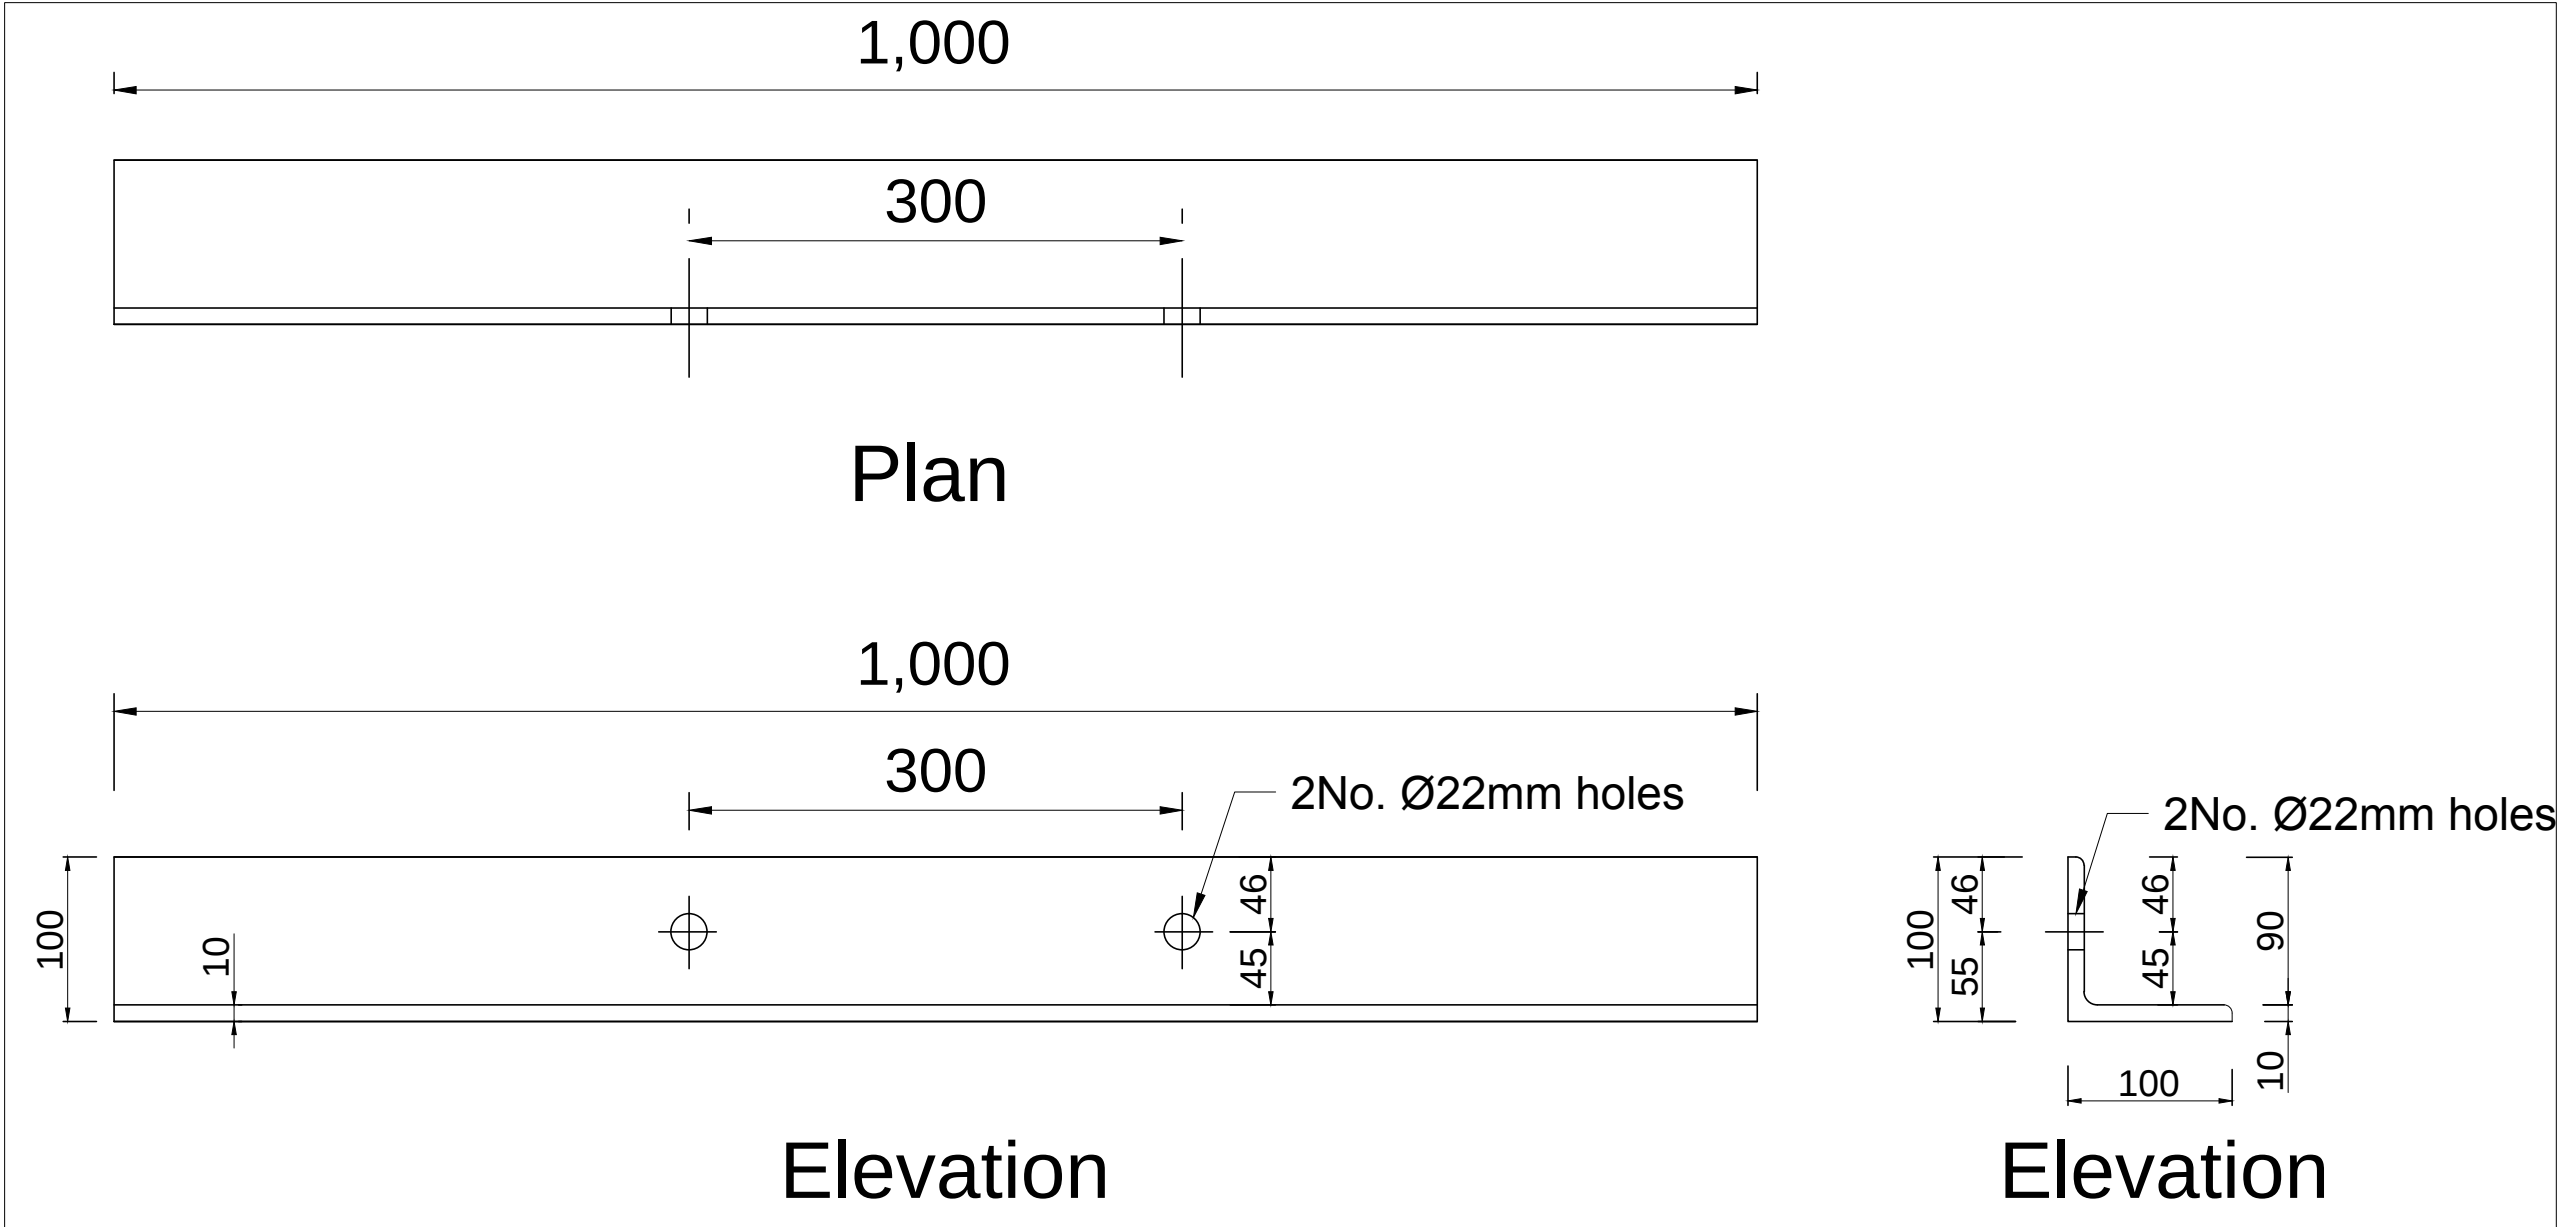

CIVILVIC Pty Ltd
ABN 72 631 227 408
email: john@civilvic.com.au
web: www.civilvic.com.au
mob: 0412 574 369

Commercial Builder
CB-L 22108



Client
Strathbogie Shire


Project Name
Avenel Transfer Station

Project Address
**145 Monea Rd
Avenel, VIC, 3664**


Drawing Name
Column Clamps

Date: 08/10/2023
Drawn: John Dordevic
Status: Issued for Approval
Scale: N.T.S.
Paper Size: A3
Drawing No. Revision

A 7 0

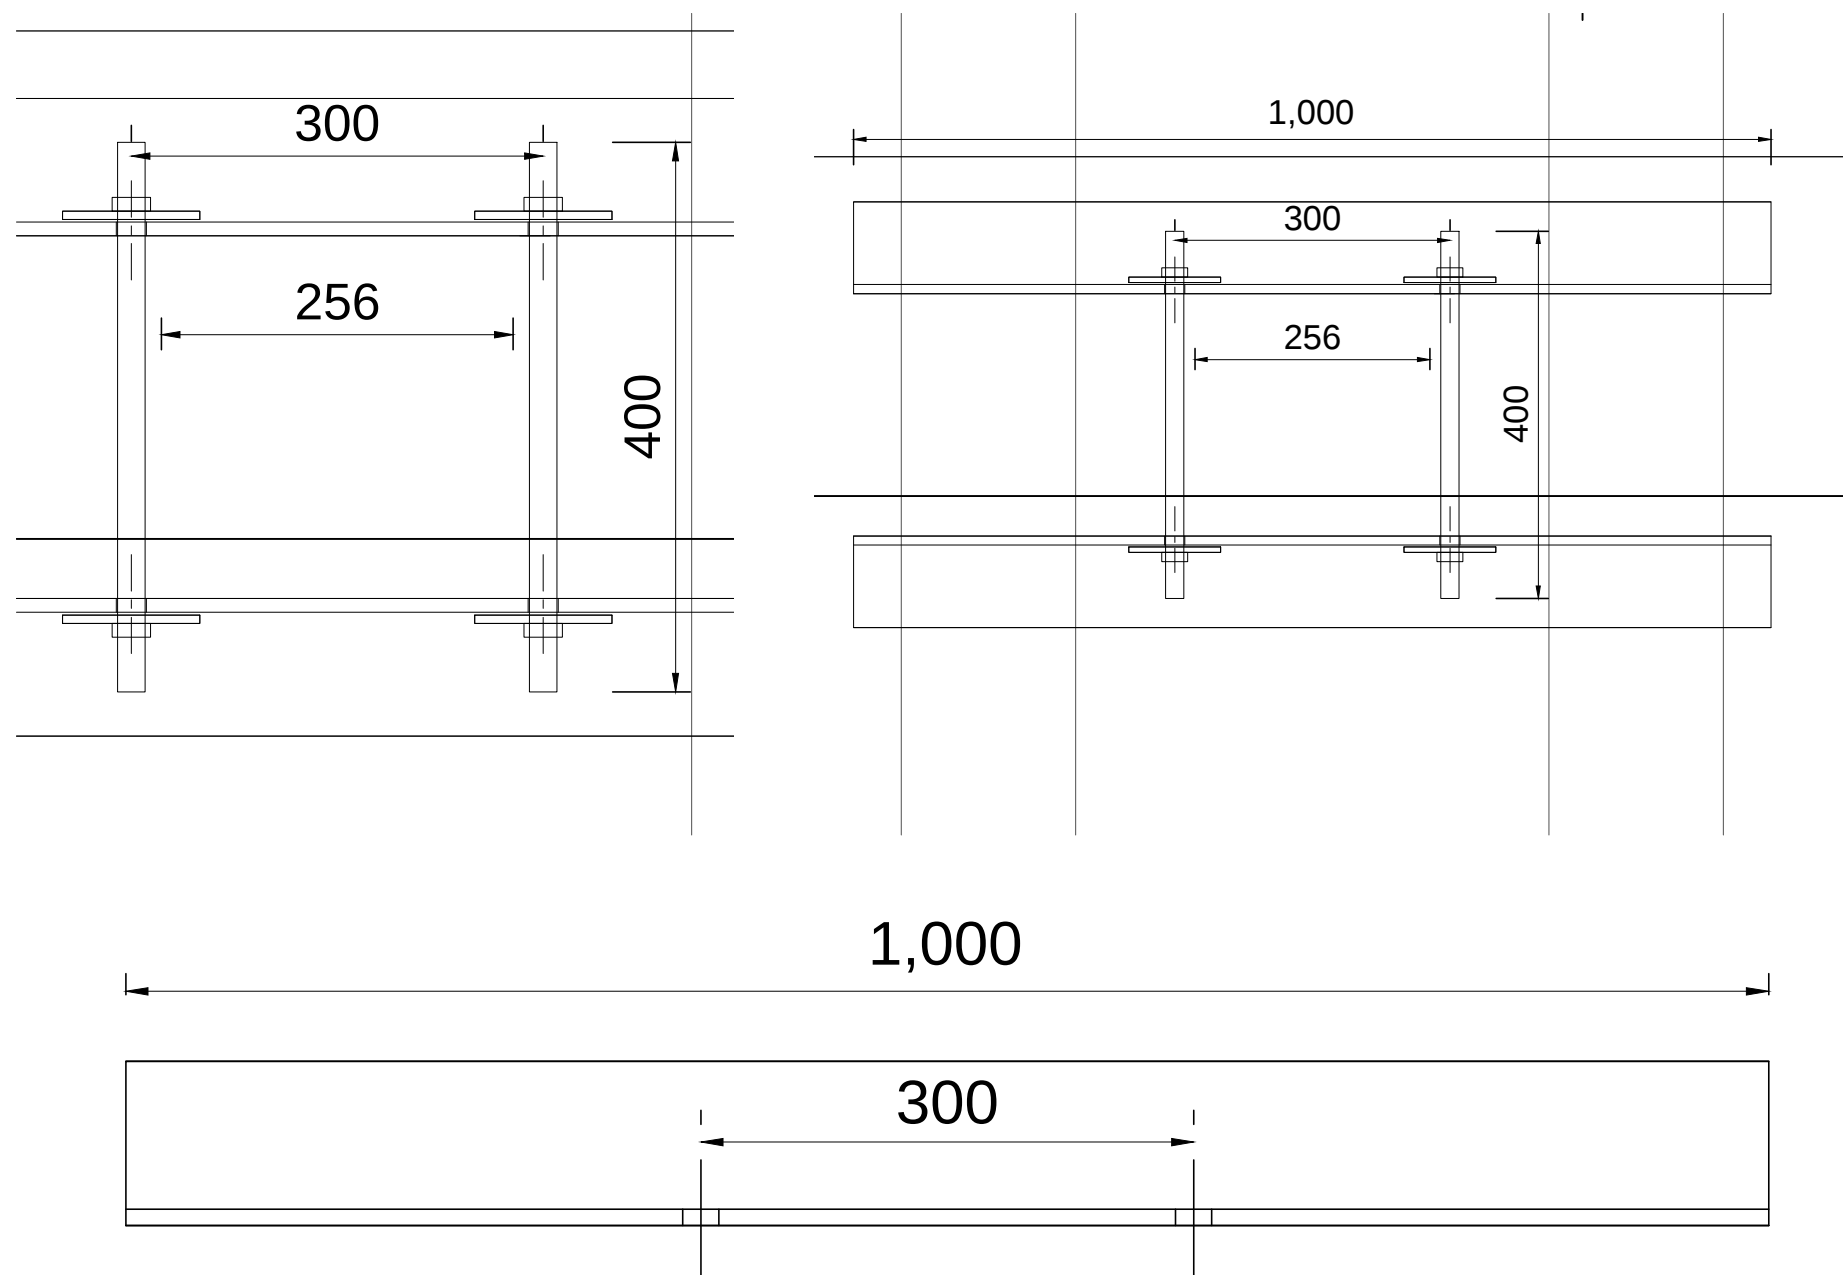

Plan

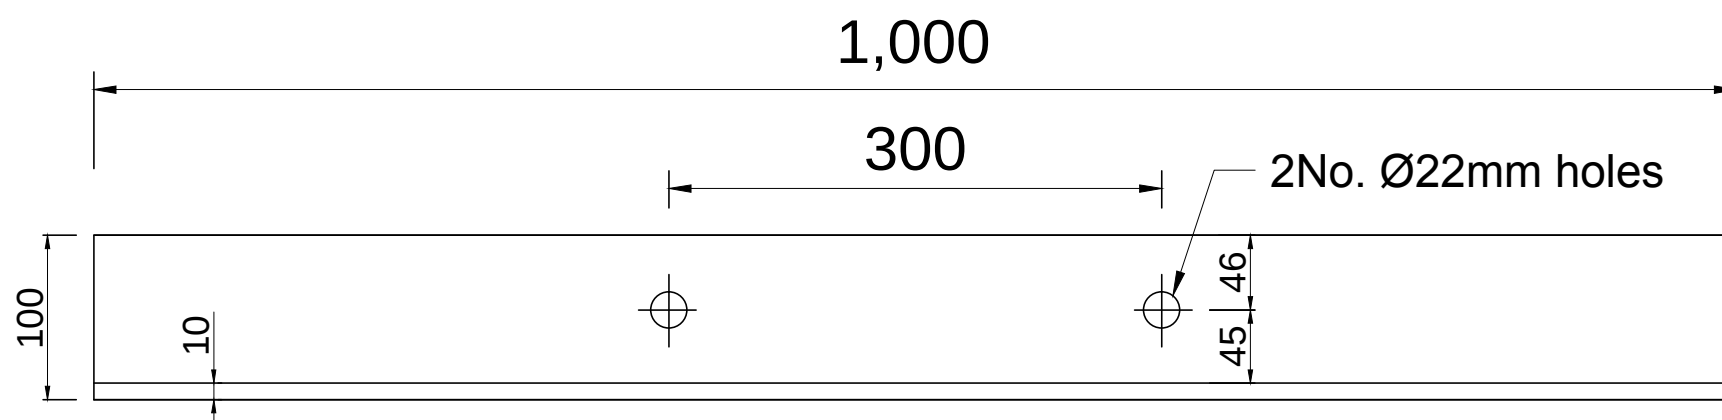

Elevation

Quantity Required: 6 No.

Finish: No requirement (Raw/Black)




CIVILVIC Pty Ltd
 ABN 72 631 227 408
 email: john@civilvic.com.au
 web: www.civilvic.com.au
 mob: 0412 574 369
 Commercial Builder
 CB-L 22108



REGISTERED
 Building Practitioner

Client	Strathbogie Shire
Project Name	Avenel Transfer Station
Project Address	145 Monea Rd Avenel, VIC, 3664
Drawing Name	Column Clamps
Date:	15/11/2023
Drawn:	John Dordevic
Status:	Issued for Approval
Scale:	N.T.S.
Paper Size:	A3
Drawing No.	Revision
A 7	1

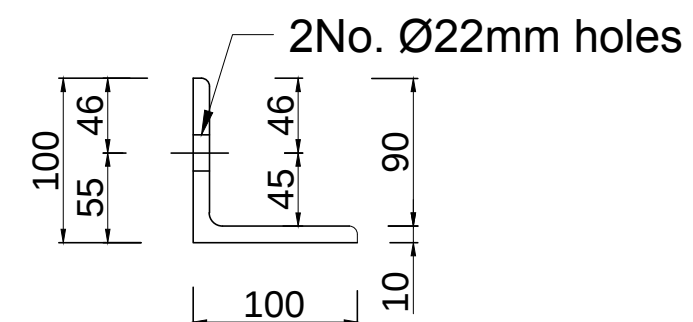

Elevation