

**General Notes:**

**Revisions**



No.	Date	Description
0	30/04/23	For Approval
1	07/06/23	Added concrete sleeper & precast panel details
2	25/06/23	Added reinforcement
3	19/08/23	Added cast-in angles to top slab & precast panels



**CIVILVIC Pty Ltd**

ABN 72 631 227 408  
 email: john@civilvic.com.au  
 web: www.civilvic.com.au  
 mob: 0412 574 369

Commercial Builder  
 CB-L 22108

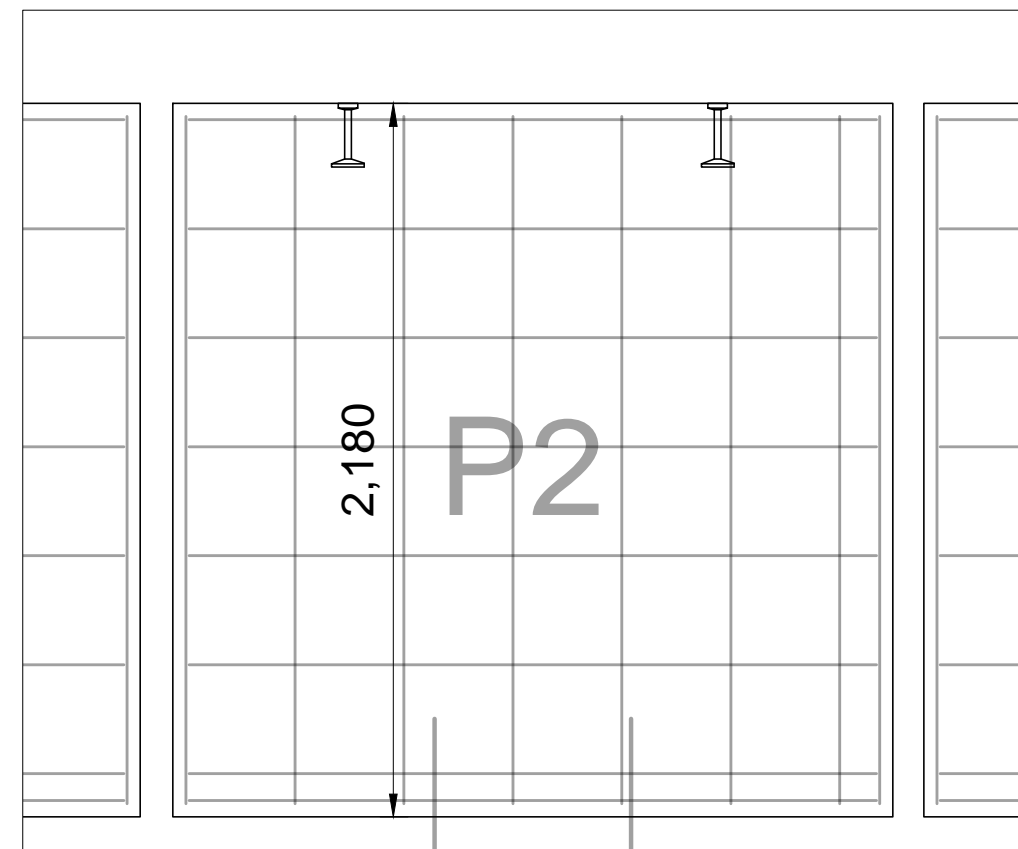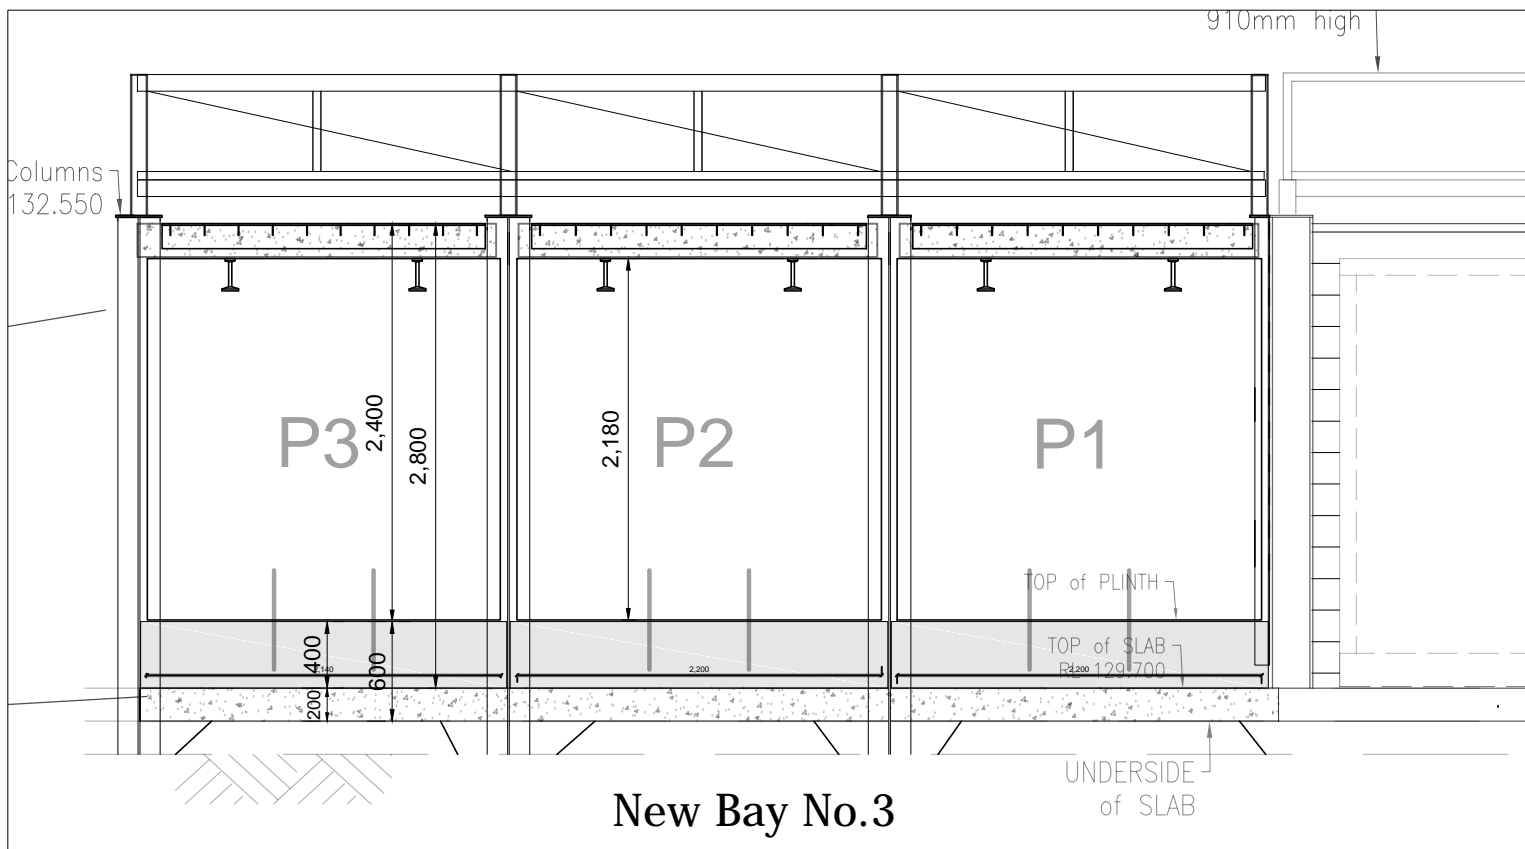

Client  
**Strathbogie Shire**

Project Name  
**Nagambie Transfer Station**

Project Address  
**854 McDonalds Rd  
 Nagambie, VIC, 3608**

Drawing Name  
**Enlarged Layout Plan  
 Precast Panel Elevation**

Date: 19/08/2023  
 Drawn: John Dordevic  
 Status: Issued for Approval  
 Scale: N.T.S.  
 Paper Size: A3  
 Drawing No. Revision

**N 2 3**