

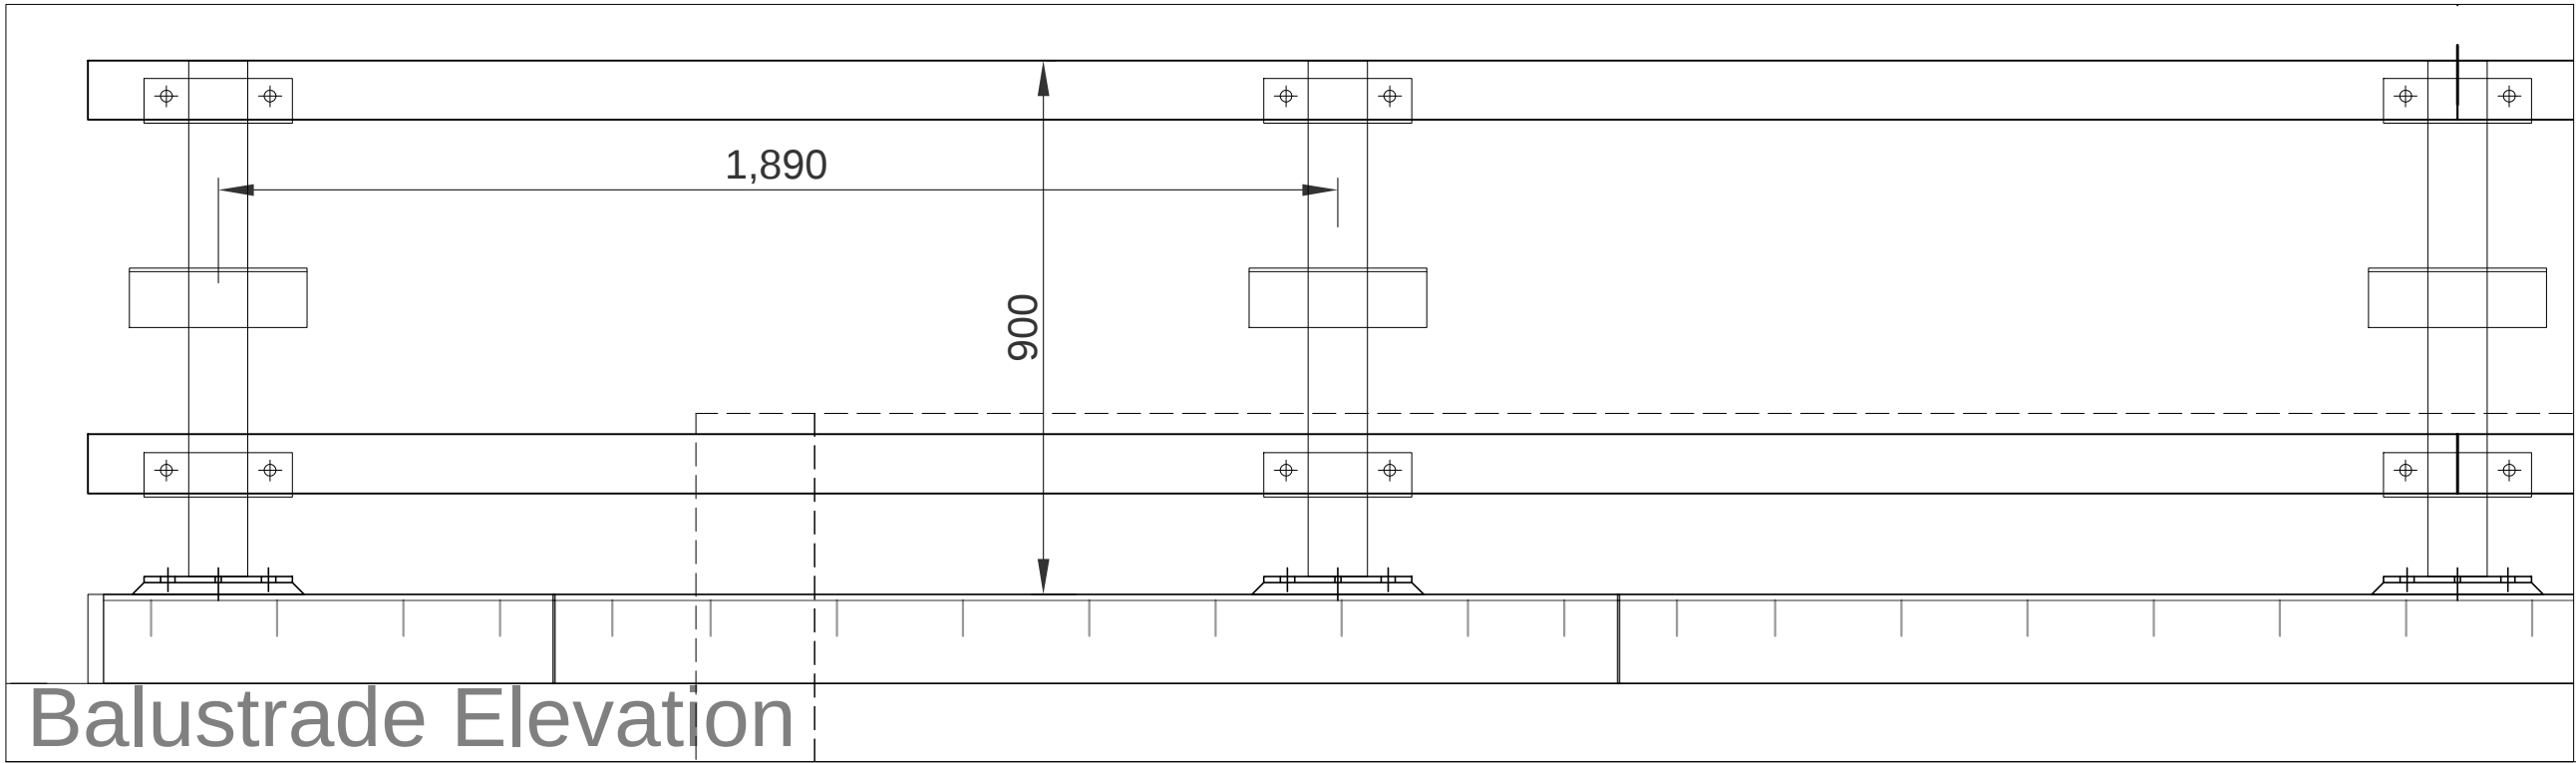


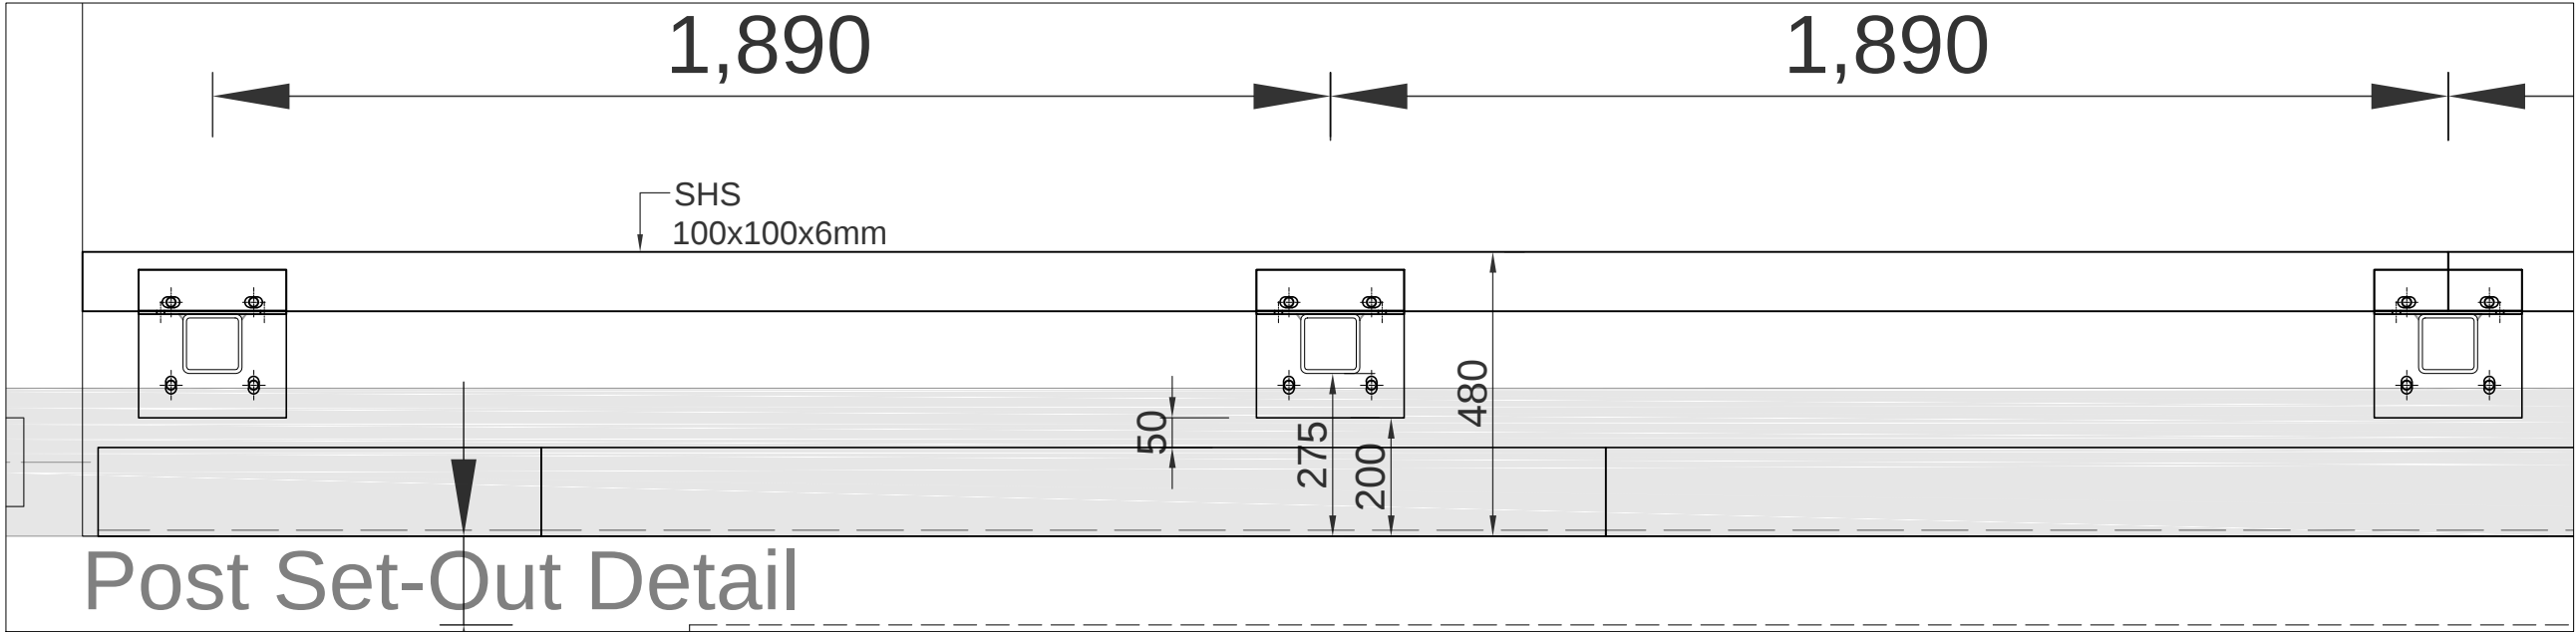

CIVILVIC Pty Ltd
ABN 72 631 227 408
email: john@civilvic.com.au
web: www.civilvic.com.au
mob: 0412 574 369

Commercial Builder
CB-L 22108

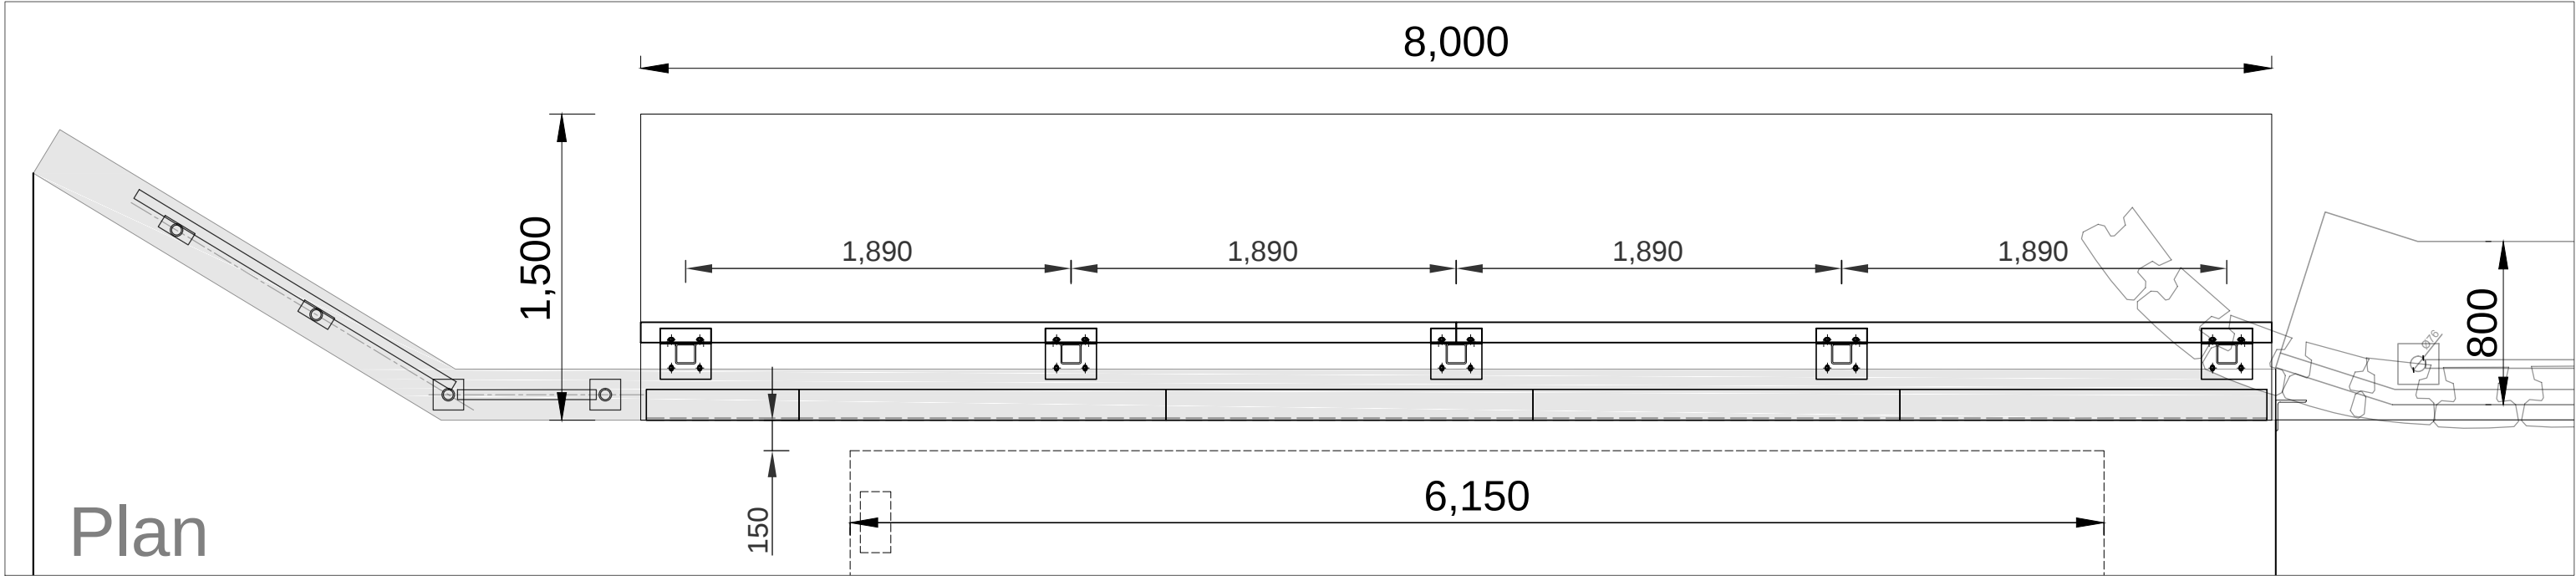

Client
**Southern Grampians
Shire Council**

Project Name
**DUNKELD
Transfer Station**

Project Address
**7 Bellicourt Rd
Dunkeld, Vic, 3294**

Drawing Name
**Balustrade Set-Out
Details**

Date:	14/01/2023
Drawn:	John Dordevic
Status:	Issued for Approval
Scale:	As Shown
Paper Size:	A3
Drawing No.	Revision

D4 0