
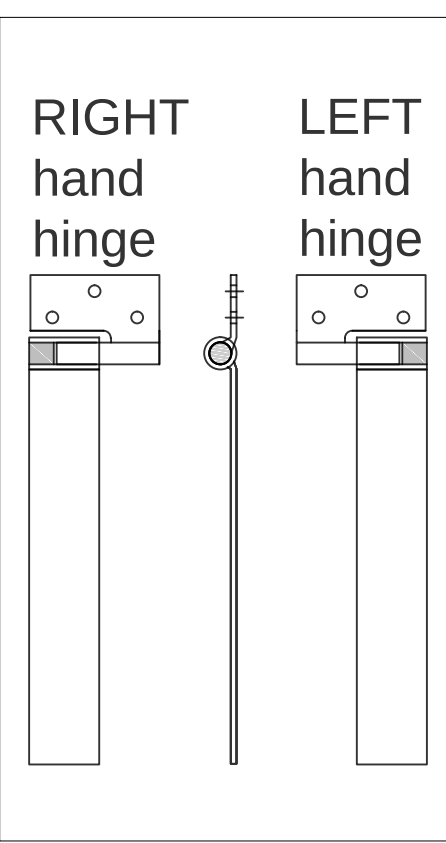
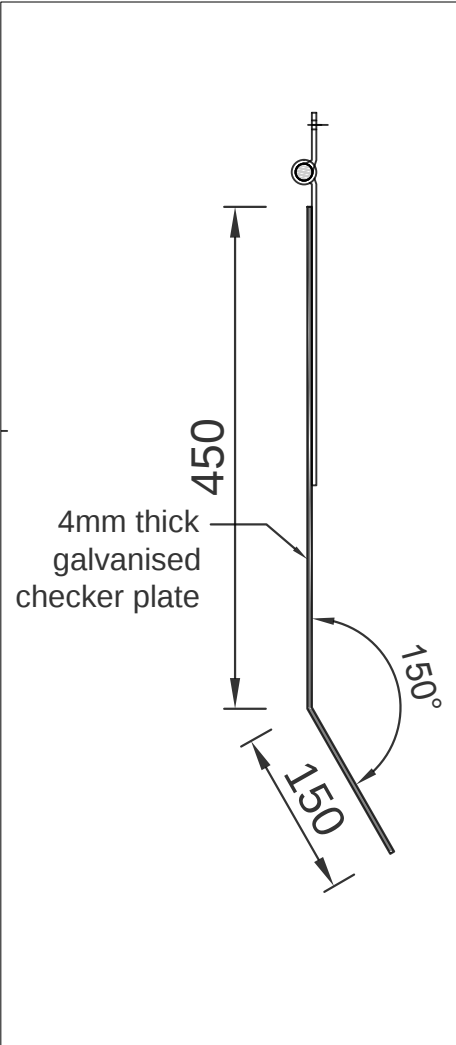


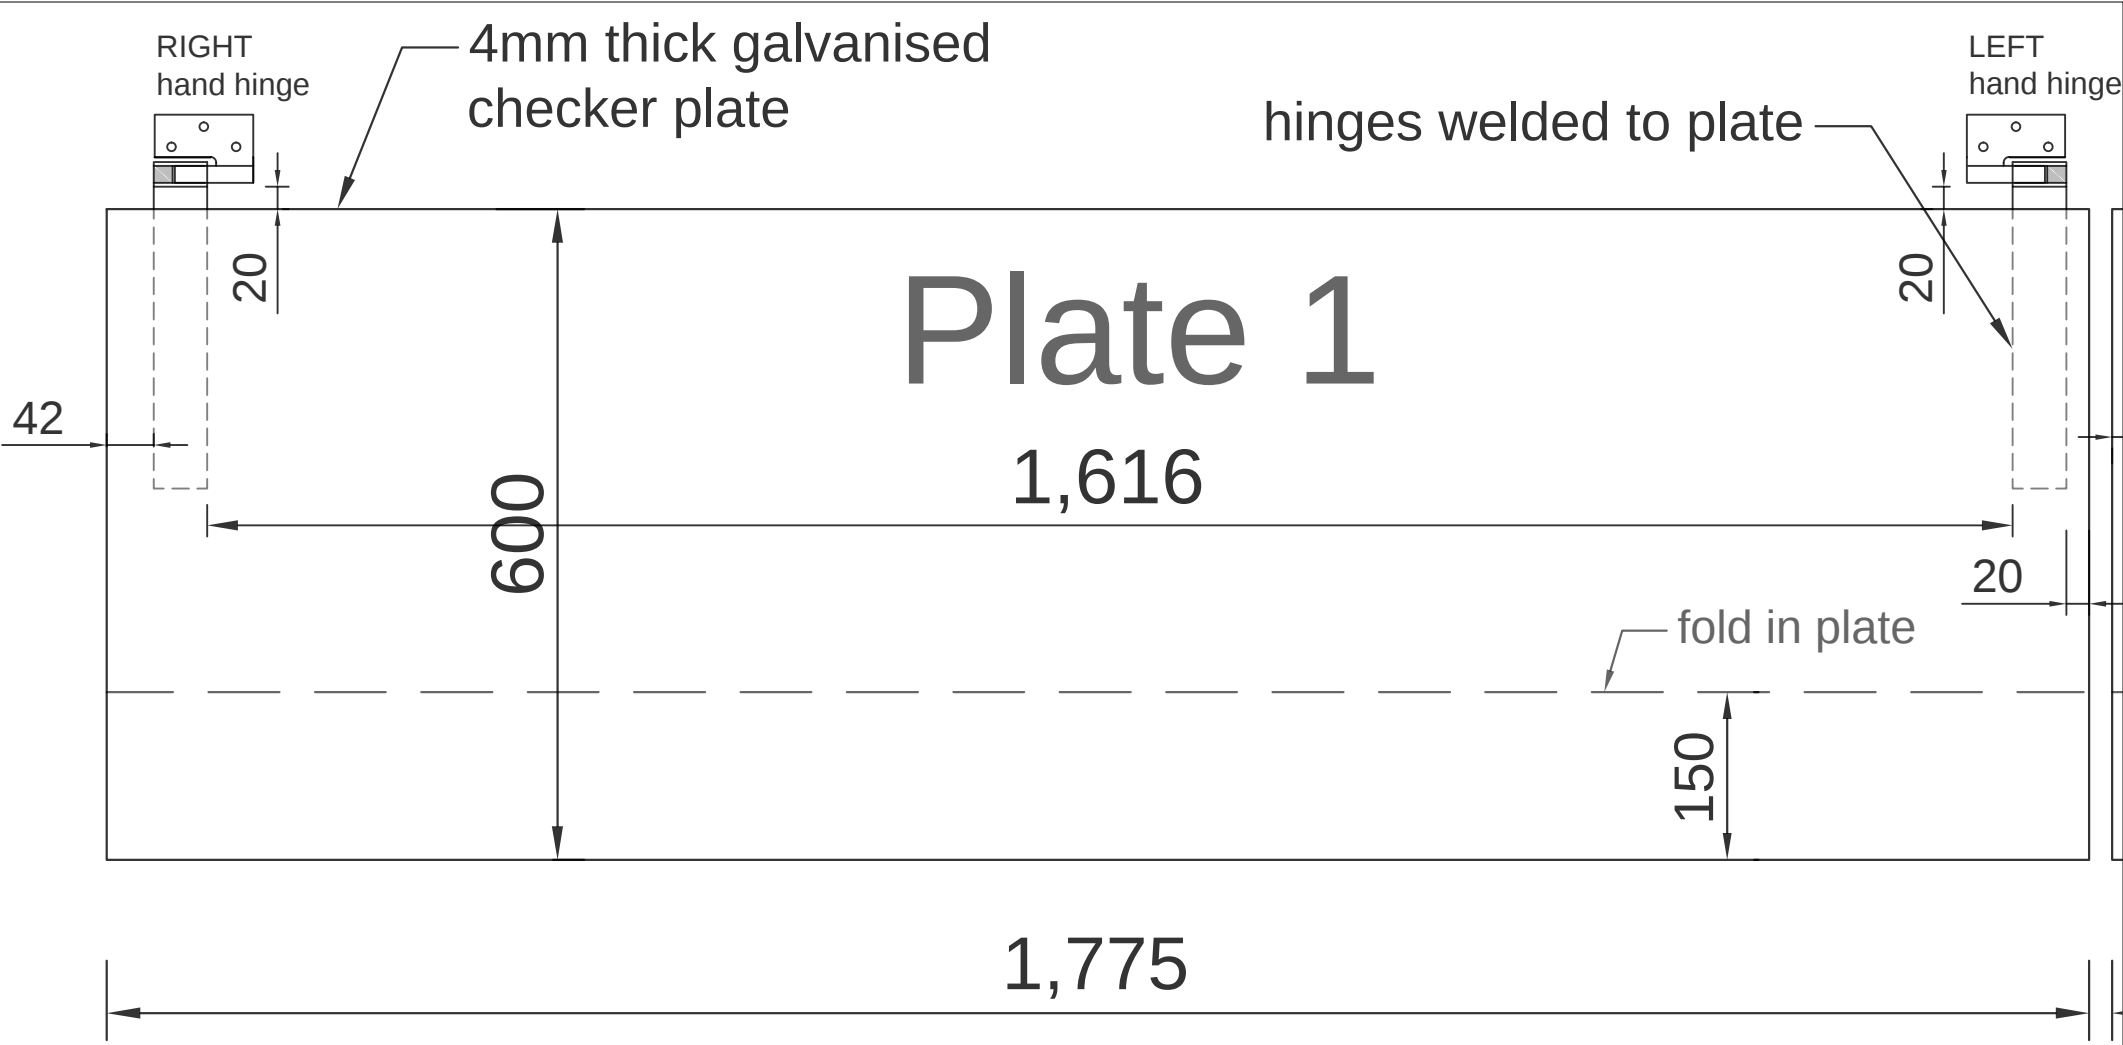


CIVILVIC Pty Ltd

ABN 72 631 227 408
email: john@civilvic.com.au
web: www.civilvic.com.au
mob: 0412 574 369

Commercial Builder
CB-L 22108

REGISTERED
Building Practitioner

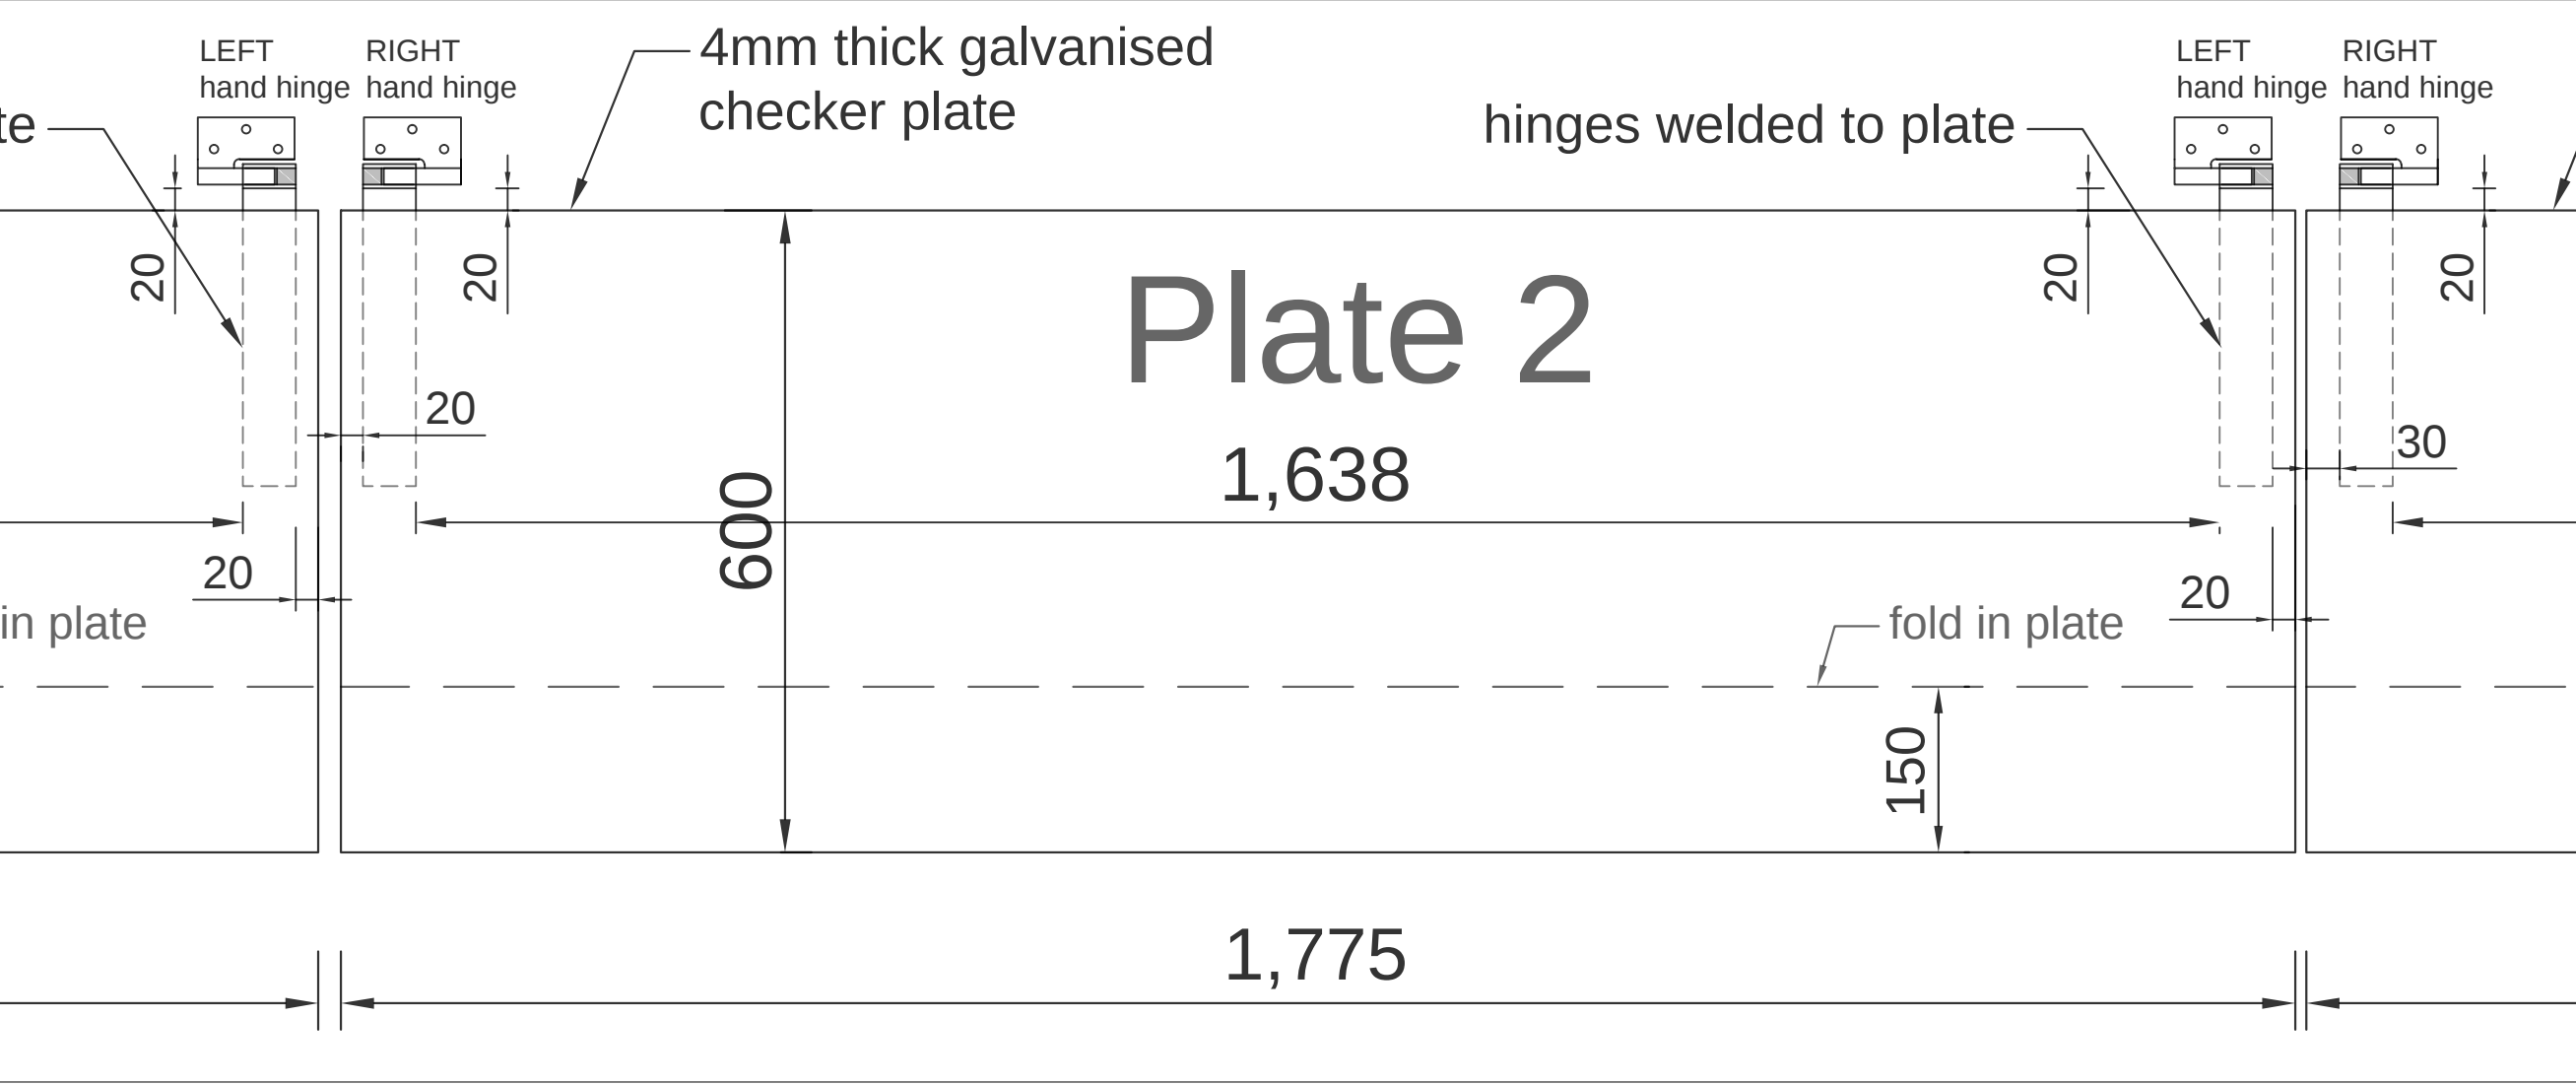

Client
Southern Grampians
Shire Council

Project Name
DUNKELD
Transfer Station

Project Address
7 Bellicourt Rd
Dunkeld, Vic, 3294

Drawing Name
DUNKELD Bin Flap
PLATE 1 & PLATE 2

Date: 21/02/2024

Drawn: John Dordevic





Status: Issued for Approval

Scale: As Shown

Paper Size: A3

Drawing No. Revision

D8 0

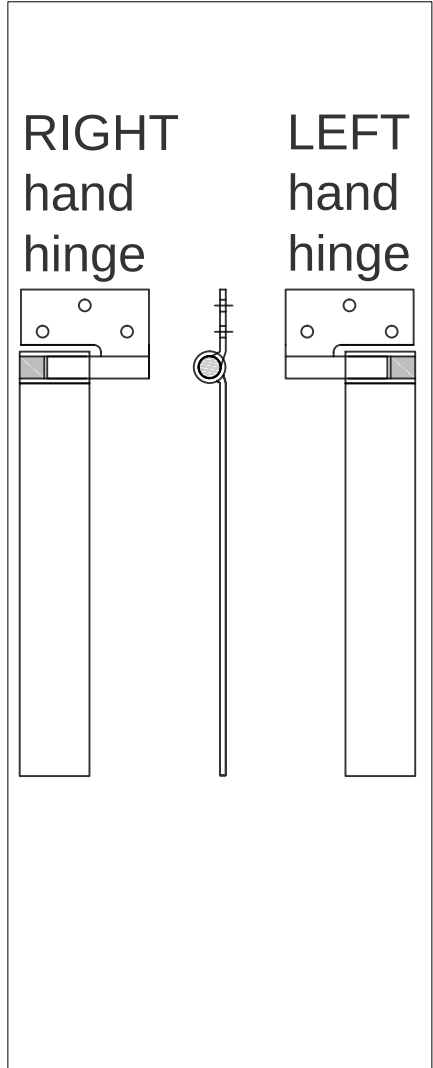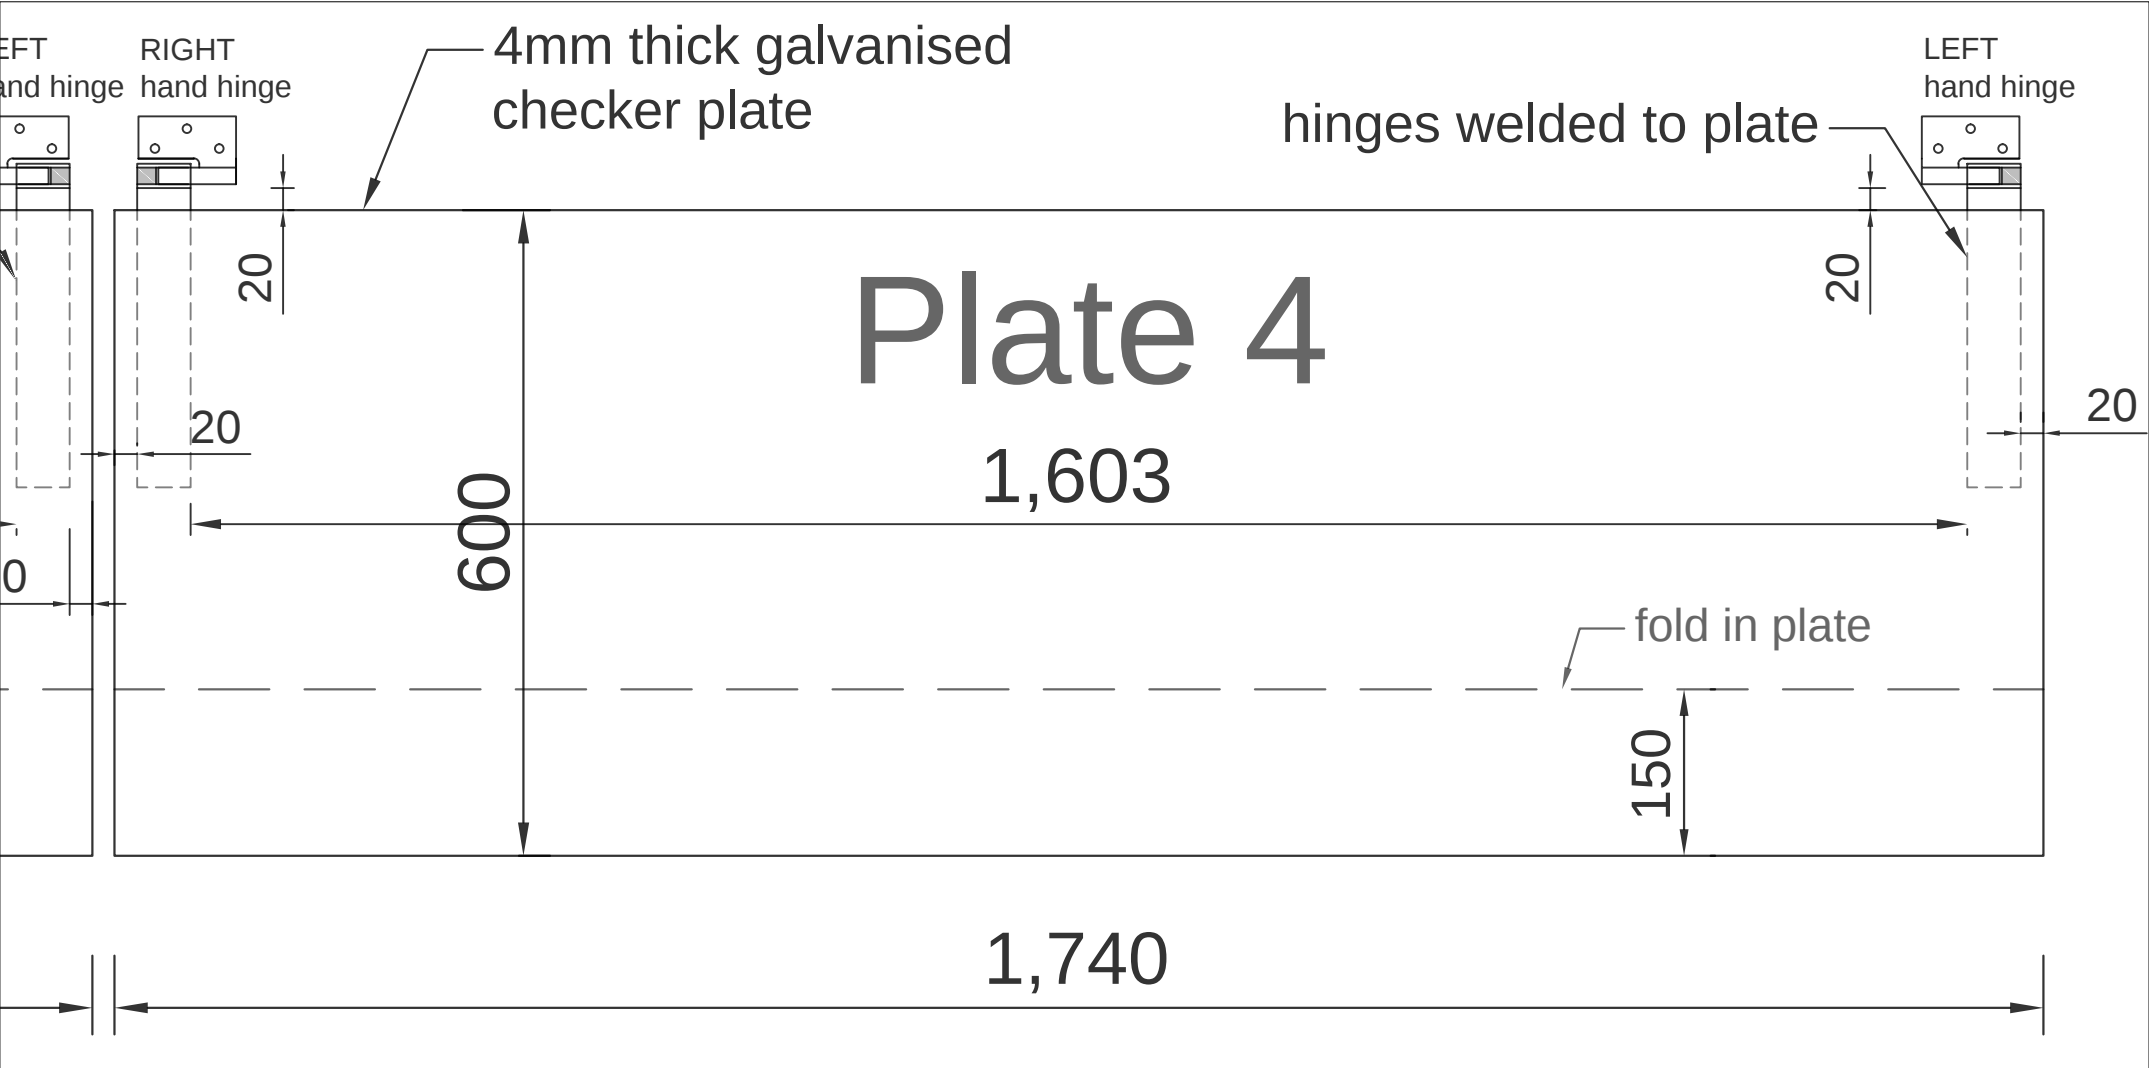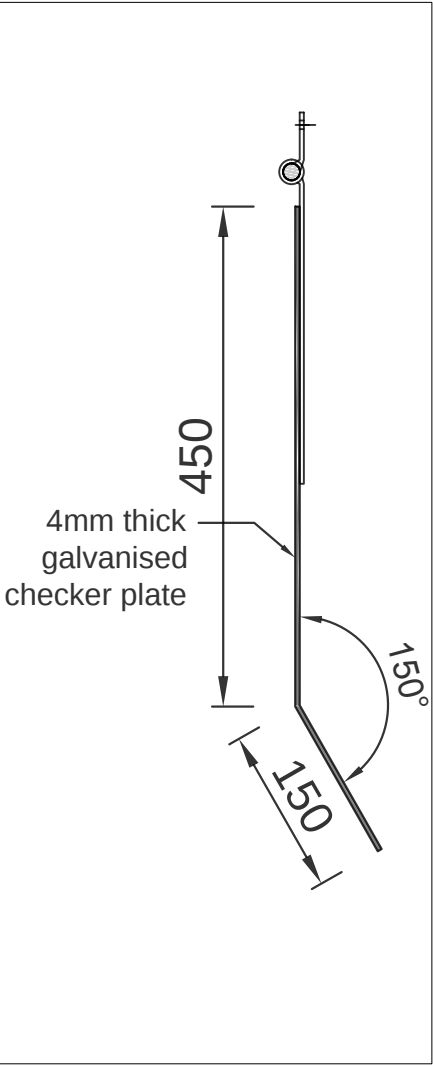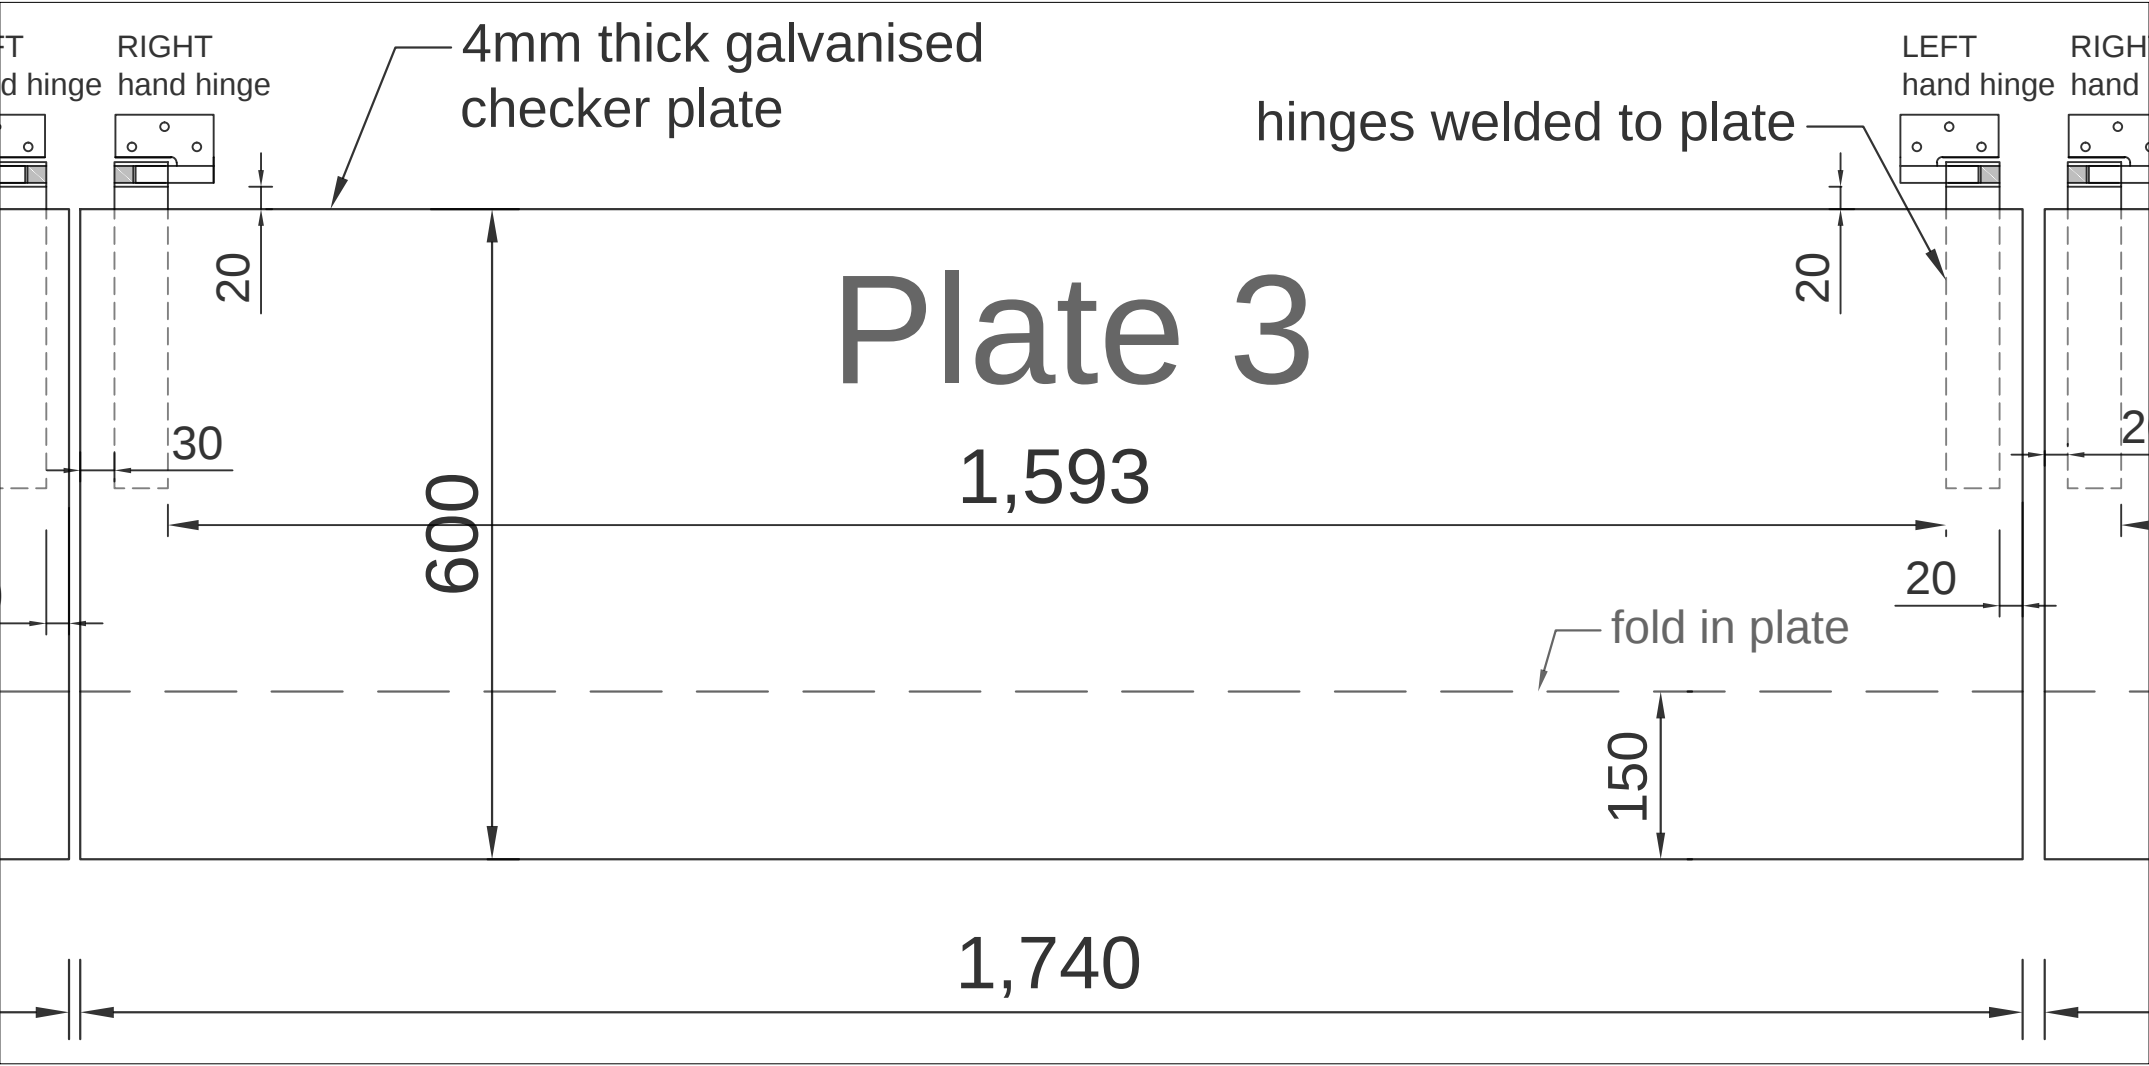

CIVILVIC Pty Ltd

ABN 72 631 227 408
email: john@civilvic.com.au
web: www.civilvic.com.au
mob: 0412 574 369

Commercial Builder
CB-L 22108



Client
**Southern Grampians
Shire Council**

Project Name
**DUNKELD
Transfer Station**

Project Address
**7 Bellicourt Rd
Dunkeld, Vic, 3294**

Drawing Name
**DUNKELD Bin Flap
PLATE 3 & PLATE 4**

Date: 21/02/2024
Drawn: John Dordevic
Status: Issued for Approval
Scale: As Shown
Paper Size: A3
Drawing No. Revision

D9

0