
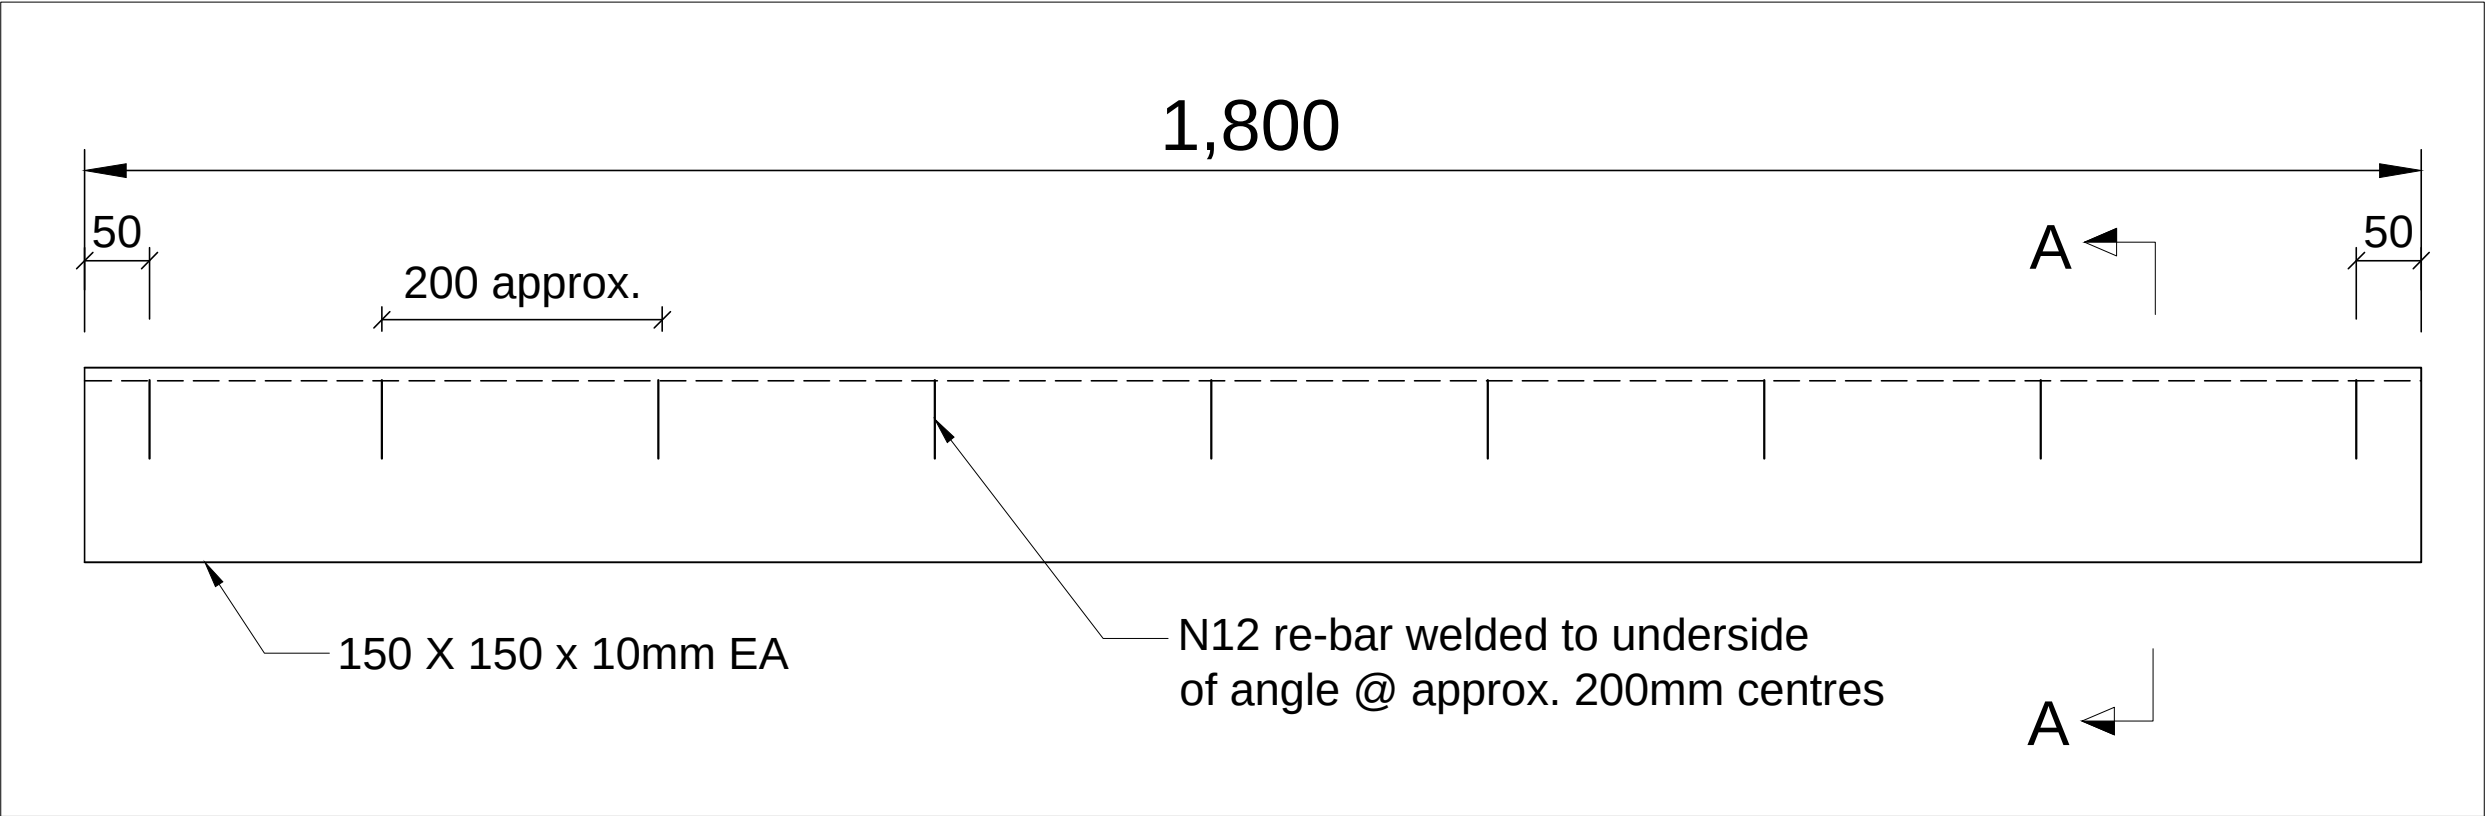


GRADES OF STEEL:		
Plates	GRADE 300 PLUS	
Hot Rolled Sections	GRADE 300 PLUS,	fu=440 Mpa
Structural Hollow Sections	GRADE 350 MPA, fy=350Mpa,	fu=430Mpa

Notes:
 All welds are to be 6mm fillet welds - Structural Purpose
 All steel to be Hot Dip Galvanised
 All dimension shown in millimetres "mm"

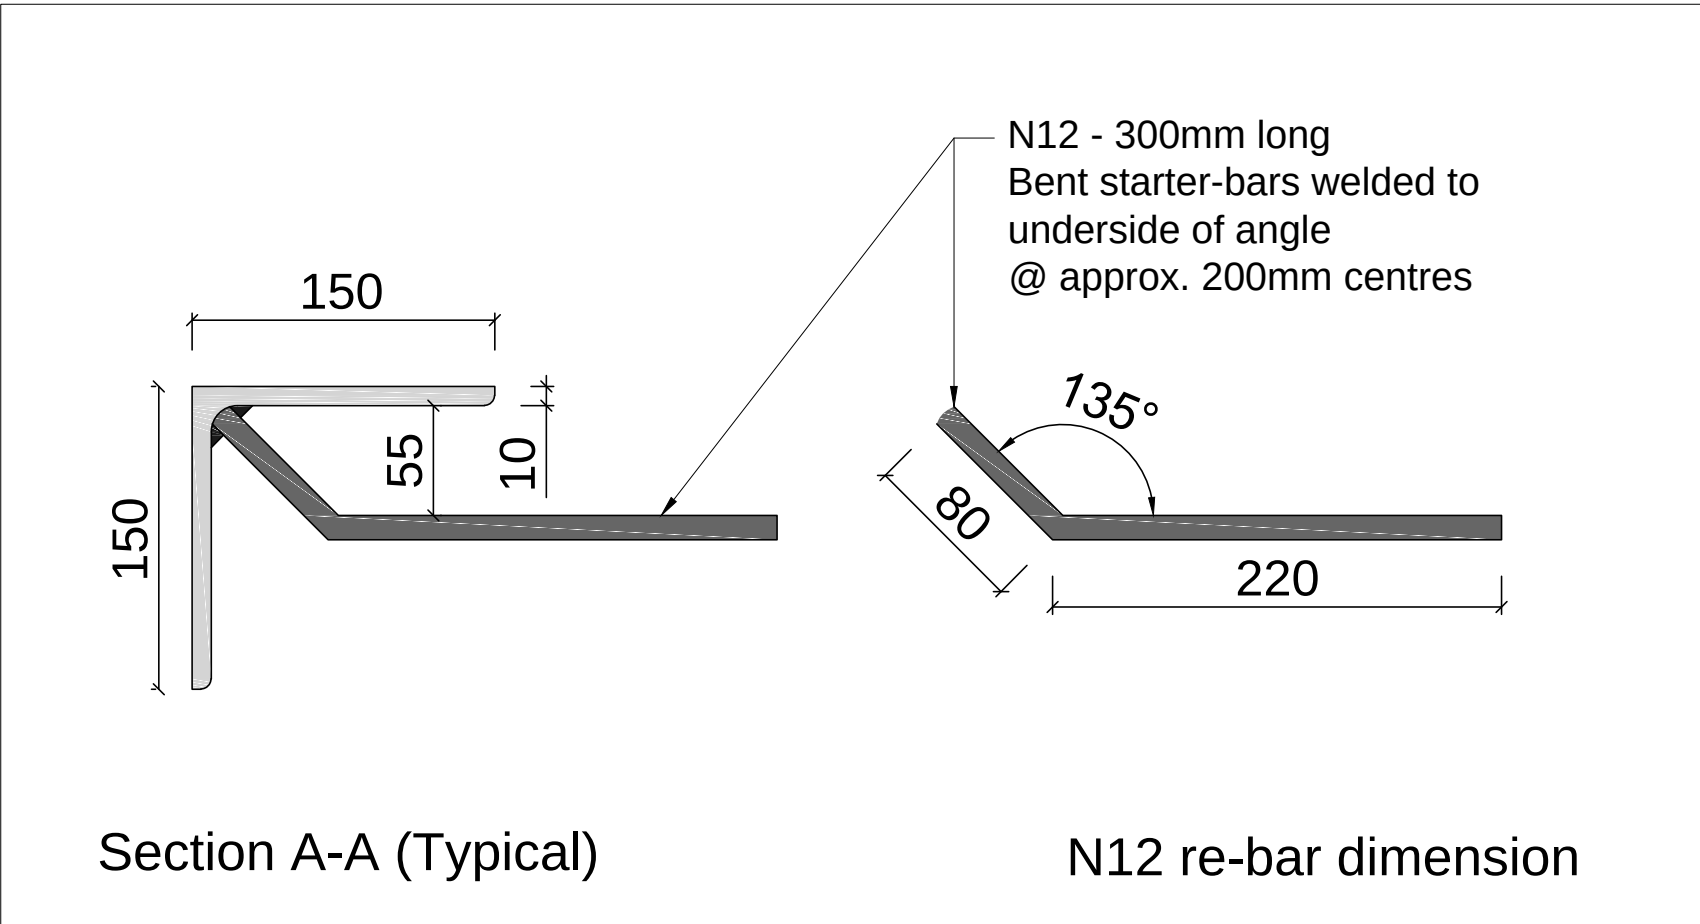

Typical Cast-In 150x150x10 EA to Edge of Top Slab
 "Hot Dip Galvanised"

5No. Required

CIVILVIC Pty Ltd

ABN

72 631 227 408

web:

www.civilvic.com.au

mob:

0412 574 369

Commercial Builder

CB-L 22108

REGISTERED

Building Practitioner

Client Southern Grampians Shire Council	
Project Name Dunkel Transfer Station	
Project Address 7 Bellicourt Rd Dunkeld, Vic, 3294	
Drawing Name DUNKELD Slab Edge Cast-In EA	
Date:	25 OCT 2023
Drawn:	John Dordevic
Status:	Issued for Approval
Scale:	Not to Scale
Paper Size:	A3
Drawing No.	Revision
DUNK Cast-In EA 0	