



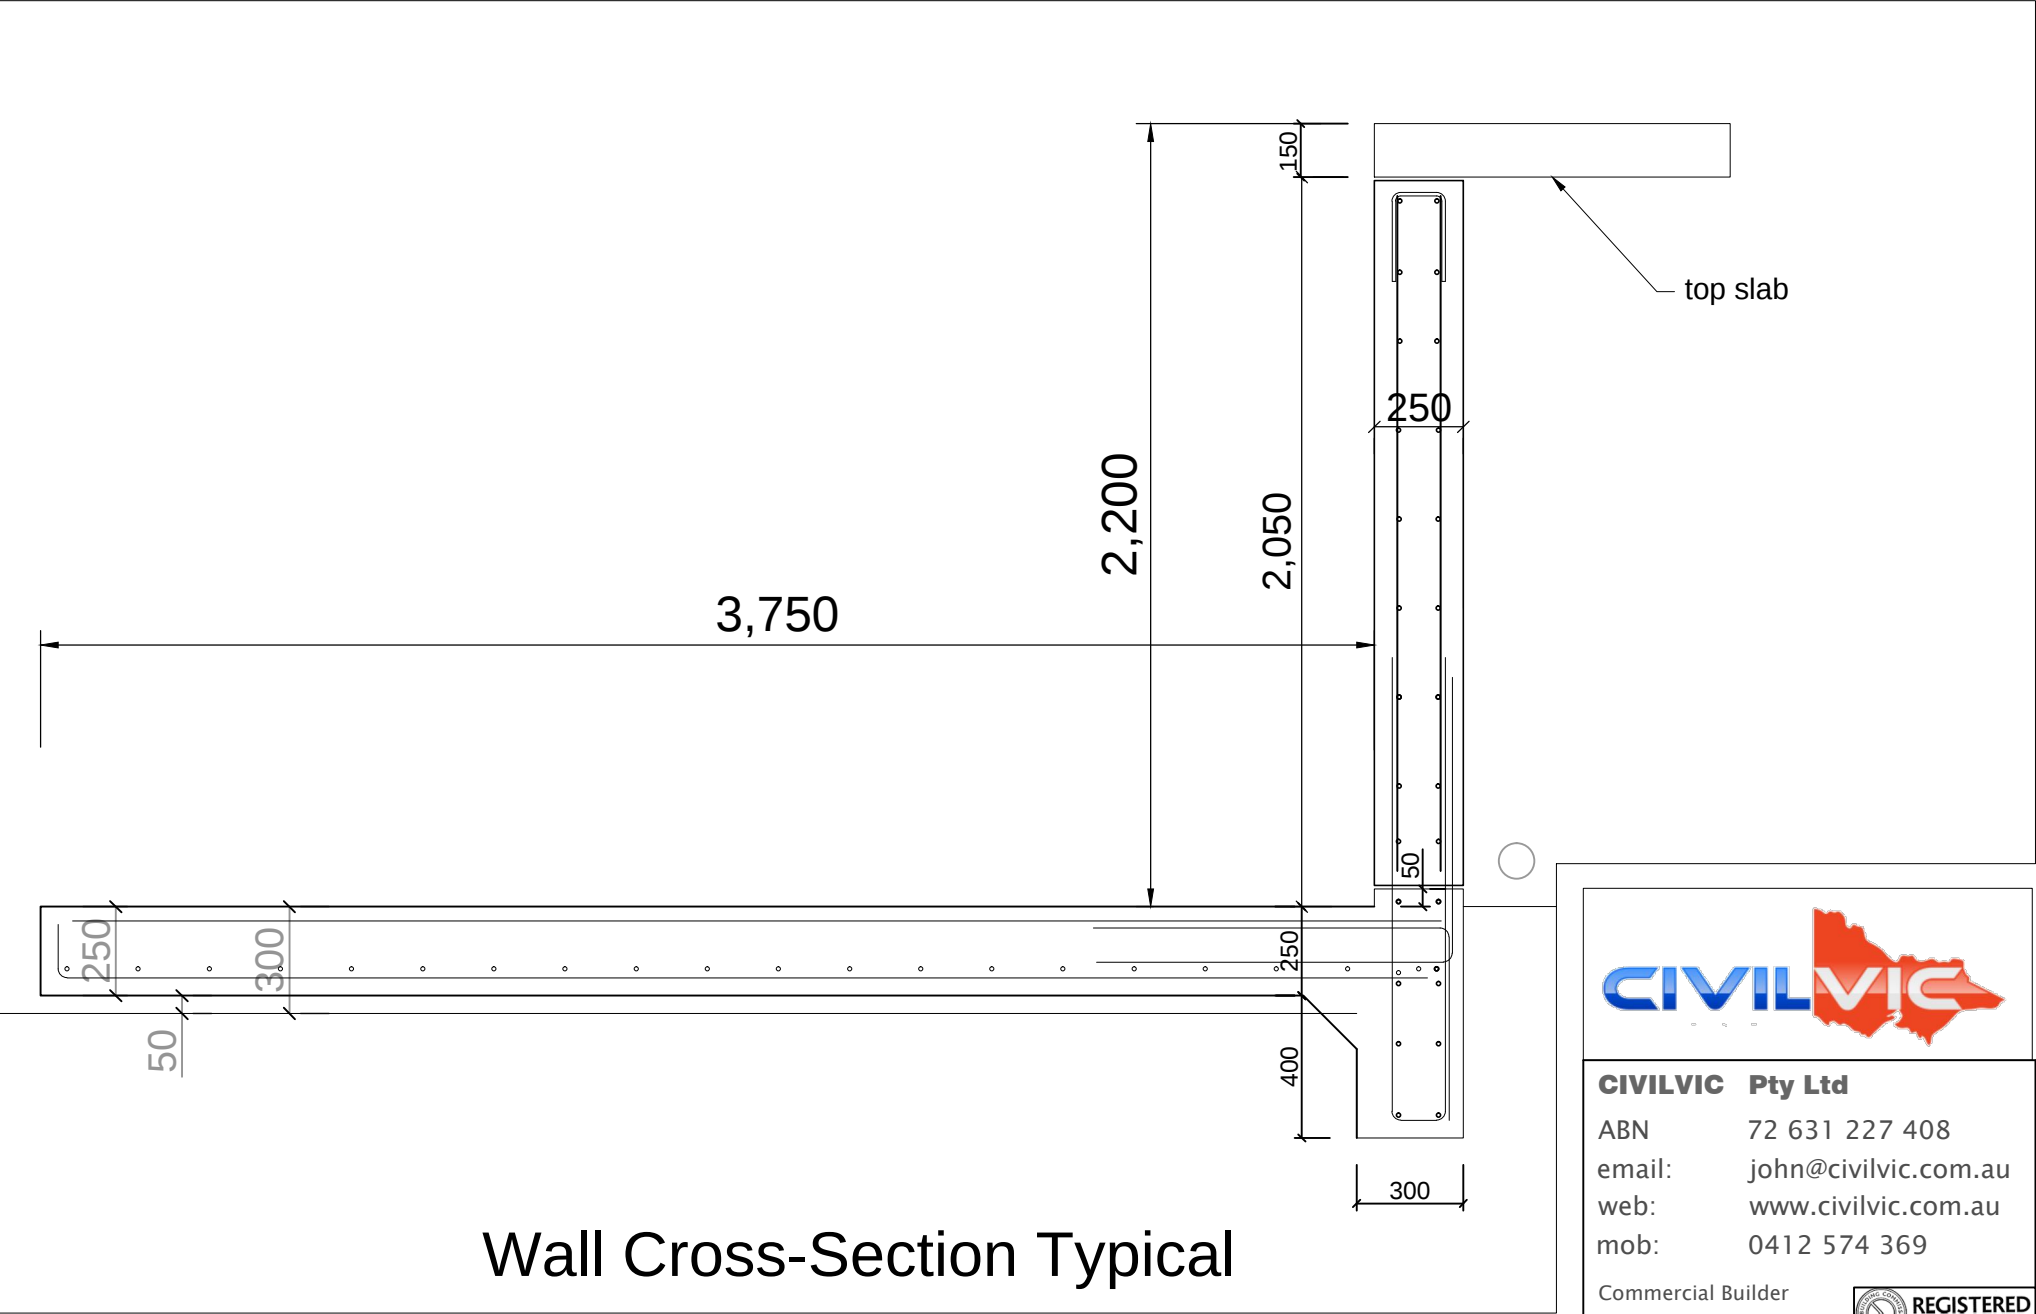

CIVILVIC Pty Ltd
ABN 72 631 227 408
email: john@civilvic.com.au
web: www.civilvic.com.au
mob: 0412 574 369

Commercial Builder
CB-L 22108

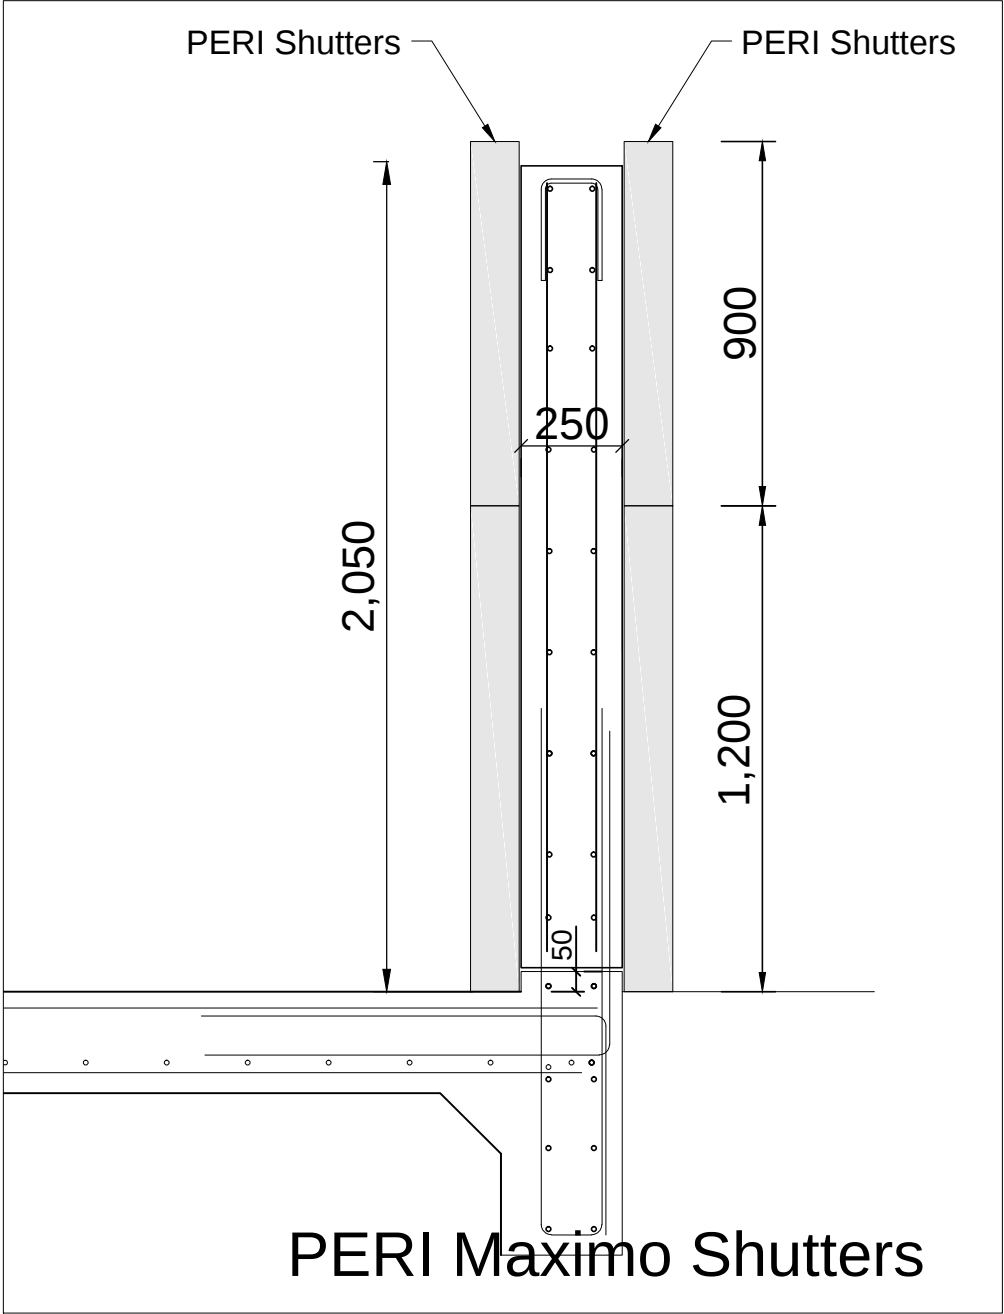

Client
**Southern Grampians
Shire Council**

Project Name
**DUNKELD
Transfer Station**

Project Address
**7 Bellicourt Rd
Dunkeld, Vic, 3294**

Drawing Name
**Elevation 1, Balustrade &
Bin Flap Detail**

Date: 27/09/2023

Drawn: John Dordevic

Status: Issued for Approval


Scale: As Shown

Paper Size: A3


Drawing No. Revision

D3

3

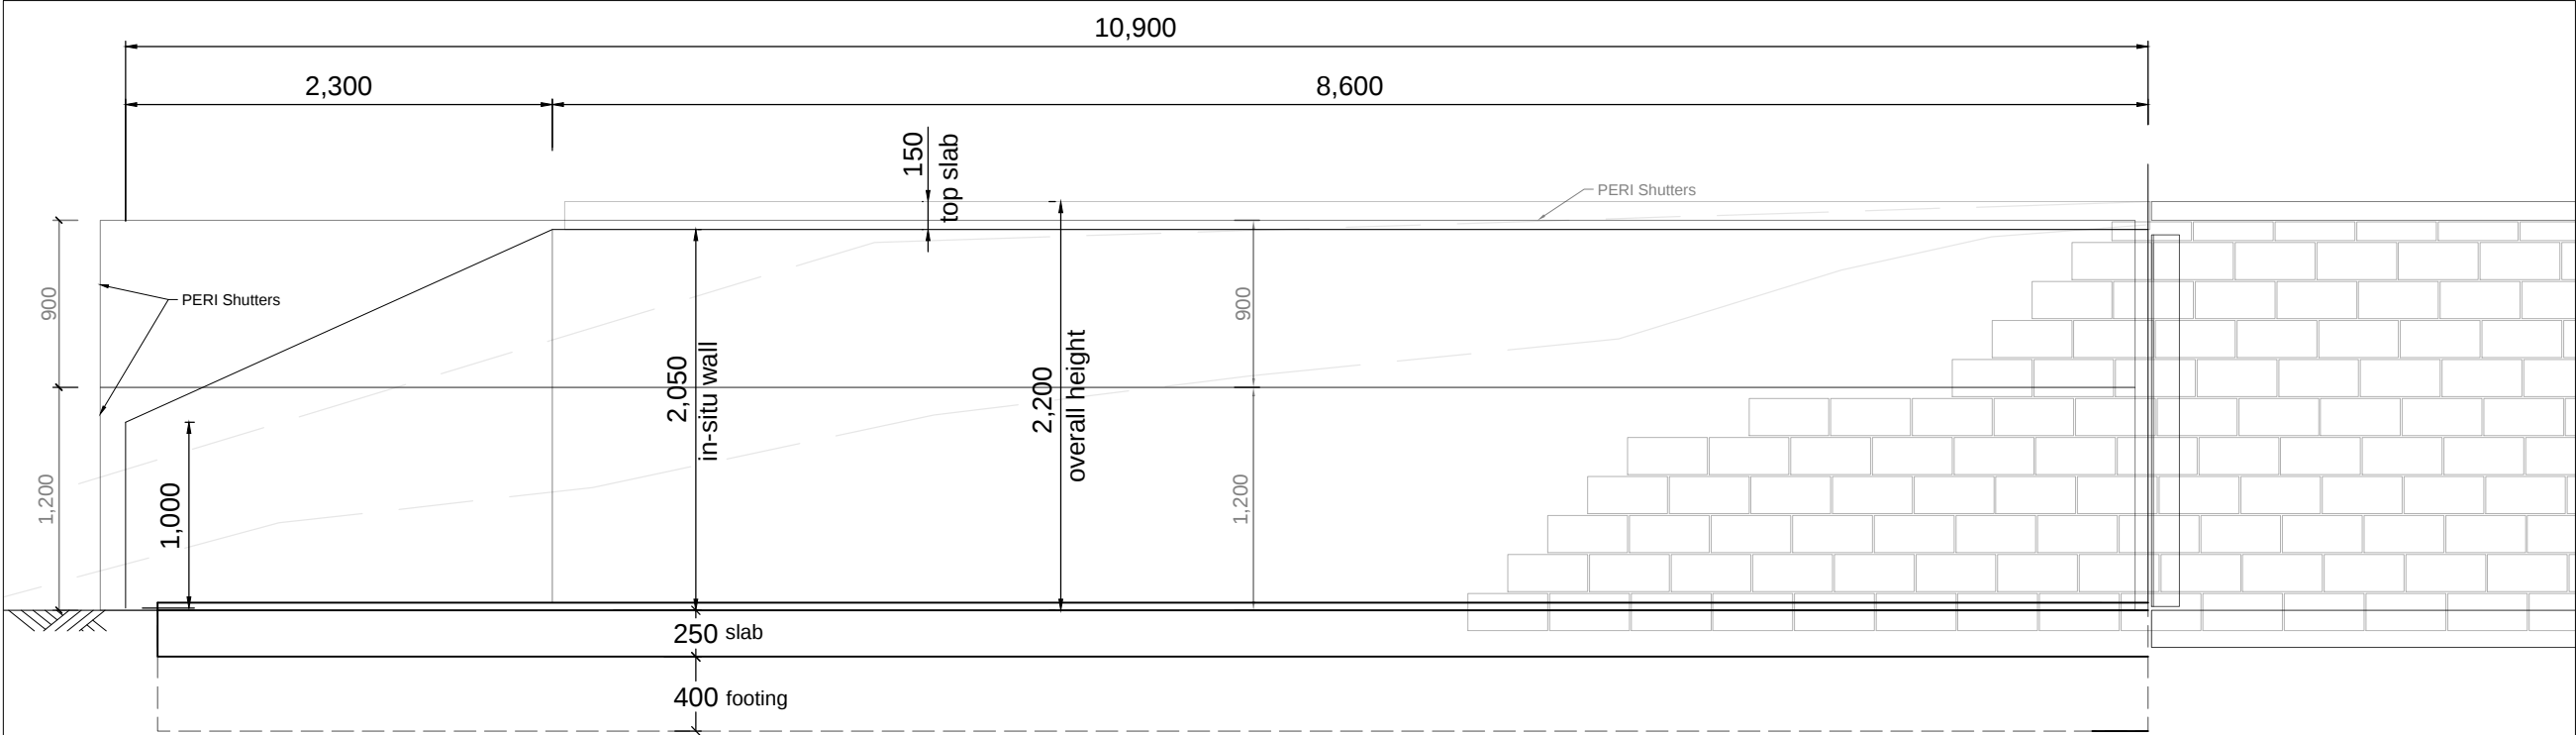

Elevation 1

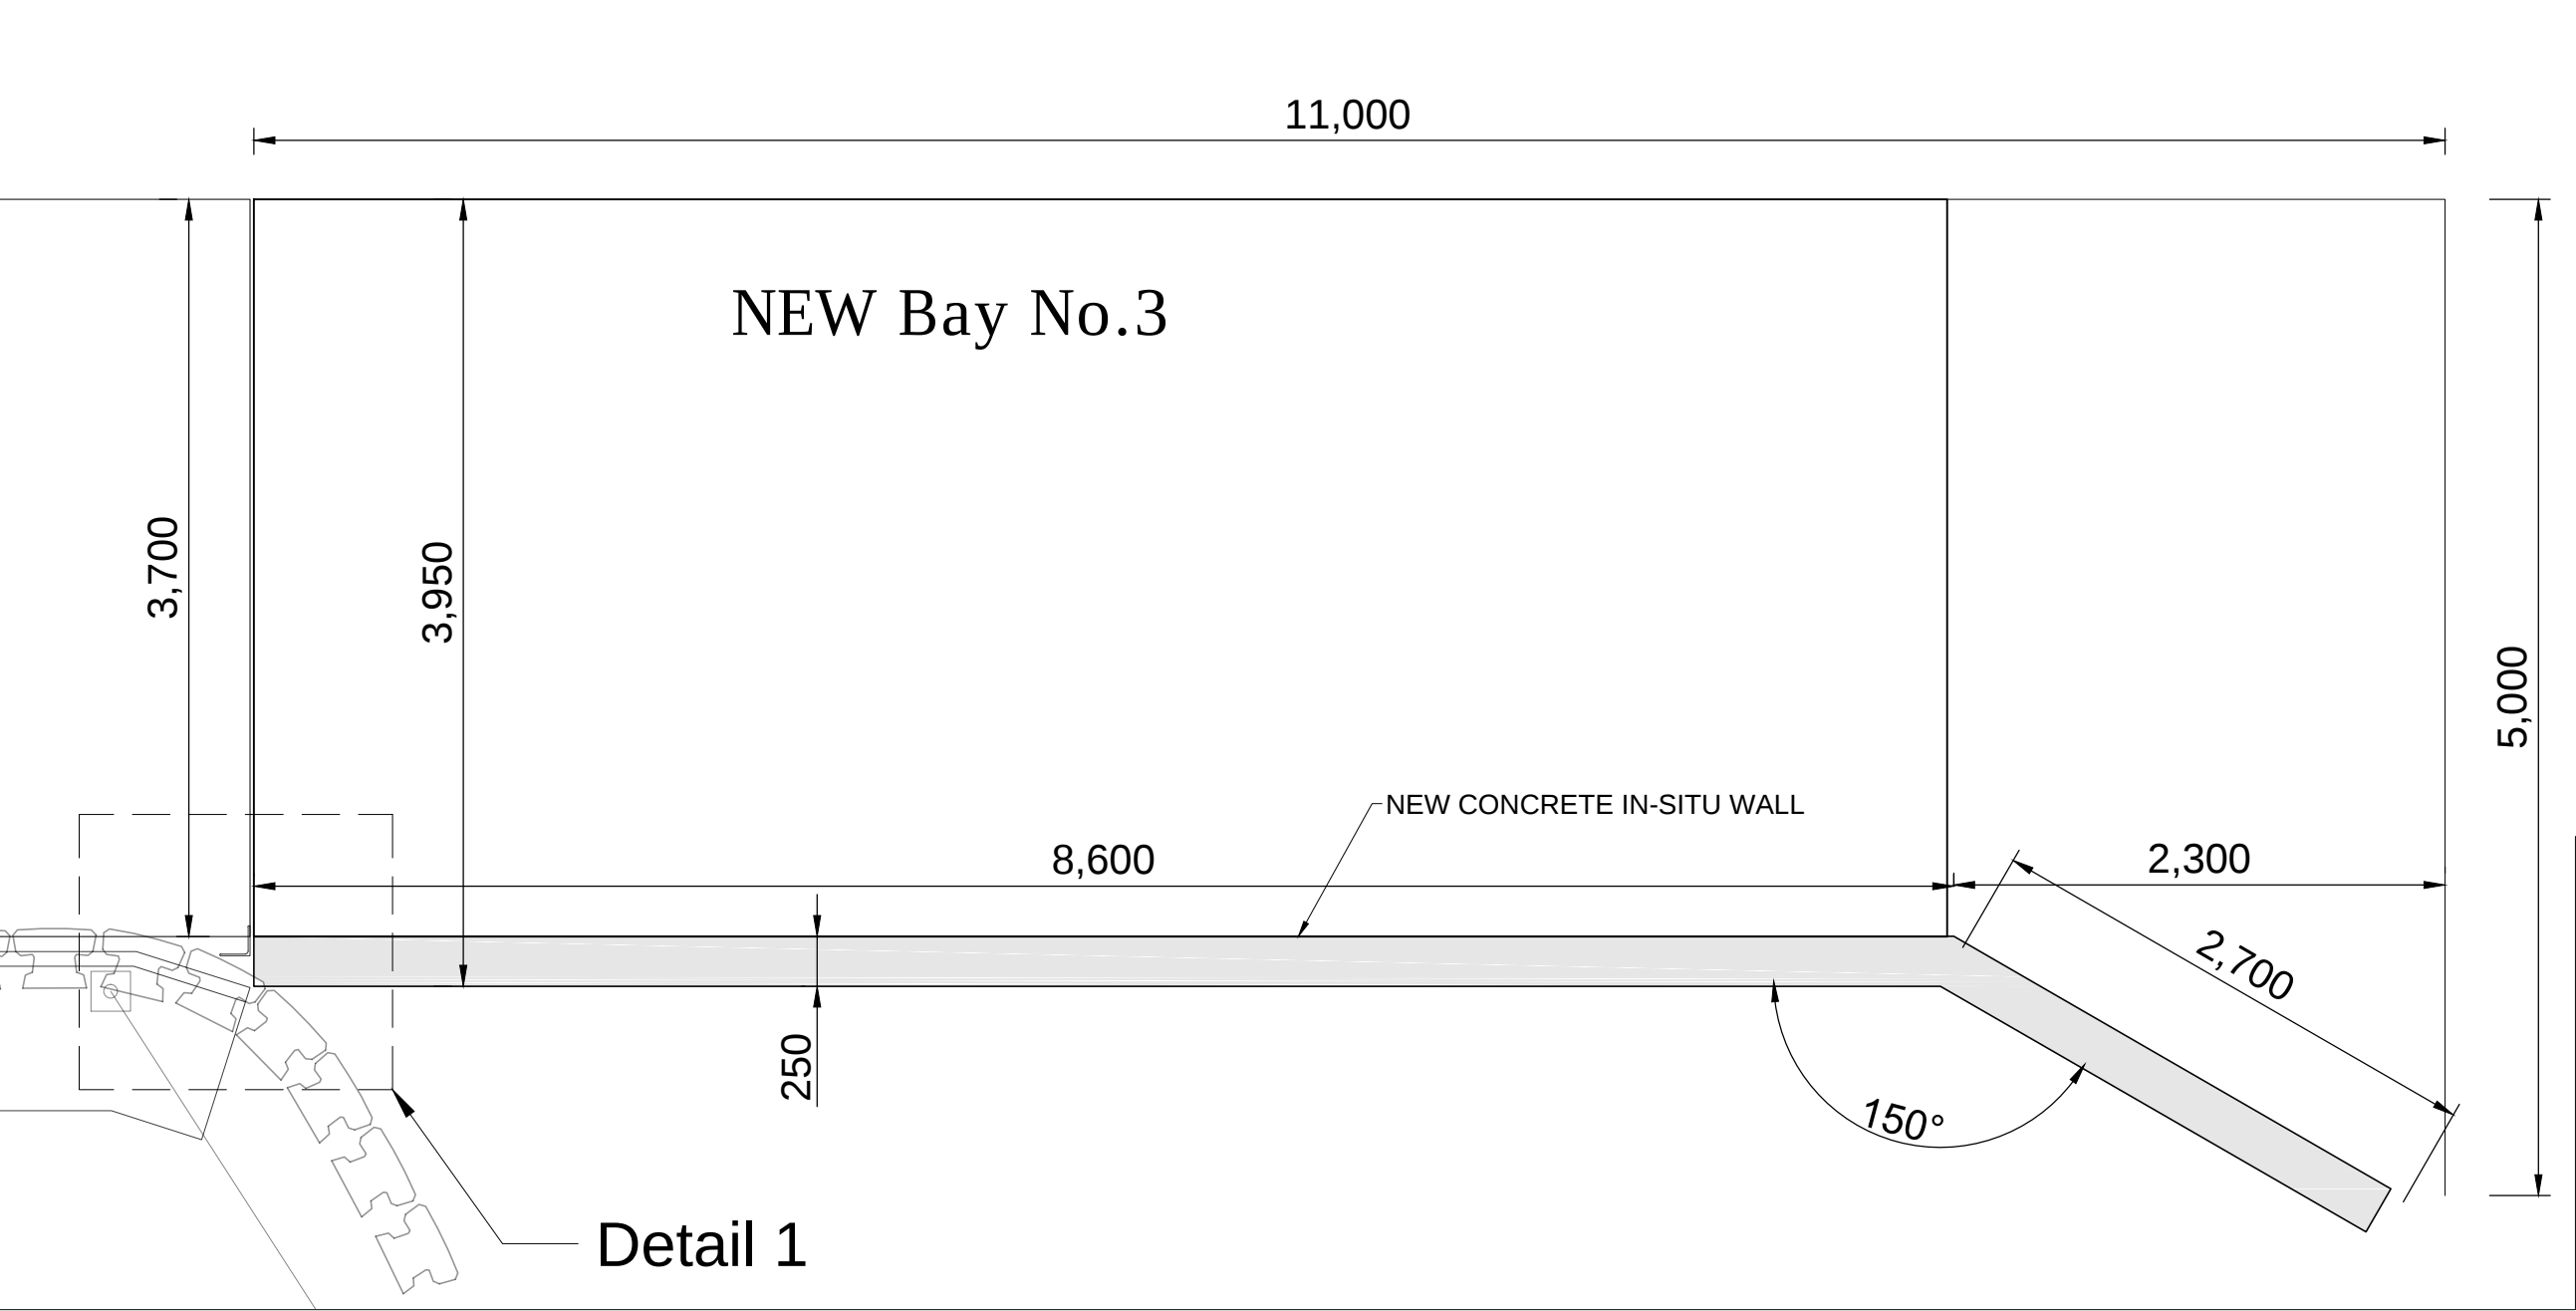

CIVILVIC Pty Ltd
ABN 72 631 227 408
email: john@civilvic.com.au
web: www.civilvic.com.au
mob: 0412 574 369

Commercial Builder
CB-L 22108



Client
**Southern Grampians
Shire Council**

Project Name
**DUNKELD
Transfer Station**

Project Address
**7 Bellicourt Rd
Dunkeld, Vic, 3294**

Drawing Name
**Plan, Typical Section
& Connection Detail**

Date: 27/09/2023

Drawn: John Dordevic

Status: Issued for Approval


Scale: As Shown

Paper Size: A3


Drawing No. Revision

D2

3

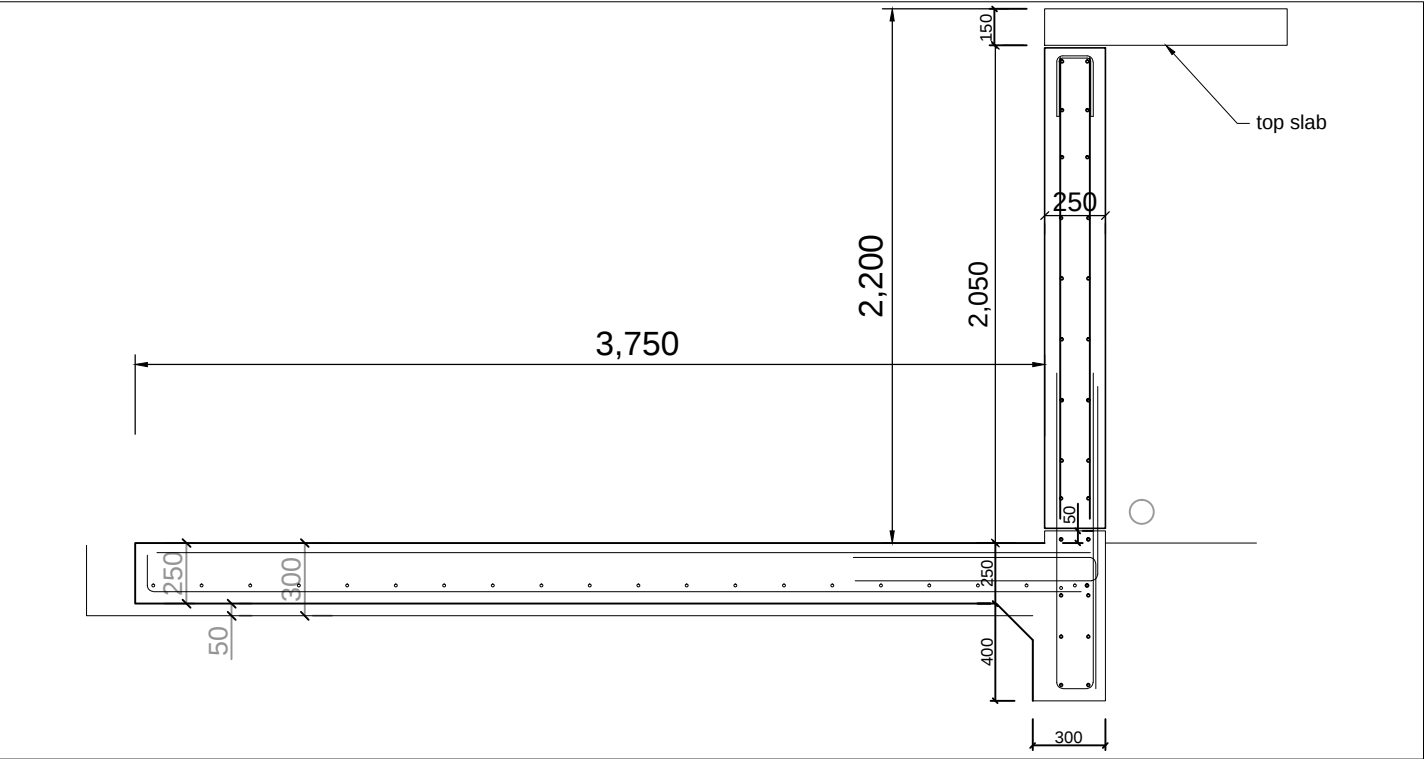

Section A-A

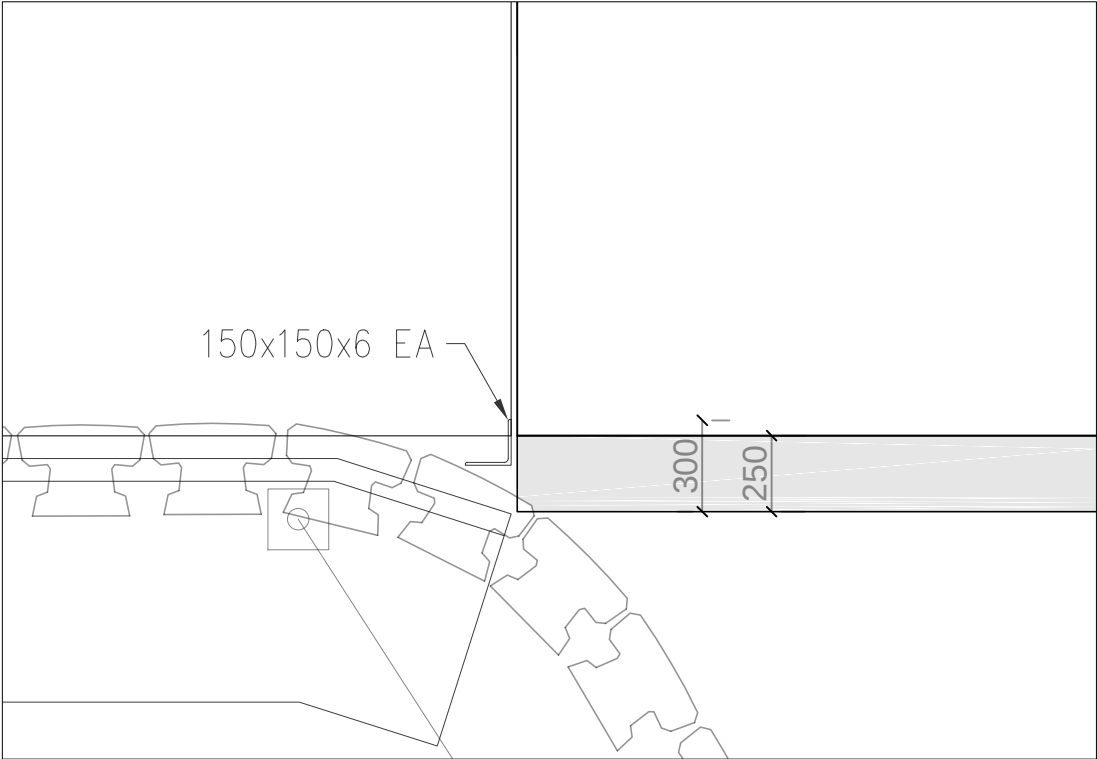

Detail 1