

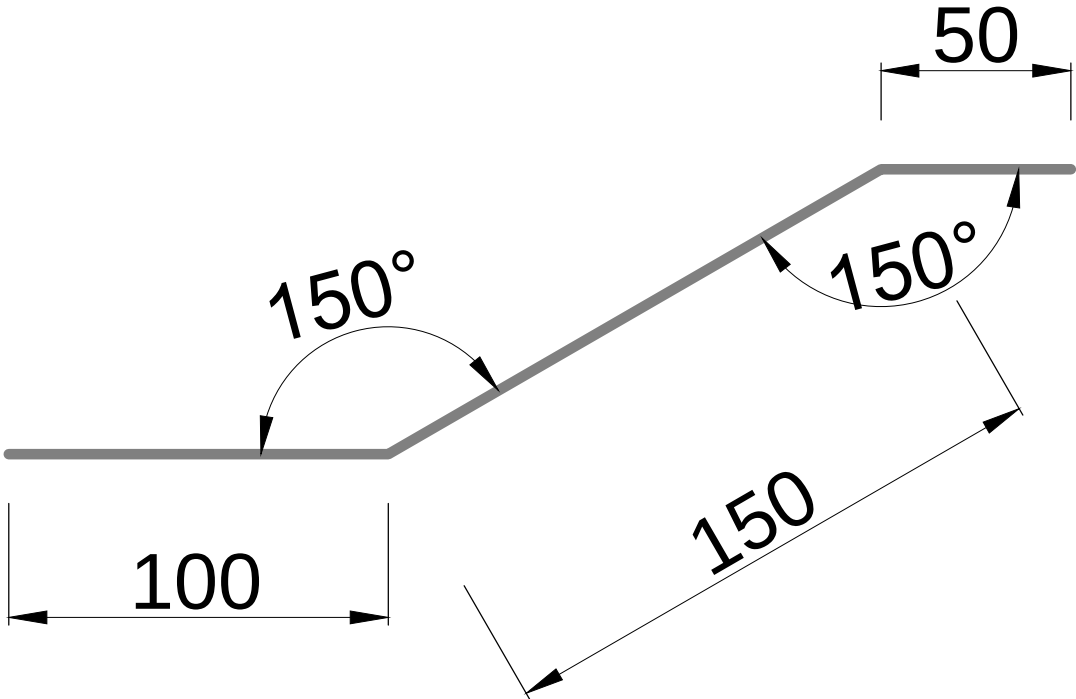


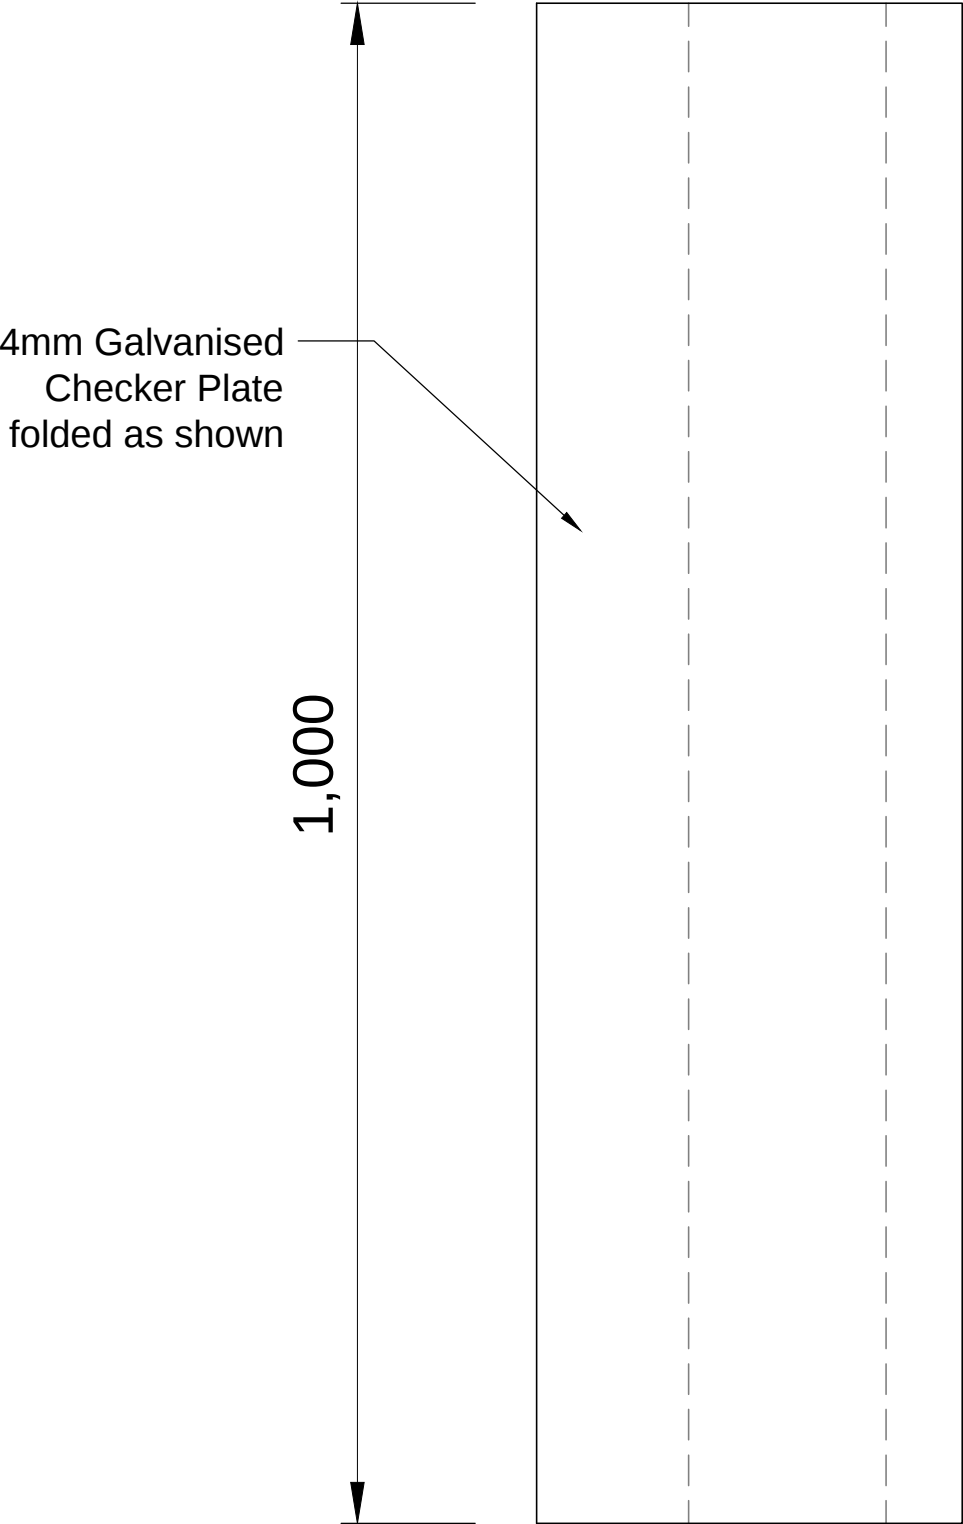

CIVILVIC Pty Ltd
ABN 72 631 227 408
email: john@civilvic.com.au
web: www.civilvic.com.au
mob: 0412 574 369

Commercial Builder
CB-L 22108

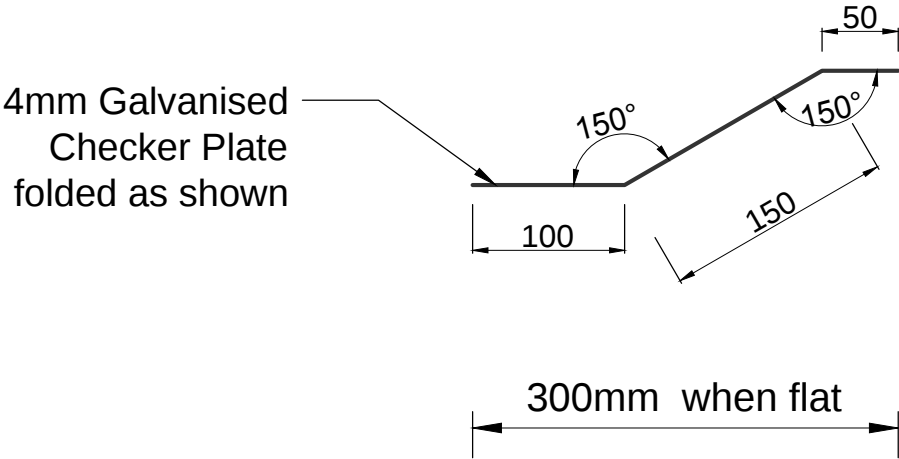

Client
**Southern Grampians
Shire Council**

Project Name
**DUNKELD
Transfer Station**

Project Address
**7 Bellicourt Rd
Dunkeld, Vic, 3294**

Drawing Name
**DUNKELD
VERTICAL WALL PLATES**

Date: 22/02/2024

Drawn: John Dordevic

Status: Issued for Approval

Scale: As Shown

Paper Size: A3

Drawing No. Revision

D11

0

2No. Required