




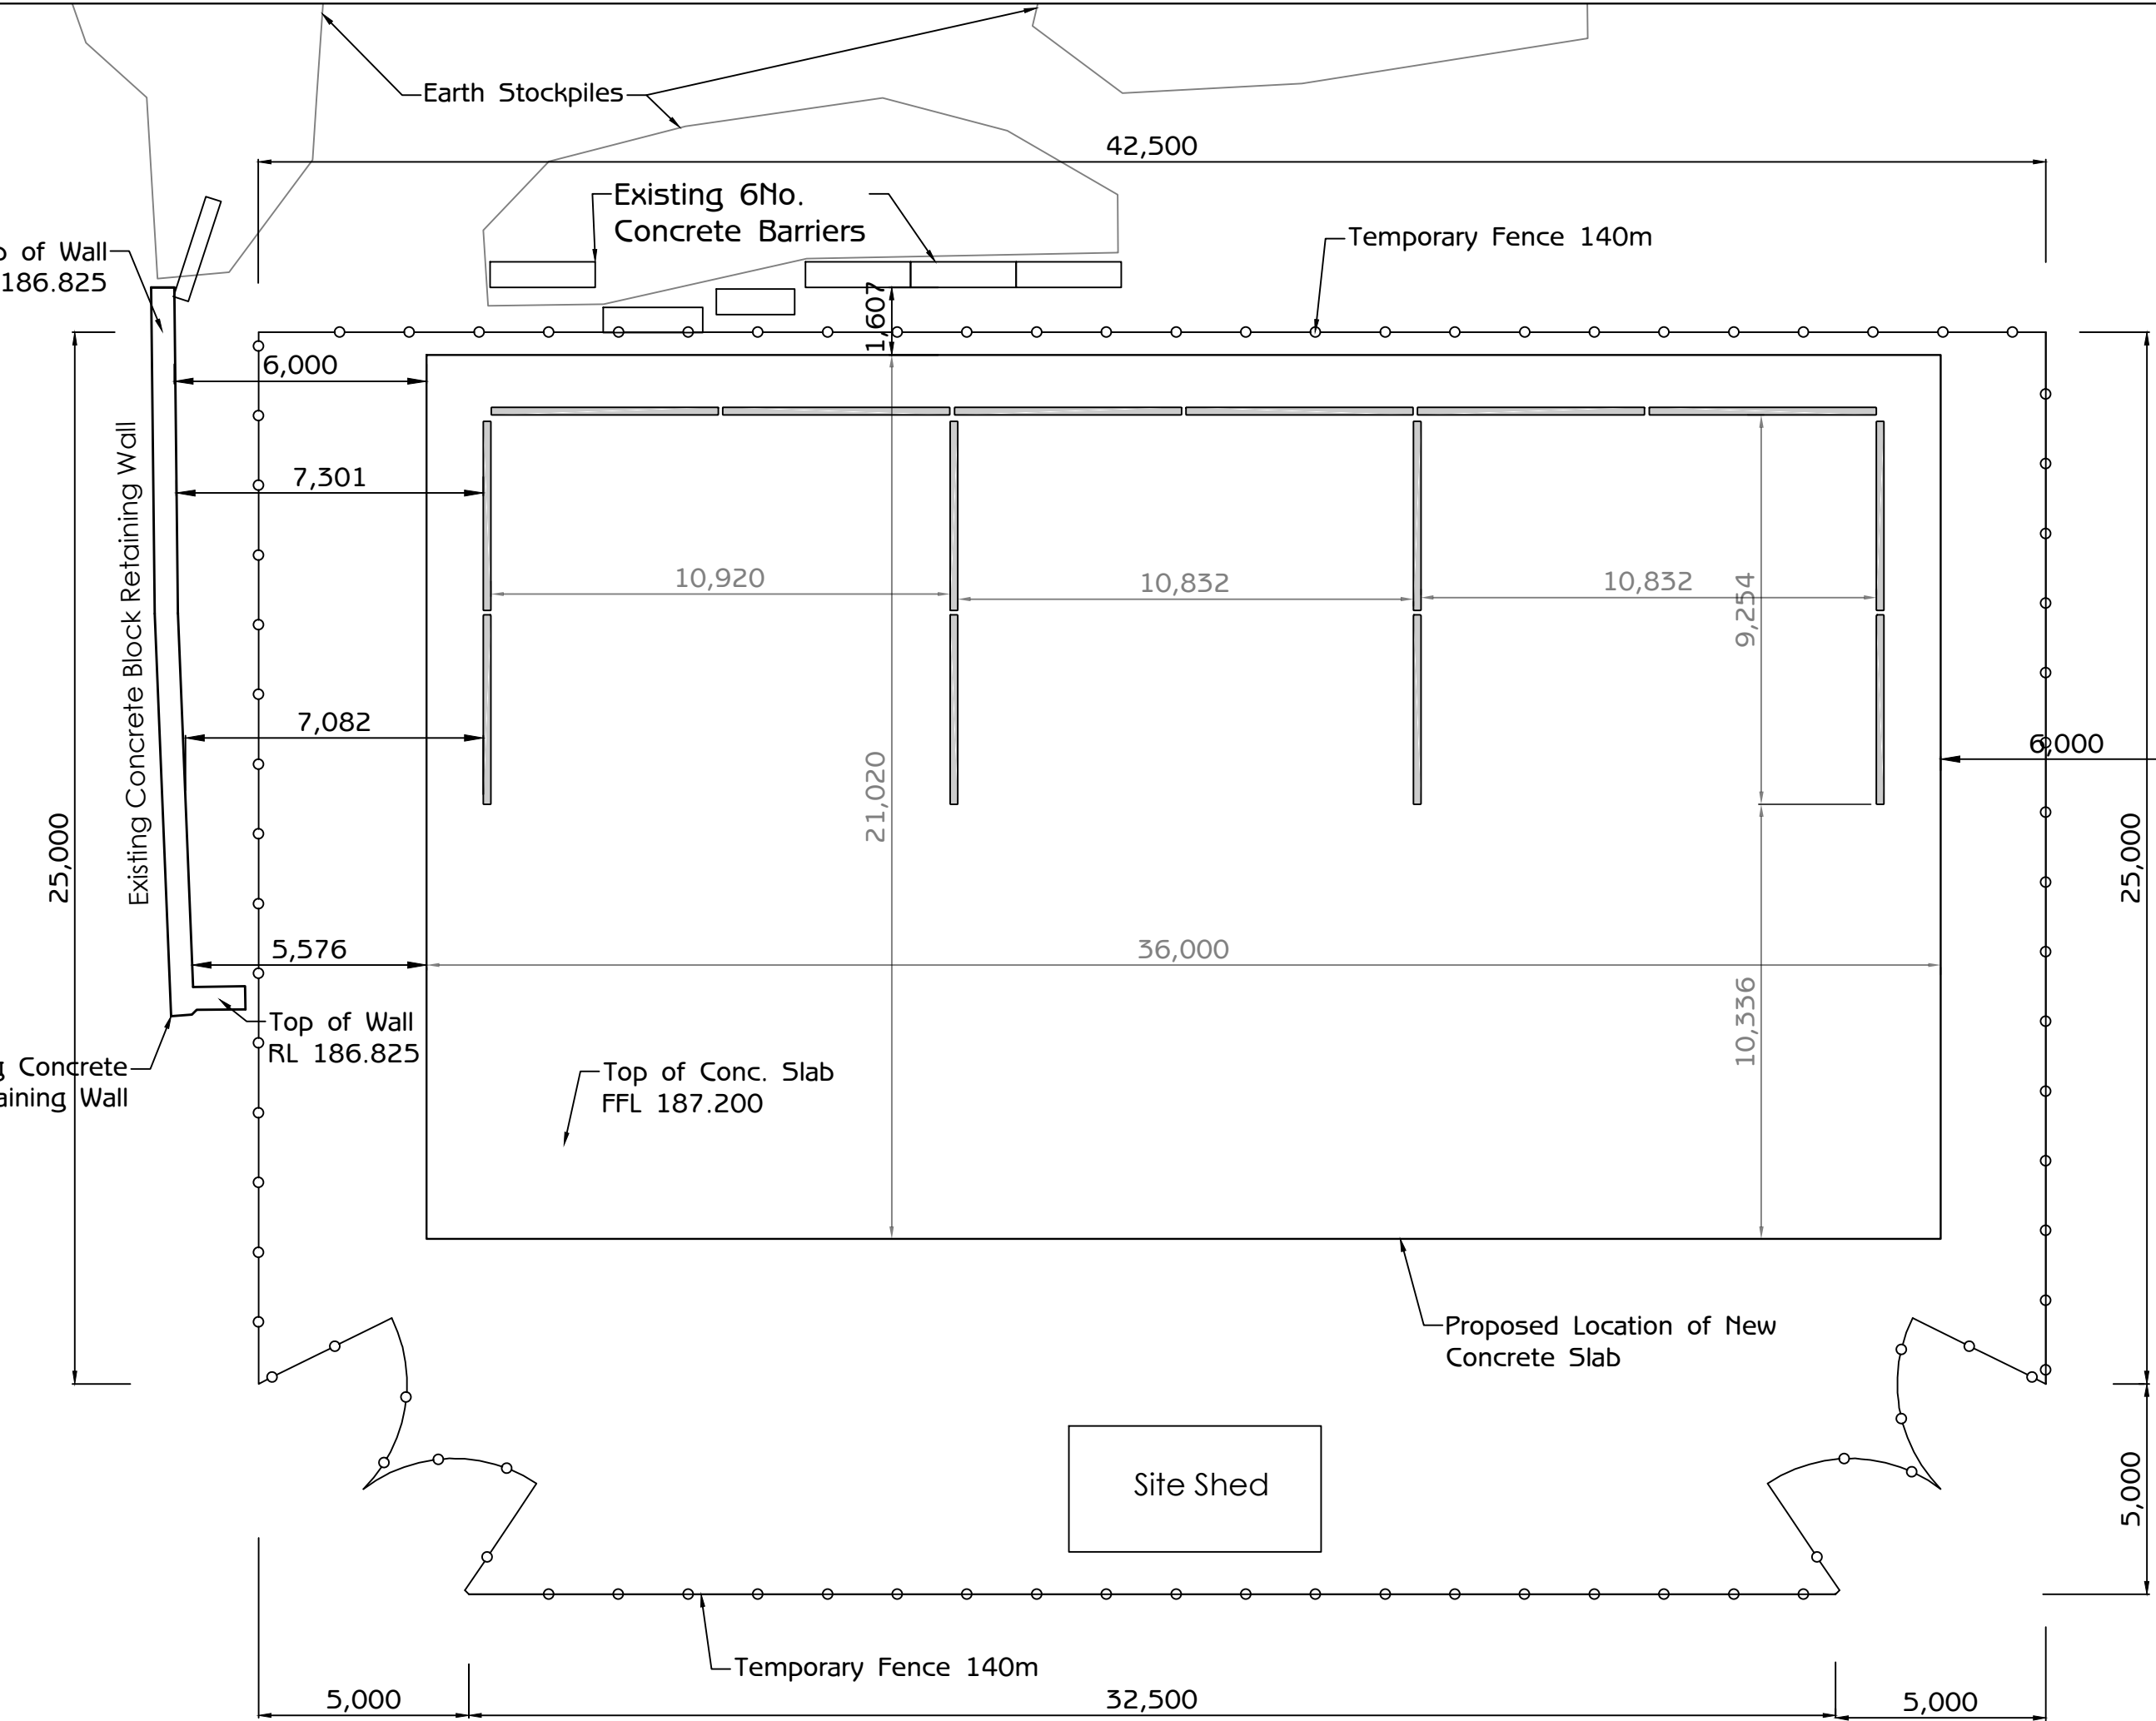

Client	
Southern Grampians Shire Council	
Project Name	
HAMILTON Transfer Station Bunkers	
Project Address	
68 Elijah Street Hamilton, Vic, 3300	
Drawing Name	
BUNKERS LOCATION PLAN	
Date:	16/10/2024
Drawn:	John Dordevic
Status:	Issued for Approval
Scale:	1:150
Paper Size:	A3
Drawing No.	Revision
LP	0