


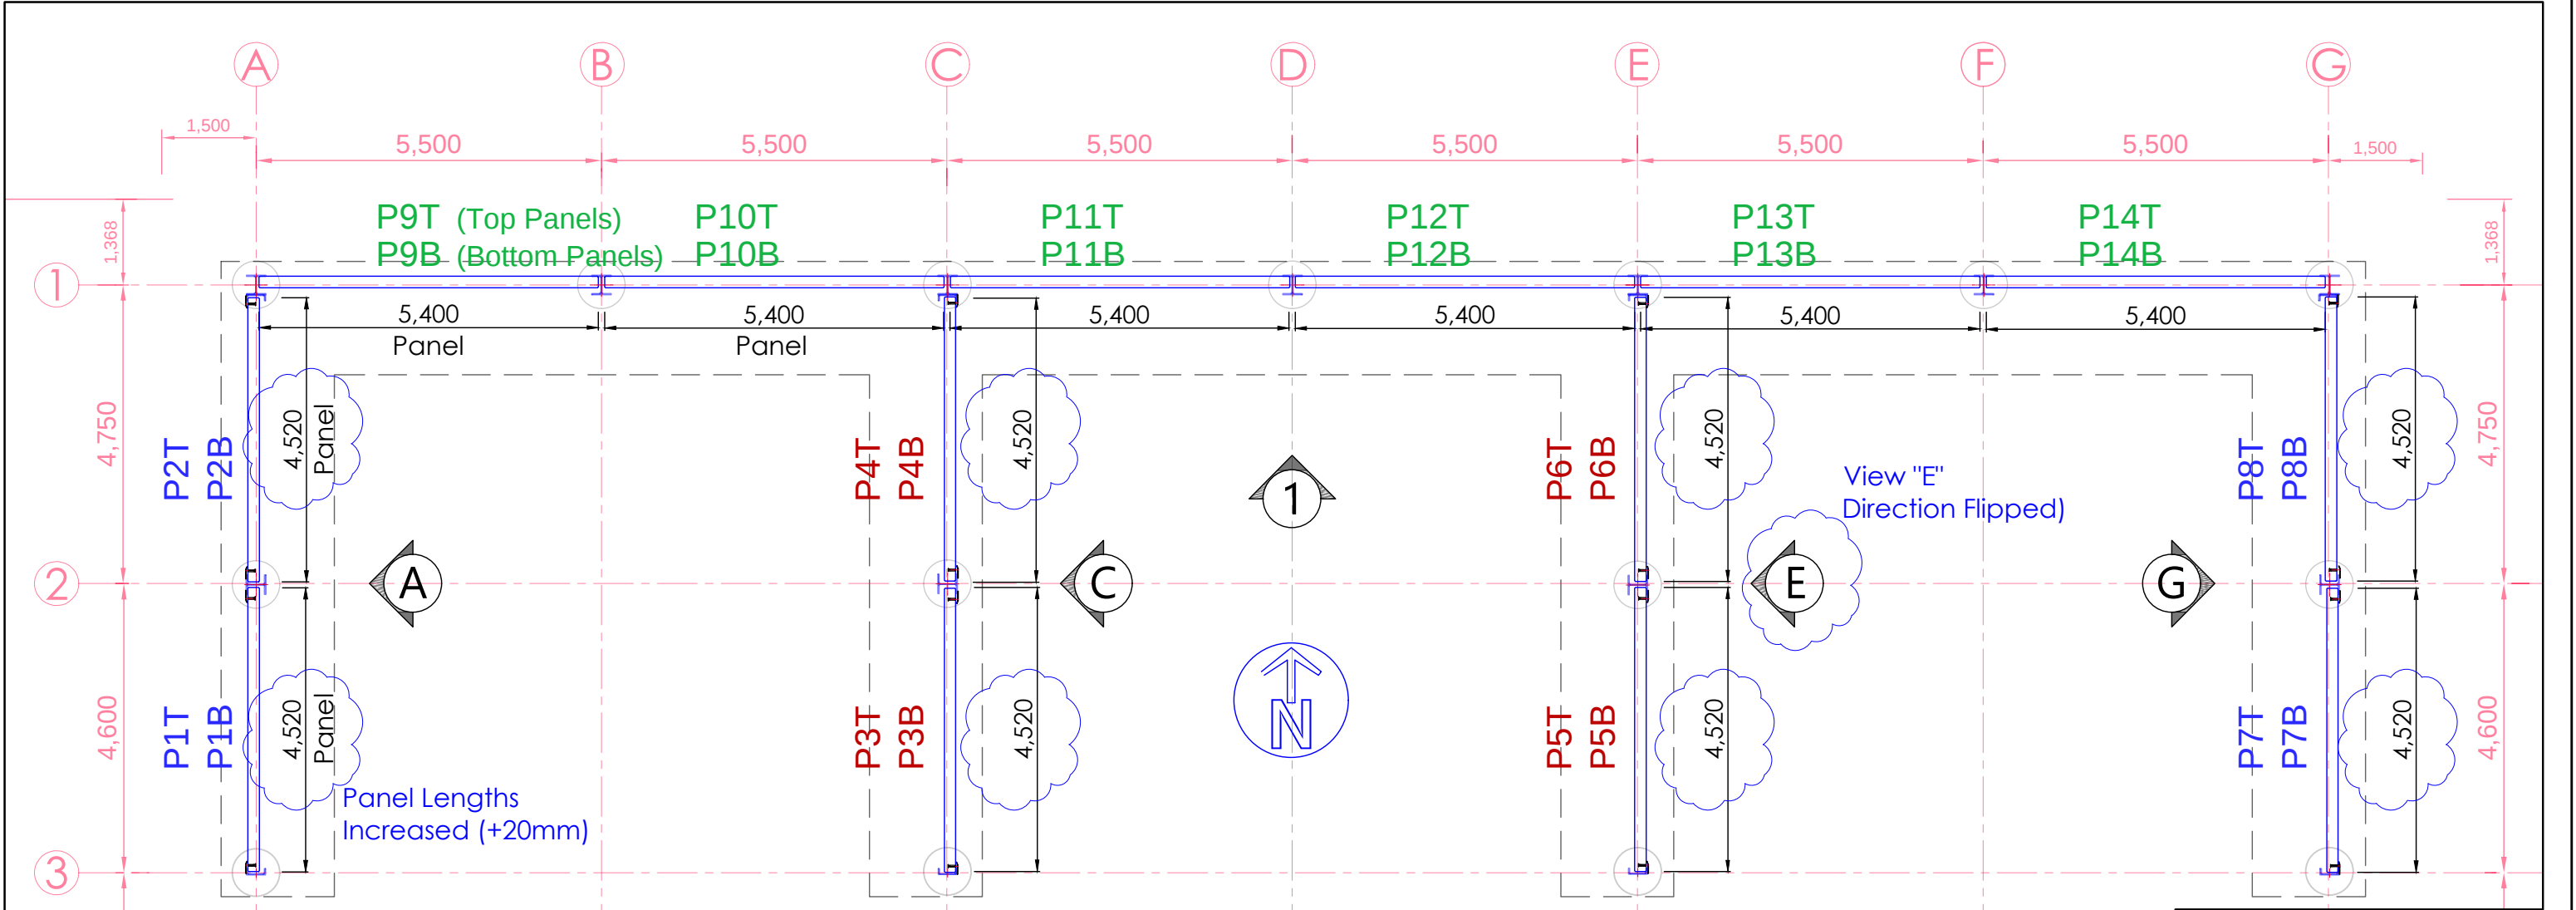


Precast Panel - Marking Plan

1:100








Client Southern Grampians Shire Council	
Project Name HAMILTON Transfer Station Bunkers	
Project Address 68 Elijah Street Hamilton, Vic, 3300	
Drawing Name Precast Panel Marking Plan & Elevation at Grid 1	
Date:	13/12/2024
Drawn:	John Dordevic
Status:	Issued for Approval
Scale:	1:100
Paper Size:	A3
Drawing No.	Revision
MP1	2

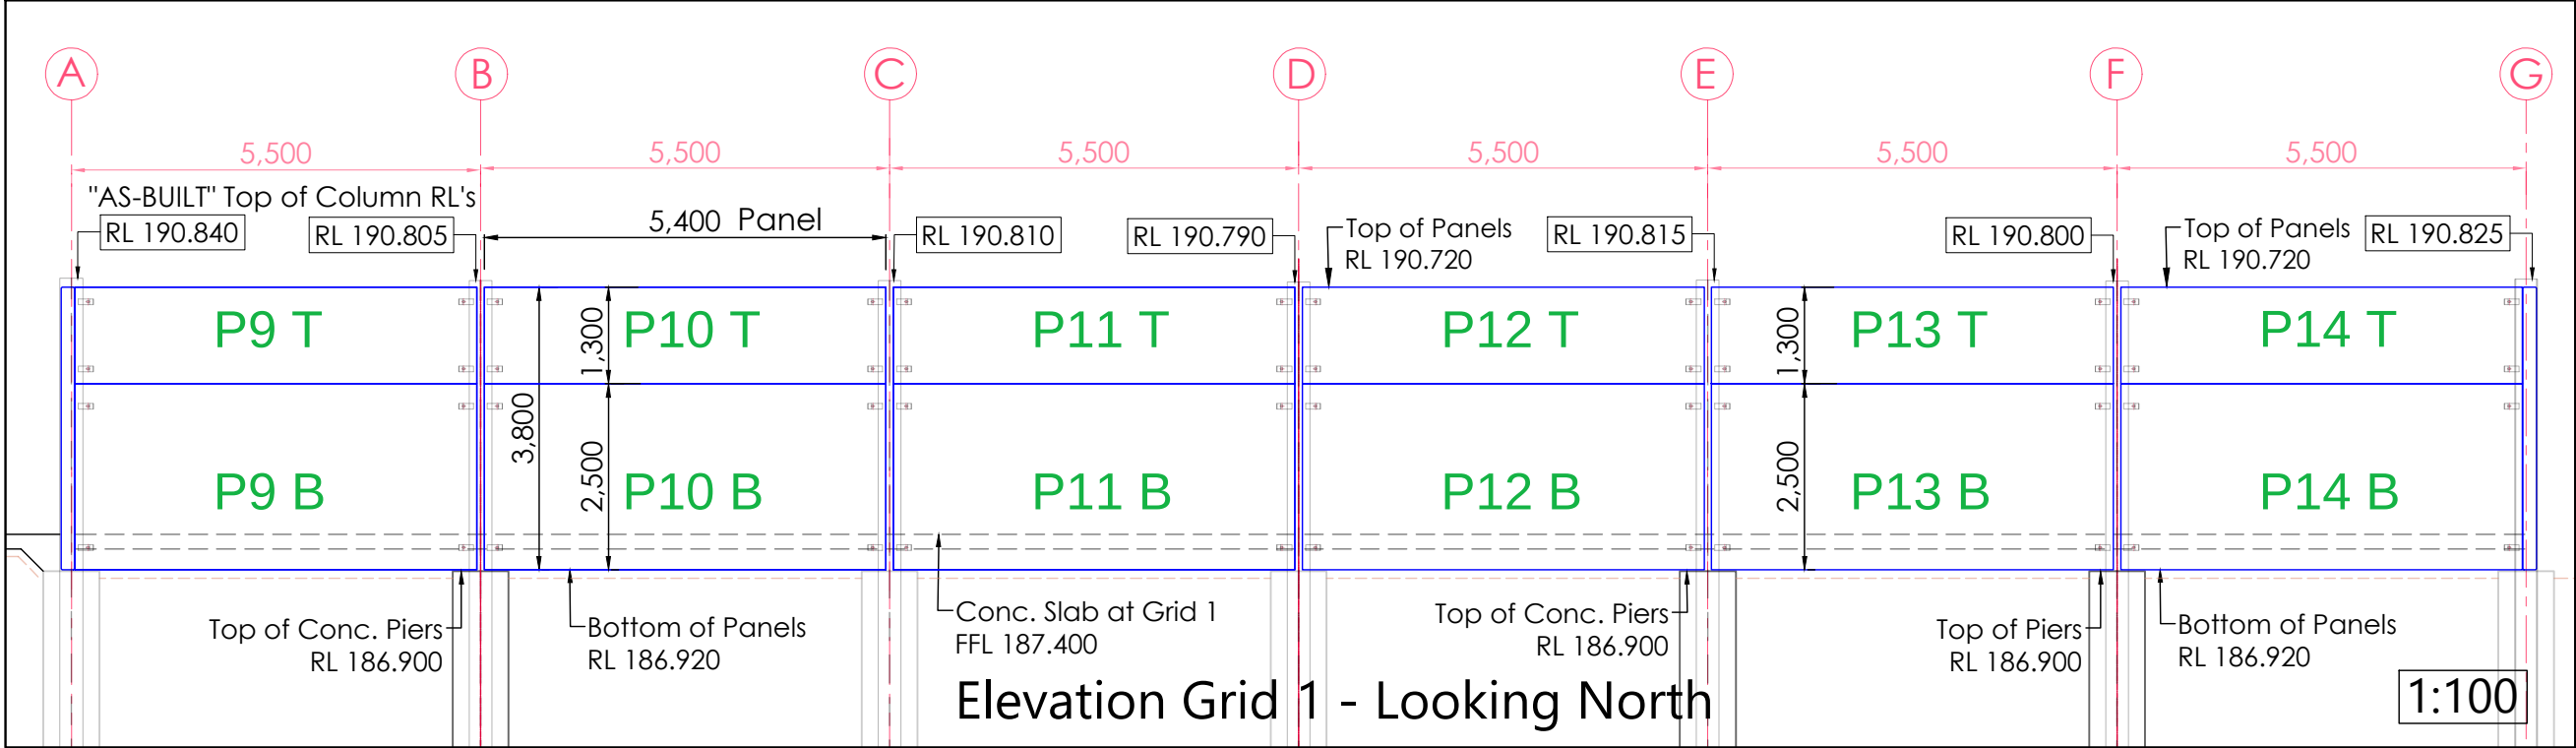

Elevation Grid 1 - Looking North

1:100

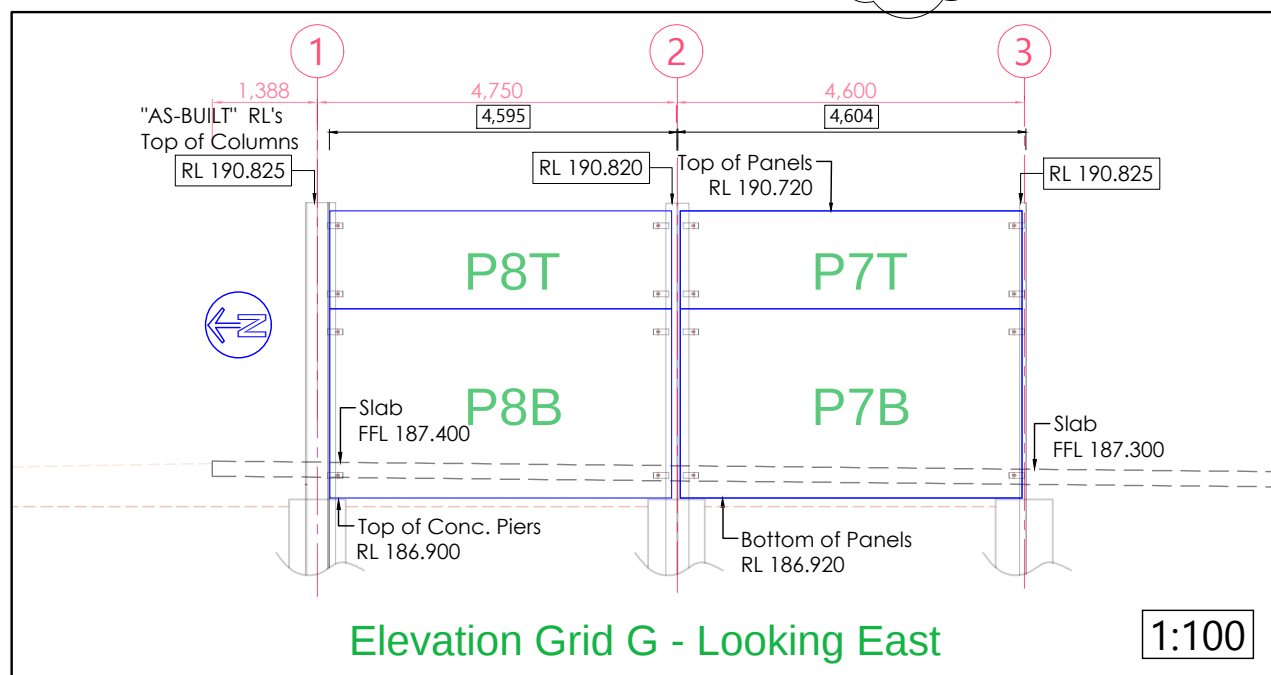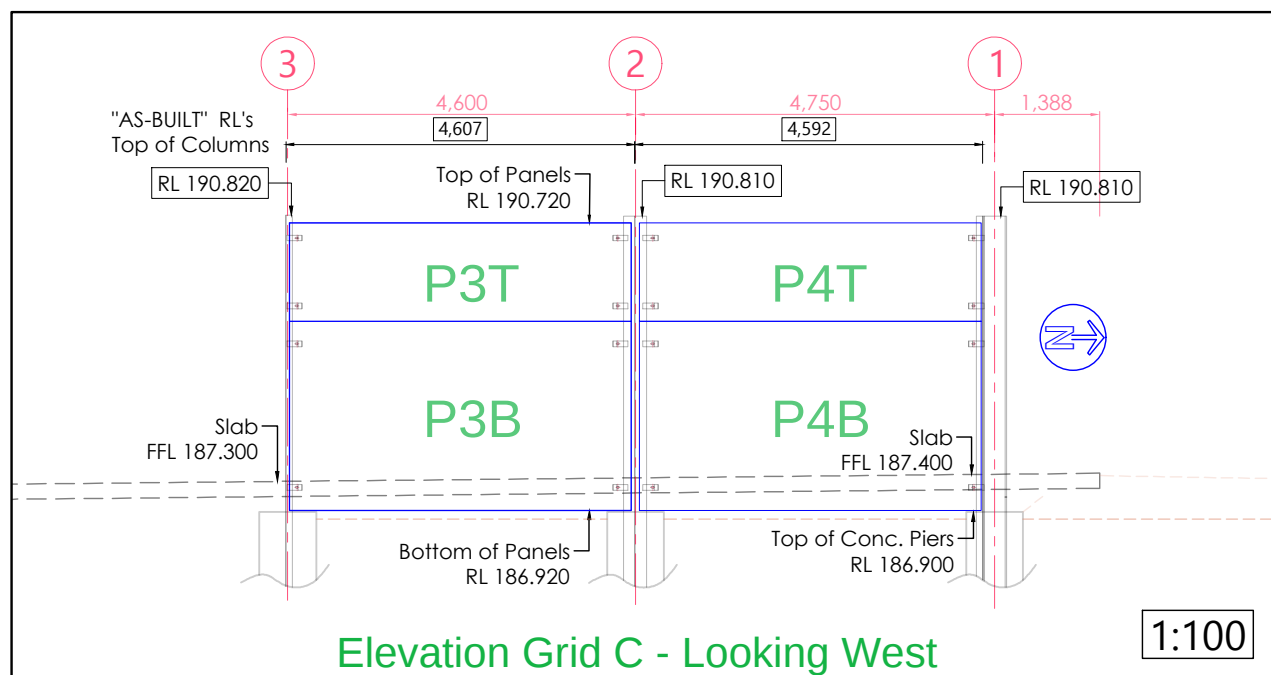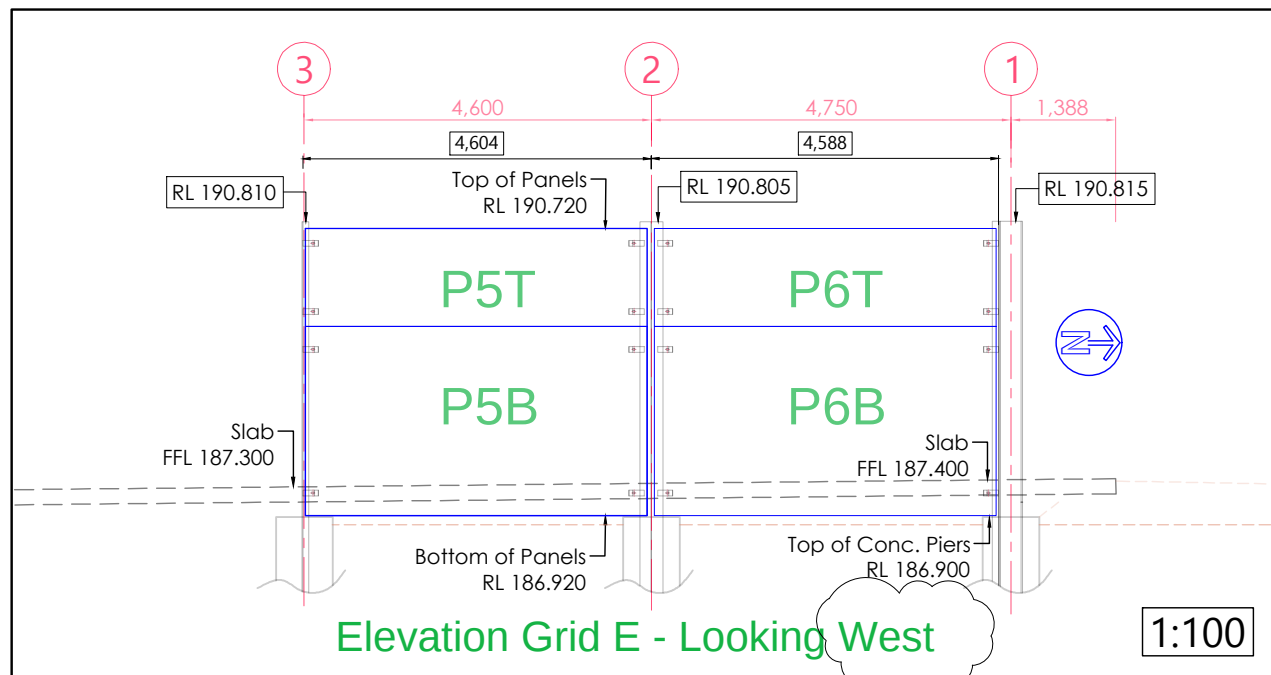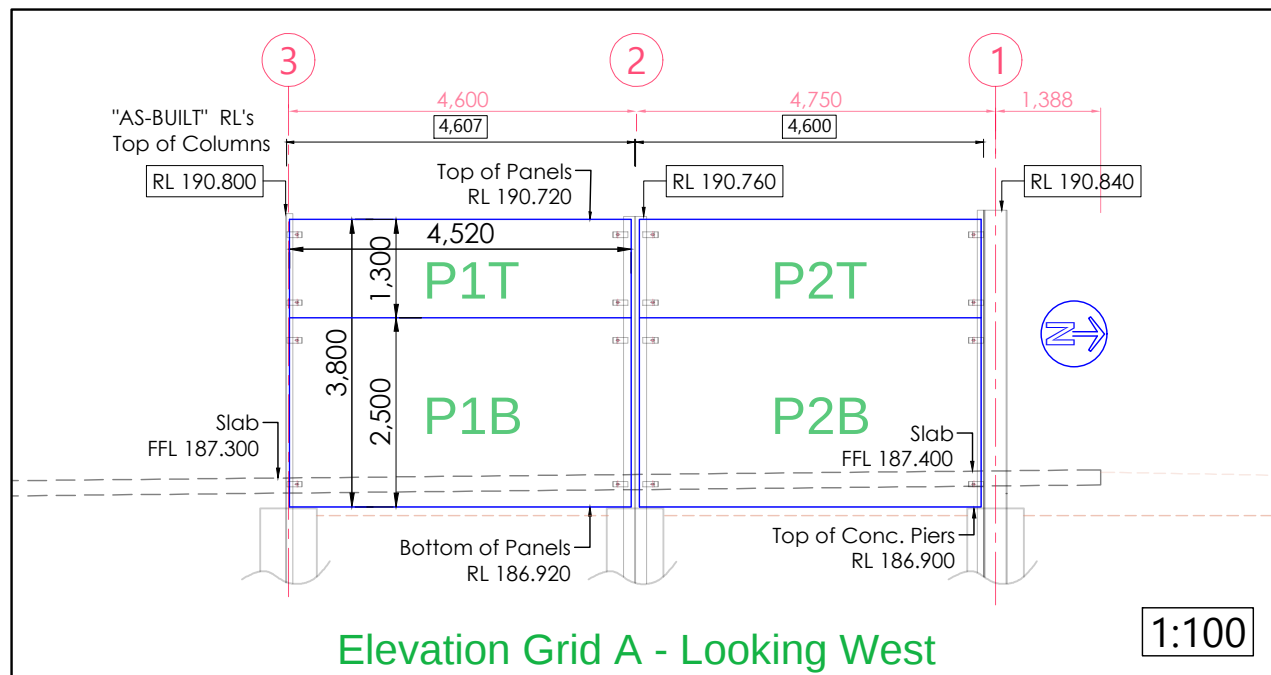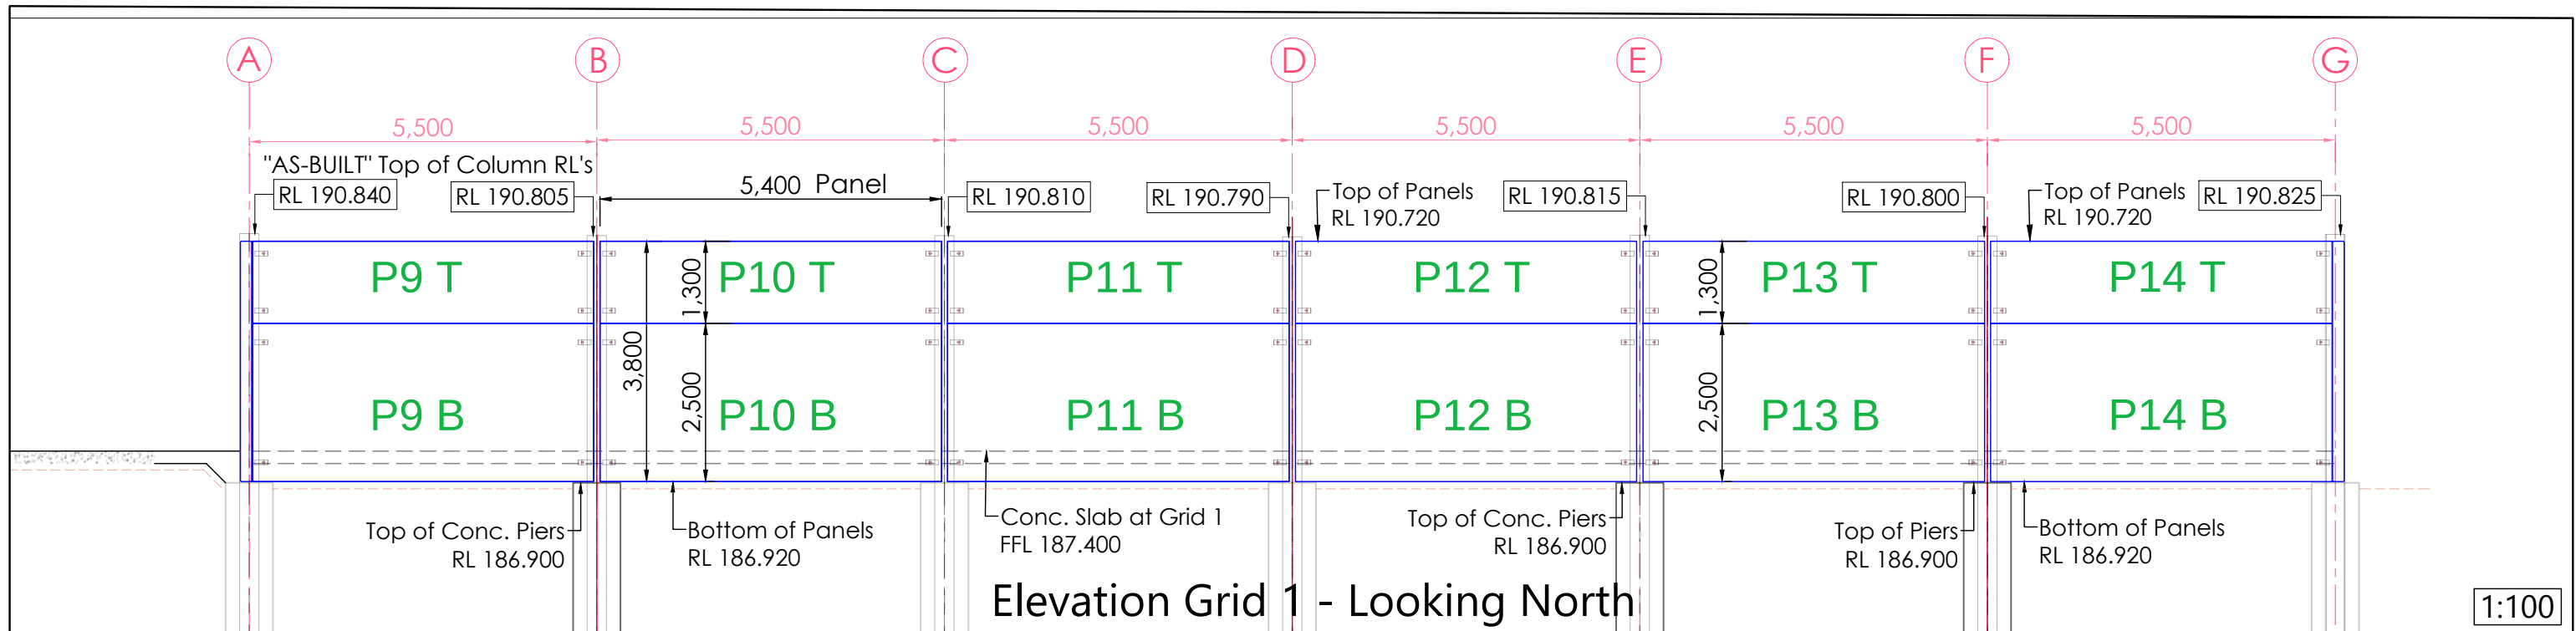

Client
Southern Grampians
Shire Council

Project Name
HAMILTON
Transfer Station Bunkers

Project Address
68 Elijah Street
Hamilton, Vic, 3300

Drawing Name
Precast Panel Marking Plan
& Elevations

Date: 13/12/2024

Drawn: John Dordevic

Status: Issued for Approval

Scale: 1:100

Paper Size: A3

Drawing No. Revision

MP2

1