

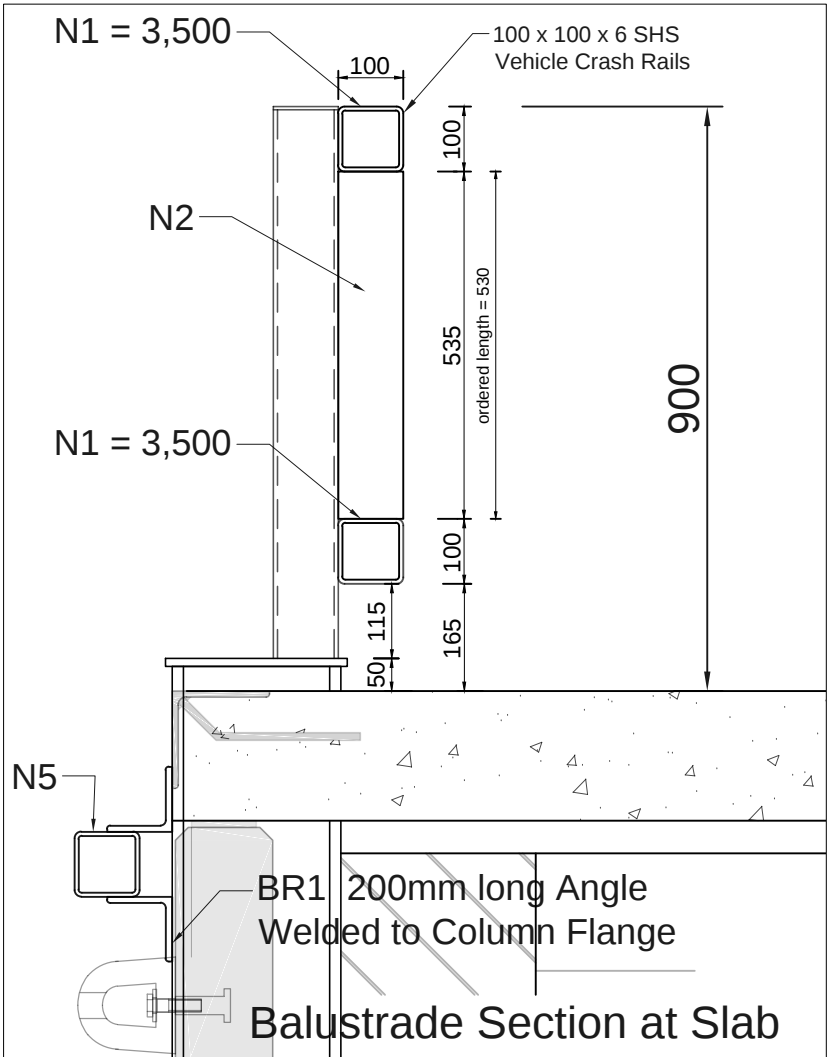
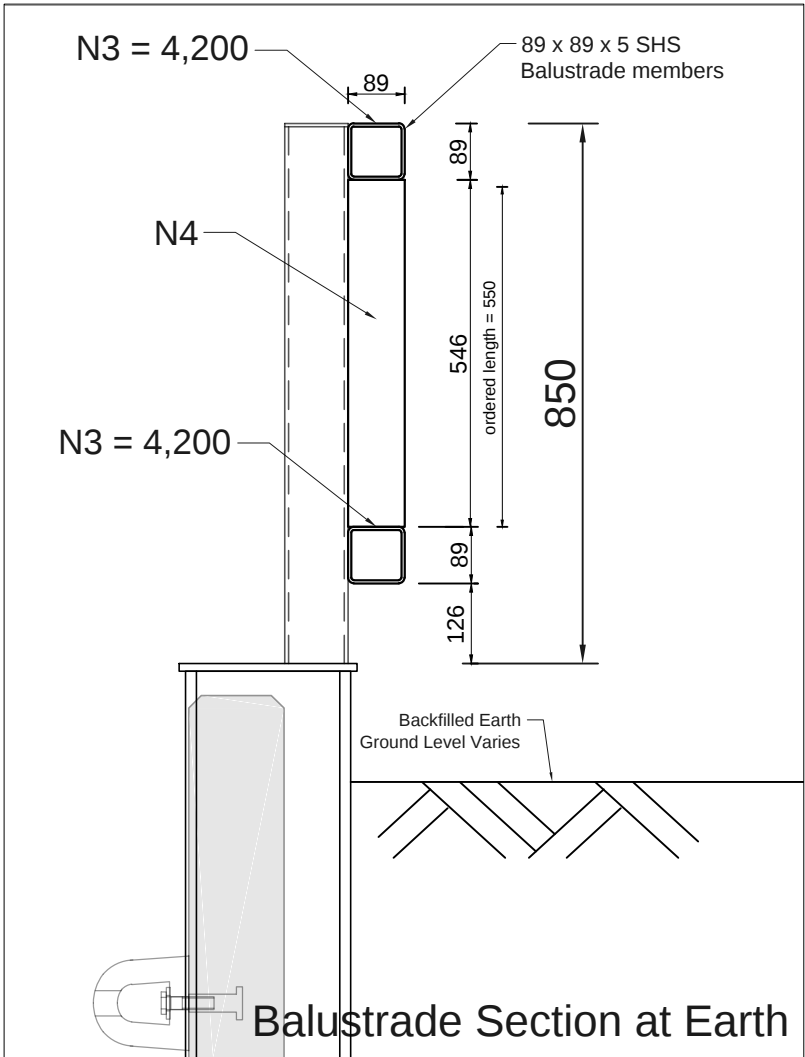
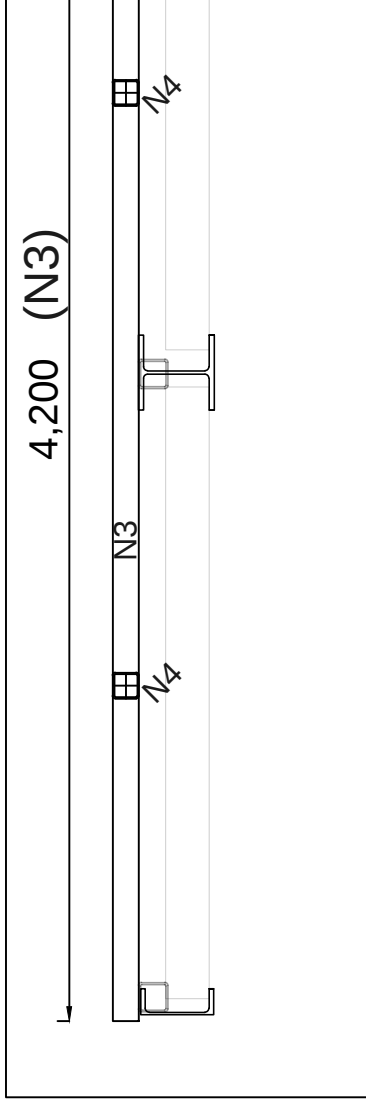


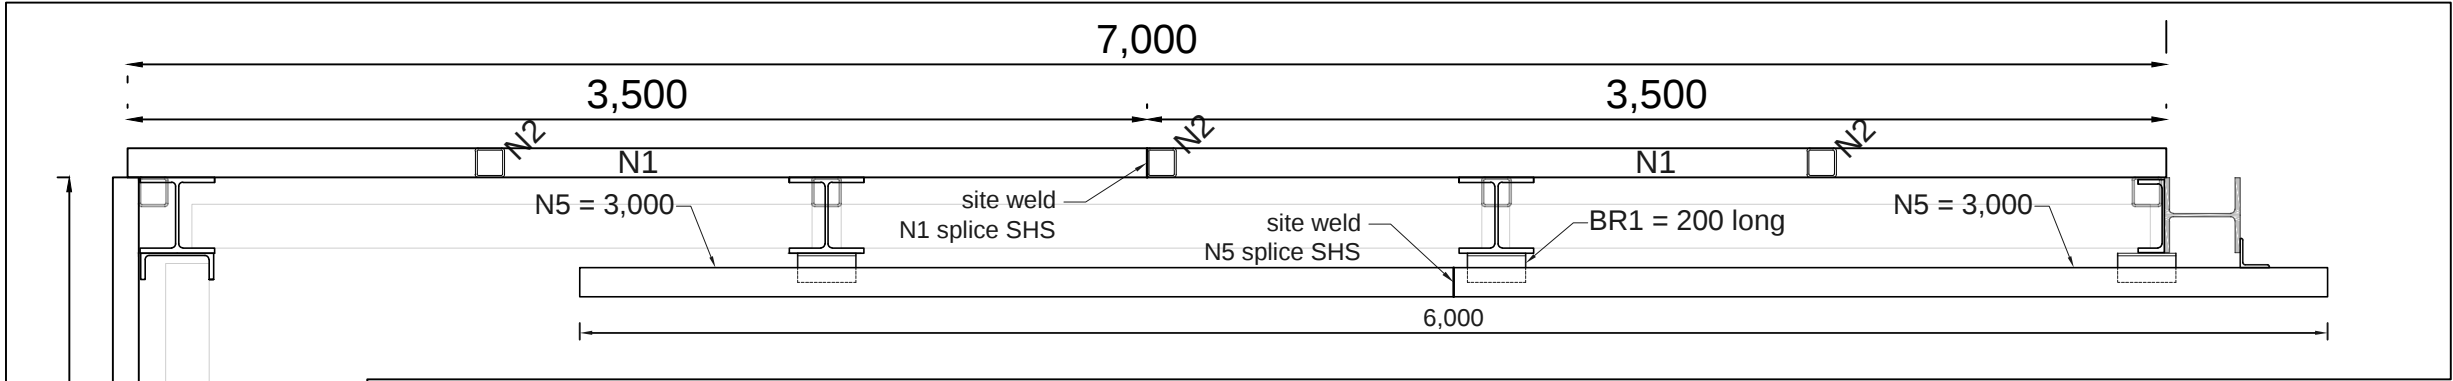

CIVILVIC Pty Ltd

ABN 72 631 227 408
email: john@civilvic.com.au
web: www.civilvic.com.au
mob: 0412 574 369

Commercial Builder
CB-L 22108

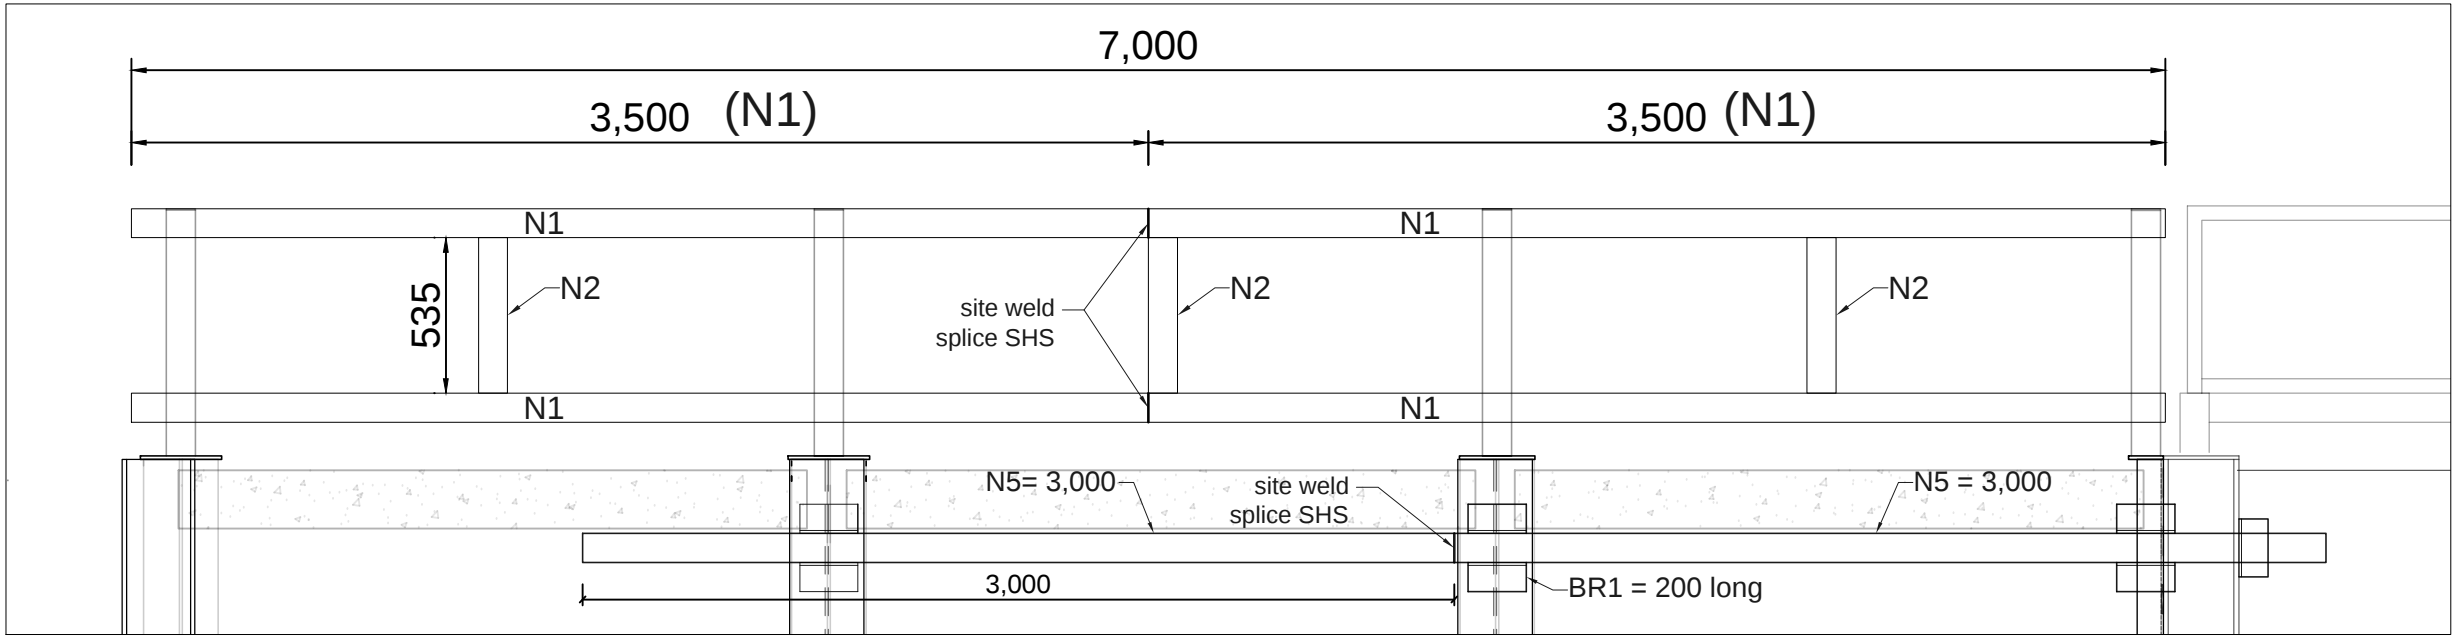

Client
Strathbogie Shire


Project Name
Nagambie Transfer Station

Project Address
**854 McDonalds Rd
Nagambie, VIC, 3608**


Drawing Name
Balustrade Horizontal Members

Date: 25/10/2023
Drawn: John Dordevic
Status: Issued for Approval
Scale: N.T.S.
Paper Size: A3
Drawing No. Revision


NAG Balustrade

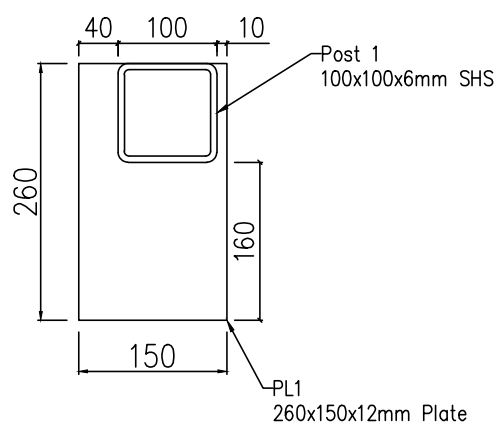


Section A-A

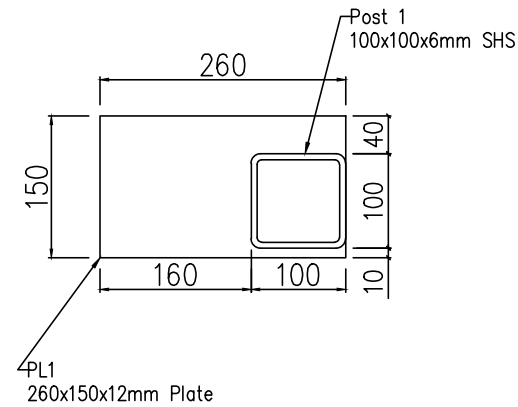


Section B-B

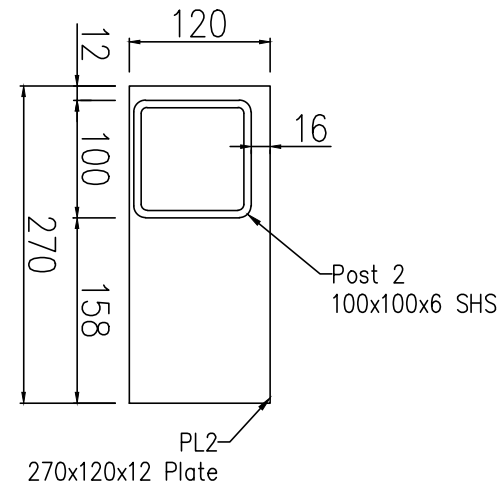


Section C-C

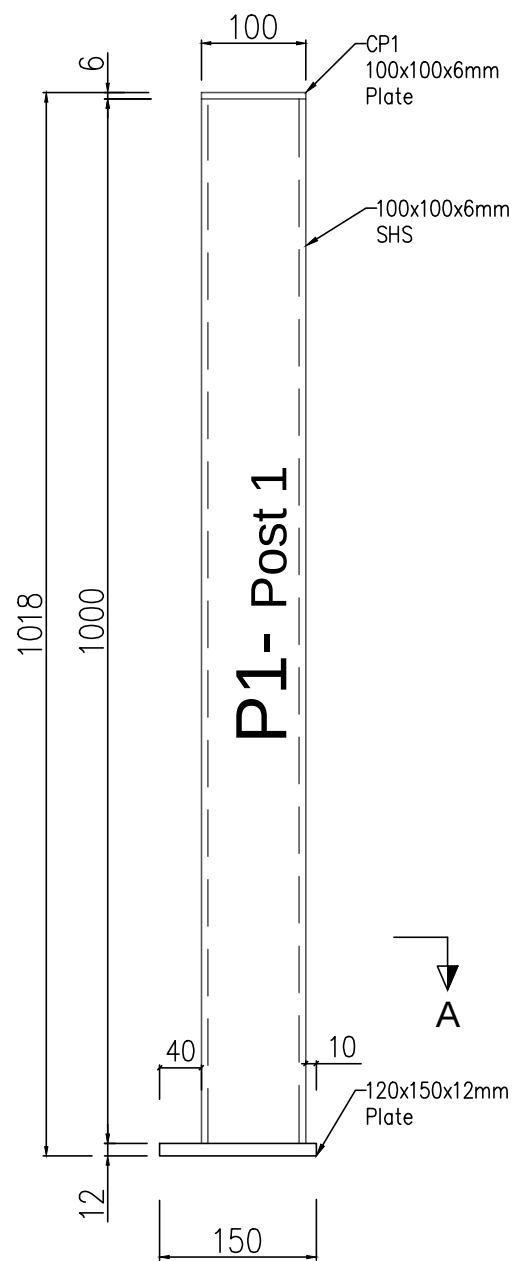

P1 - Post 1 - 1No. Required

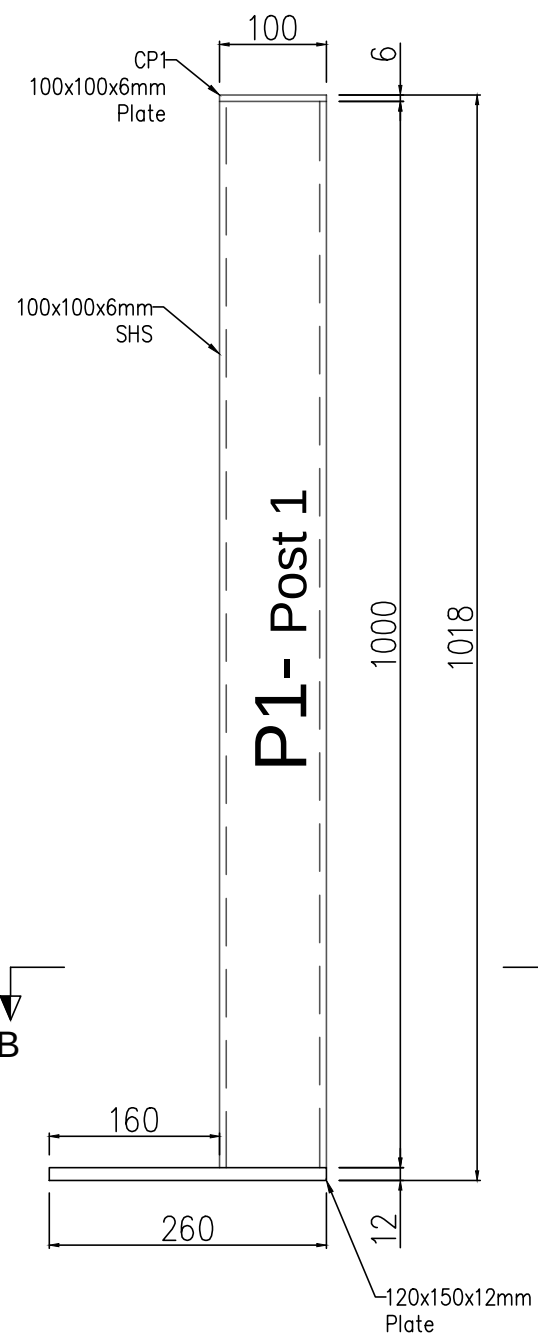

P2 - Post 2 - 1No. Required

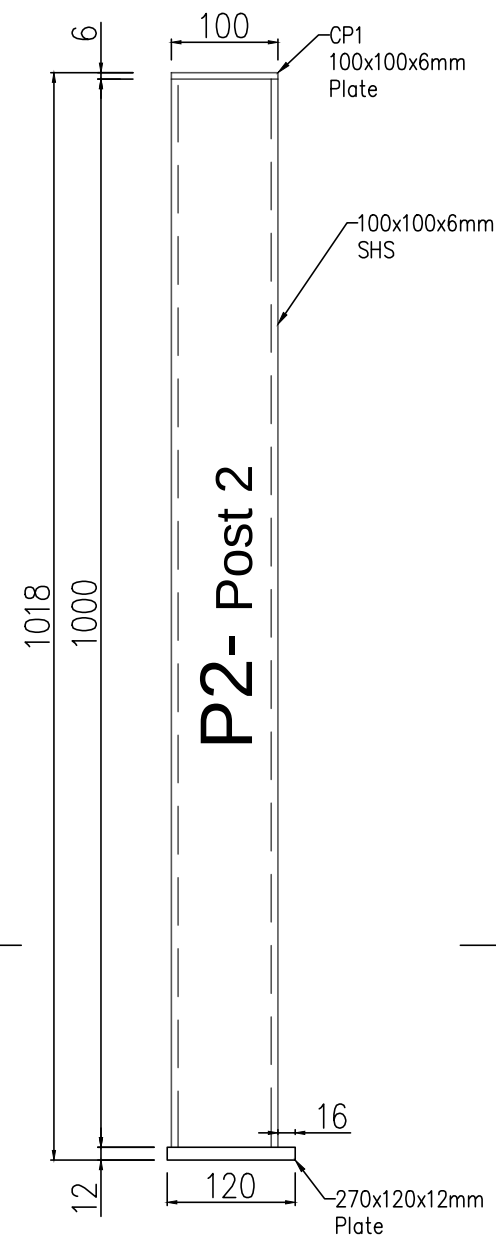

Member List

Mark	Description	Qty No.	Length mm	Weight kg	Comments
P 1	SHS 100x100x6	1	1,000	500	Post 1 above PFC1*
P 2	SHS 100x100x6	1	1,000		Post 2 above PFC2
PL1	260x150x12mm Plate	1	-		SHS welded to bottom plate
PL2	270x120x12mm Plate	1	-		SHS welded to bottom plate
CPL1	100x100x6mm Plate	2	-		End Cap plate
				Total	???" kg

Notes:
All steel to be Hot Dip Galvanised
All dimension in millimetres "mm"

CIVILVIC Pty Ltd
ABN 72 631 227 408
web: www.civilvic.com.au
mob: 0412 574 369
Commercial Builder
CB-L 22108





Client
Strahbogie Shire

Project Name
Nagambie Transfer Station

Project Address
**854 McDonalds Rd
Nagambie**

Drawing Name
**Nagambie
Post Shop Drawing**

Date: 16 MAY 2023
Drawn: John Dordevic
Status: Issued for Approval
Scale: Not to Scale
Paper Size: A3
Drawing No. Revision
NAG-P1&P2 0

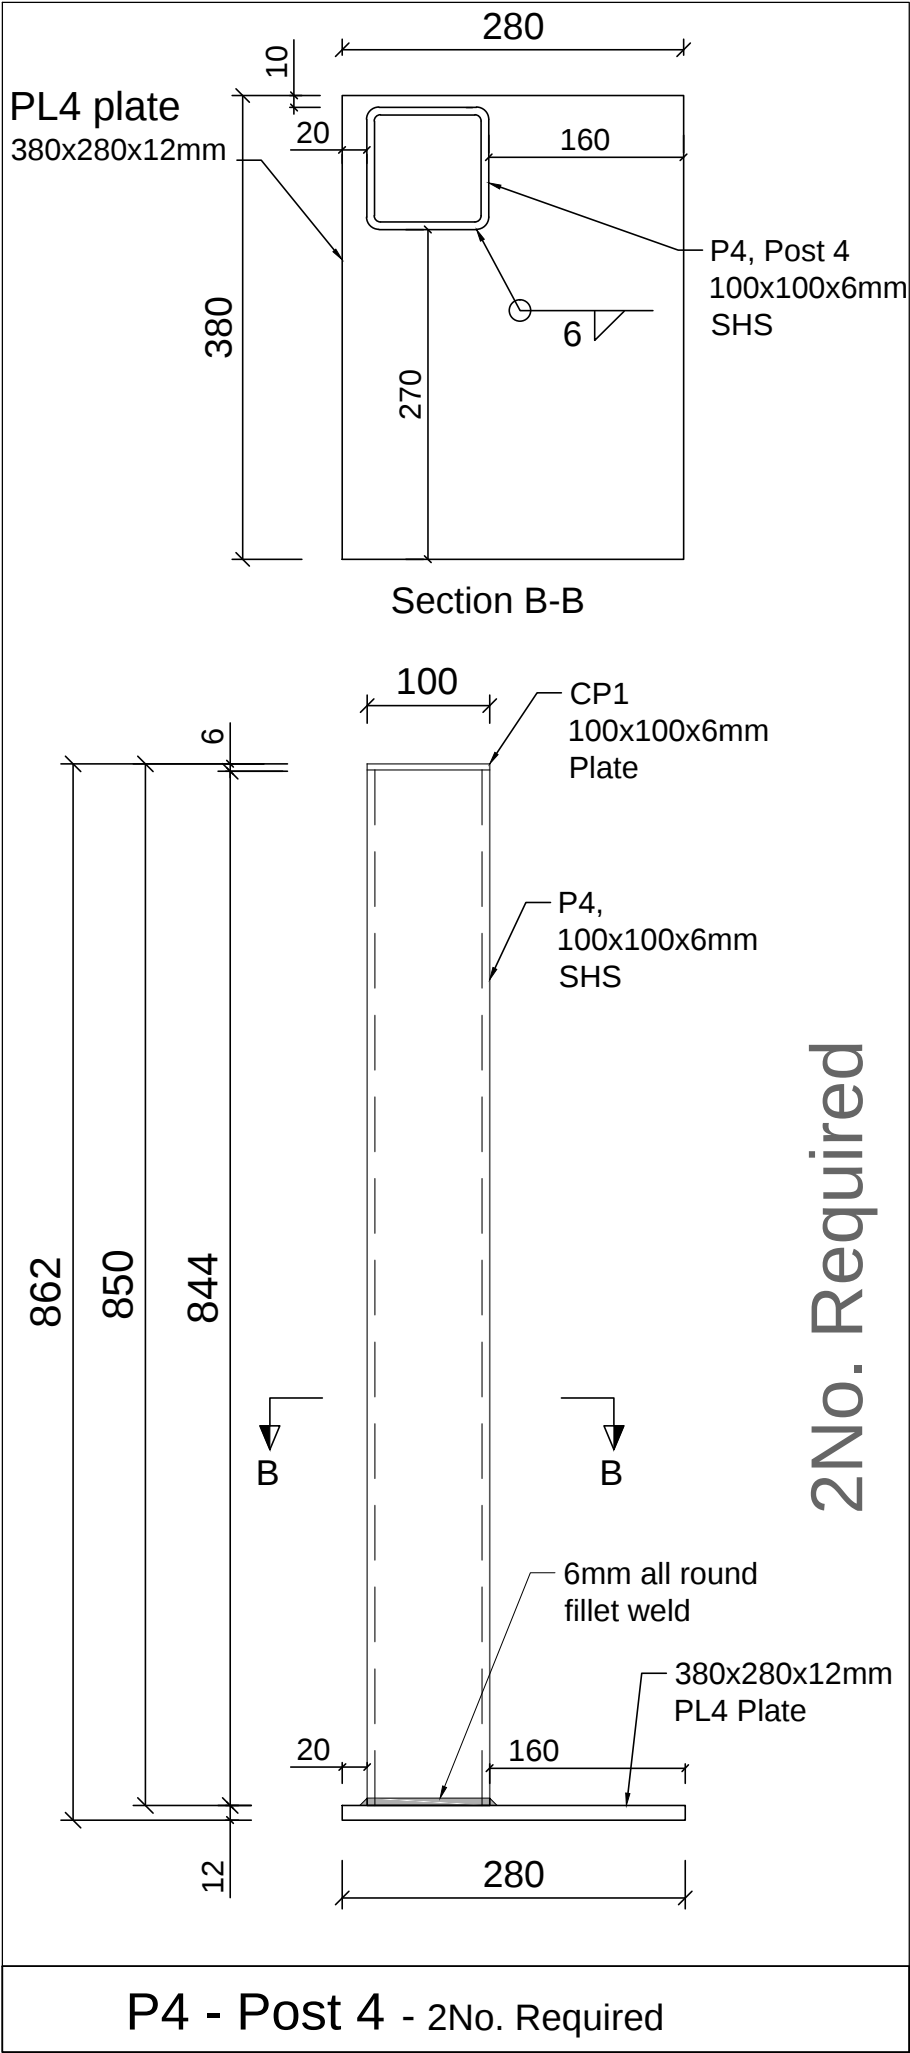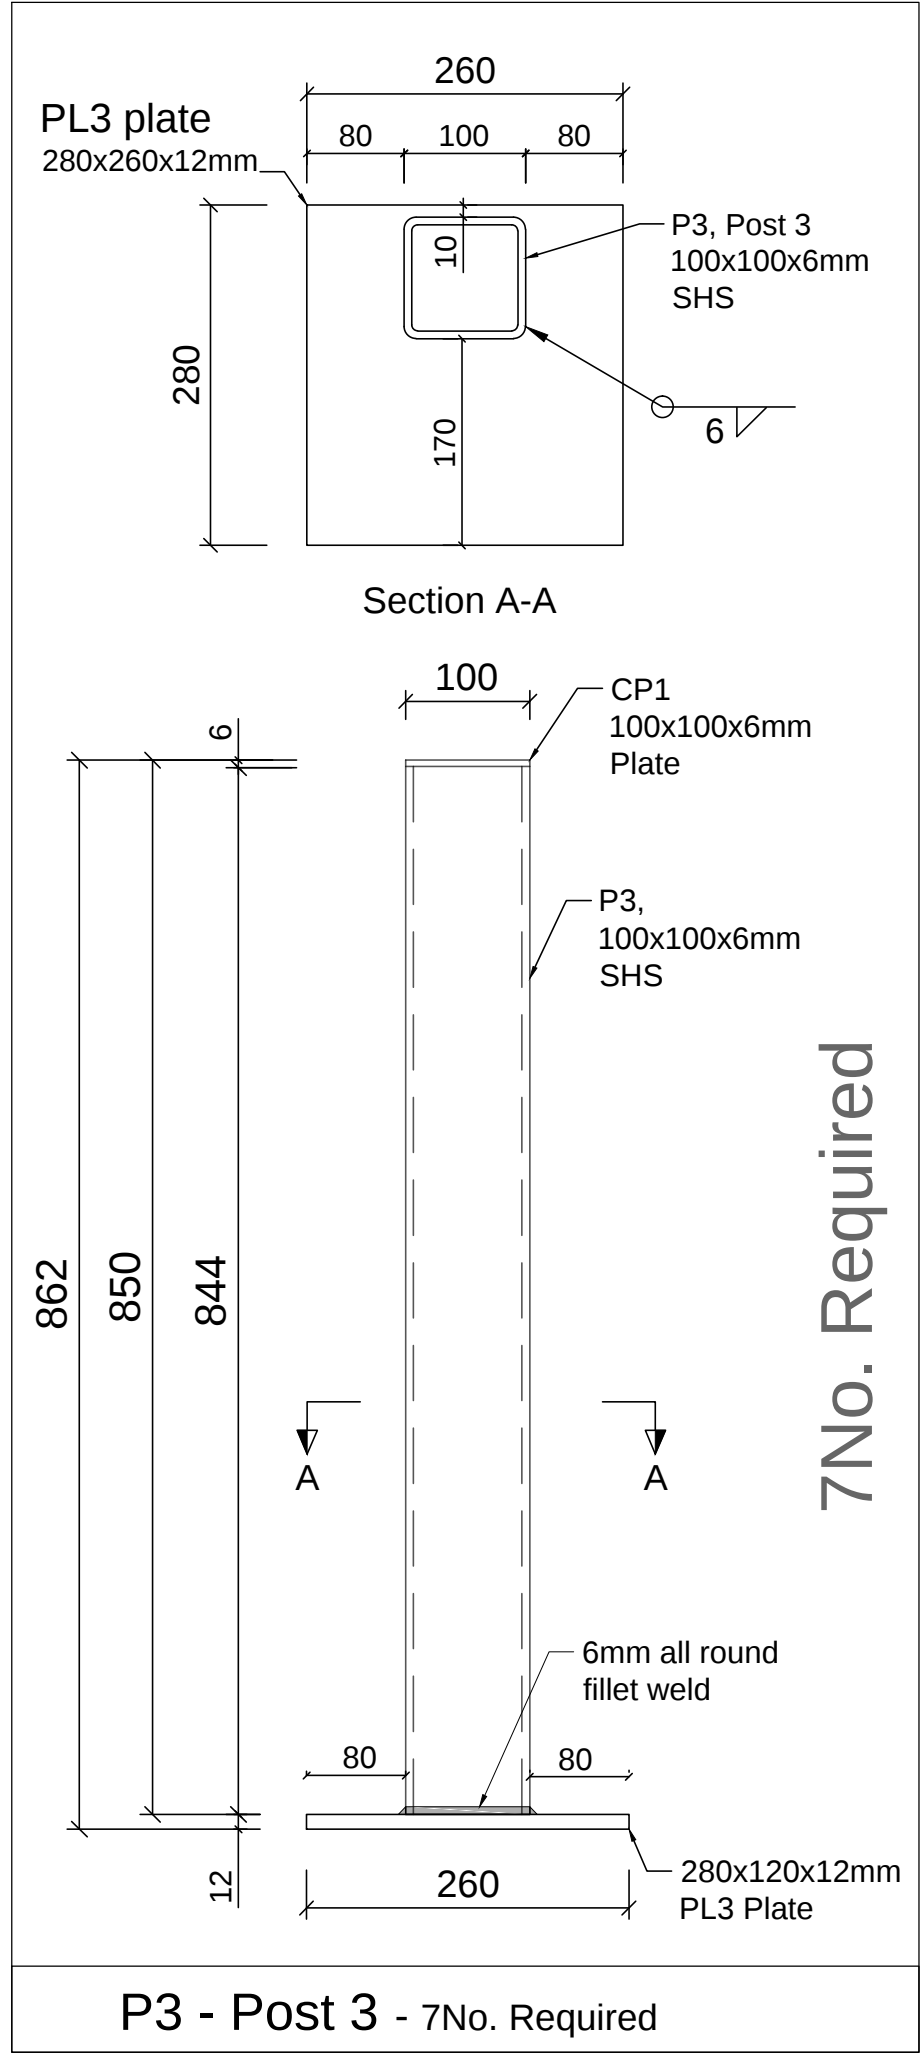

Member List					
Mark	Description	Qty No.	Length mm	Weight kg	Comments
P3	SHS 100x100x6	7	844	98.70	Post 1 above PFC1*
P4	SHS 100x100x6	2	844	28.20	Post 2 above PFC2
PL3	280x260x12mm Plate	7	-	49.00	SHS welded to bottom plate
PL4	380x280x12mm Plate	2	-	20.40	SHS welded to bottom plate
CP1	100x100x6mm Plate	9	-	4.50	Cover plate to open ends
				Total	200.80kg

GRADES OF STEEL:

Plates GRADE 300 PLUS

Hot Rolled Sections GRADE 300 PLUS, fu=440 Mpa

Structural Hollow Sections GRADE 350 MPA, fy=350Mpa, fu=430Mpa

Notes:

All welds are to be 6mm fillet welds - Structural Purpose

All steel to be Hot Dip Galvanised

All dimension shown in millimetres "mm"

CIVILVIC Pty Ltd

ABN72 631 227 408

web:www.civilvic.com.au

mob:0412 574 369

Commercial Builder

CB-L 22108

REGISTERED

Building Practitioner



Client	Strahbogie Shire
Project Name	Nagambie & Avenel Transfer Stations
Project Address	854 McDonalds Rd Nagambie
Drawing Name	Nagambie & Avenel Balustrade Posts P3 & P4
Date:	06 AUG 2023
Drawn:	John Dordevic
Status:	Issued for Approval
Scale:	Not to Scale
Paper Size:	A3
Drawing No.	Revision
P3 & P40	