


C1

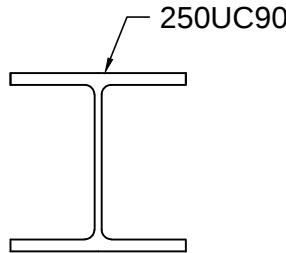

250UC90


Section B-B

6000

C1

250UC90 - 3No. Required

C2

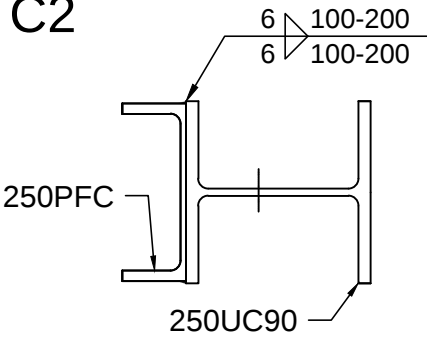

250PFC

250UC90


Section C-C

6000

C2

250UC90 + 250 PFC
1No. Required

Detail 1

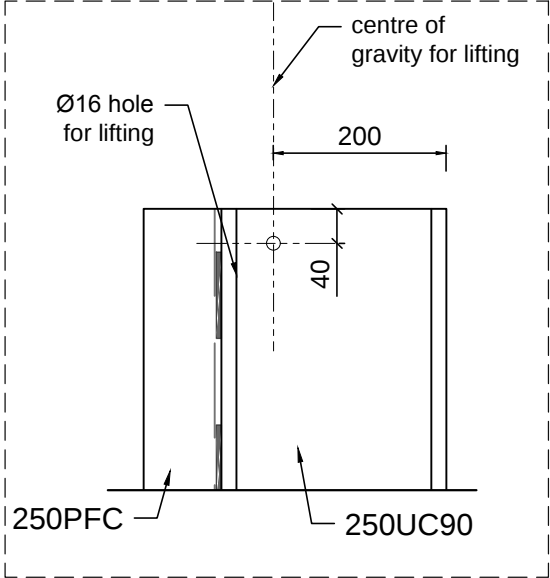

centre of gravity for lifting

200

40

Ø16 hole for lifting

250PFC

250UC90

Lifting Hole Location
Detail 1

PFC2



250PFC

Section D-D

6000

PFC2

250PFC - 1No. Required

Member List

Mark	Description	Qty No.	Length mm	Total Weight kg	Comments
C1	250 UC 90	3	6,000	500	
C2	250 UC 90 + 250PFC	1	6,000		members welded to each other 6mm Hit & Miss fillet weld 100mm long to both sides
PFC1*	250 PFC welded on site	1	2,700		Site weld PFC1* to existing 250UC90 column. 6mm Hit & Miss fillet weld 100mm long to both sides
PFC2	250 PFC	1	6,000		
			Total		

Notes:
All welds are to be 6mm fillet welds - Structural Purpose
All steel to be Hot Dip Galvanised
All dimension shown in millimetres "mm"

PFC1



250PFC

Section A-A

2700

PFC1*

250PFC - 1No. Required

CIVILVIC Pty Ltd

ABN72 631 227 408

web:www.civilvic.com.au

mob:0412 574 369

Commercial Builder CB-L 22108

REGISTERED Building Practitioner



Client

Strahbogie Shire

Project Name

Nagambie Transfer Station

Project Address

854 McDonalds Rd
Nagambie

Drawing Name

Nagambie
Column Shop Drawings

Date:

16 MAY 2023

Drawn:

John Dordevic

Status:

Issued for Approval

Scale:

Not to Scale


Paper Size:

A3

Drawing No.

Revision

NAG-C10

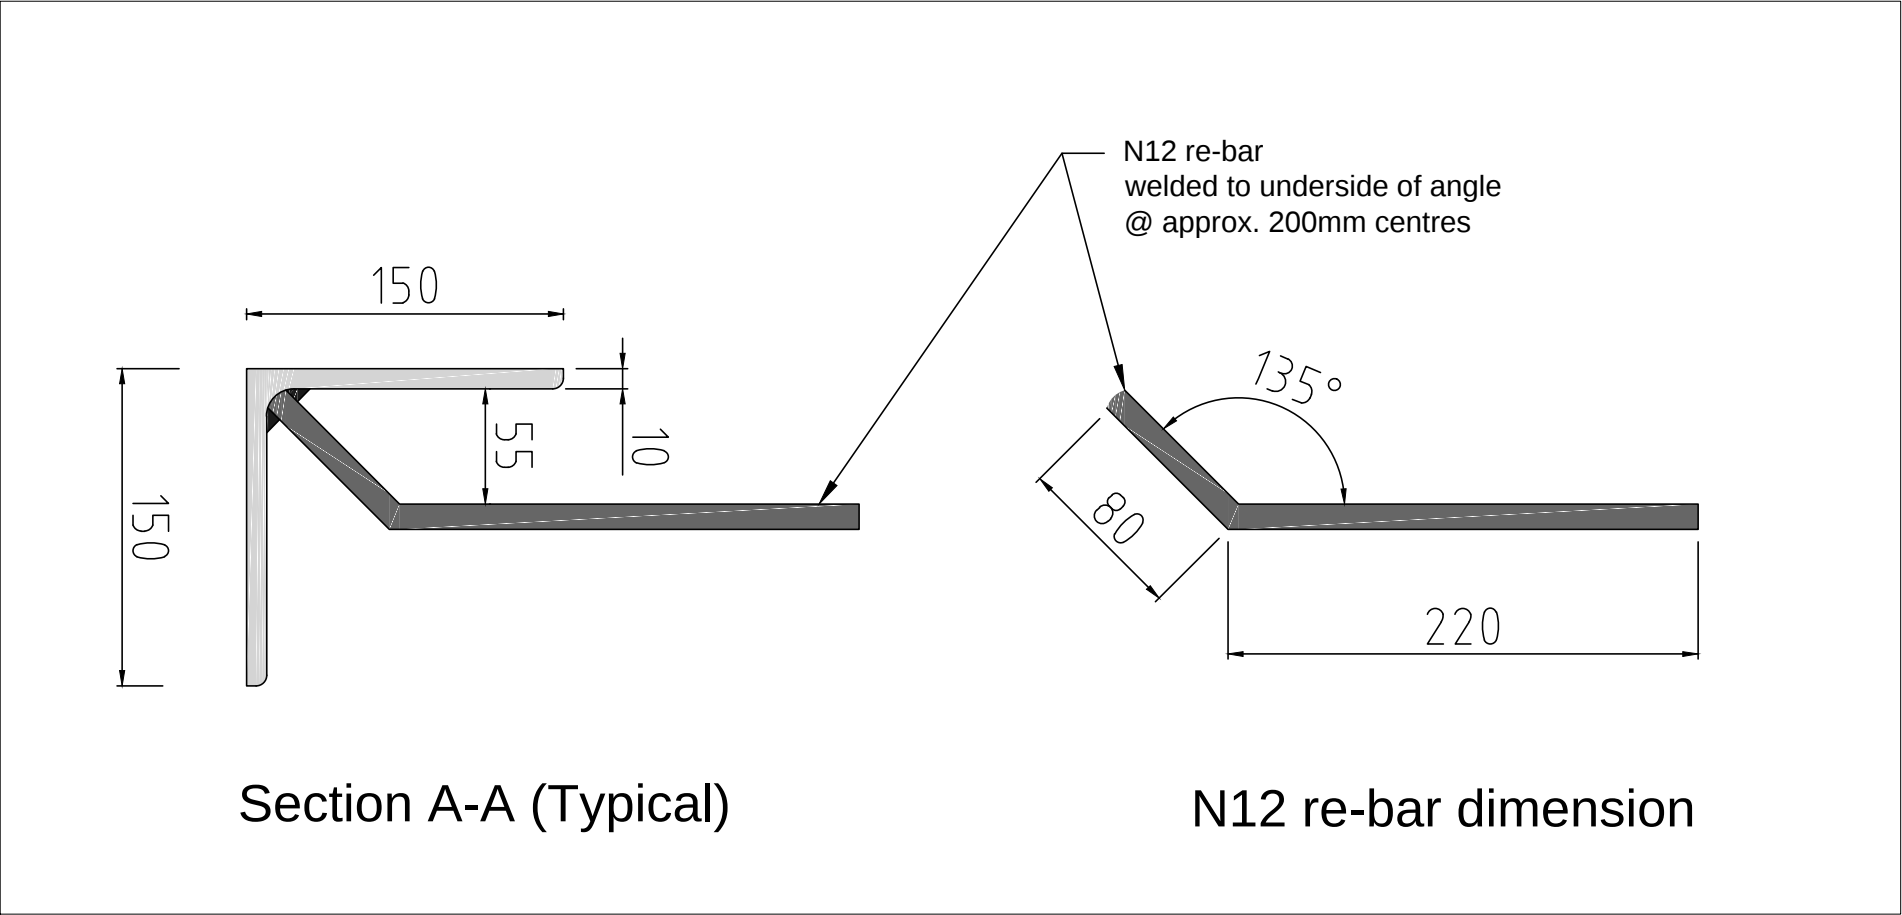

Member List					
Mark	Description	Qty No.	Length mm	Weight kg	
NAG North	150x150x10 Equal Angle	1	1,950	42.70	
NAG Middle	150x150x10 Equal Angle	1	2,020	44.24	
NAG South	150x150x10 Equal Angle	1	2,050	44.90	
AVE Typical	150x150x10 Equal Angle	3	2,000	131.40	
AVE West	150x150x10 Equal Angle	1	2,040	44.68	
Total Qty.		7	Total	263.02	kg

GRADES OF STEEL:

Plates	GRADE 300 PLUS	
Hot Rolled Sections	GRADE 300 PLUS,	fu=440 Mpa
Structural Hollow Sections	GRADE 350 MPA, fy=350Mpa,	fu=430Mpa

Notes:
All welds are to be 6mm fillet welds - Structural Purpose
All steel to be Hot Dip Galvanised
All dimension shown in millimetres "mm"

CIVILVIC Pty Ltd
ABN 72 631 227 408
web: www.civilvic.com.au
mob: 0412 574 369
Commercial Builder
CB-L 22108

REGISTERED
Building Practitioner



Client Strahbogie Shire	
Project Name Nagambie & Avenel Transfer Stations	
Project Address 854 McDonalds Rd Nagambie	
Drawing Name Nagambie & Avenel Slab Edge Cast-In EA	
Date:	12 AUG 2023
Drawn:	John Dordevic
Status:	Issued for Approval
Scale:	Not to Scale
Paper Size:	A3
Drawing No.	Revision
Cast-In EA	0

