



Member List					
Mark	Description	Qty No.	Length mm	Weight kg	Comments
C1	250 UC 90	3	6,000	500	500
C2	250 UC 90 + 250PFC	1	6,000		members welded to each other
PFC1*	250 PFC	1	2,700		*Site weld to existing 250UC90 column
PFC2	250 PFC	1	6,000		


Note: All steel to be Hot Dip Galvanised

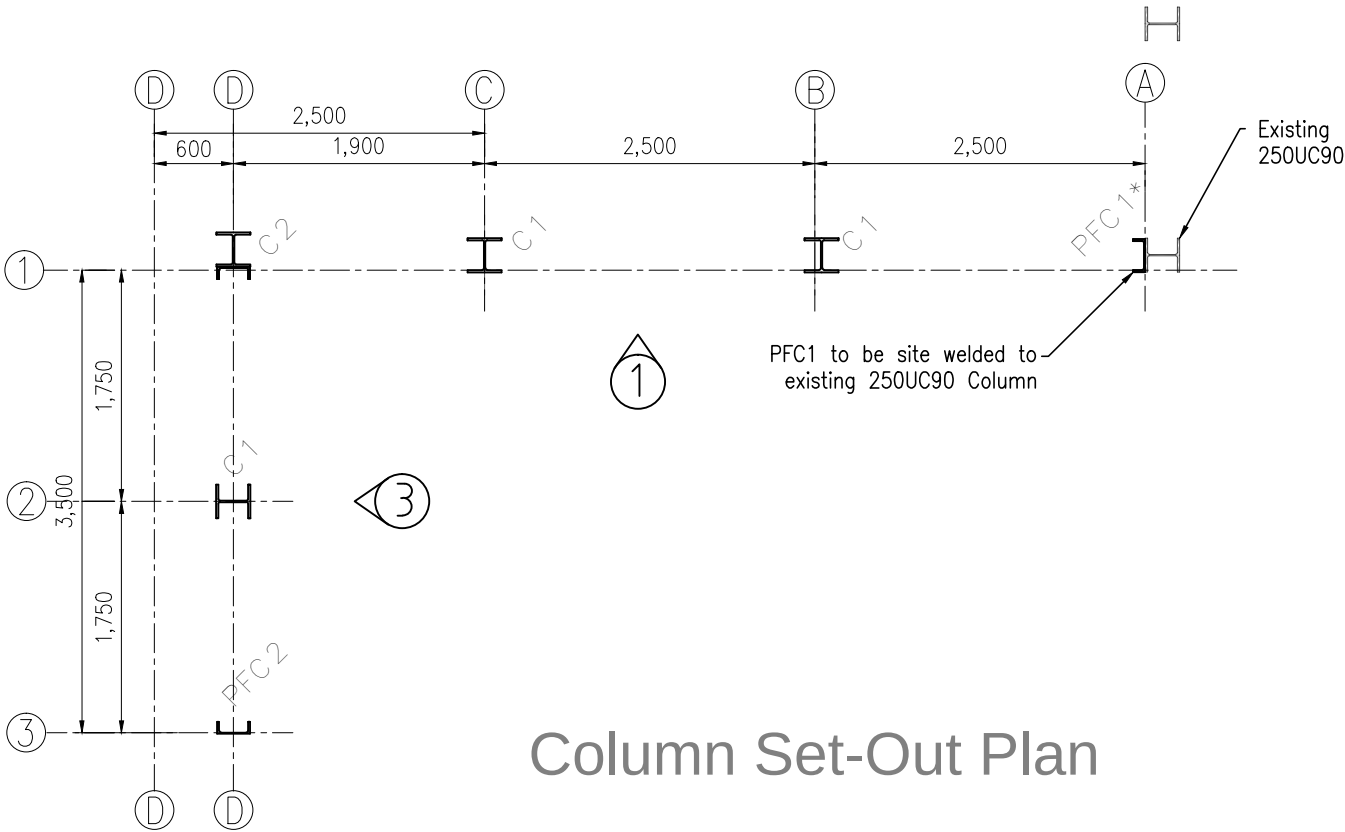

Column Set-Out Plan

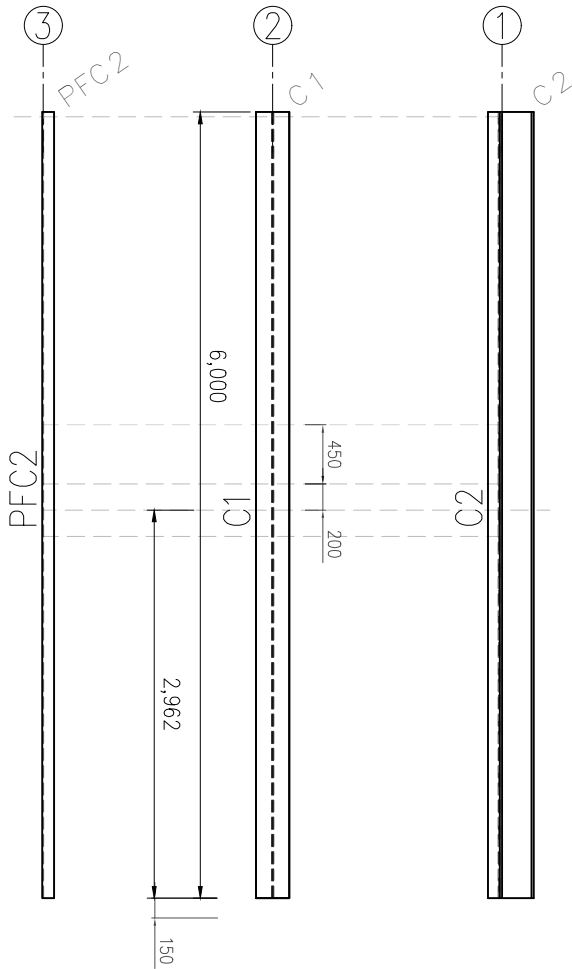

Elevation 3

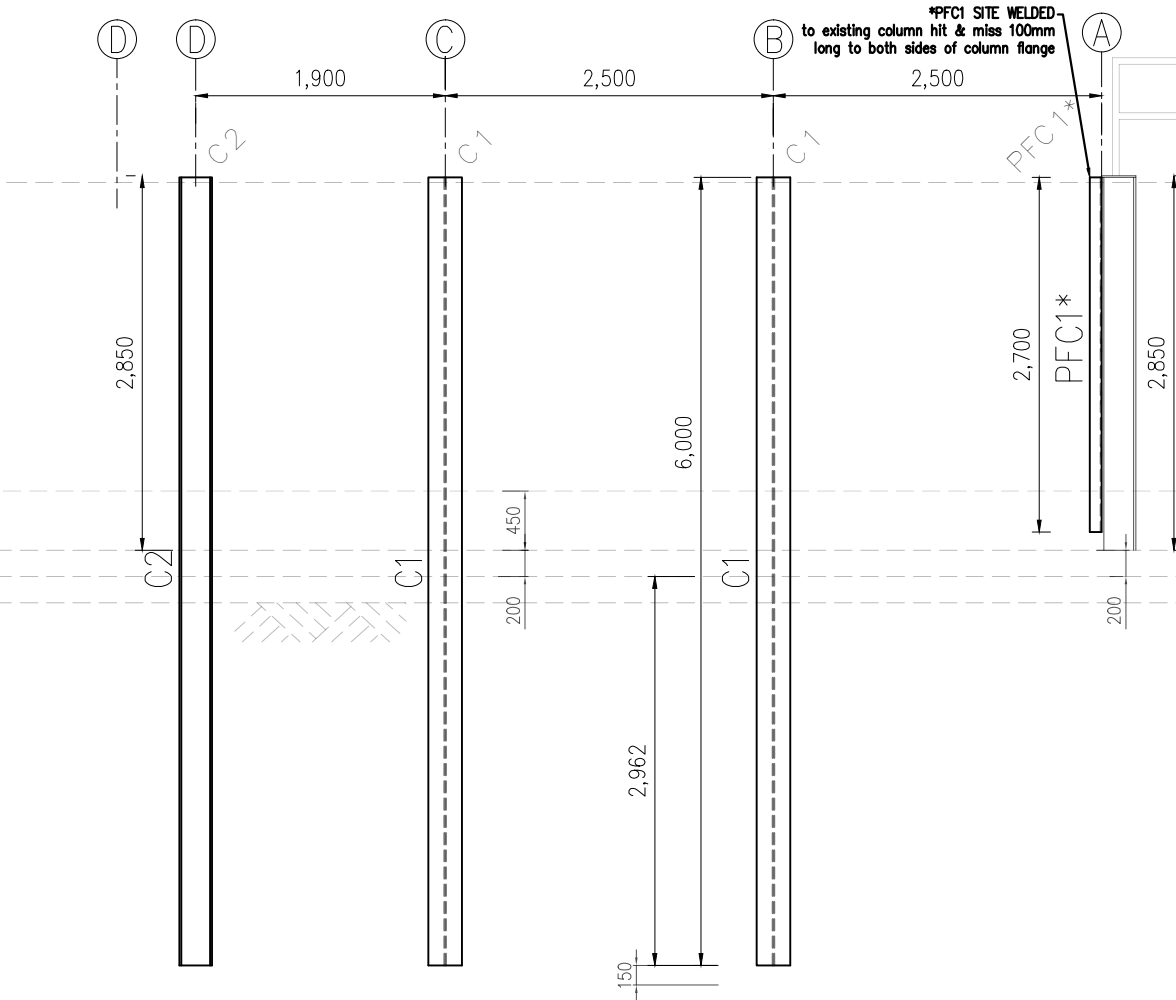

Elevation 1

CIVILVIC Pty Ltd

ABN

72 631 227 408

web:

www.civilvic.com.au

mob:

0412 574 369

Commercial Builder


CB-L 22108

REGISTERED


Building Practitioner




Client	Strahbogie Shire
Project Name	Nagambie Transfer Station
Project Address	854 McDonalds Rd Nagambie
Drawing Name	Steel Column Marking Plan & Elevation
Date:	10 MAY 2023
Drawn:	John Dordevic
Status:	Issued for Approval
Scale:	Not to Scale
Paper Size:	A3
Drawing No.	Revision
MP 1	0

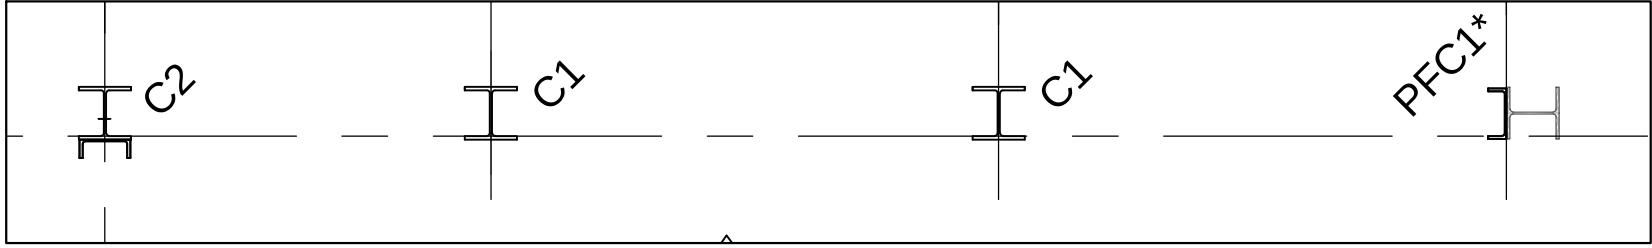


GRID "1" - Plan View

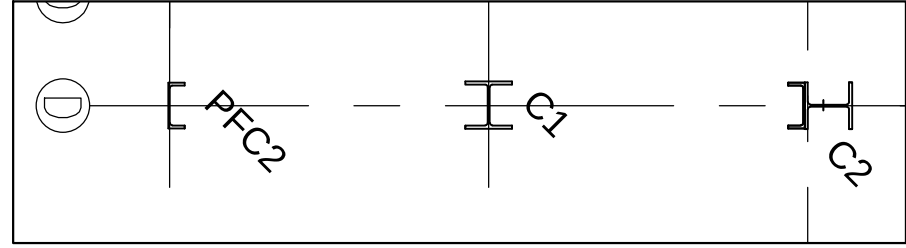

GRID "D" - Plan View

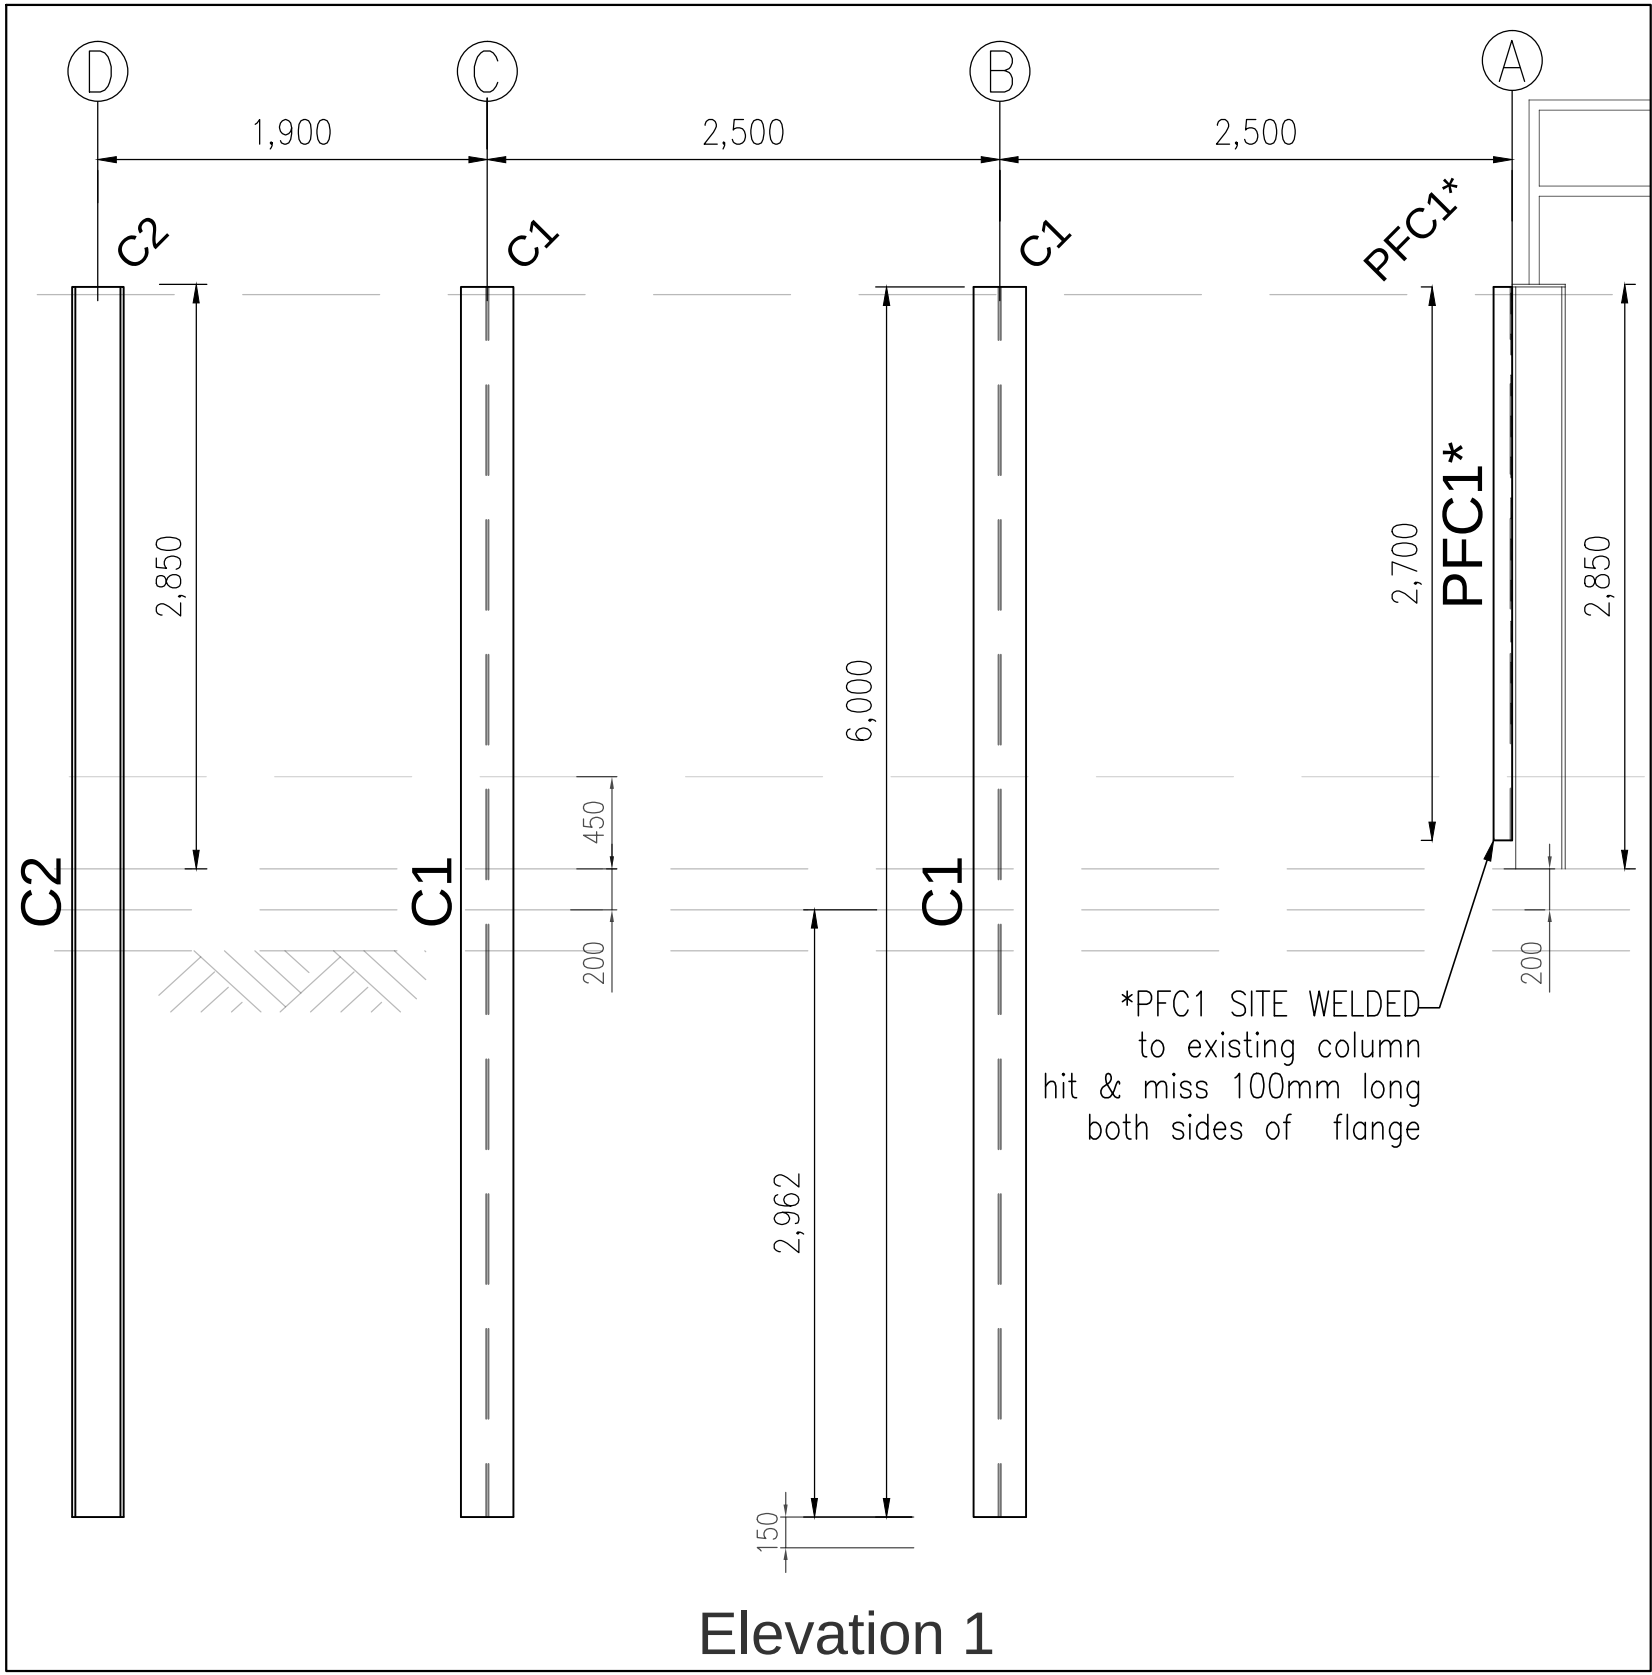

Elevation 1

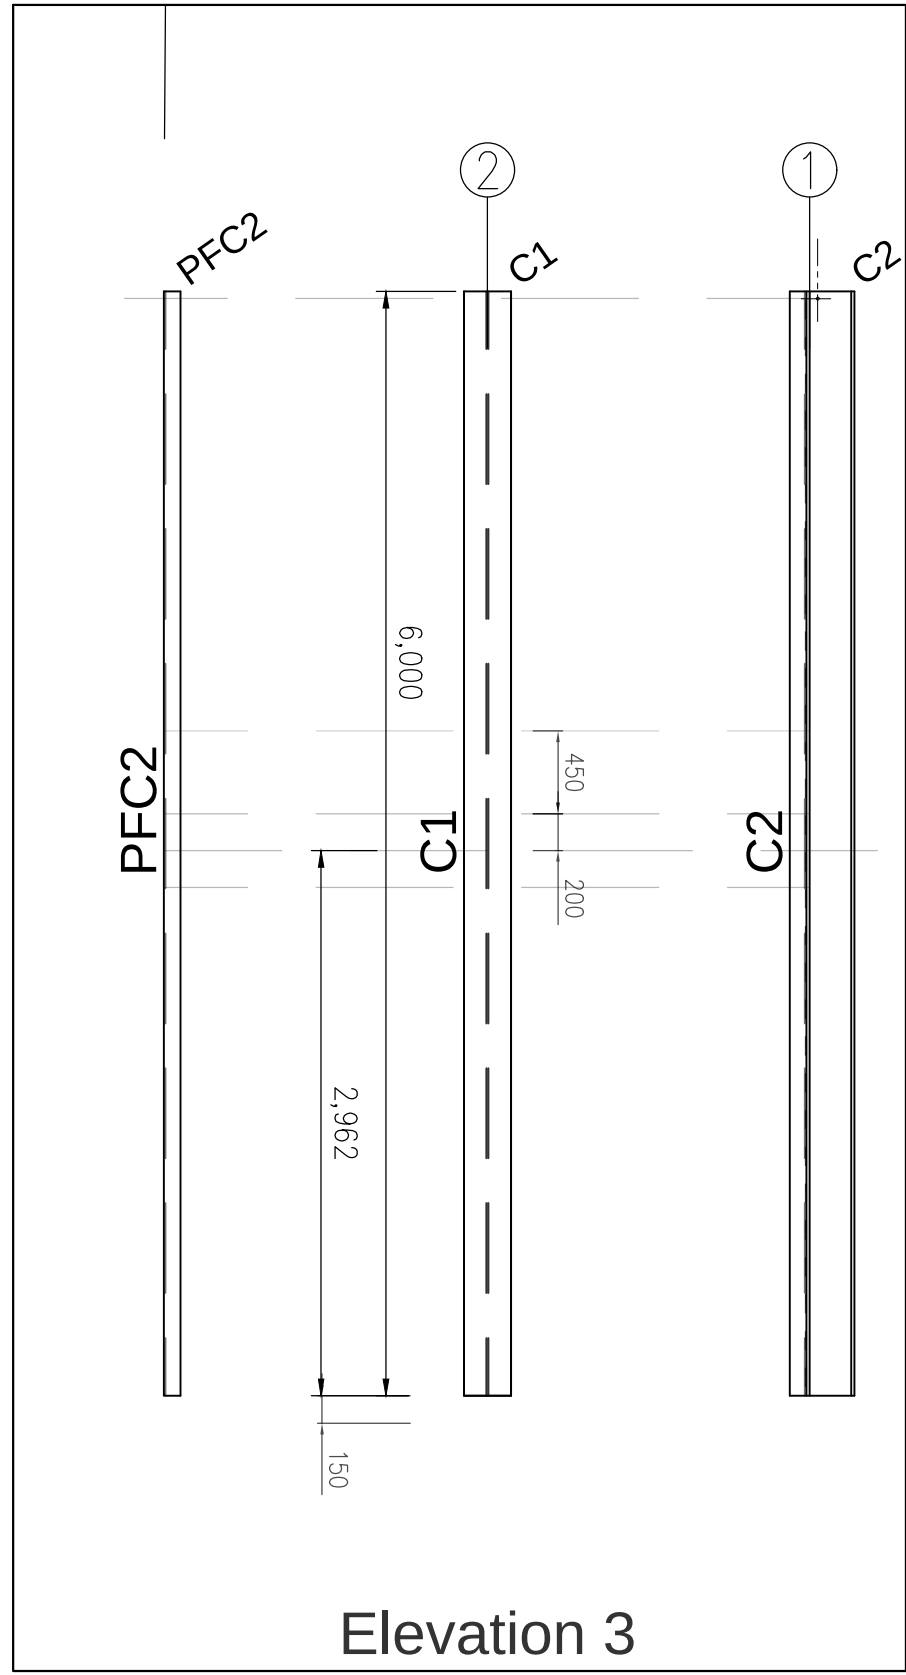

Elevation 3

CIVILVIC Pty Ltd
ABN 72 631 227 408
web: www.civilvic.com.au
mob: 0412 574 369
Commercial Builder
CB-L 22108

Client
Strahbogie Shire

Project Name
Nagambie Transfer Station

Project Address
**854 McDonalds Rd
Nagambie**


Drawing Name
**Nagambie
Column Elevations**

Date:	21 MAY 2023
Drawn:	John Dordevic
Status:	Issued for Approval
Scale:	Not to Scale
Paper Size:	A3
Drawing No.	Revision

NAG -EL 1**0**

Member List					
Mark	Description	Qty No.	Length mm	Weight kg	Comments
C1	250 UC 90	3	6,850	613	column
C2	250 UC 90 + 250PFC	1	6,850	856	members welded to each other
PFC1*	250x(90)PFC	1	2,700	96	*Site weld to existing 250UC90 column
PFC2	250x(90)PFC	1	6,850	243	

Notes:
All steel to be Hot Dip Galvanised
All dimension in millimetres "mm"

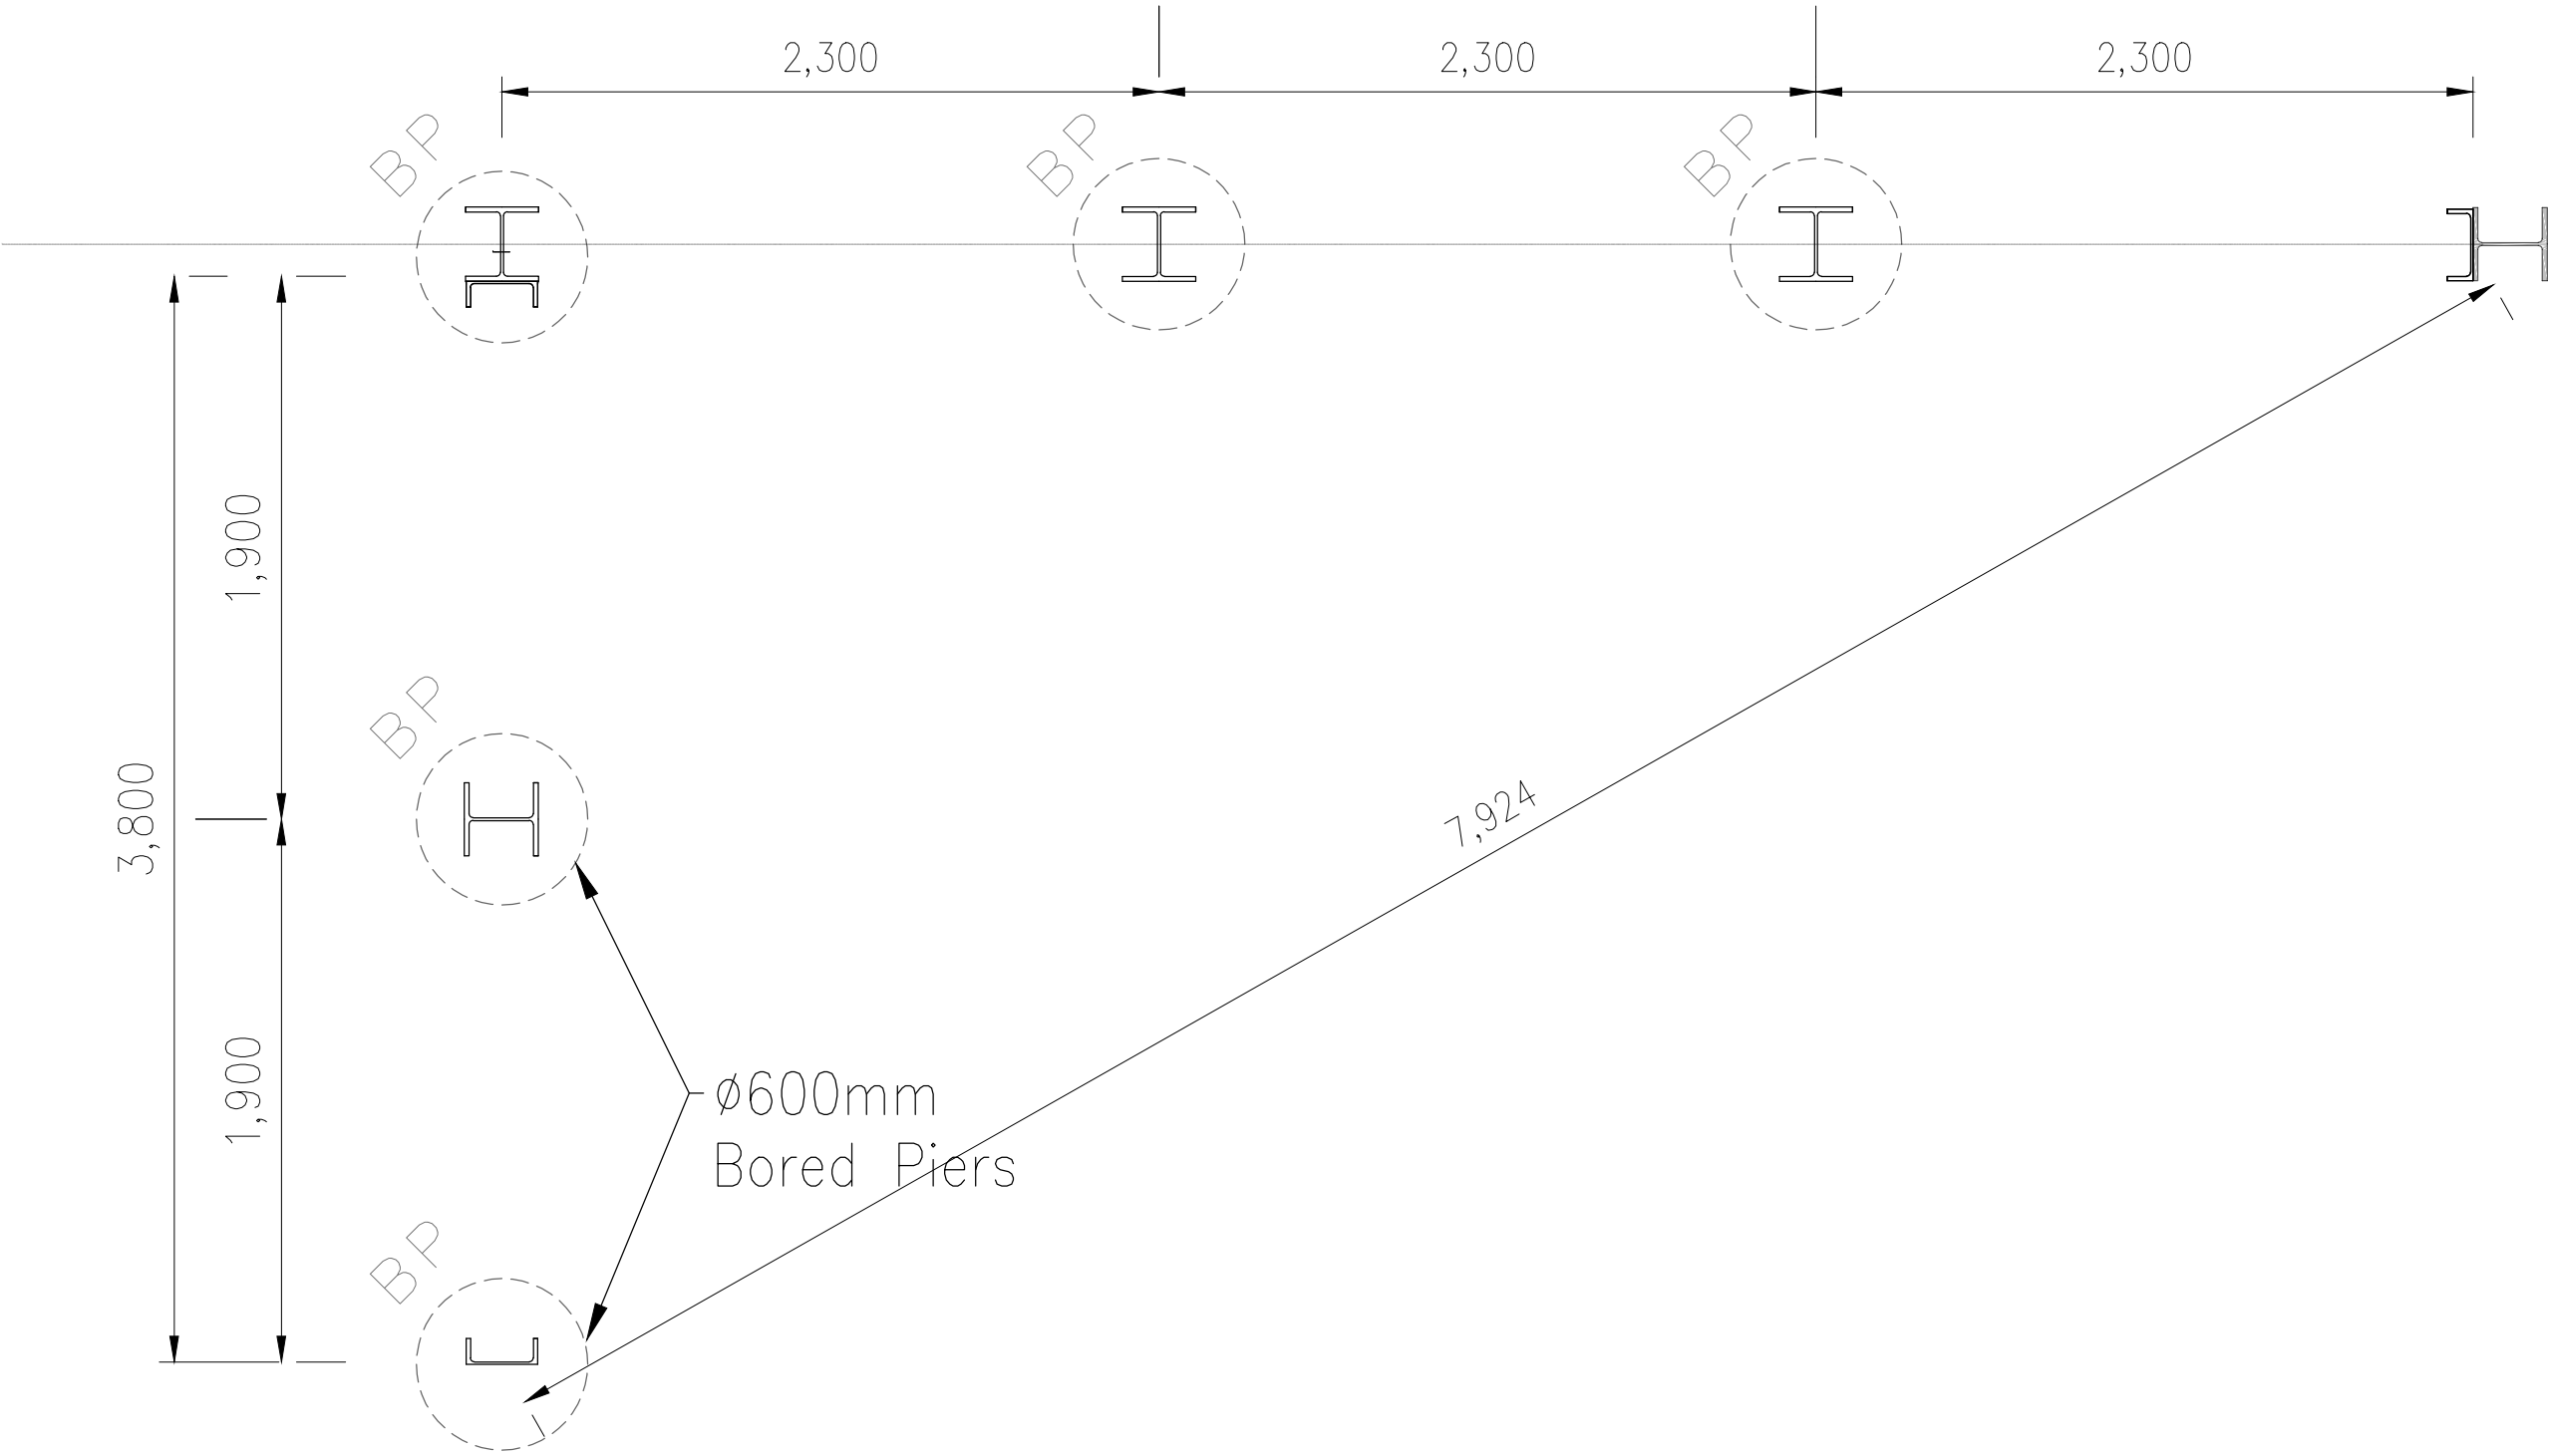

Column Set-Out Plan

CIVILVIC Pty Ltd

ABN

72 631 227 408

web:

www.civilvic.com.au

mob:

0412 574 369

Commercial Builder

CB-L 22108

REGISTERED

Building Practitioner



Client	Strahbogie Shire
Project Name	Nagambie Transfer Station
Project Address	854 McDonalds Rd Nagambie
Drawing Name	Nagambie – Column Set-Out & Marking Plan
Date:	18 JUNE 2023
Drawn:	John Dordevic
Status:	Issued for Approval
Scale:	Not to Scale
Paper Size:	A3
Drawing No.	Revision
NAG –MP 1	1