


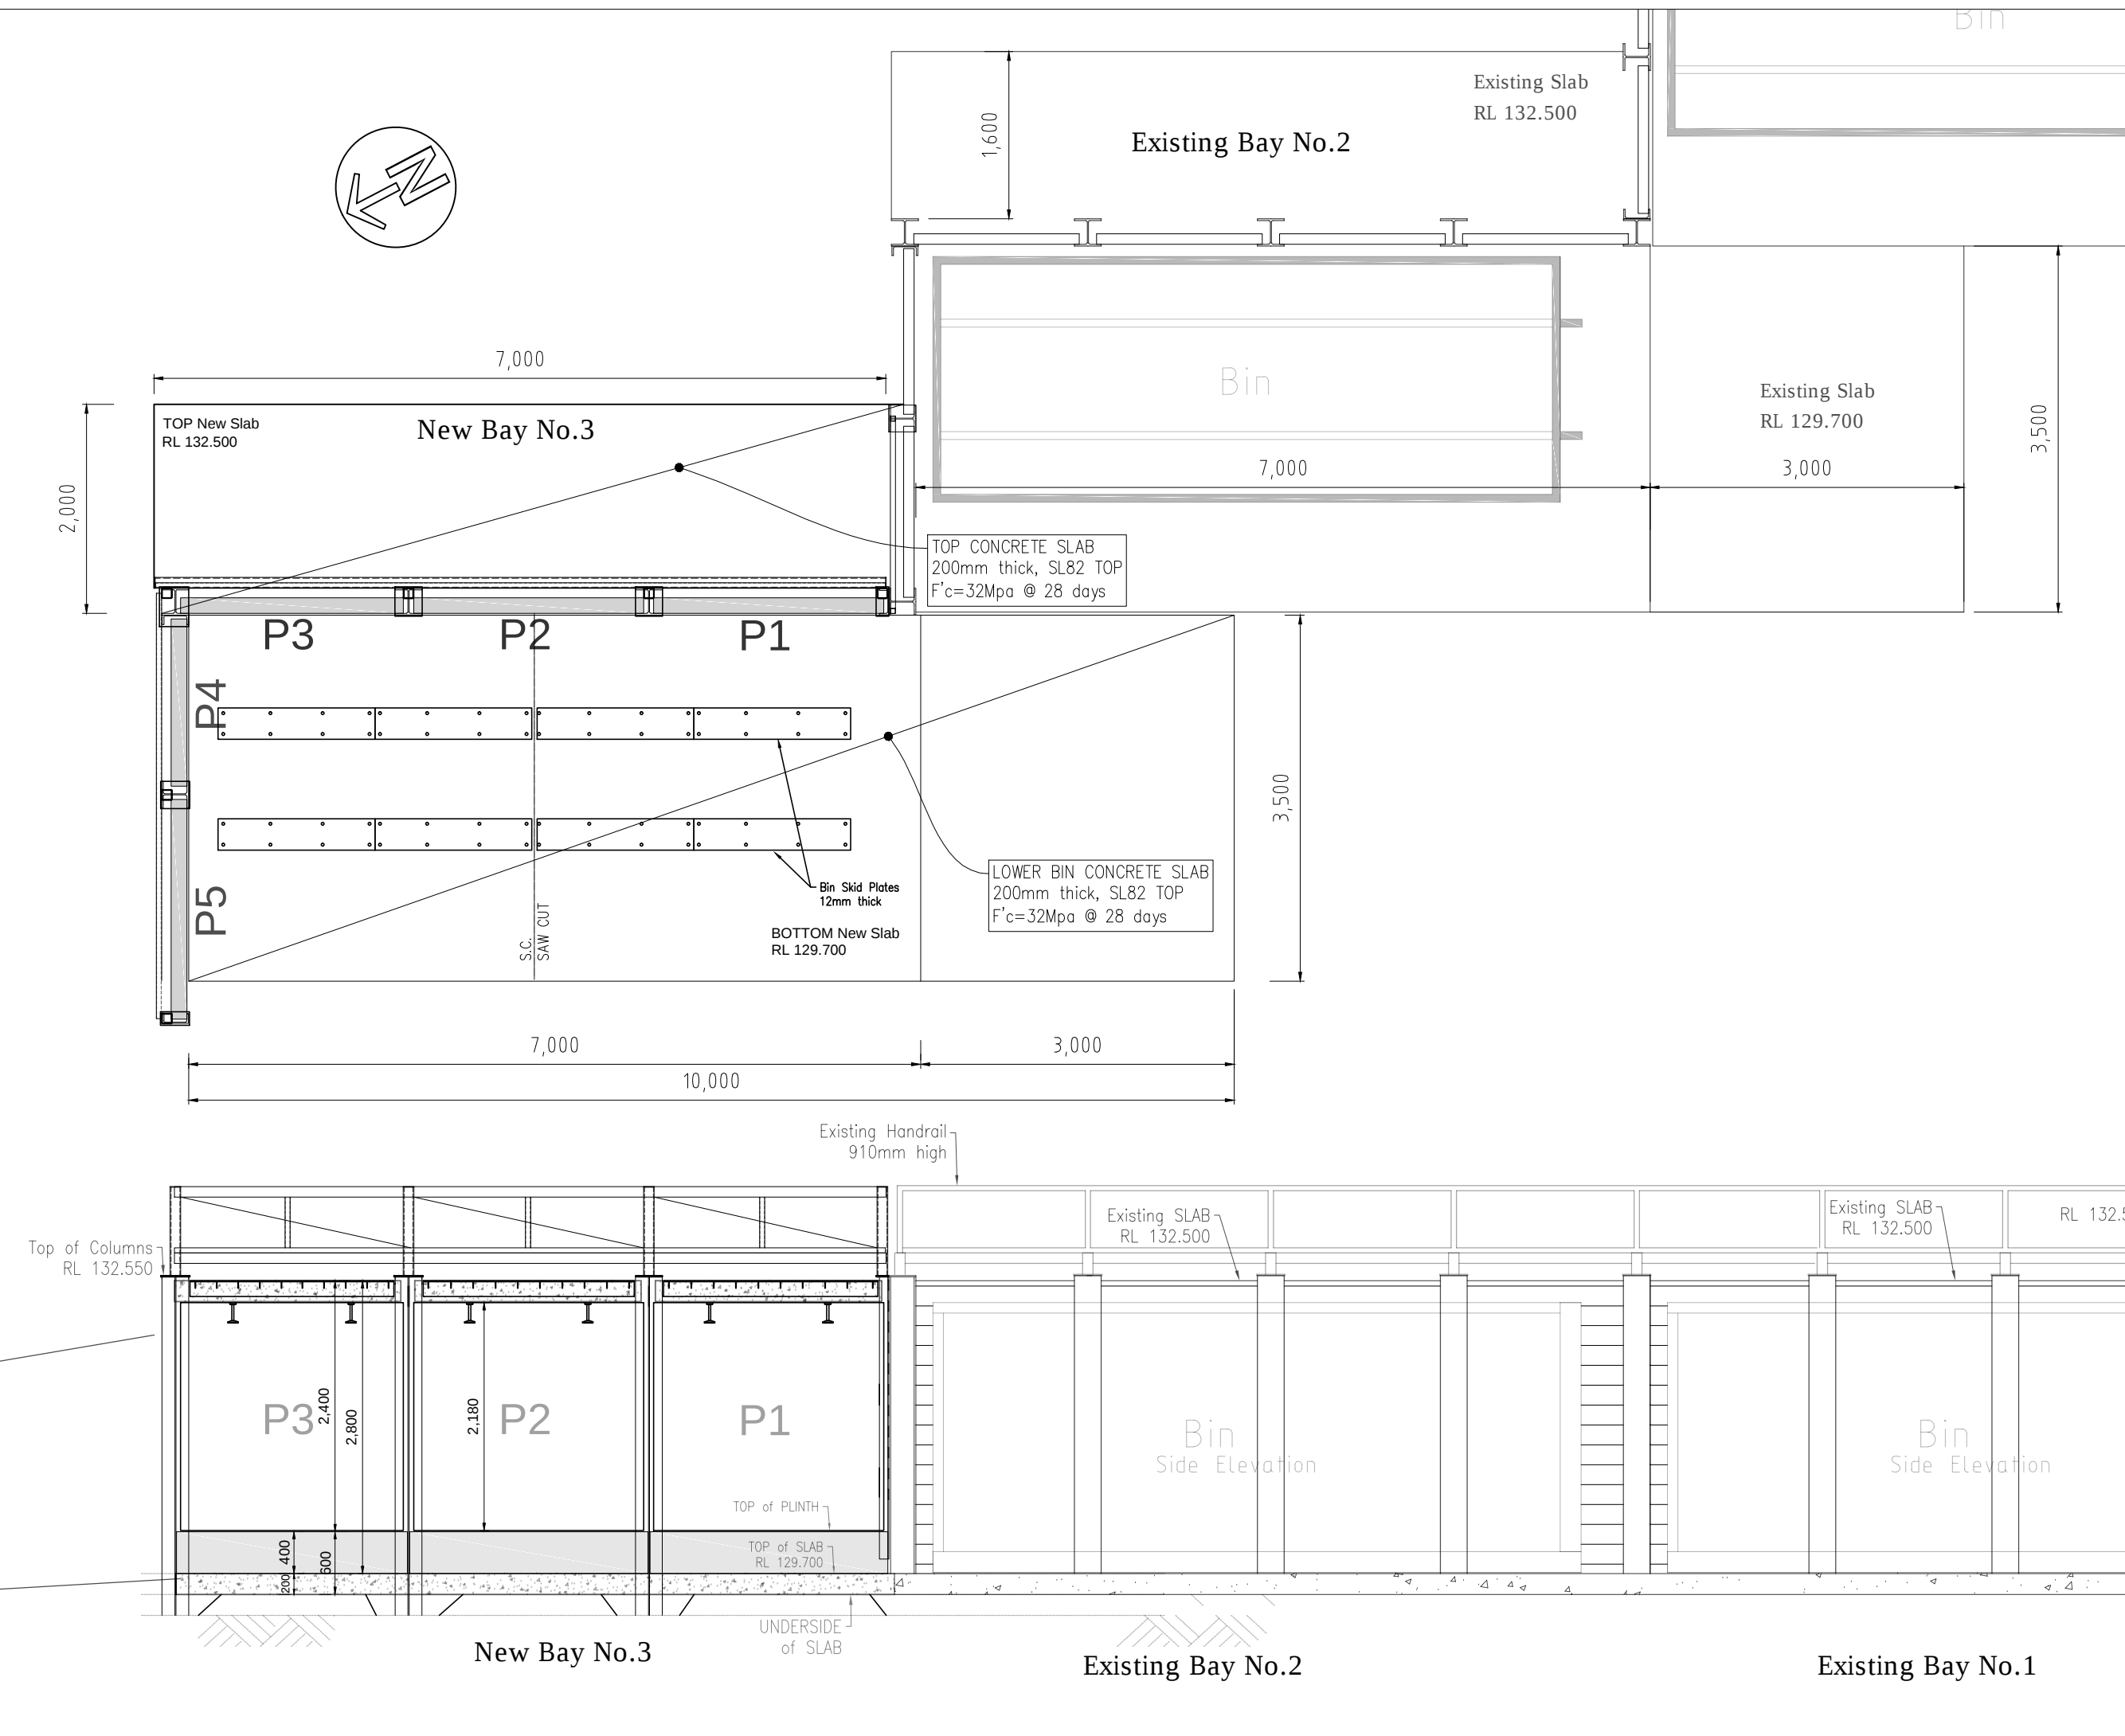

Revisions		
No.	Date	Description
0	27/04/23	For Approval
1	30/04/23	Larger View & drawing renamed from P1 to N1
2	25/06/23	revised coloumn centreslengths, concrete upstand etc.
3	18/08/23	extended ground slab, panels & upstand shown
		
CIVILVIC Pty Ltd ABN 72 631 227 408 email: john@civilvic.com.au web: www.civilvic.com.au mob: 0412 574 369 Commercial Builder CB-L 22108 		
Client Strathbogie Shire		
Project Name Nagambie Transfer Station		
Project Address 854 McDonalds Rd Nagambie, VIC, 3608		
Drawing Name Concept Layout Plan		
Date:		19/08/2023
Drawn:		John Dordevic
Status:		Issued for Approval
Scale:		As Shown
Paper Size:		A3
Drawing No.		Revision
N 1		3