


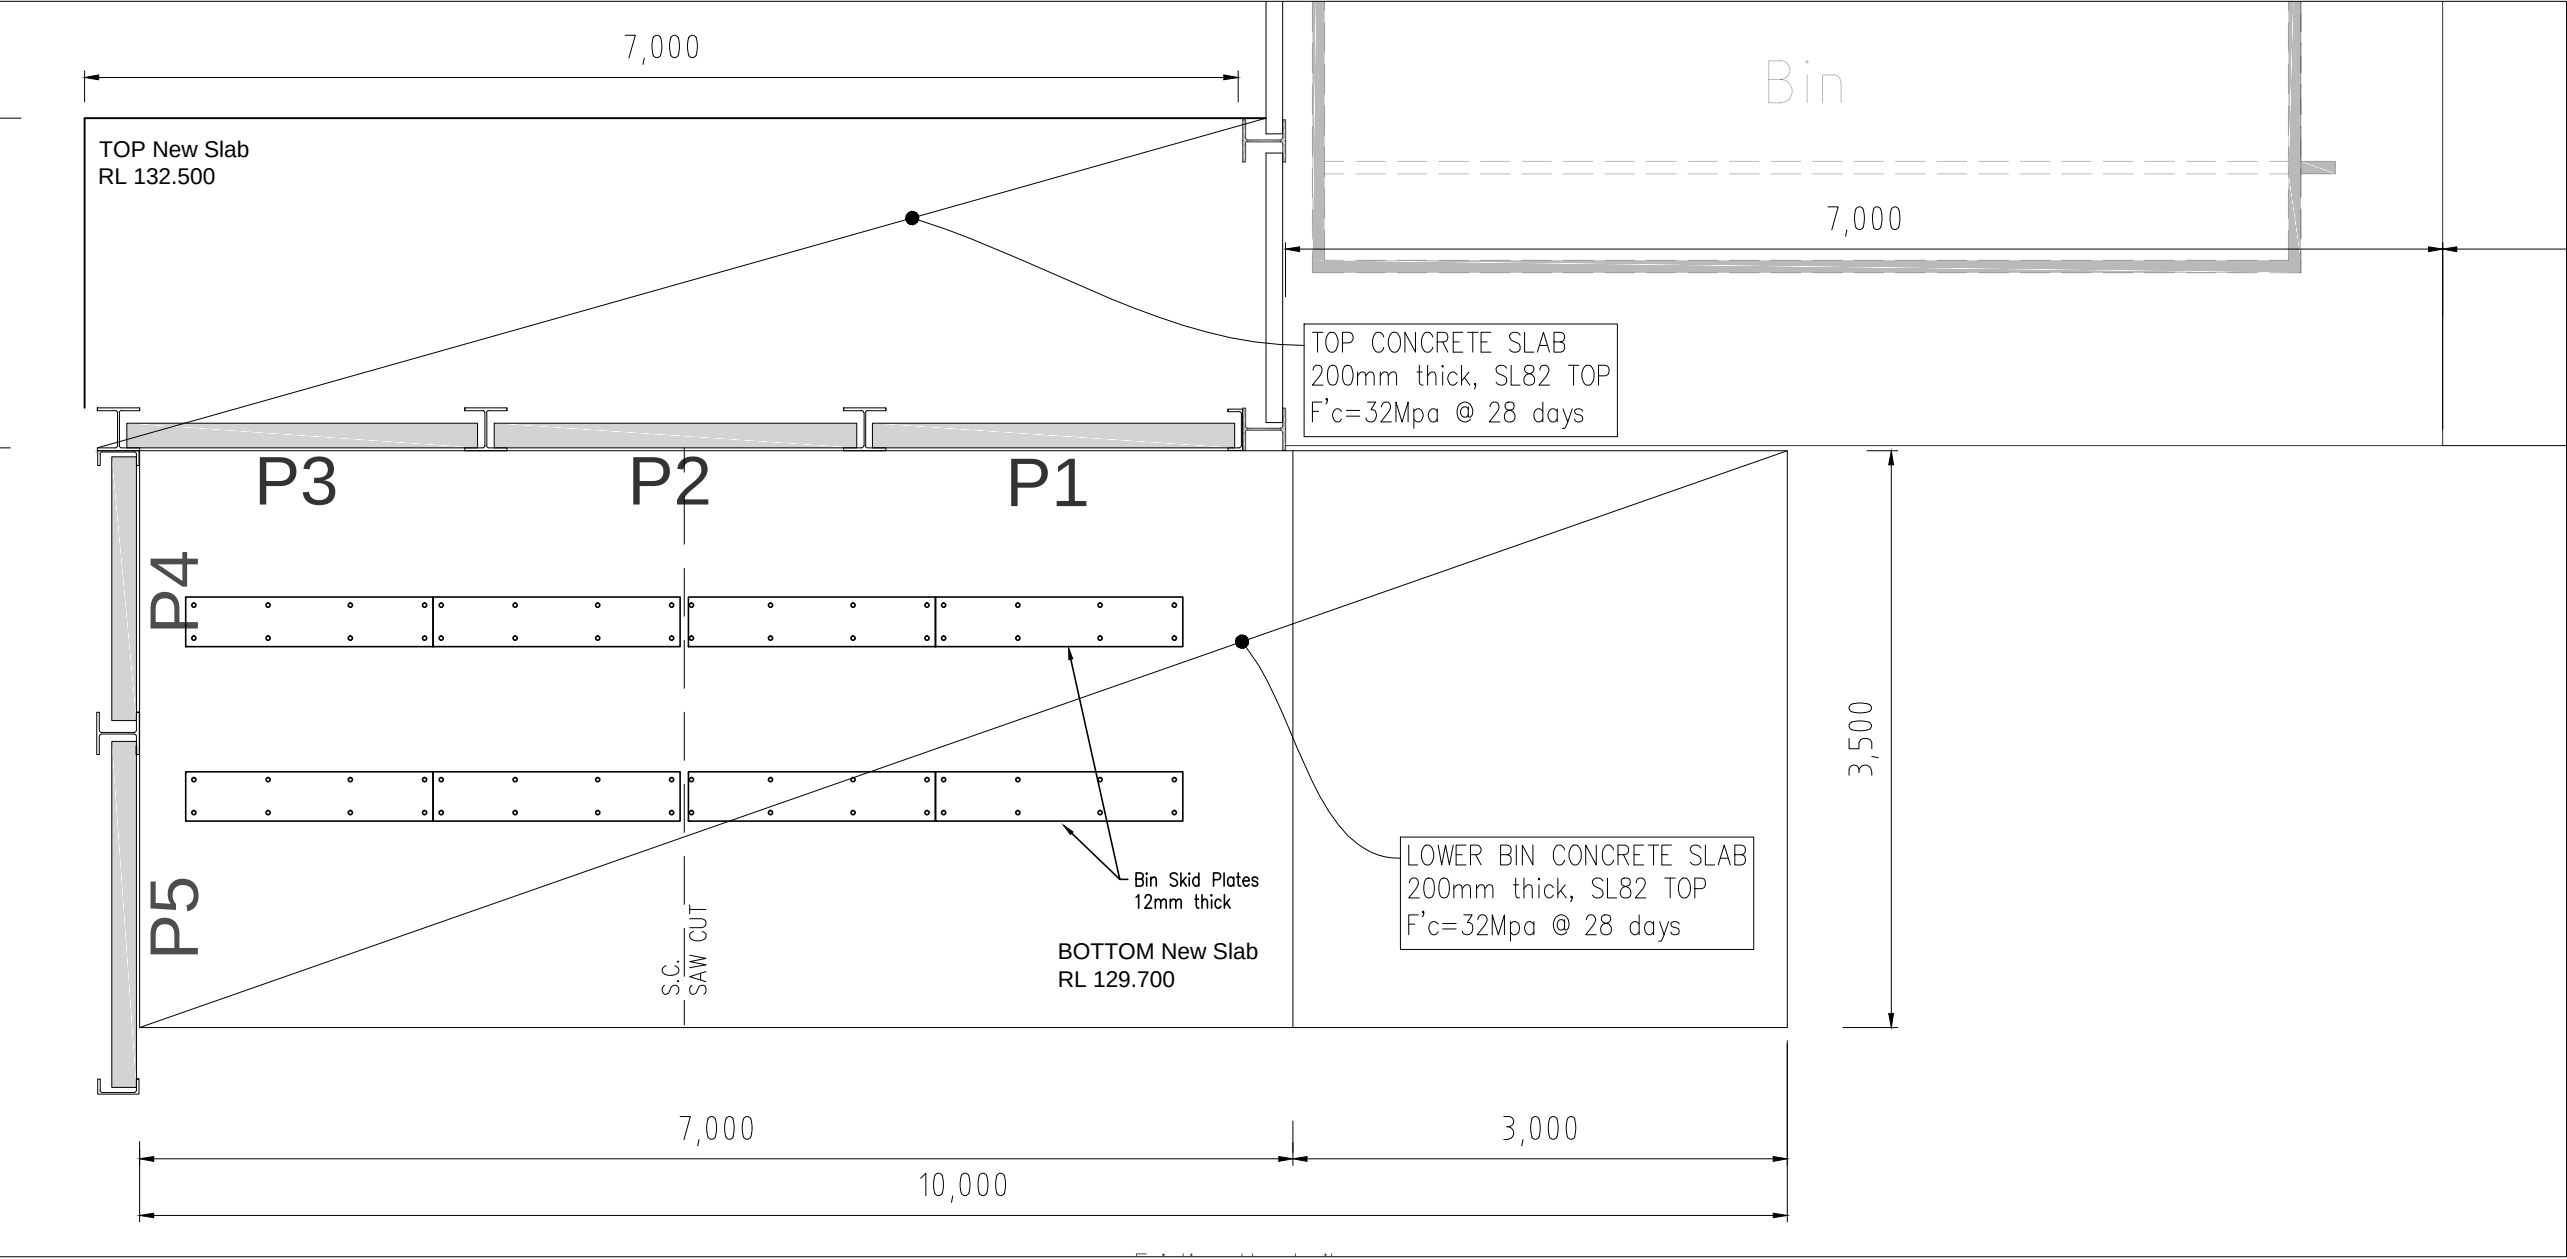

General Notes:

Revisions



No.	Date	Description
0	30/04/23	For Approval
1	07/06/23	Added concrete sleeper & precast panel details
2	25/06/23	Added reinforcement
3	19/08/23	Added cast-in angles to top slab & precast panels



CIVILVIC Pty Ltd

ABN 72 631 227 408
email: john@civilvic.com.au
web: www.civilvic.com.au
mob: 0412 574 369

Commercial Builder
CB-L 22108

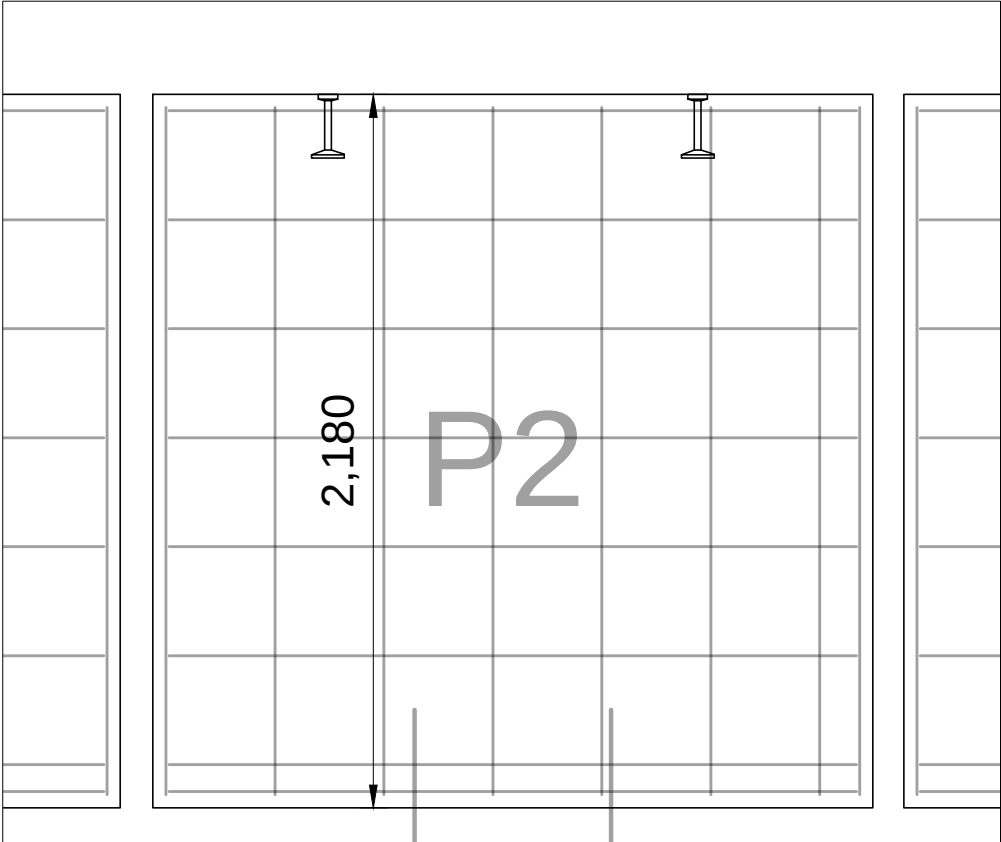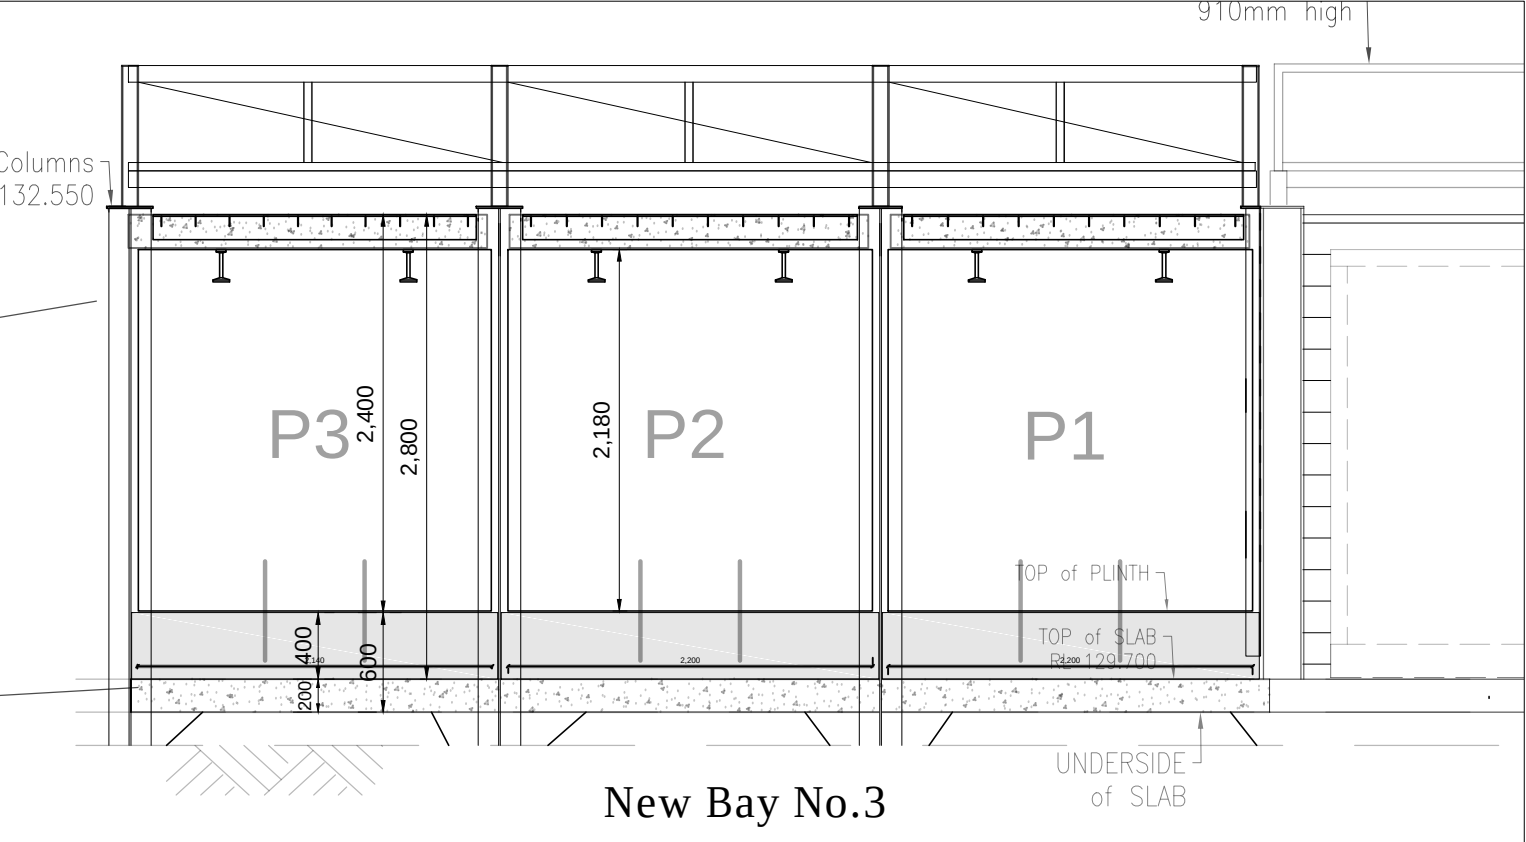

Client
Strathbogie Shire

Project Name
Nagambie Transfer Station



Project Address
854 McDonalds Rd
Nagambie, VIC, 3608

Drawing Name
Enlarged Layout Plan
Precast Panel Elevation

Date: 19/08/2023
Drawn: John Dordevic
Status: Issued for Approval
Scale: N.T.S.
Paper Size: A3
Drawing No. Revision

N 2

3

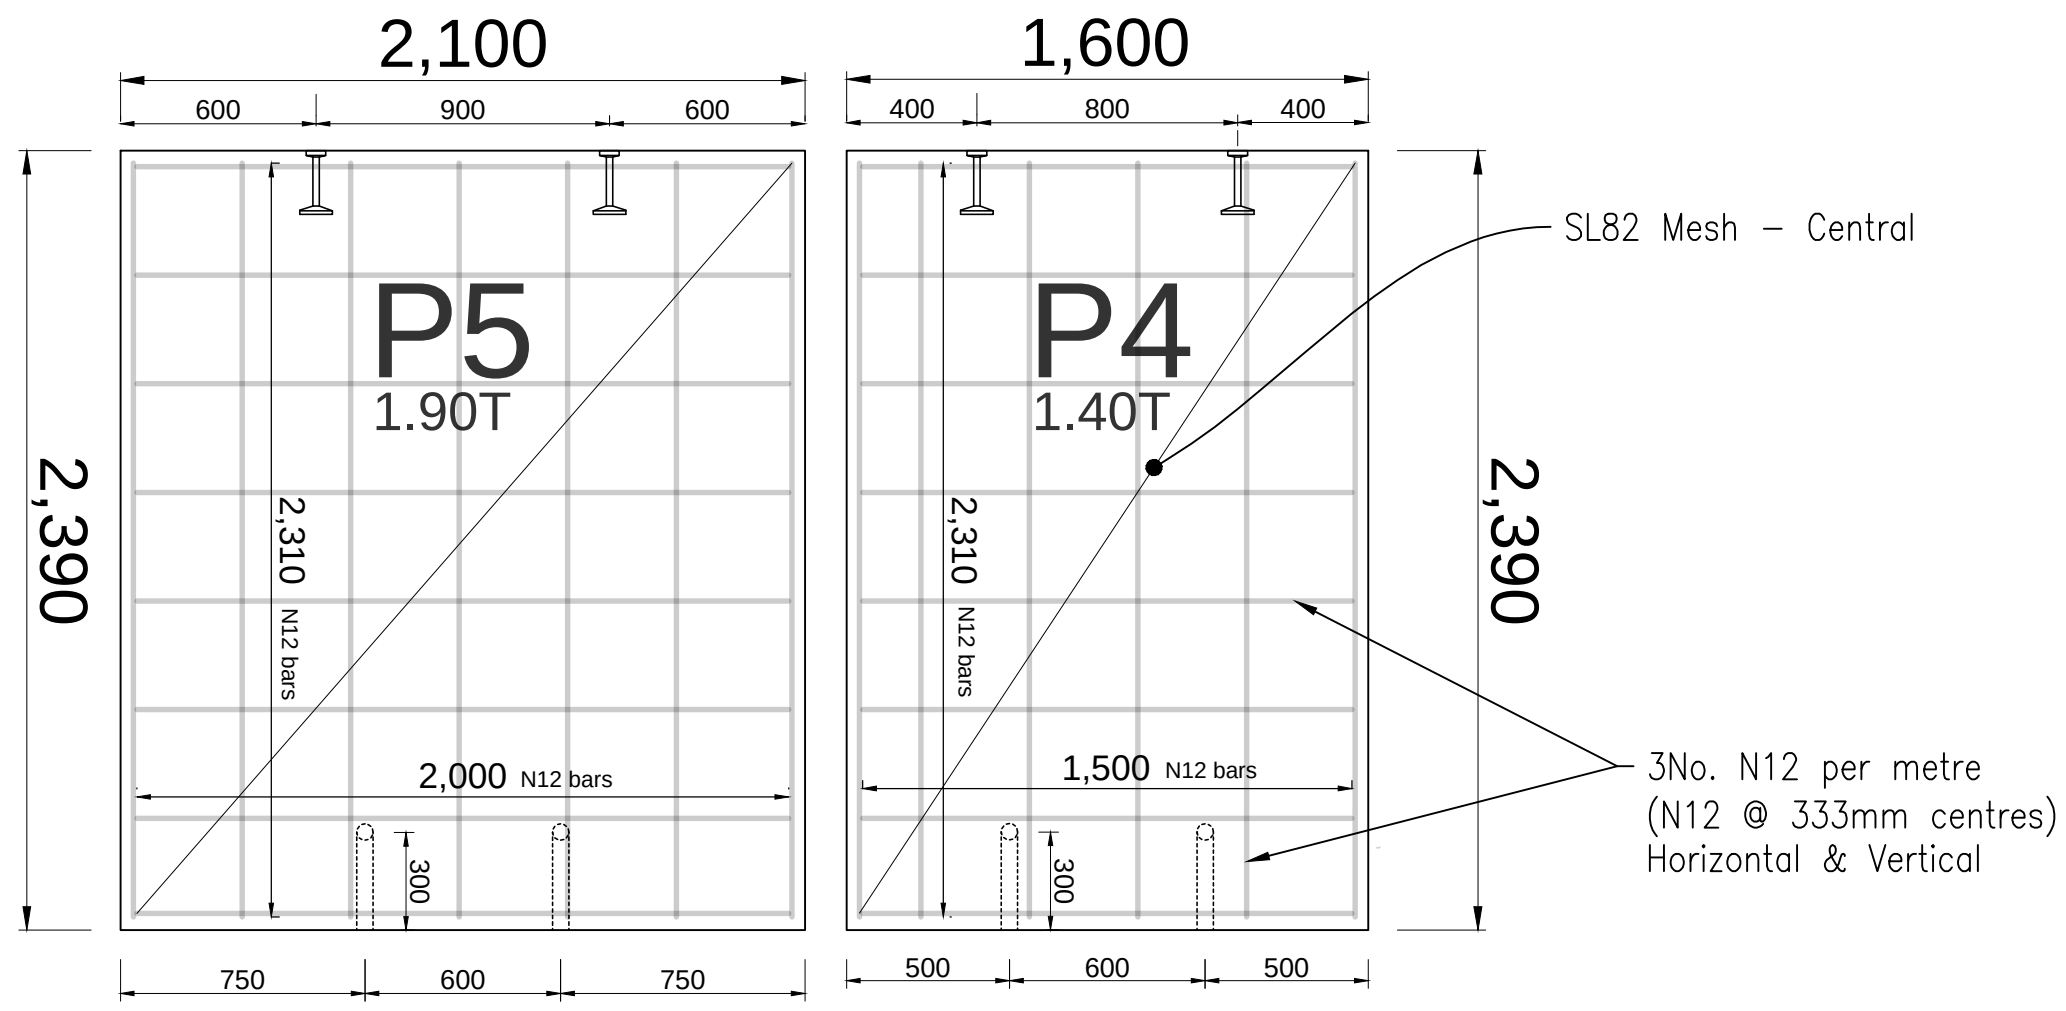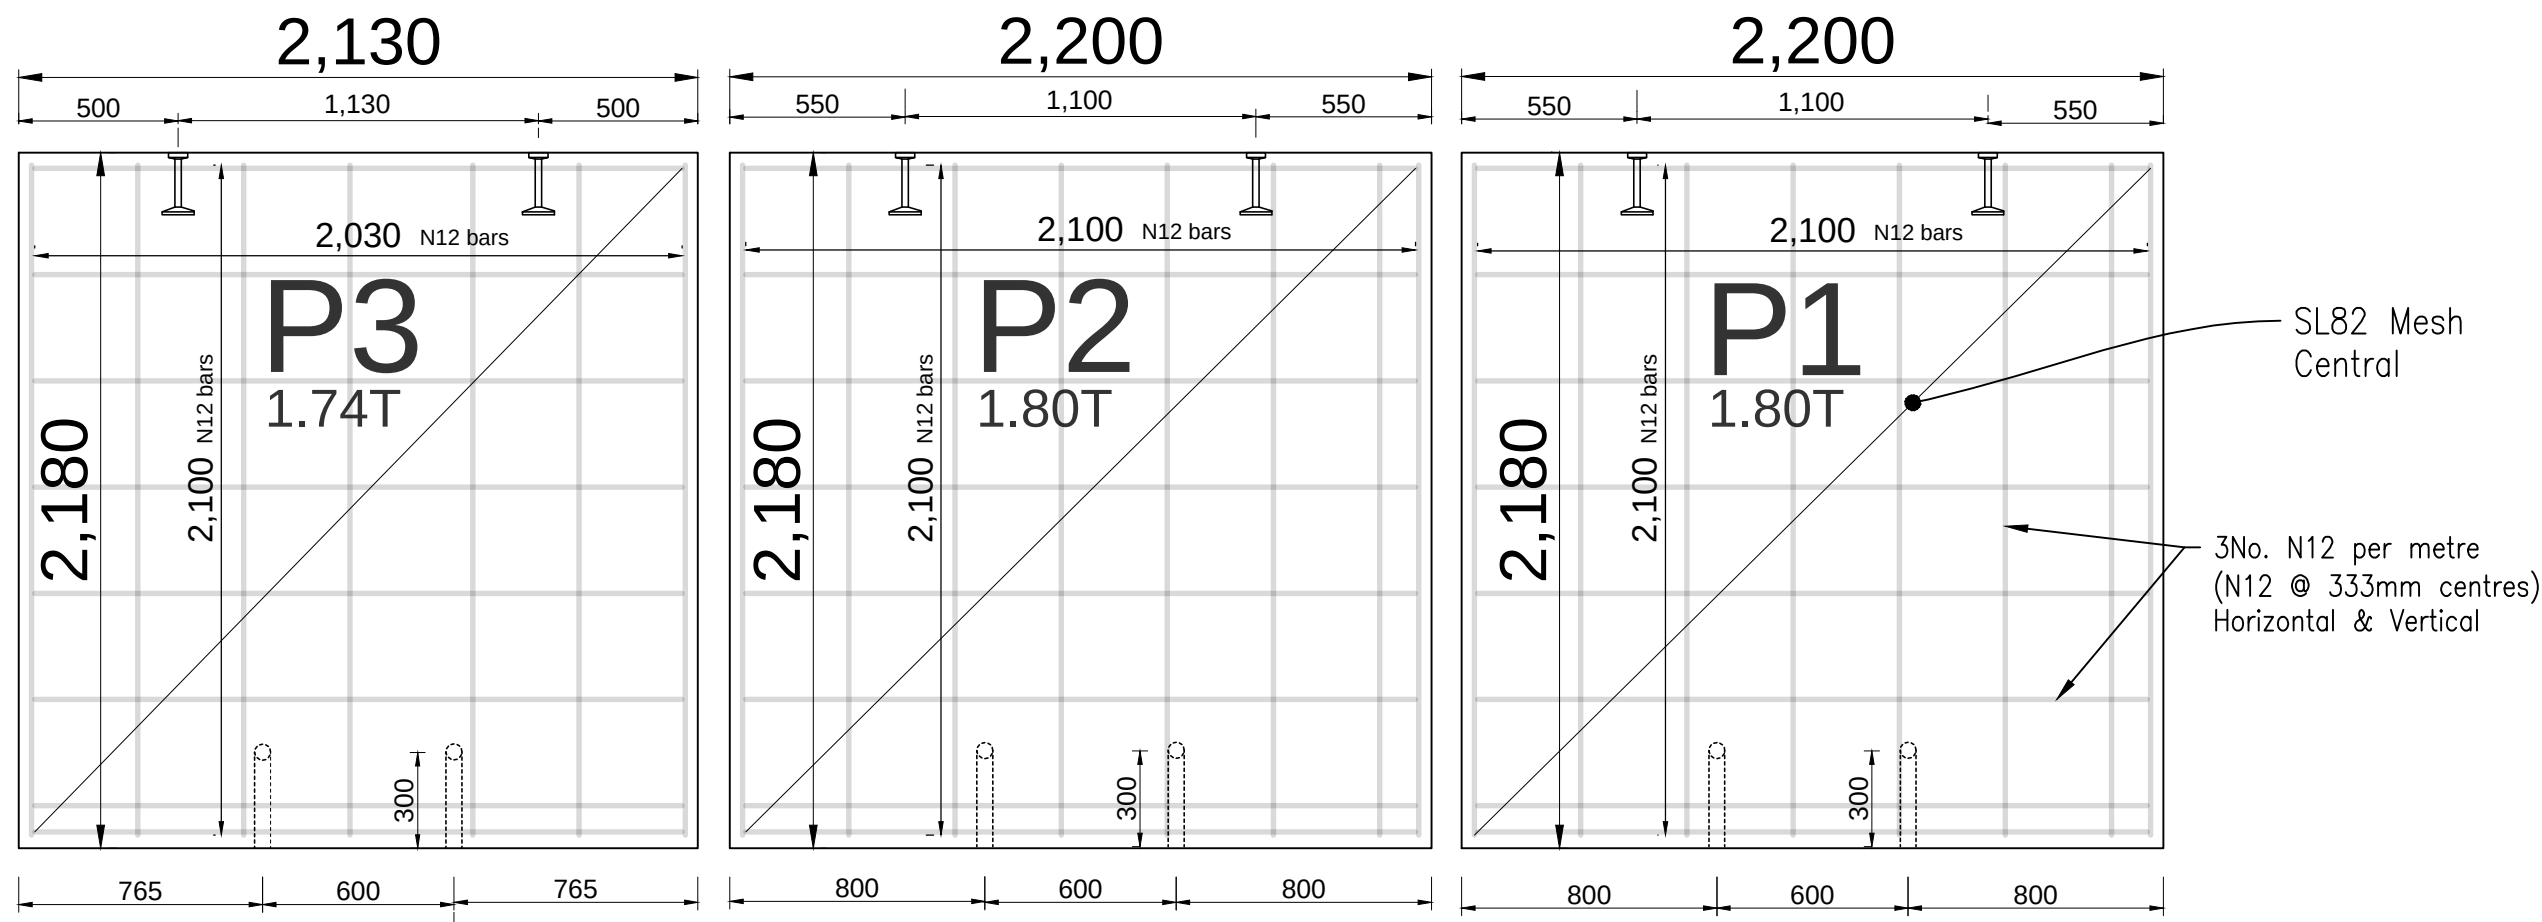

General Notes:

Revisions		
No.	Date	Description
0	19/08/23	For Construction



CIVILVIC Pty Ltd
ABN 72 631 227 408
email: john@civilvic.com.au
web: www.civilvic.com.au
mob: 0412 574 369
Commercial Builder
CB-L 22108



Client Strathbogie Shire	
Project Name Nagambie Transfer Station	
Project Address 854 McDonalds Rd Nagambie, VIC, 3608	
Drawing Name Precast Panel Shop Drawings	
Date:	19/08/2023
Drawn:	John Dordevic
Status:	Issued for Approval
Scale:	N.T.S.
Paper Size:	A3
Drawing No.	Revision
N 5	0

Item Name	Mesh	Qty.
Central Mesh Precast Panels P1 to P5	SL82	3 sheets

Item Name	Bar Ø	Qty. No.	Length (mm)
Dowels for Plinth/Precast	N16	10	400
Precast Panels	N12	8	1,500
Precast Panels	N12	8	2,000
Precast Panels	N12	8	2,030
Precast Panels	N12	40	2,100
Precast Panels	N12	16	2,310

CIVILVIC Pty Ltd
ABN 72 631 227 408
web: www.civilvic.com.au
mob: 0412 574 369
Commercial Builder
CB-L 22108



Client	Strahbogie Shire
Project Name	Nagambie Transfer Station
Delivery Address	854 McDonalds Rd Nagambie
Drawing Name	Nagambie – Reinforcement Precast Bar Schedule
Date:	20 AUG 2023
Drawn:	John Dordevic
Status:	Issued for Approval
Scale:	Not to Scale
Paper Size:	A3
Drawing No.	Revision
NAG REO2	4