


OPTION 1
Shear Studs

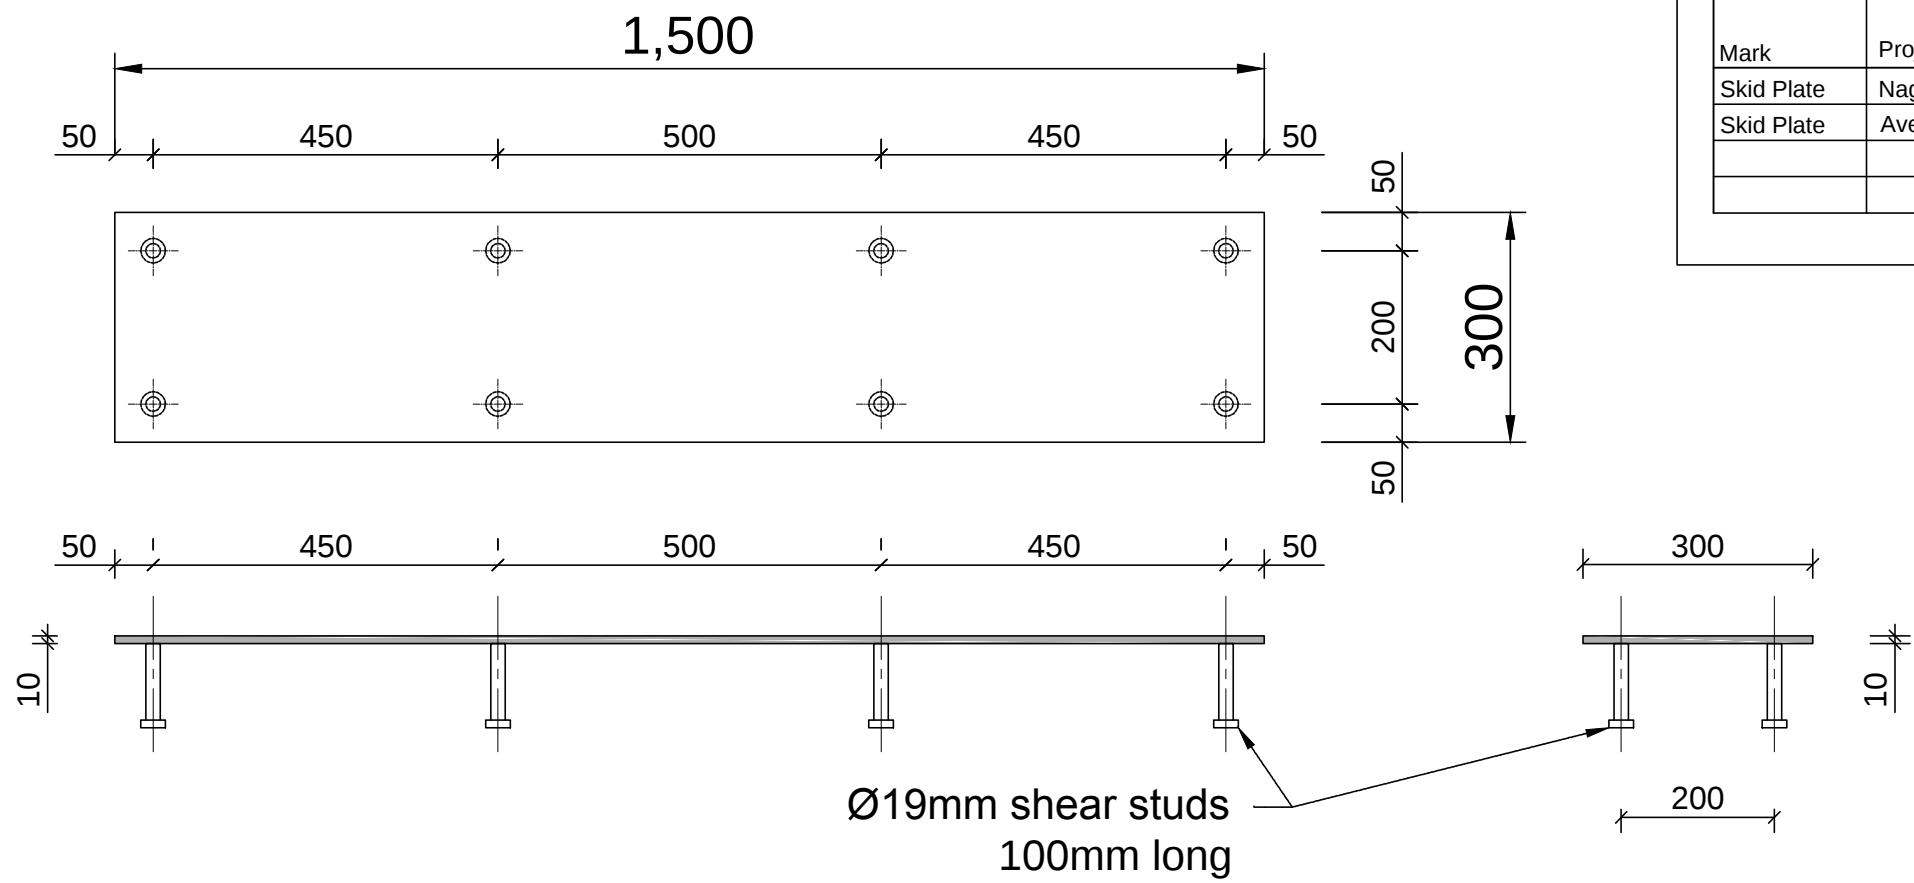


Member List							
Mark	Project	Qty No.	Length mm	Width mm	thickness mm	1No. kg	Total Weight kg
Skid Plate	Nagambie	8	1,500	300	10	40	317
Skid Plate	Avenel	8	1,500	300	10	40	317
Total		16	24,000				640

Notes:
All steel to be Hot Dip Galvanised
All dimension in millimetres "mm"

16No. Required (Total), either Option 1 or Option 2

OPTION 2
Re-bar

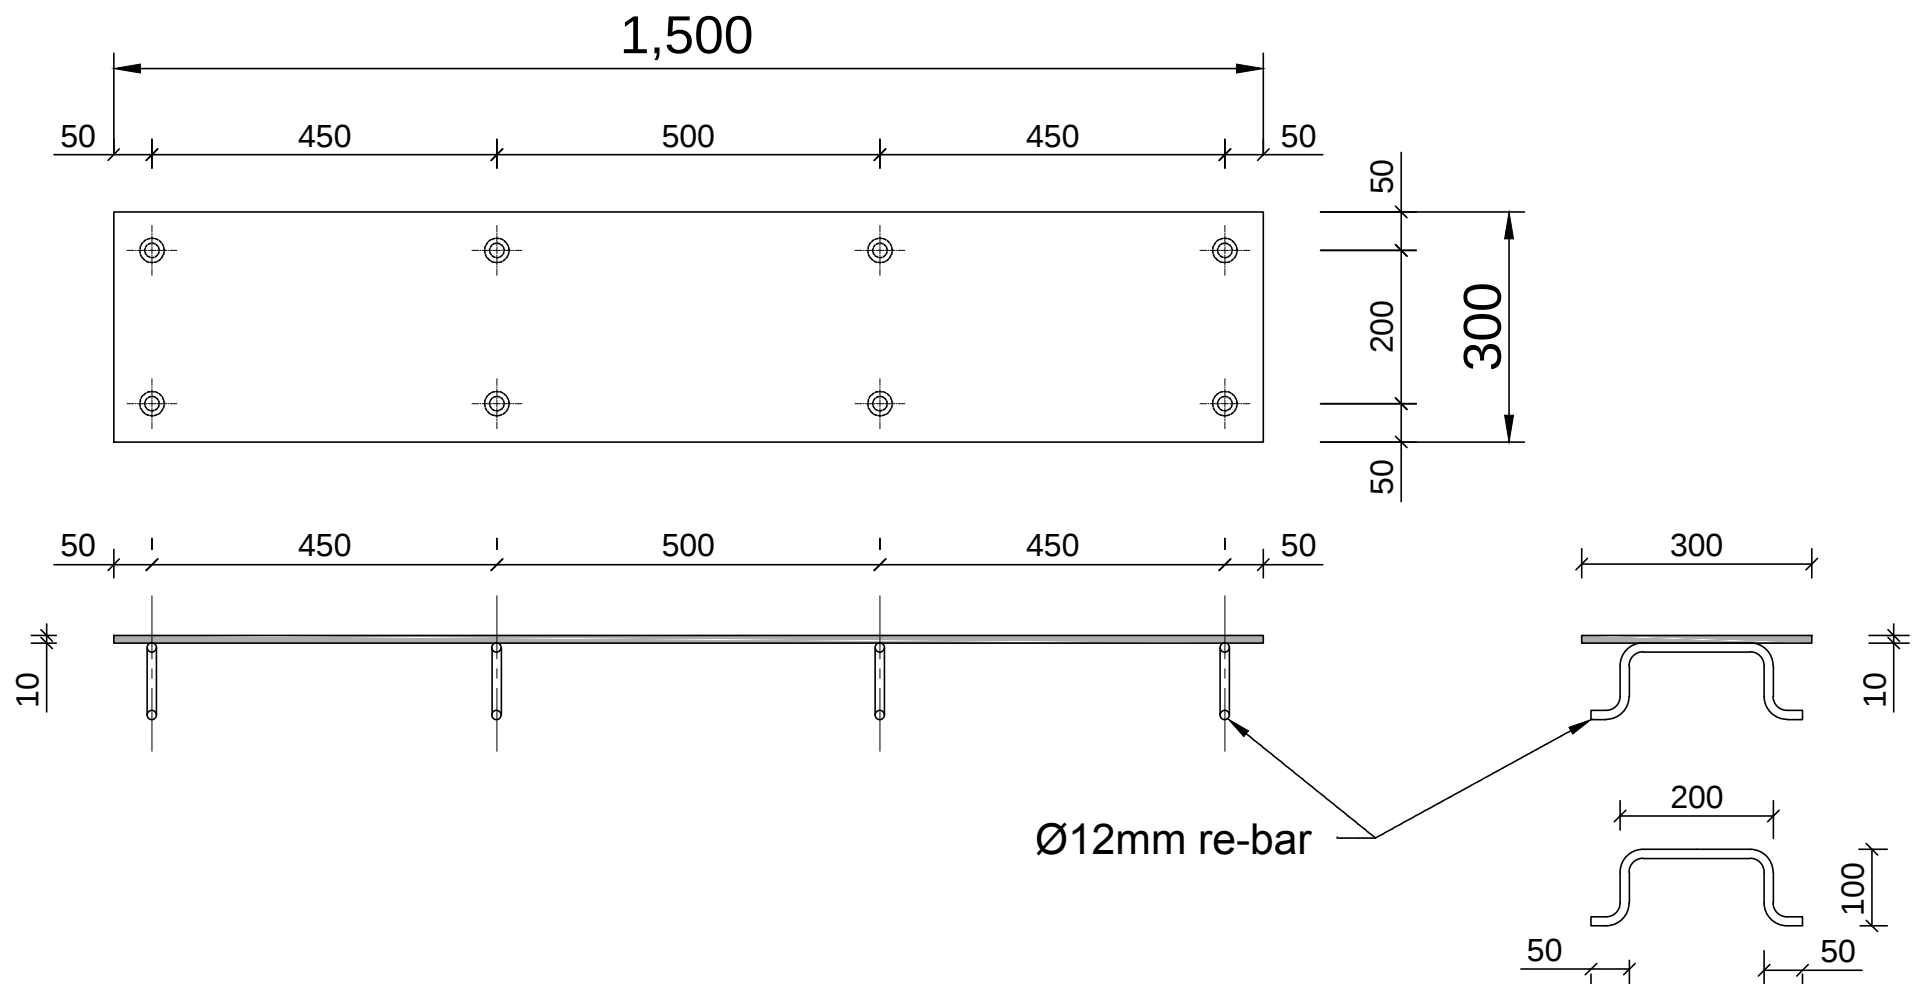

CIVILVIC Pty Ltd

ABN 72 631 227 408
web: www.civilvic.com.au
mob: 0412 574 369
Commercial Builder
CB-L 22108

Client

Strahbogie Shire

Project Name

Nagambie & Avenel Transfer Stations

Project Address

854 McDonalds Rd
Nagambie

Drawing Name

Cast-In Plate for
Ground Slab

Date:

06 Aug 2023

Drawn:

John Dordevic

Status:

Issued for Approval

Scale:

Not to Scale

Paper Size:

A3

Drawing No.

Revision

CP1

0

