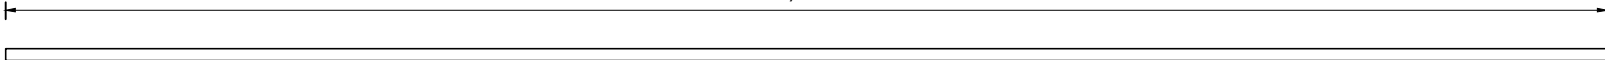
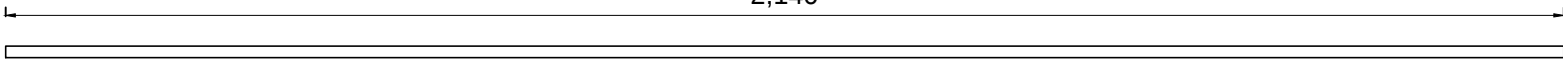
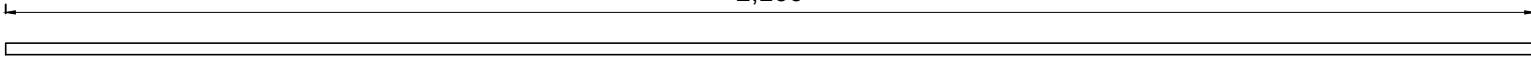
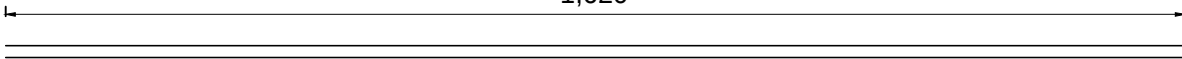
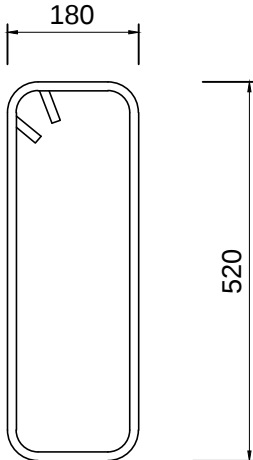
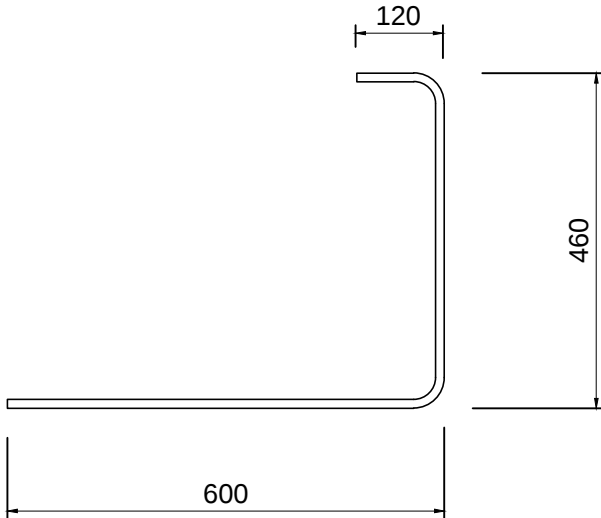


Item Name	Bar Ø	Qty.	Dimensions / Sketch				
Horizontal Bars for Plinth 16No.	N12	16	2,200 				
Horizontal Bars for Plinth - 8No.	N12	8	2,140 				
Horizontal Bars for Plinth - 8No.	N12	8	2,100 				
Horizontal Bars for Plinth - 8No.	N12	8	1,620 				
Bent Bars							
Ligatures for Plinth	Ø	Qty.	 180 520	Plinth Starter Bars for slab	Ø	Qty.	 120 460 600
	N12	56			N12	56	
Item Name		Mesh	Qty.	Comments			
Mesh for Lower Slab & Upper Slab		SL82	5				

CIVILVIC Pty Ltd

ABN72 631 227 408

web:www.civilvic.com.au

mob:0412 574 369

Commercial Builder
CB-L 22108

REGISTERED
Building Practitioner



Client
Strahbogie Shire

Project Name
Nagambie Transfer Station

Delivery Address
854 McDonalds Rd
Nagambie

Drawing Name
Nagambie – Reinforcement
Straight Bar Schedule

Date:16 AUG 2023

Drawn:John Dordevic

Status:Issued for Approval



Scale:Not to Scale

Paper Size:A3

Drawing No.Revision

NAG REO11

Bent Bars

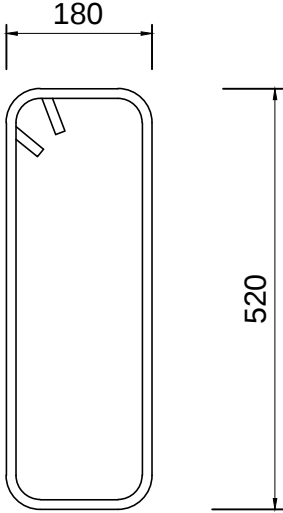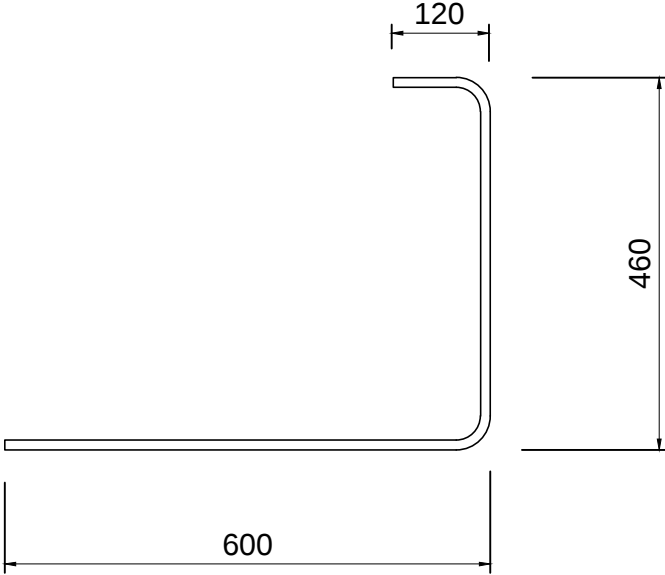Ligatures for Plinth	Ø	Qty.		Plinth Starter Bars for slab	Ø	Qty.	
	N12	60			N12	60	

Item Name	Mesh	Qty.	Comments
Mesh for Lower Slab, Upper Slab & Precast Panels	SL82	8	

CIVILVIC Pty Ltd

ABN

72 631 227 408

web:

www.civilvic.com.au

mob:

0412 574 369

Commercial Builder

CB-L 22108

REGISTERED

Building Practitioner



Client	Strahbogie Shire
Project Name	Nagambie Transfer Station
Delivery Address	854 McDonalds Rd Nagambie
Drawing Name	Nagambie – Reinforcement Mesh & Bent Bars Schedule
Date:	15 AUG 2023
Drawn:	John Dordevic
Status:	Issued for Approval
Scale:	Not to Scale
Paper Size:	A3
Drawing No.	Revision
NAG REO2	1