

Precast Panel - Marking Plan

1:100



Client
Southern Grampians
Shire Council

Project Name
HAMILTON
Transfer Station Bunkers

Project Address
68 Elijah Street
Hamilton, Vic, 3300

Drawing Name
Precast Panel Marking Plan
& Elevation at Grid 1

Date: 13/12/2024

Drawn: John Dordevic

Status: Issued for Approval


Scale: 1:100

Paper Size: A3

Drawing No. Revision

MP1

2

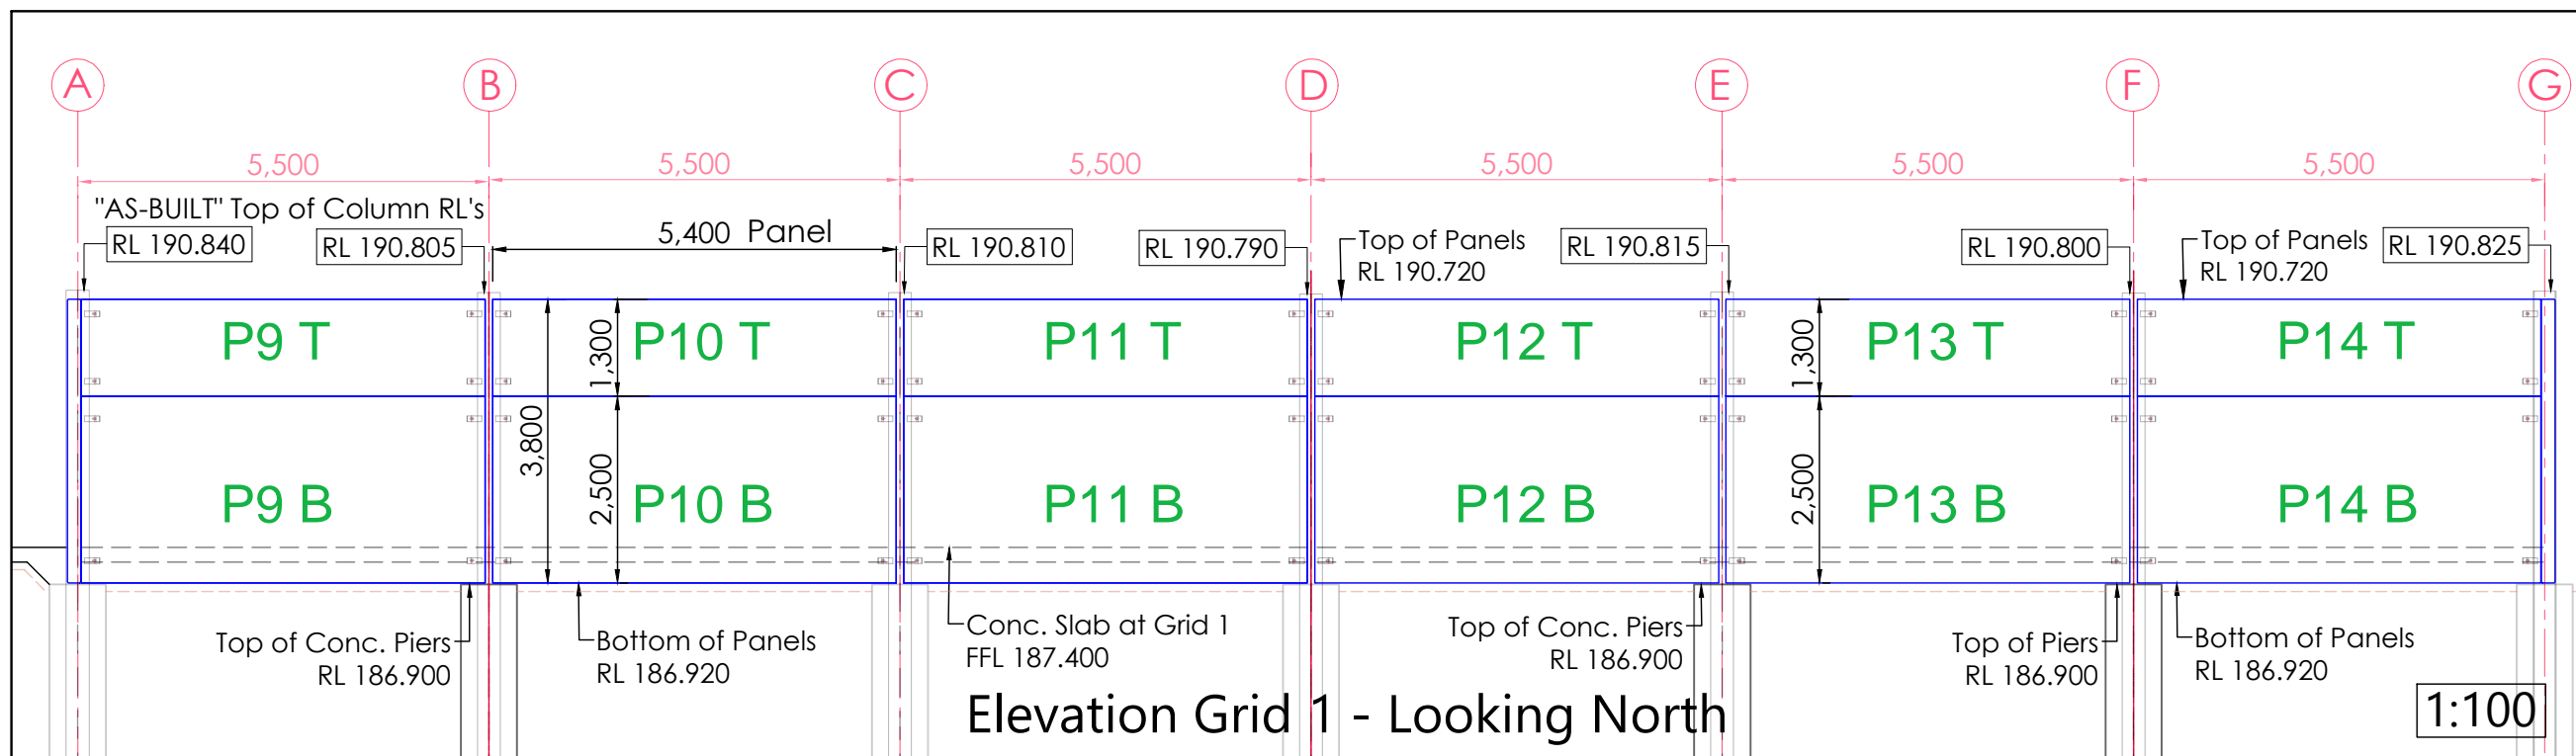

Elevation Grid 1 - Looking North

1:100