



Elevation 1

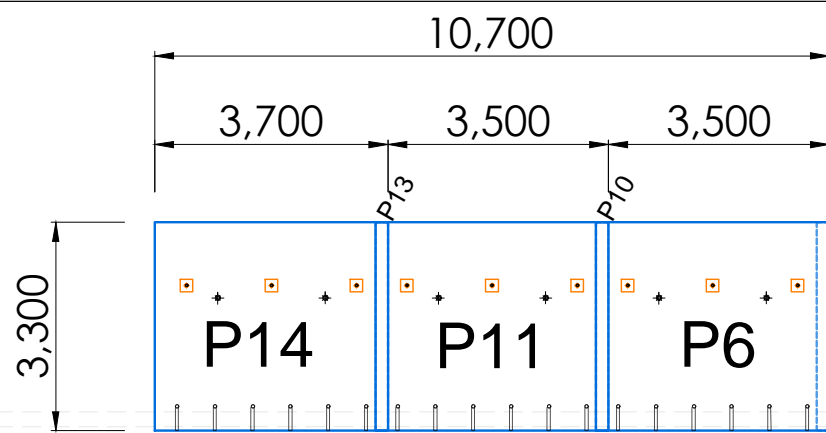

Elevation 3

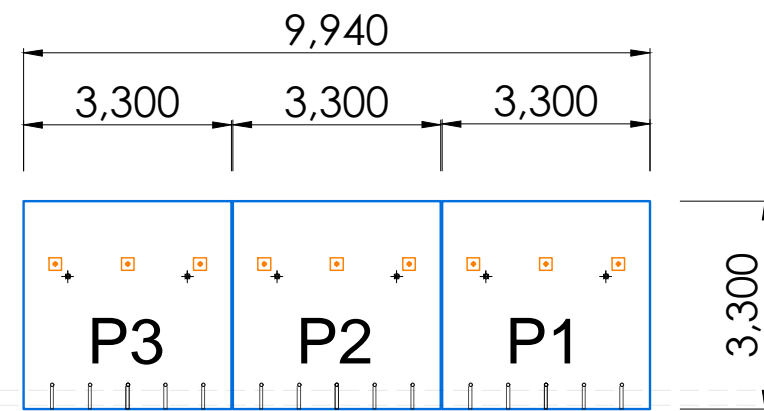

Elevation 2

ISSUED
"FOR APPROVAL"

Scale 1:120
Paper Size A3
Drawn John Dordevic
Date 27 Oct 2024

Drawing Name:
PRECAST PANEL
MARKING PLAN &
ELEVATIONS



CIVILVIC Pty Ltd
www.civilvic.com.au
ABN 72 631 227 408

email: john@civilvic.com.au
mob: 0412 574 369

Client:
South Gippsland
Shire Council

Project:
Retaining Wall Construction
Walkerville Transfer Station

Site Address:
873 Fish Creek-Walkerville Rd
Walkerville, Vic, 3956

Drawing No.

MP1

Revision

C