




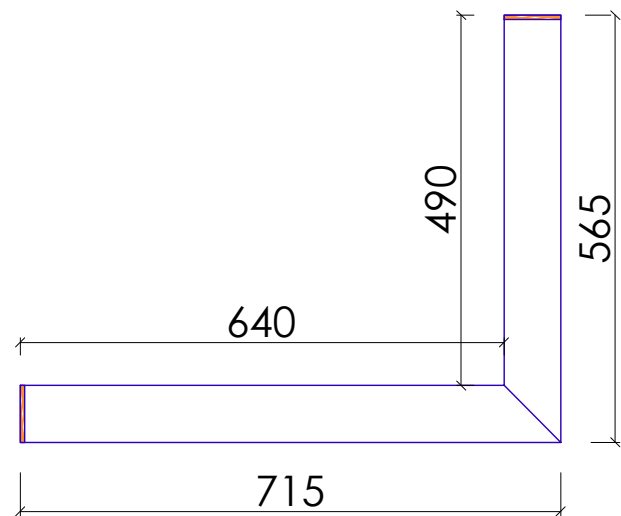


Top Rail
Top View

75x75x5mm SHS	10.3 kg/m
Total Length of SHS	5.60m
MASS CALCULATION	
75 x 5 SHS:	57.7 kg
Base Plates:	8.5 kg
End Caps:	1.4 kg
Total (per Unit):	67.6 kg

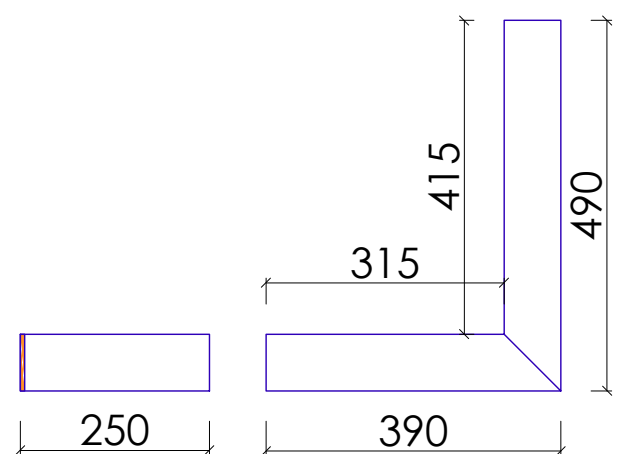

Bottom & Middle Rails
Top View

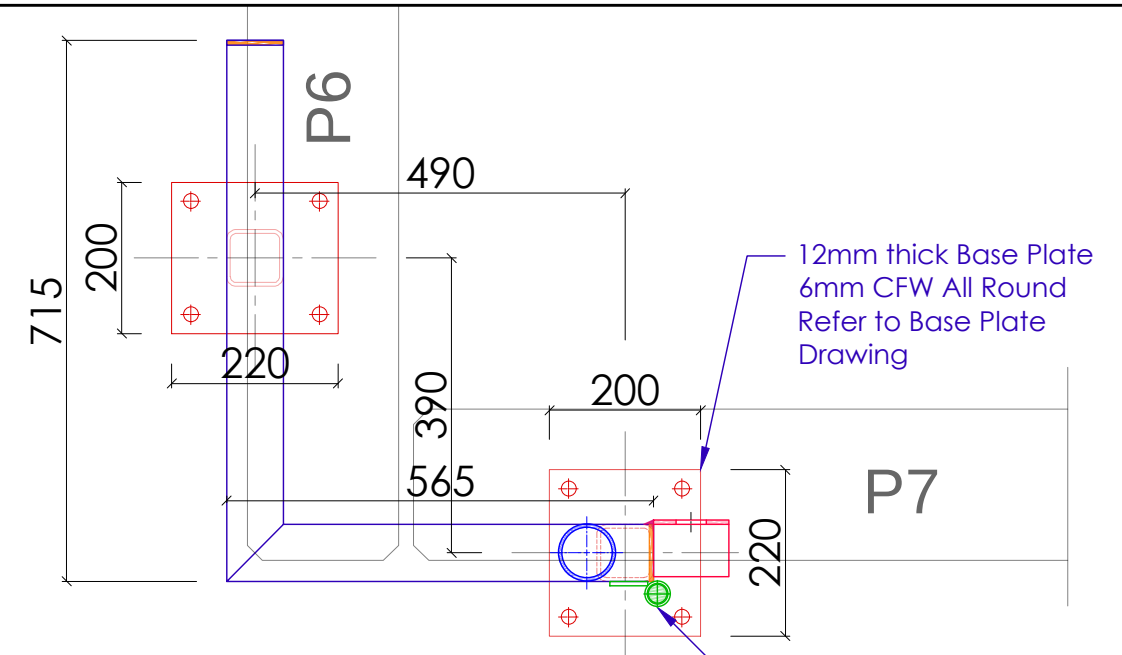
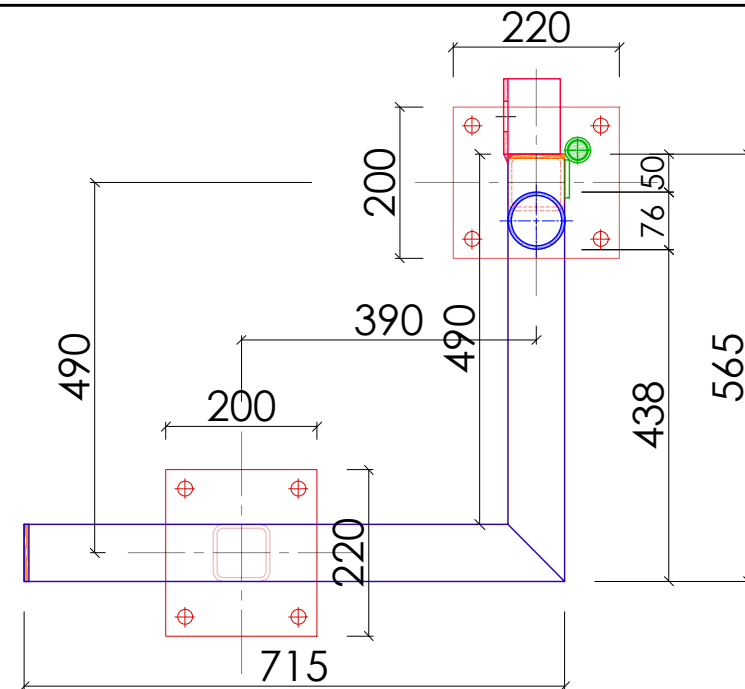


12mm thick Base Plate
6mm CFW All Round
Refer to Base Plate
Drawing

Hinges on
this side

Ø76 x 4.5mm
thick CHS
with end cap

5No. End Plates, 6mm
thick with 6mm CFW
all round, grind
smooth (Typical)

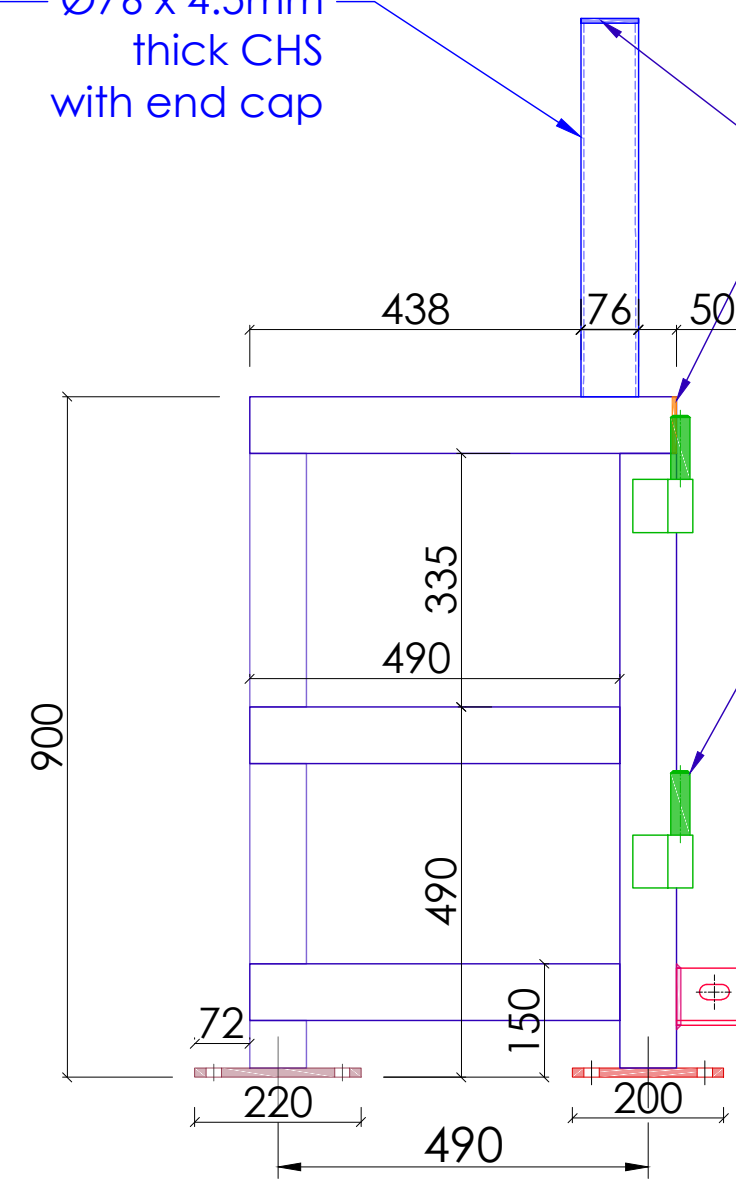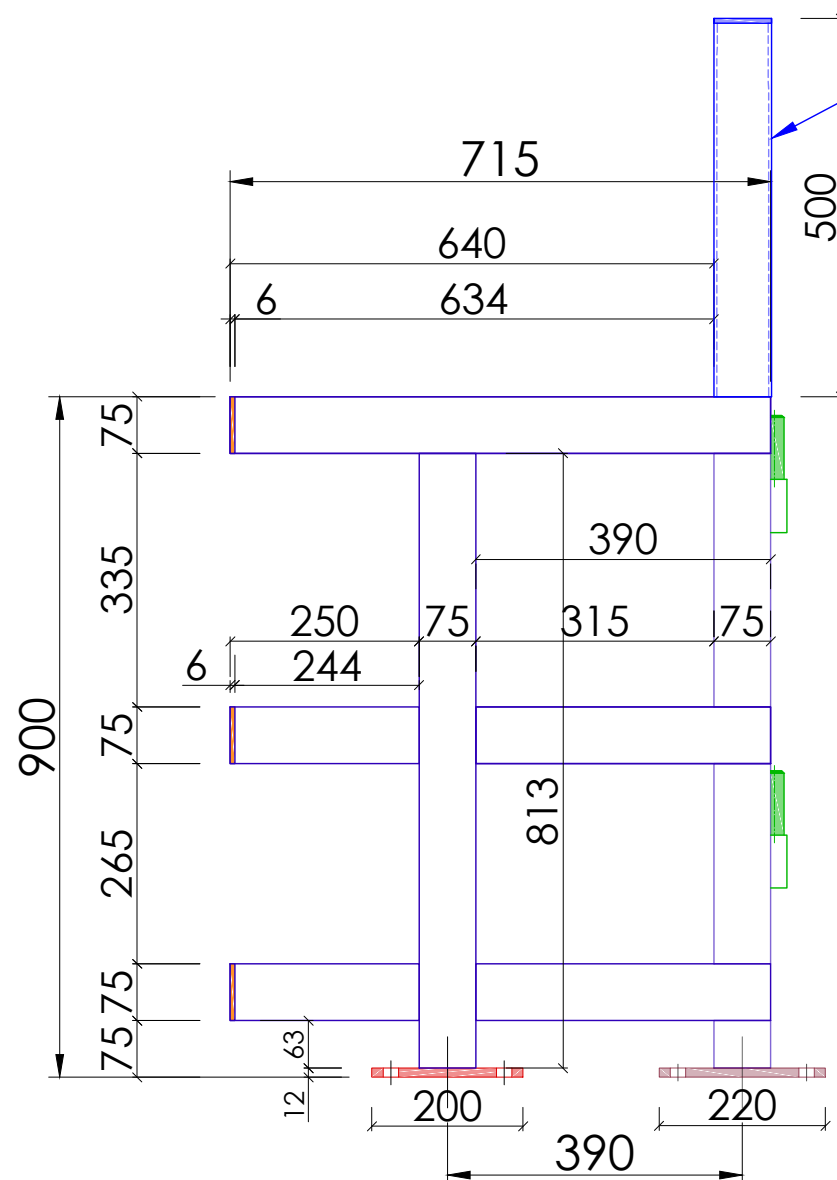



Hinges on this side
Refer to Hinge
Drawings

Refer to Drawing LISB
for L1 Support Bracket


1No. Required

Finish: Galvanised

Scale: 1:10

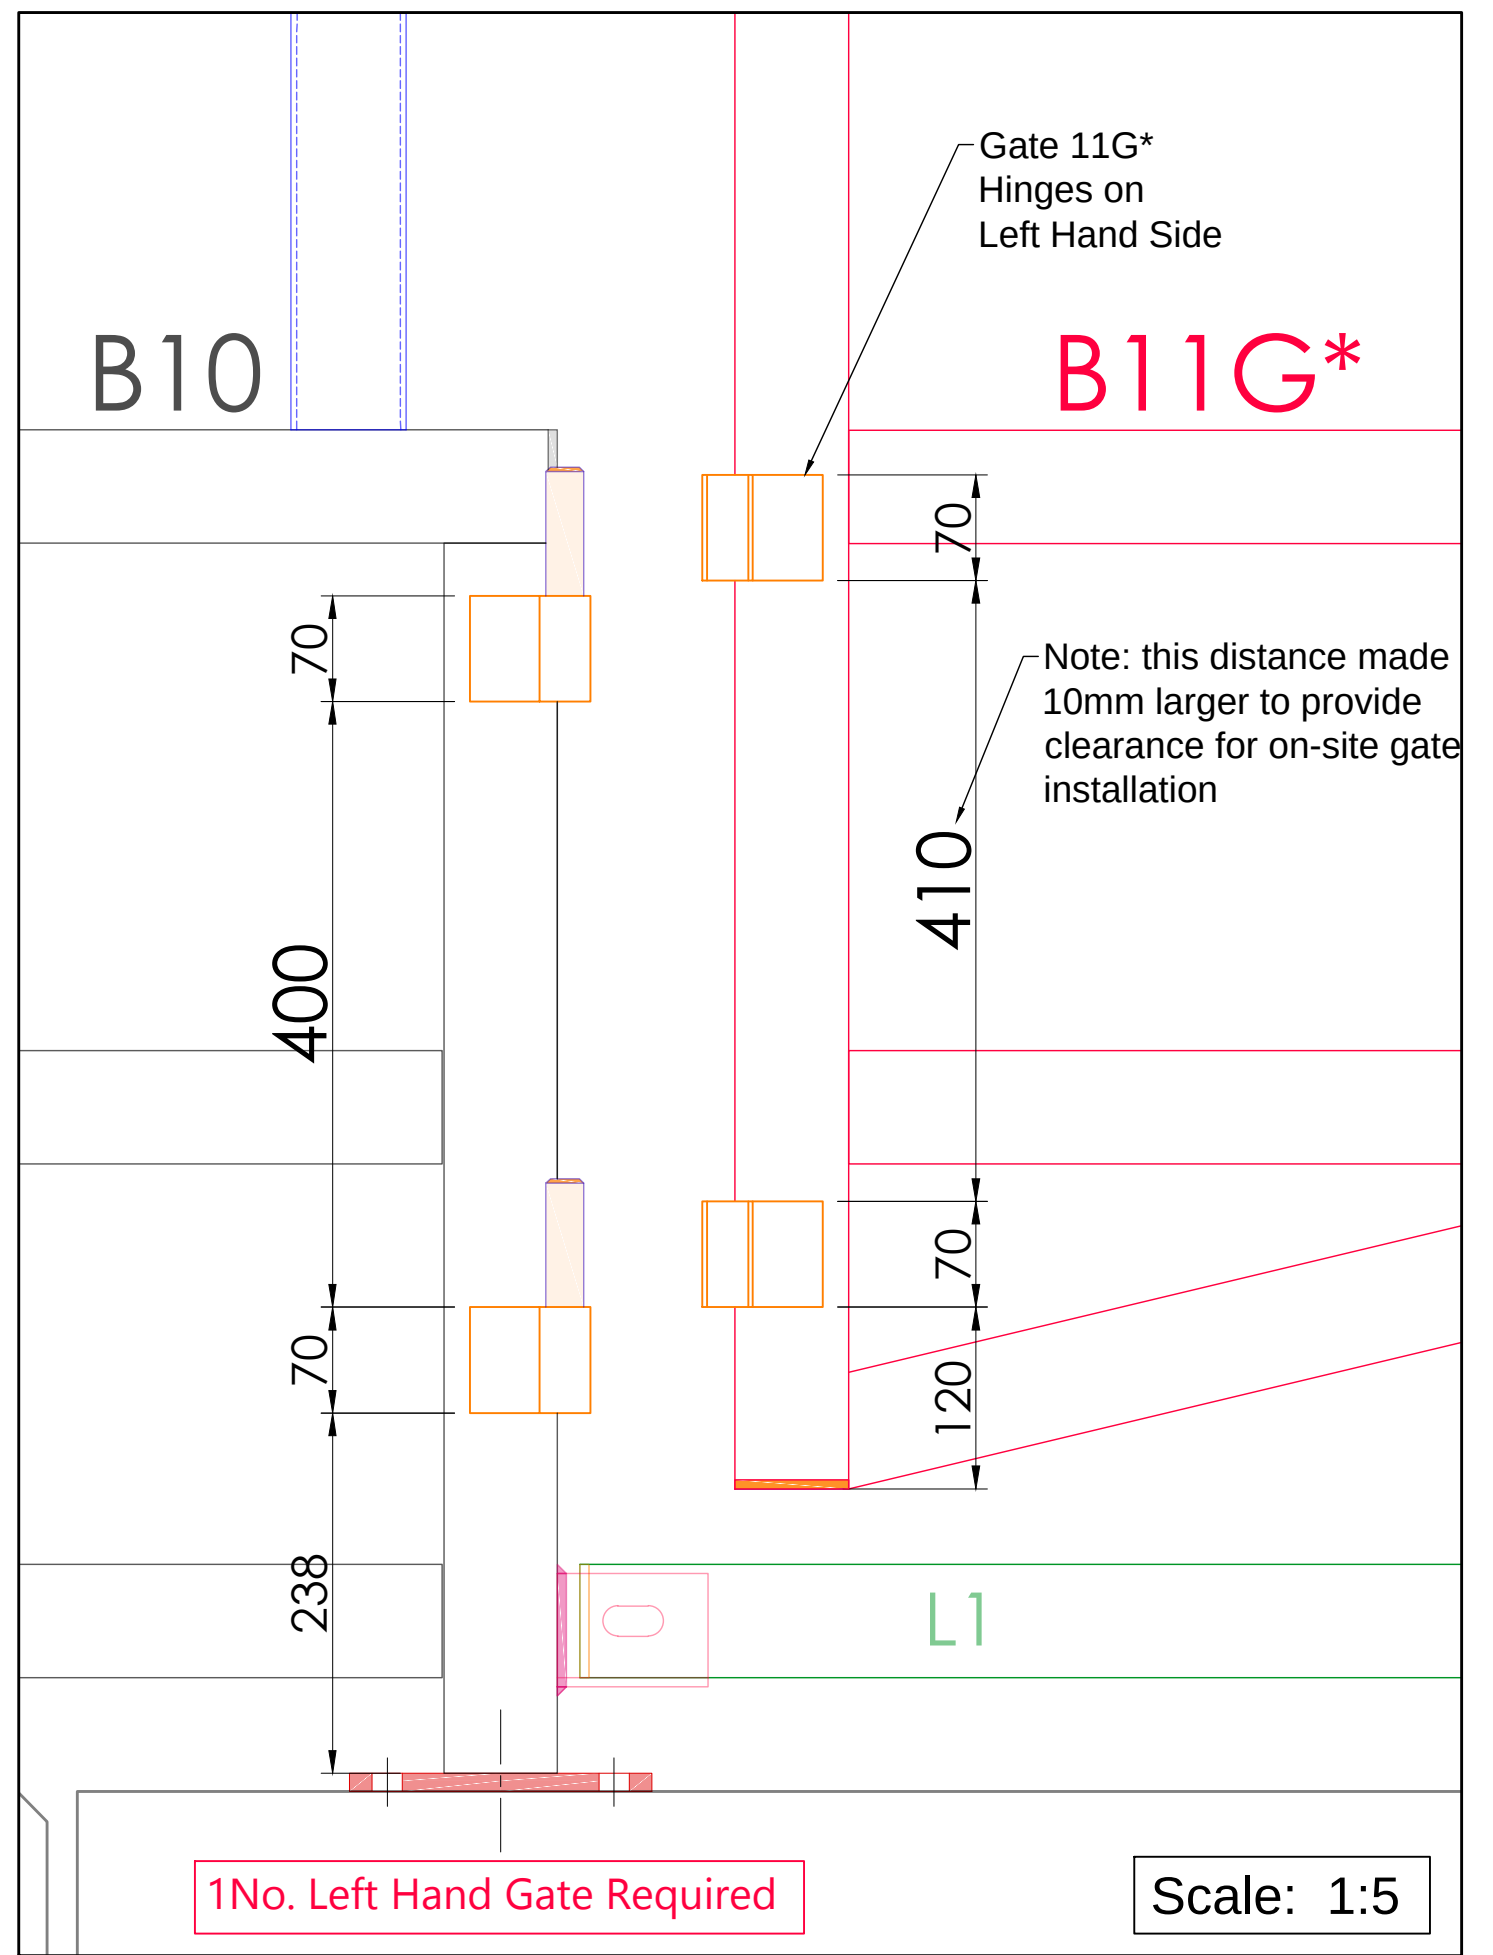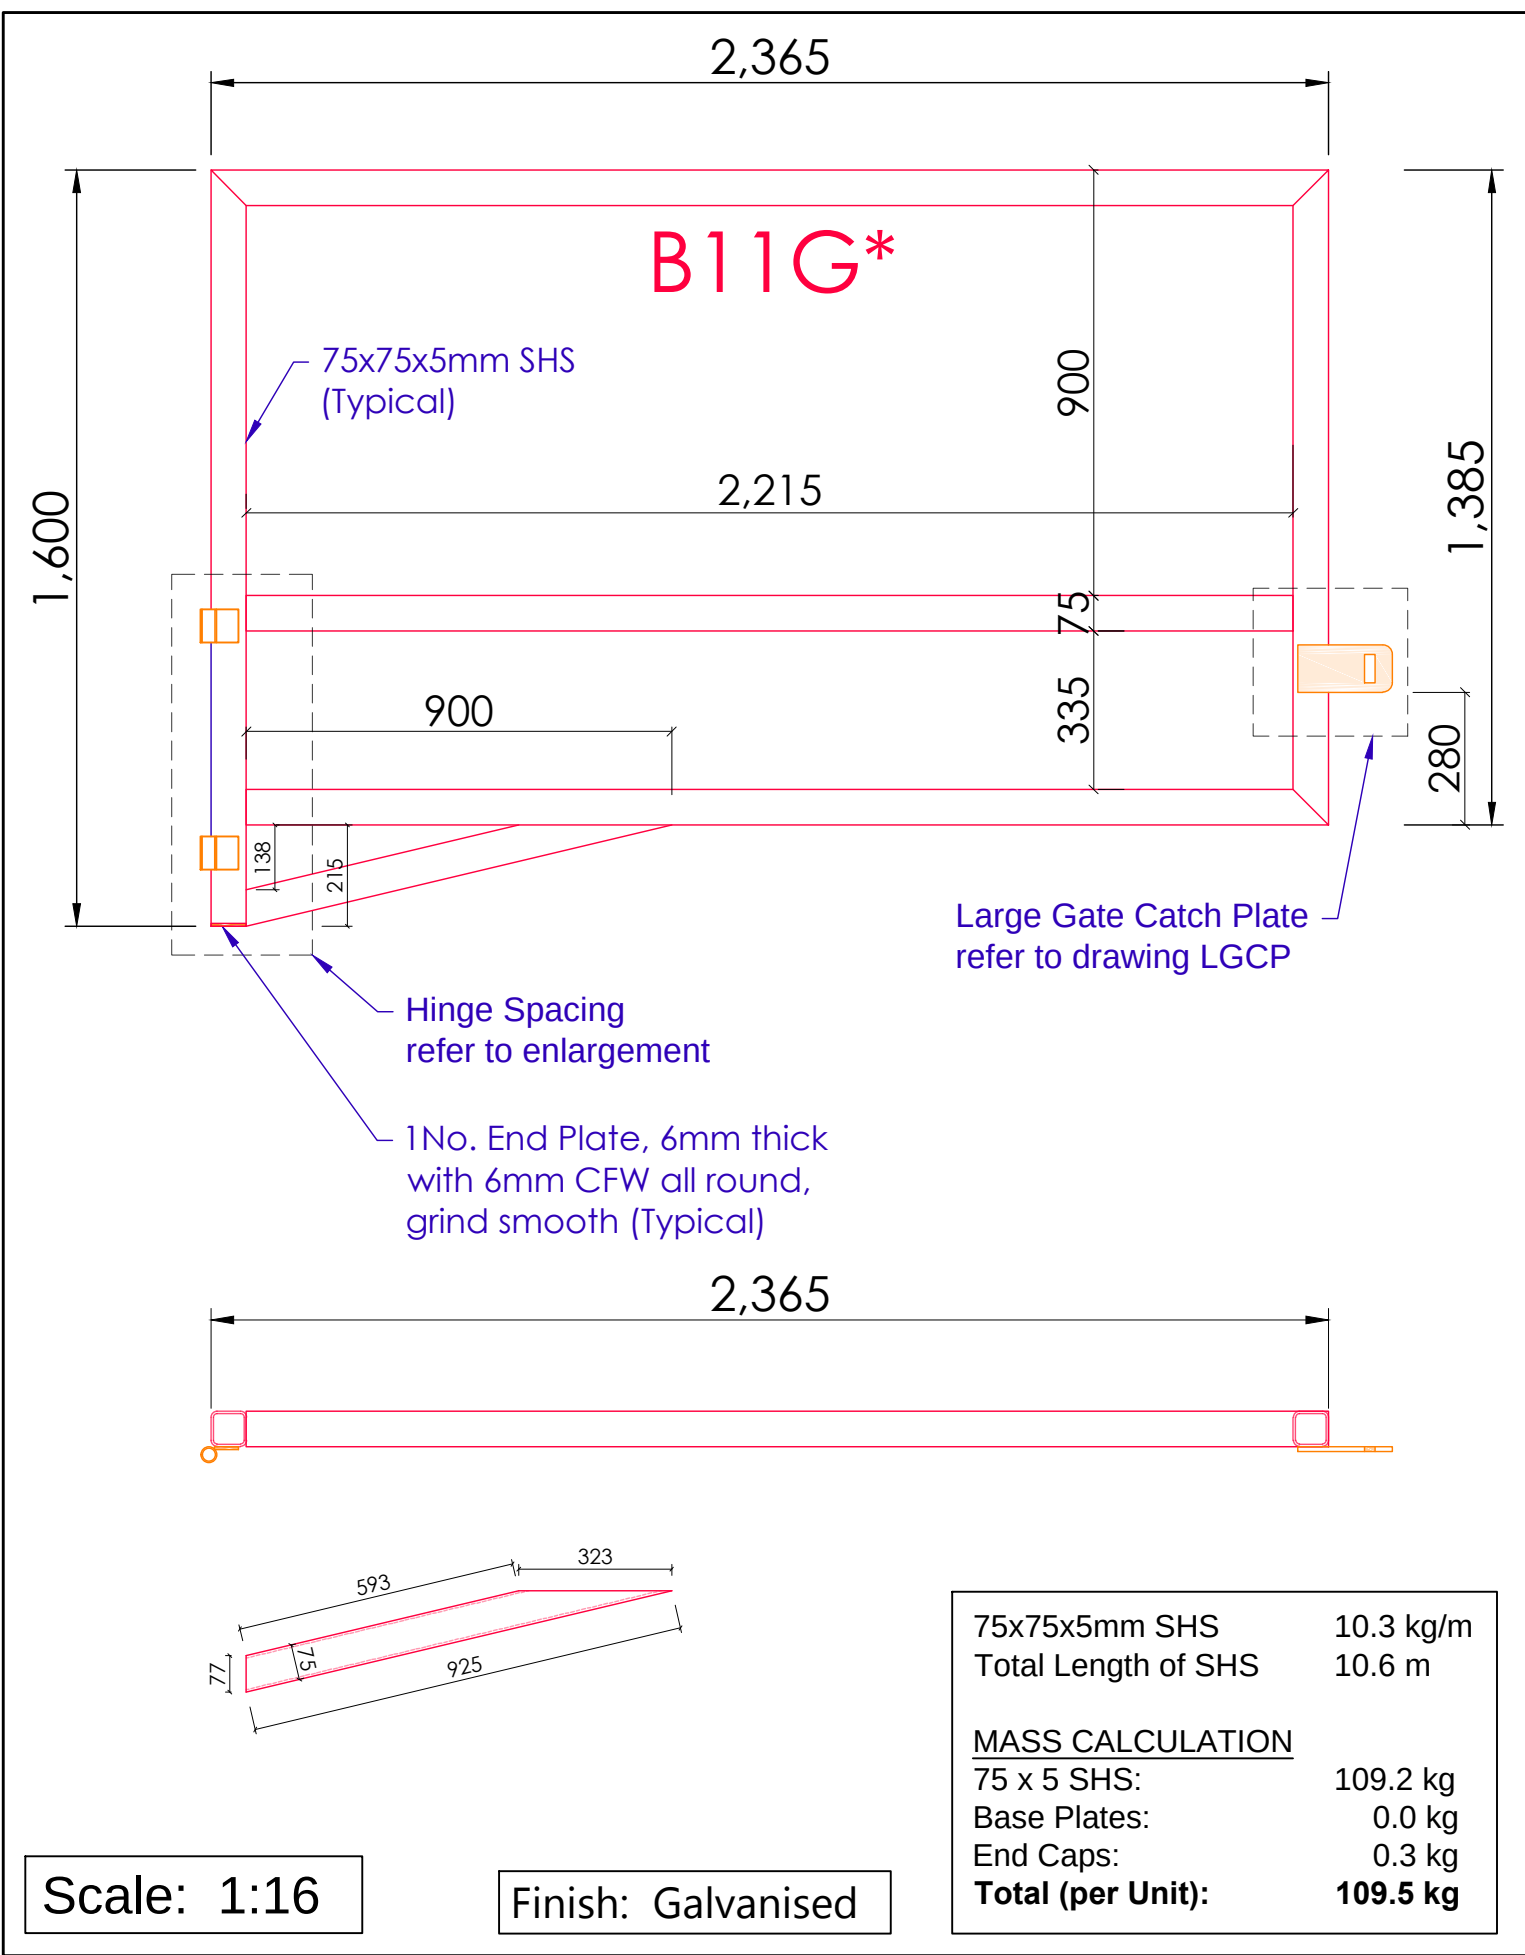

1No. Required

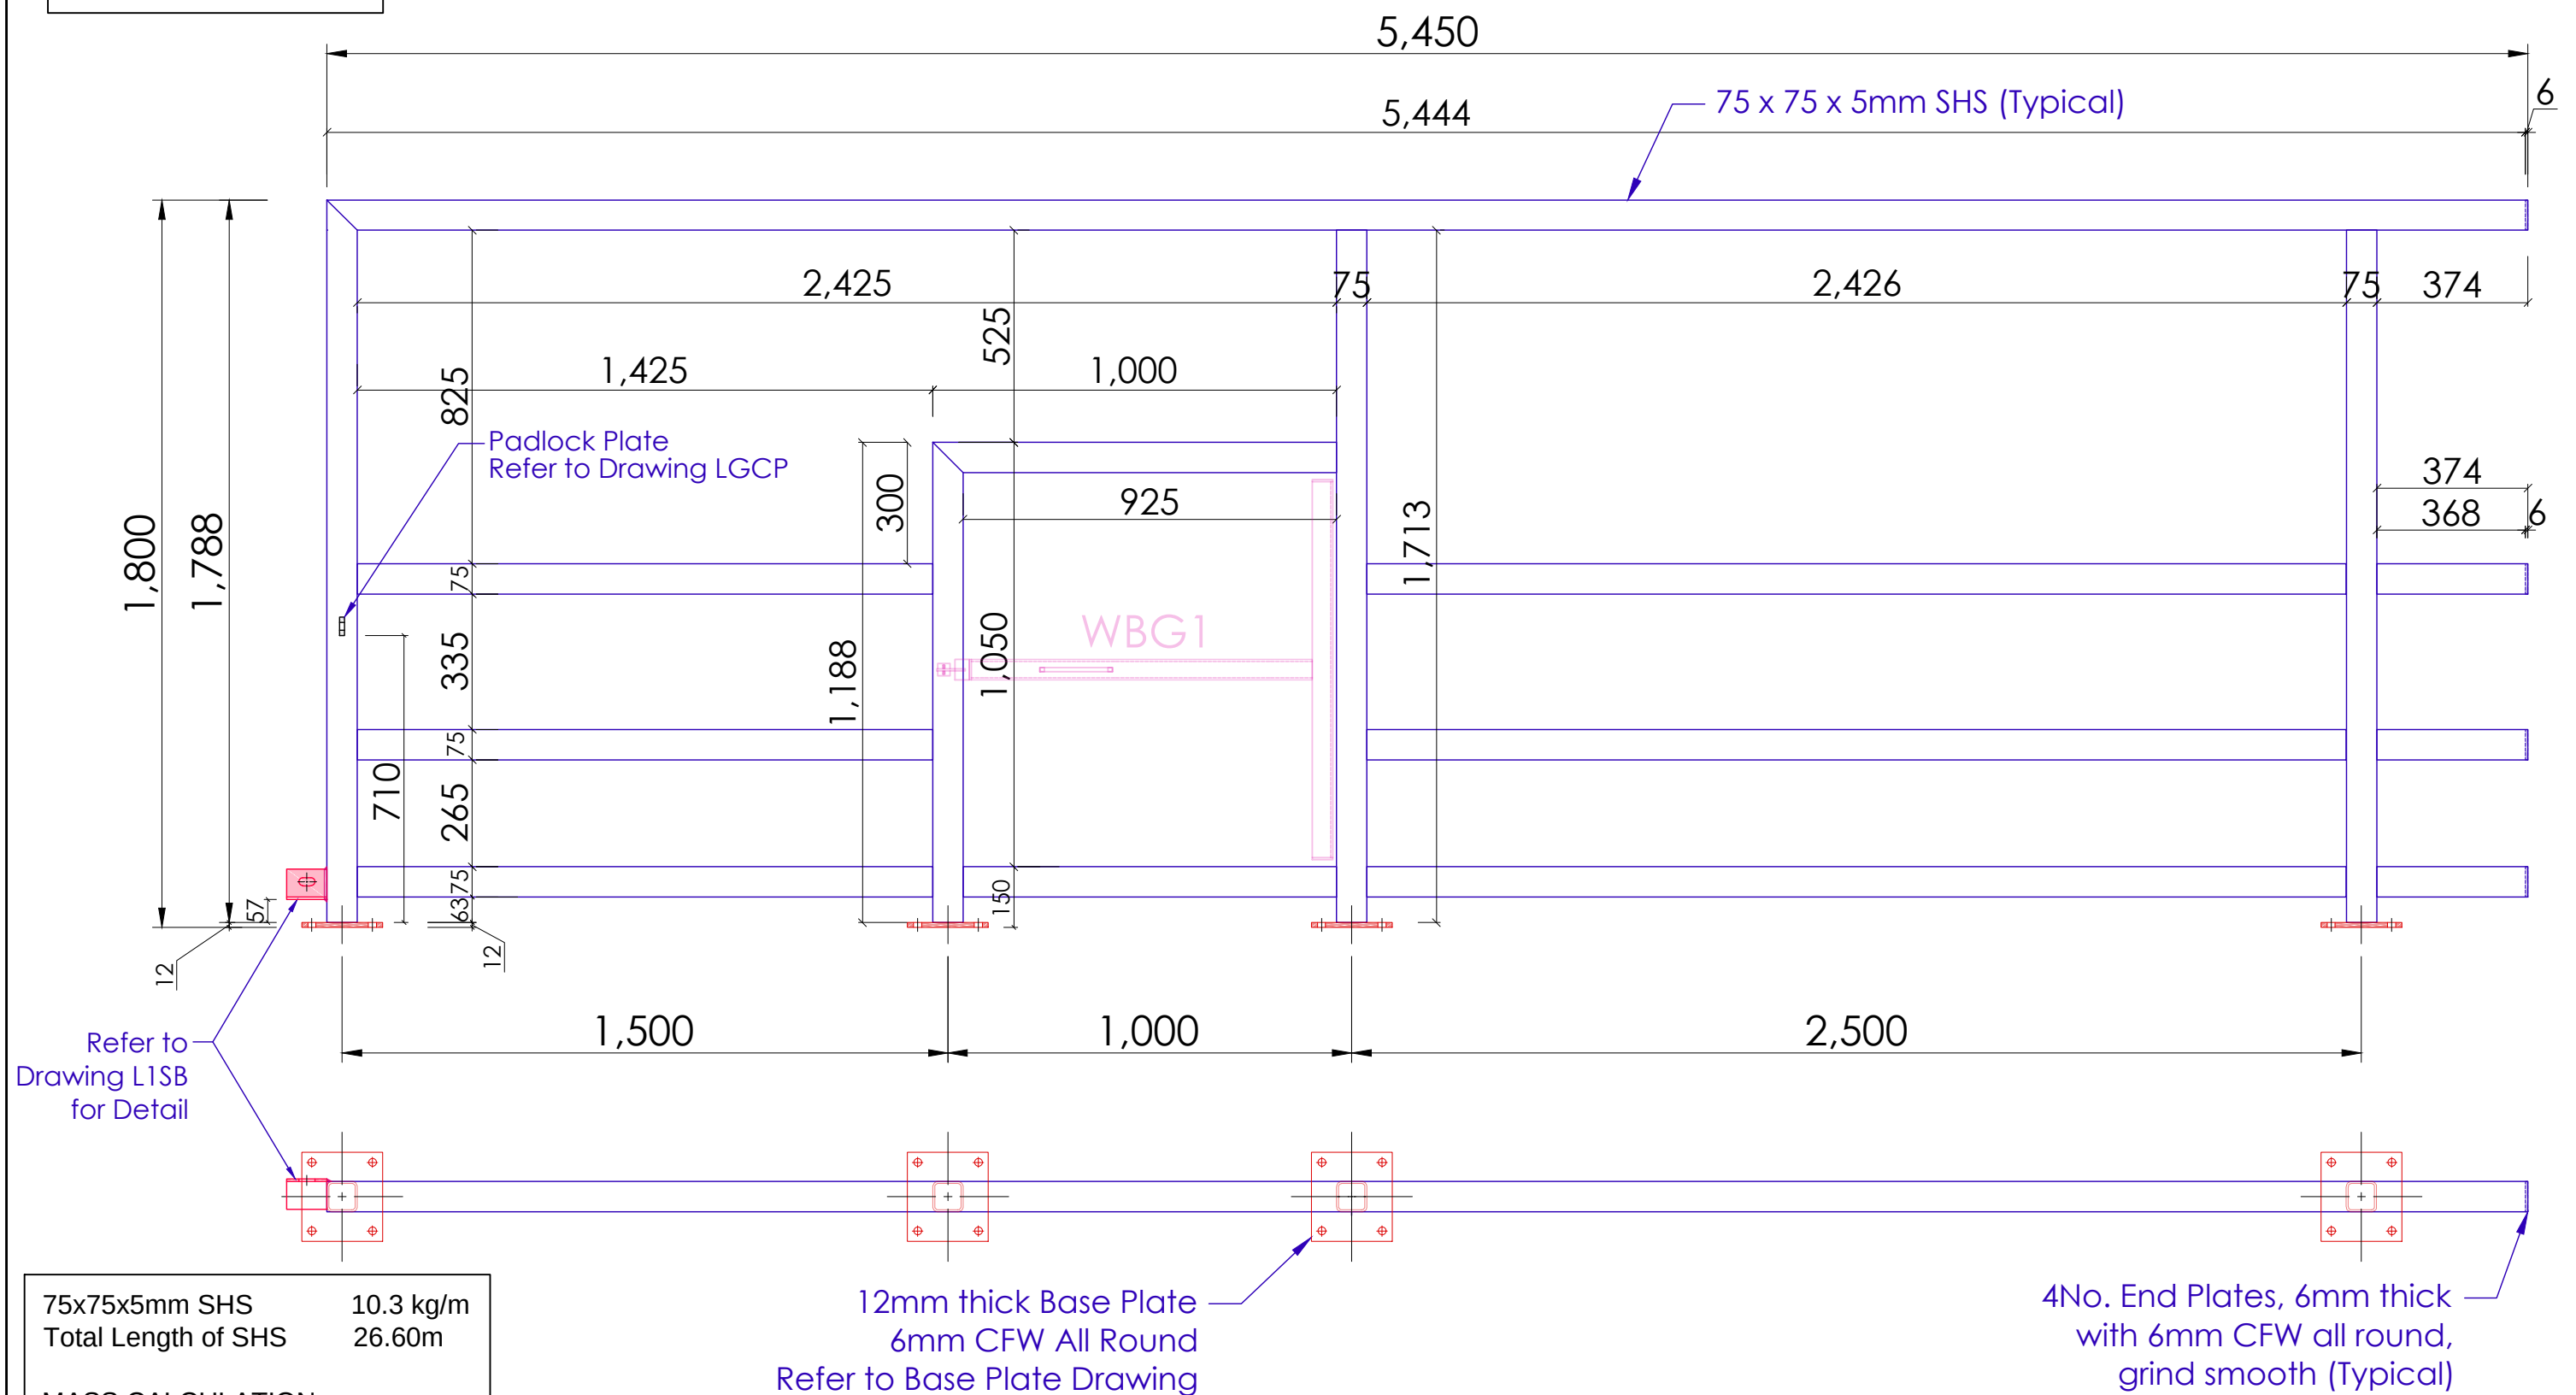

CIVILVIC Pty Ltd
email: john@civilvic.com.au
mob: 0412 574 369

Client:
South Gippsland
Shire Council


Site
Address: Walkerville Transfer Station
873 Fish Creek-Walkerville Rd
Walkerville, Vic, 3956



Scale 1:16
Paper Size A3
Drawn John Dordevic
Date 01 July 2025

Drawing Name:
BALUSTRADE - B12

Drawing No.
B12

Revision
1

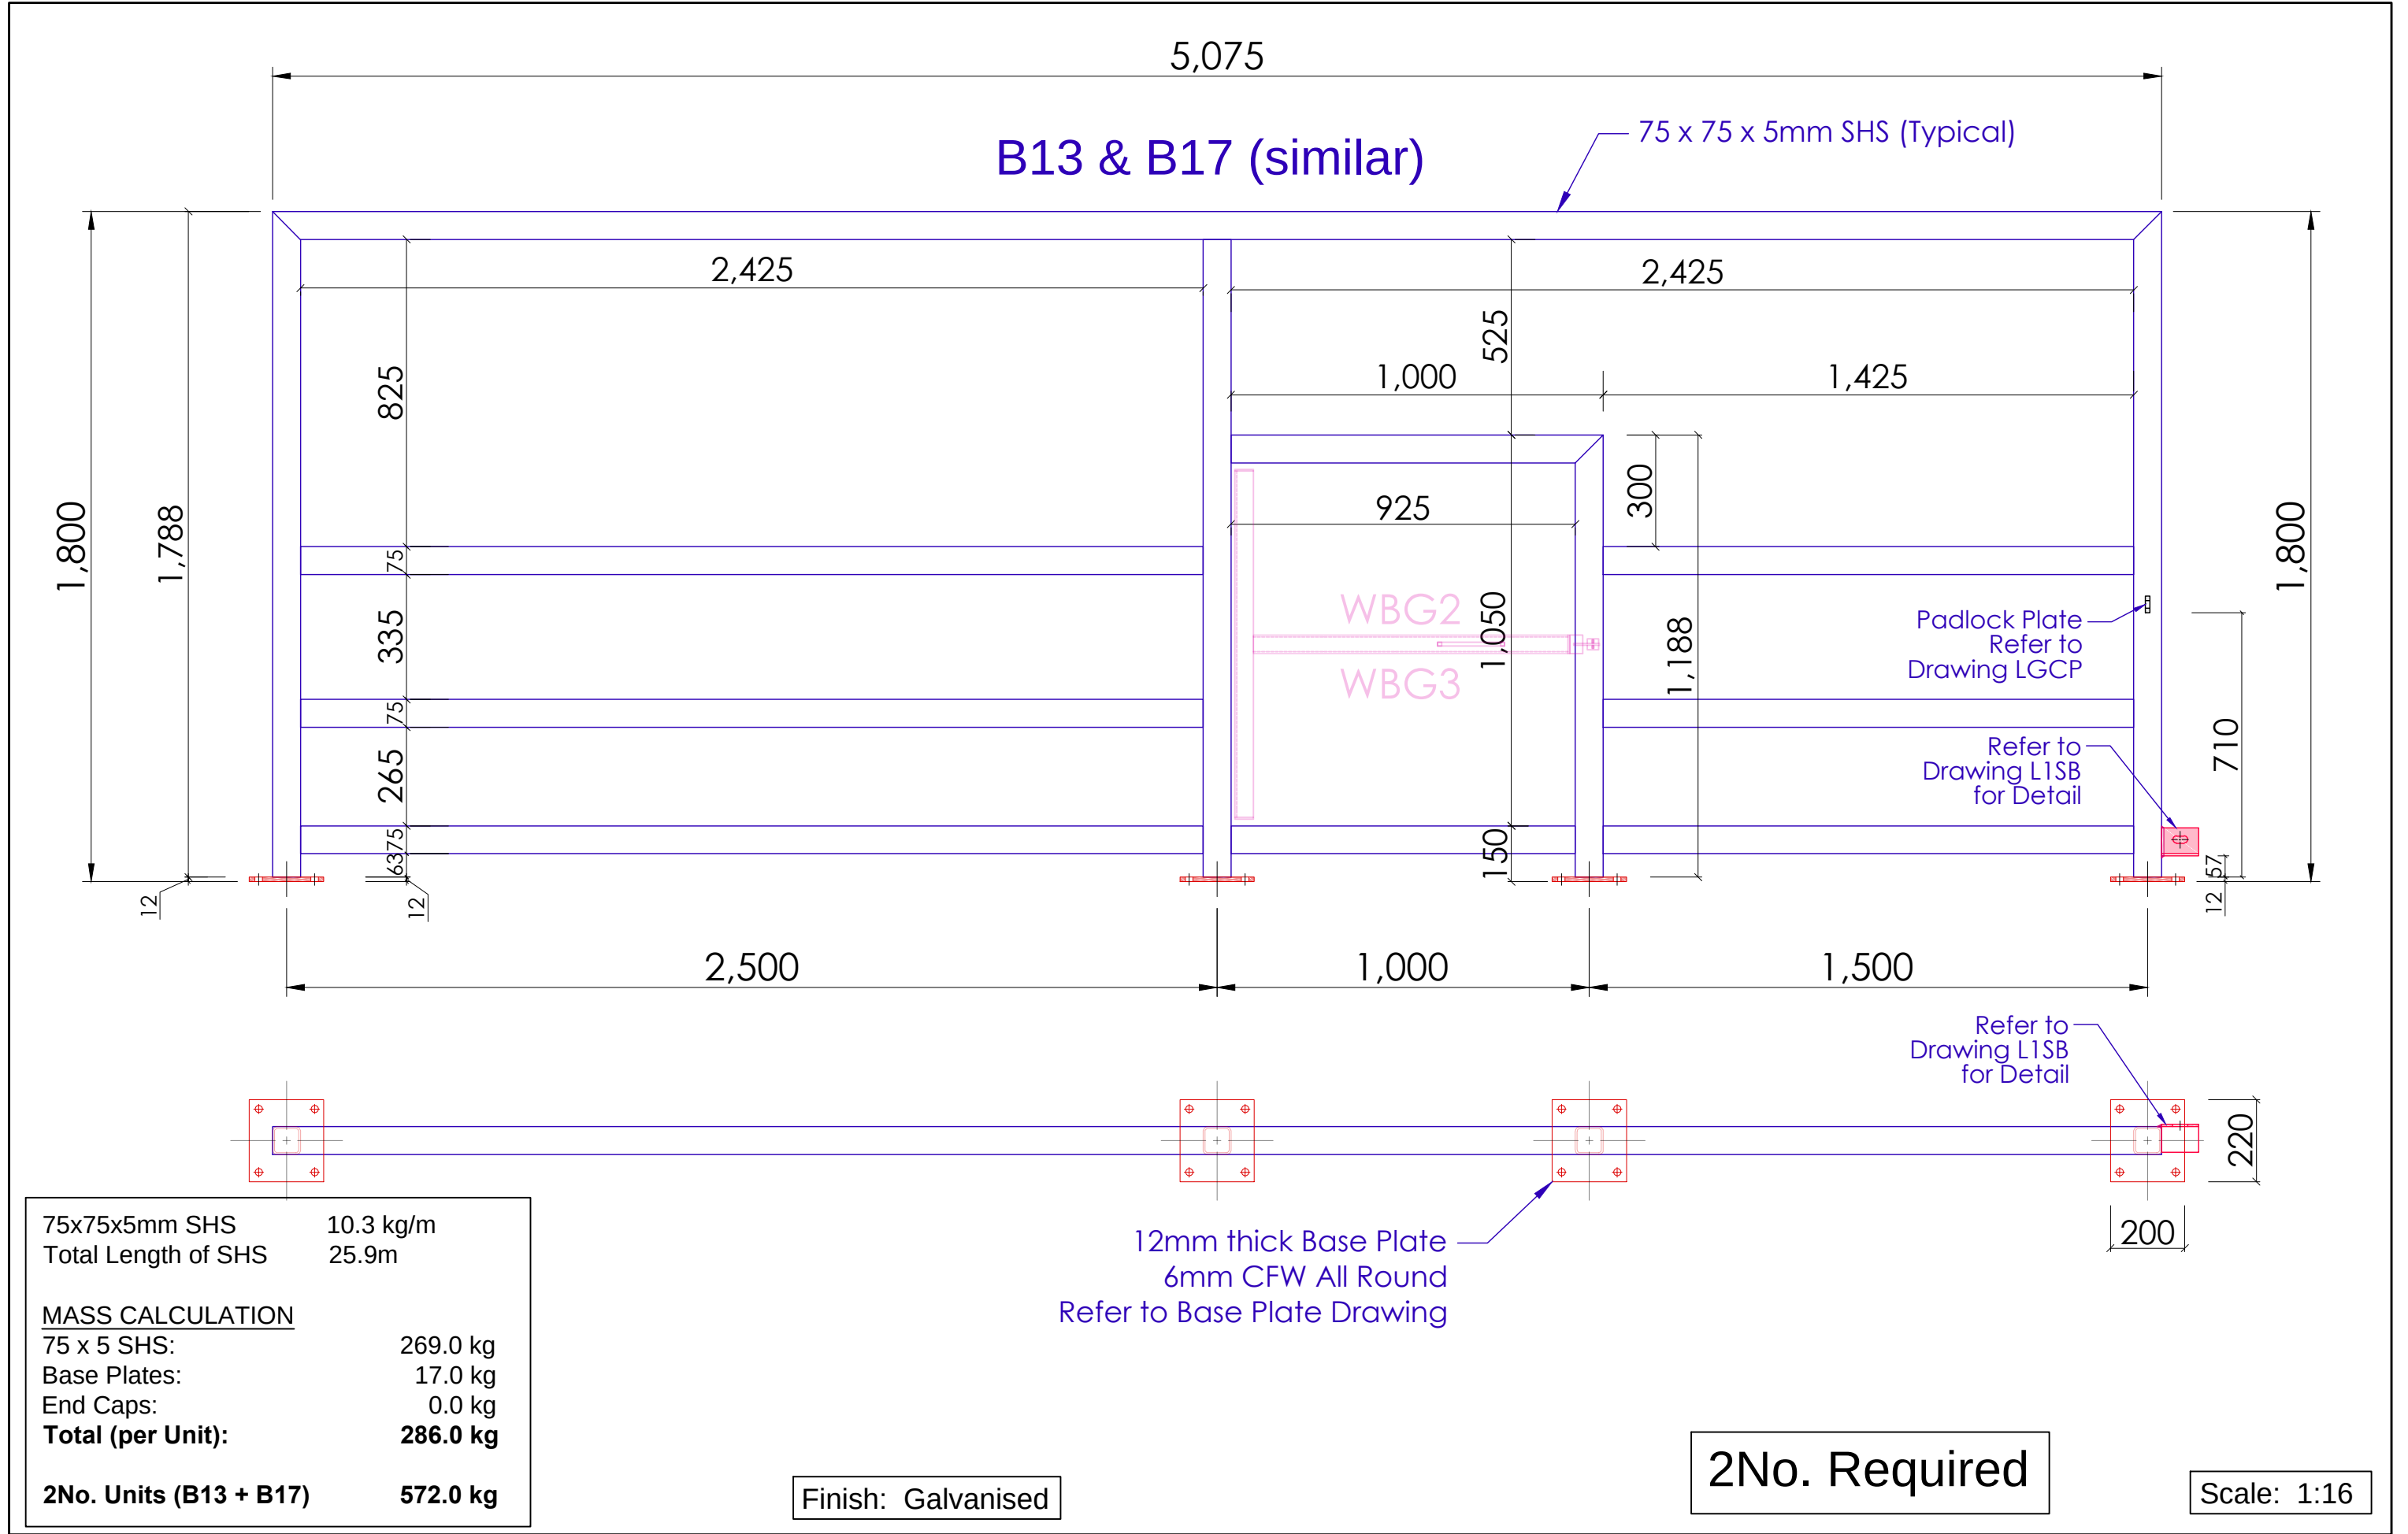

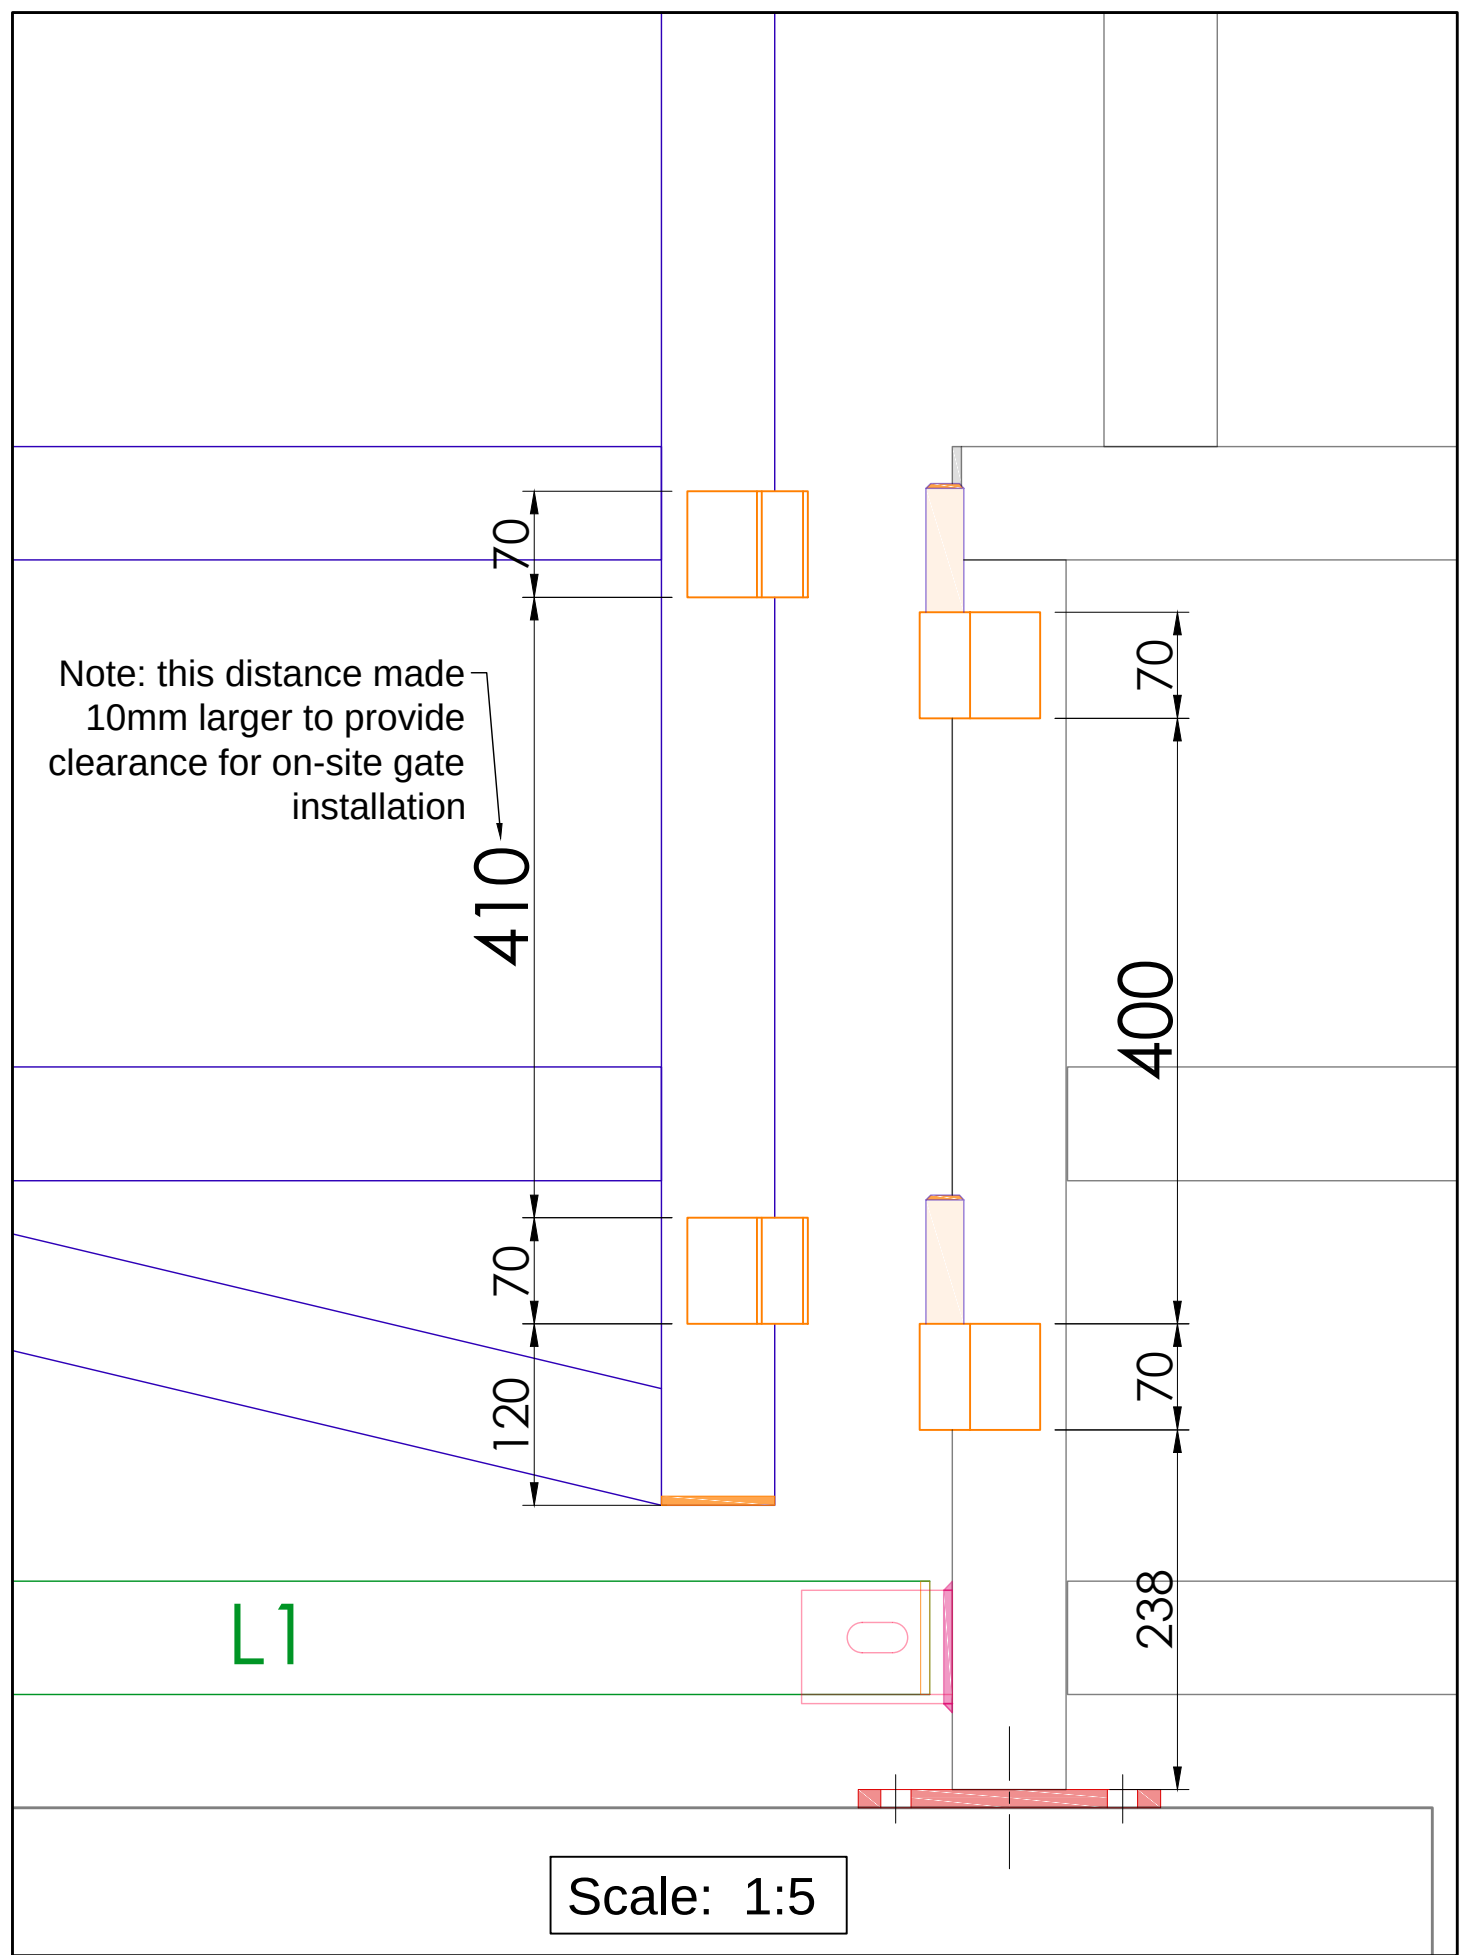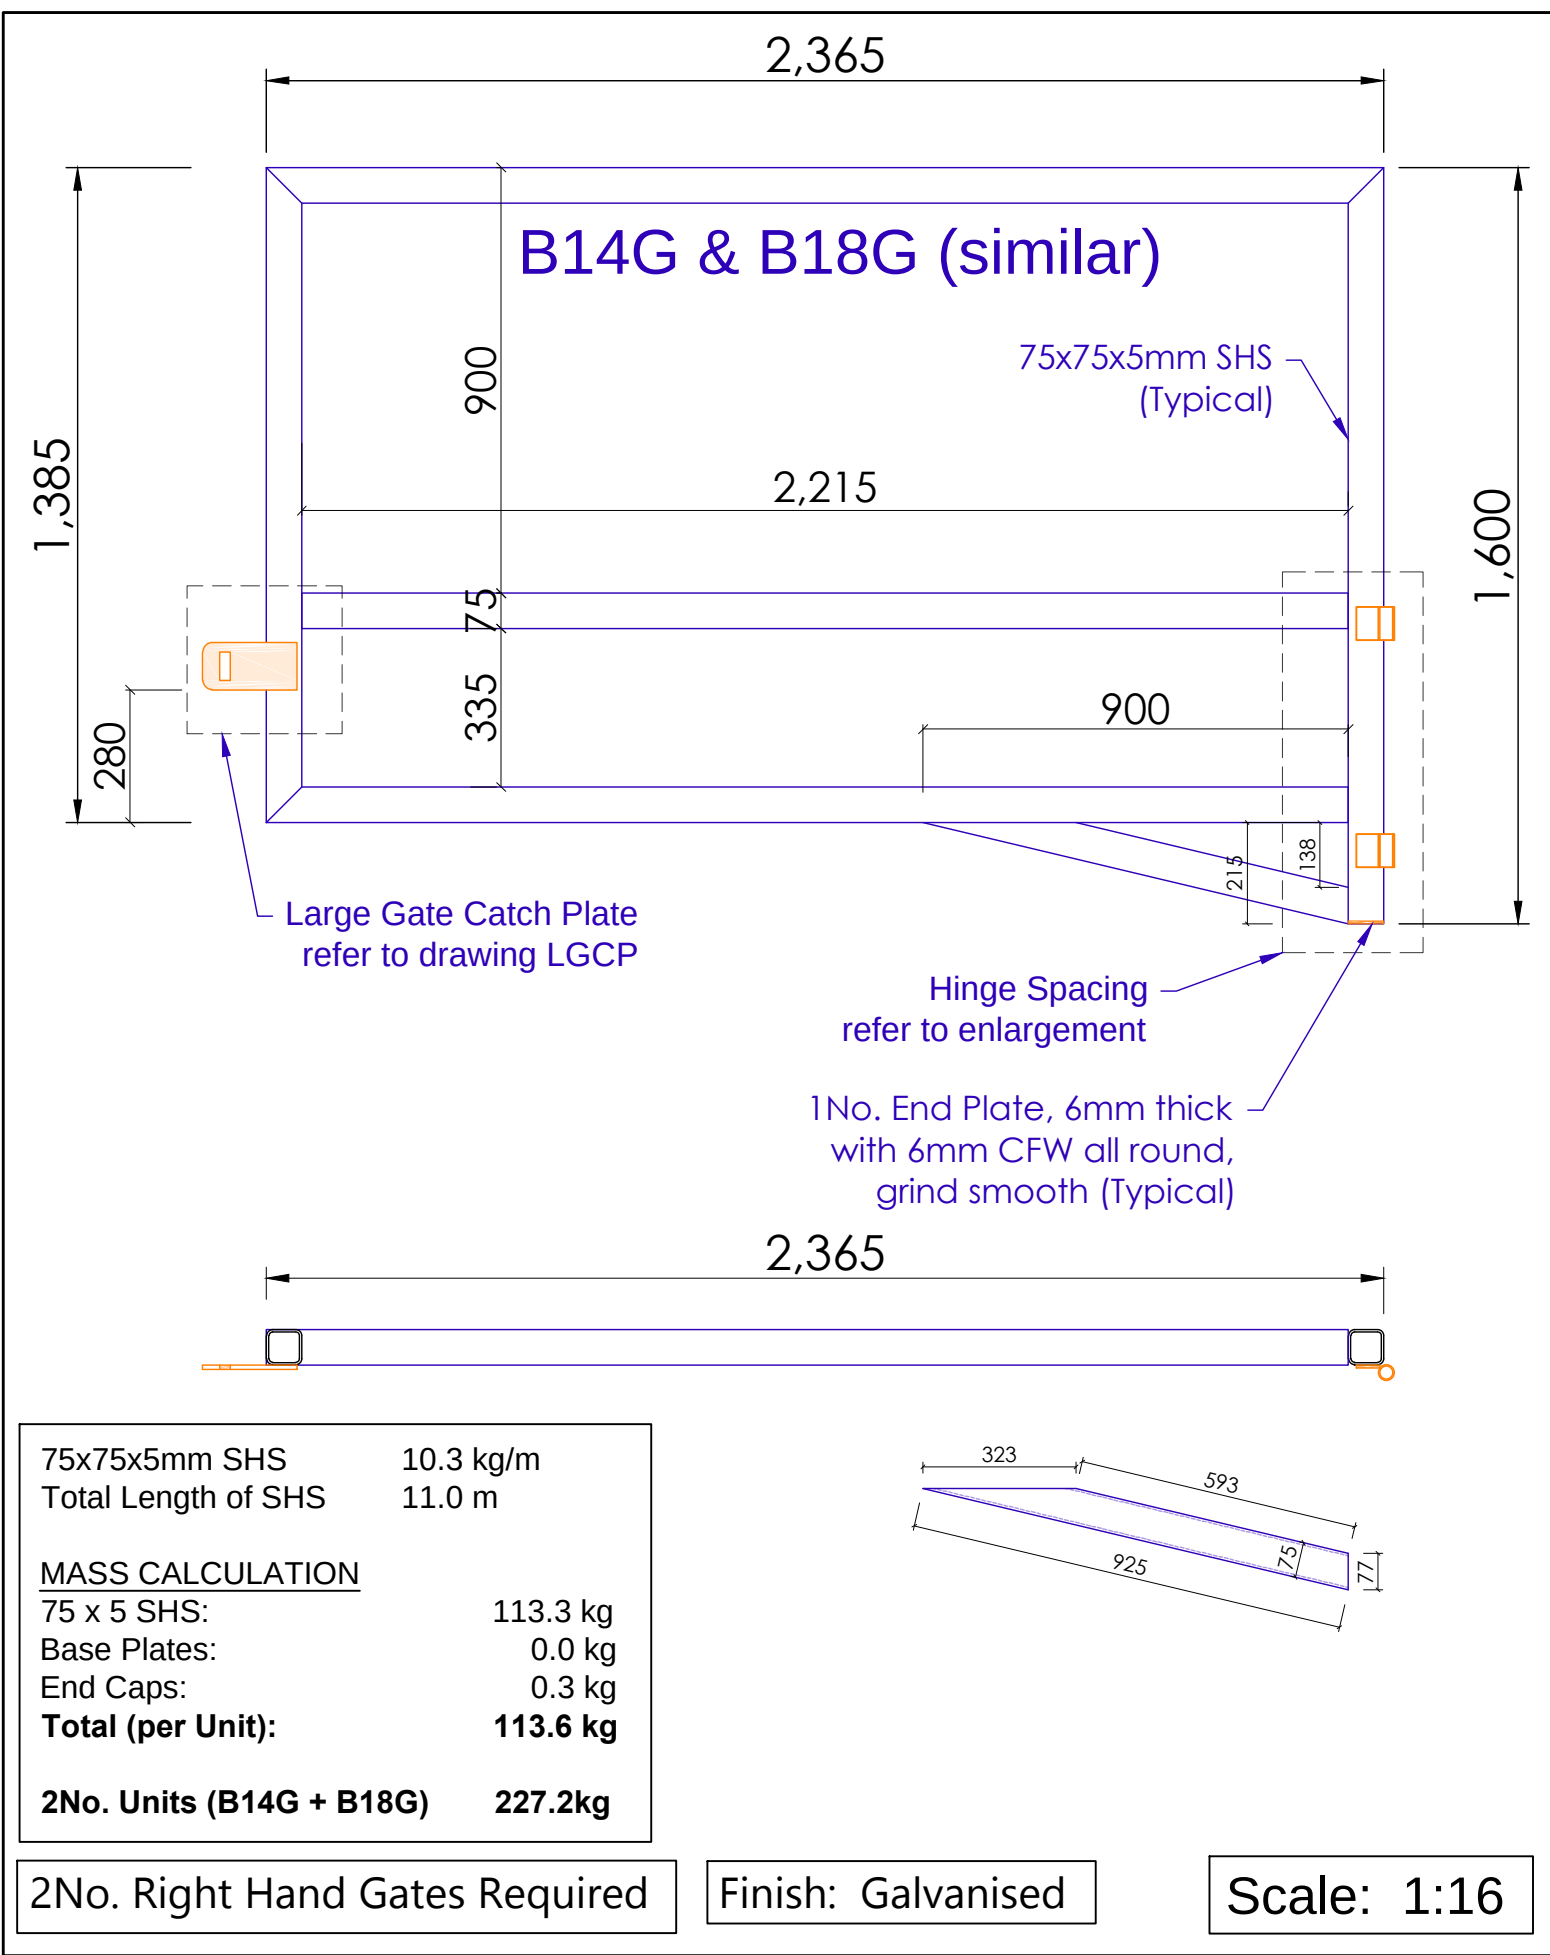

CIVILVIC Pty Ltd
email: john@civilvic.com.au
mob: 0412 574 369

Client:
South Gippsland
Shire Council



Site
Address: Walkerville Transfer Station
873 Fish Creek-Walkerville Rd
Walkerville, Vic, 3956

Scale 1:16 & 1:5
Paper Size A3
Drawn John Dordevic
Date 30 June 2025

Drawing Name:
LARGE BALUSTRADE GATES
(Right Hinges) B14G & B18G
(Similar)

Drawing No.
B14G &
B18G

Revision
1

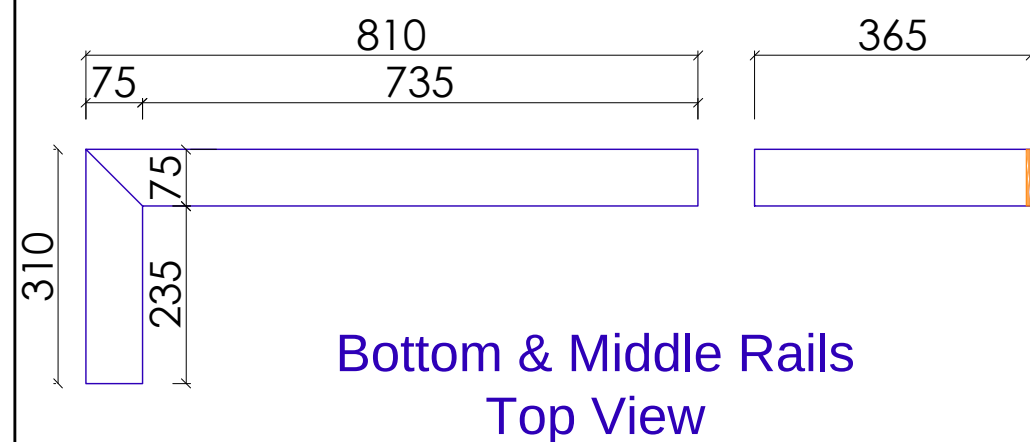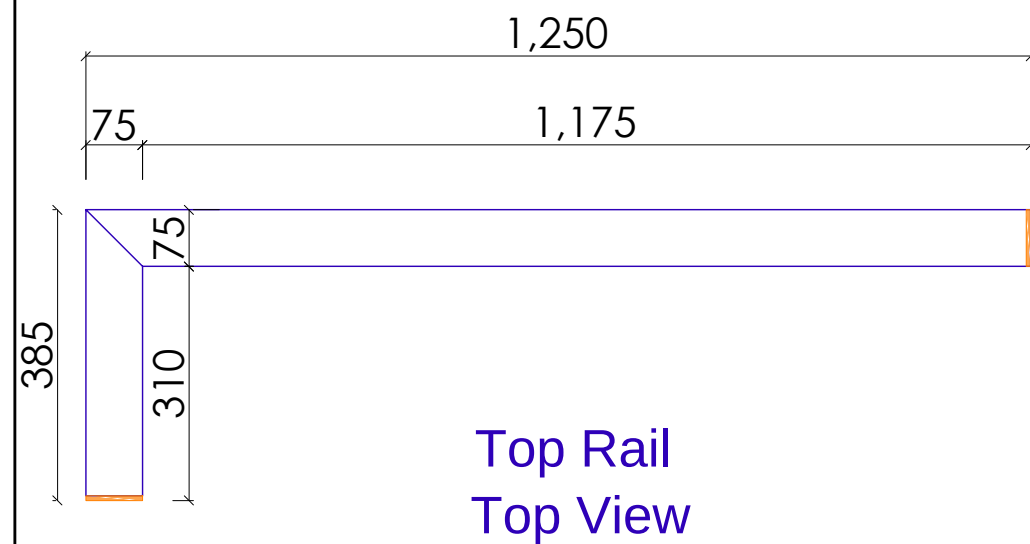

1No. Required



Finish: Galvanised

75x75x5mm SHS 10.3 kg/m
Total Length of SHS 6.53m

MASS CALCULATION

75 x 5 SHS: 67.3 kg
Base Plates: 8.5 kg
End Caps: 1.4 kg
Total (per Unit): 77.2 kg


Scale: 1:10

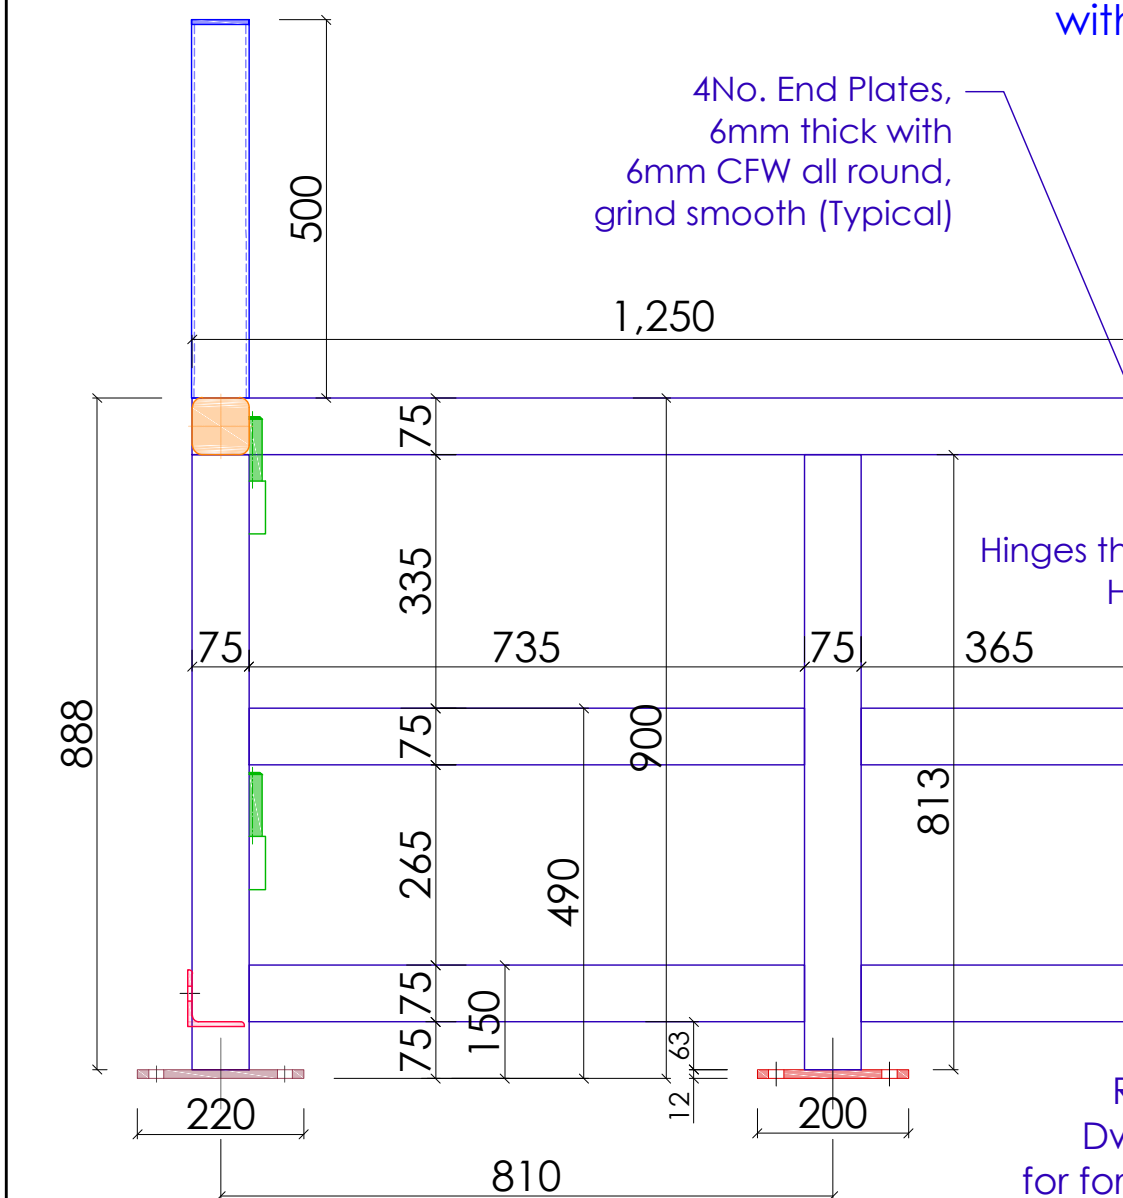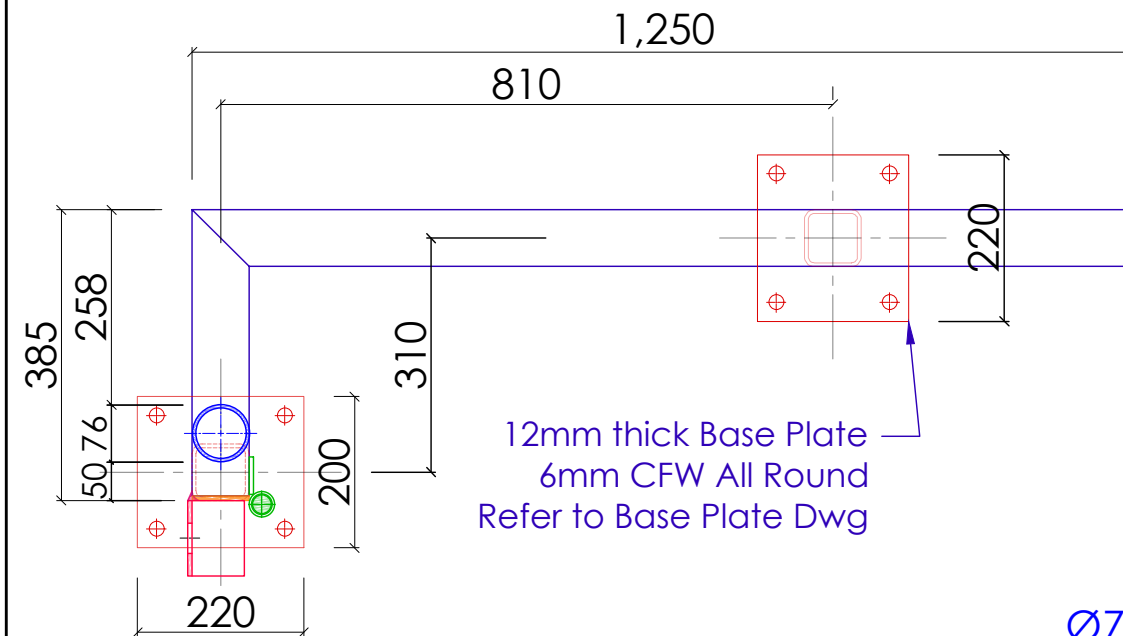

Ø76 x 4.5mm
thick CHS
with end cap

Hinges this side Refer to
Hinge Drawings

Refer to
Dwg LISB
for details

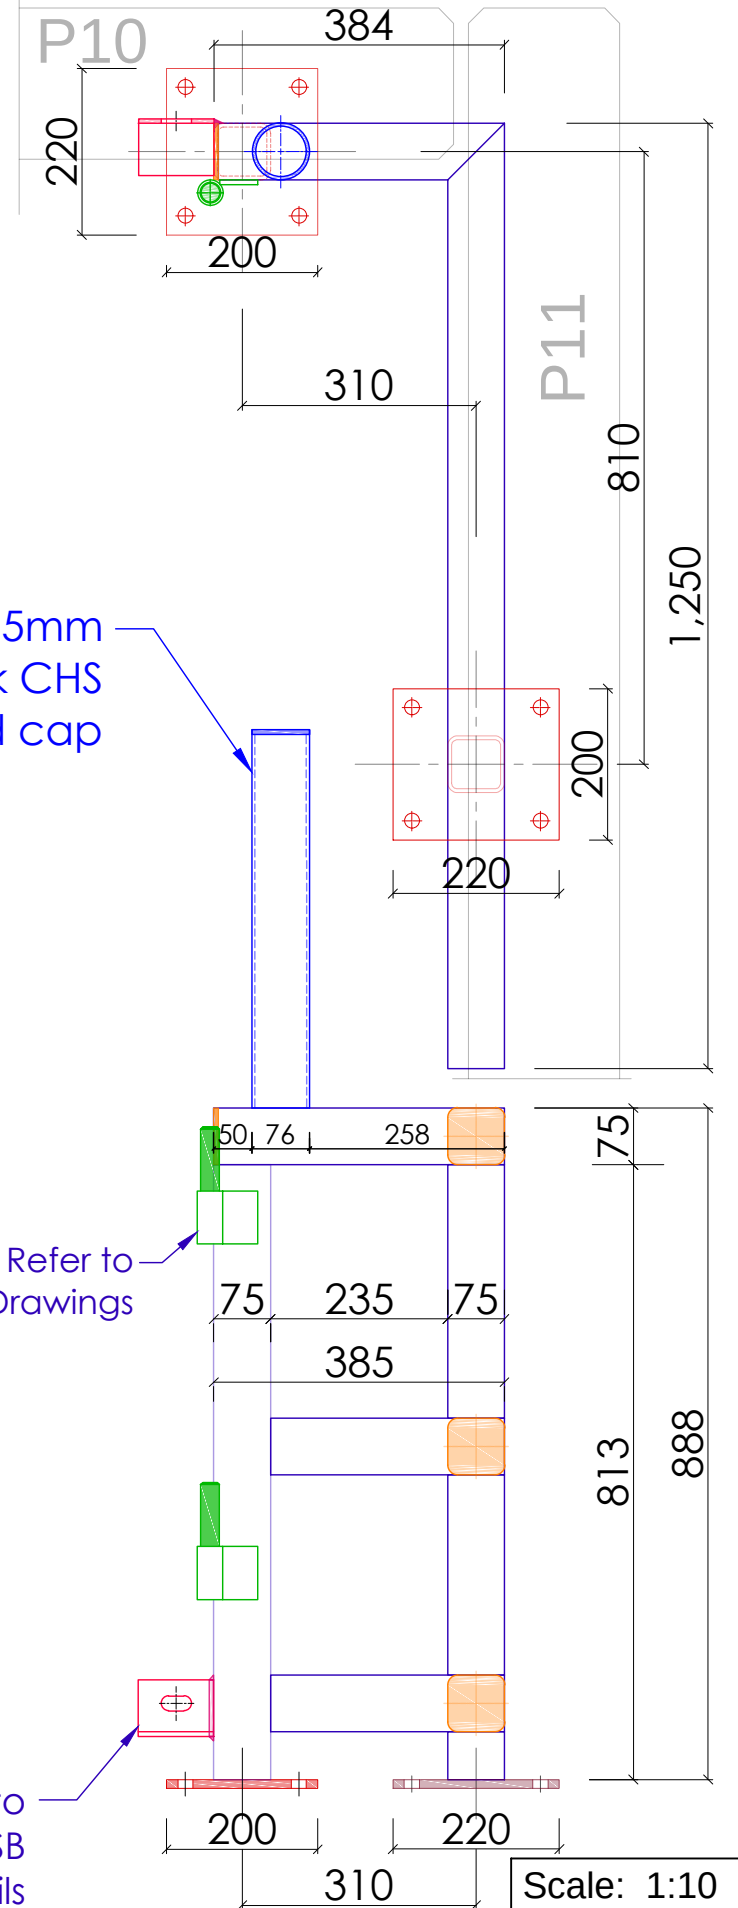

CIVILVIC Pty Ltd
email: john@civilvic.com.au
mob: 0412 574 369

Client:
**South Gippsland
Shire Council**

Site
Address: Walkerville Transfer Station
873 Fish Creek-Walkerville Rd
Walkerville, Vic, 3956

Scale 1:10
Paper Size A3
Drawn John Dordevic
Date 01 July 2025

Drawing Name:
BALUSTRADE B15

Drawing No.
B15

Revision
0