


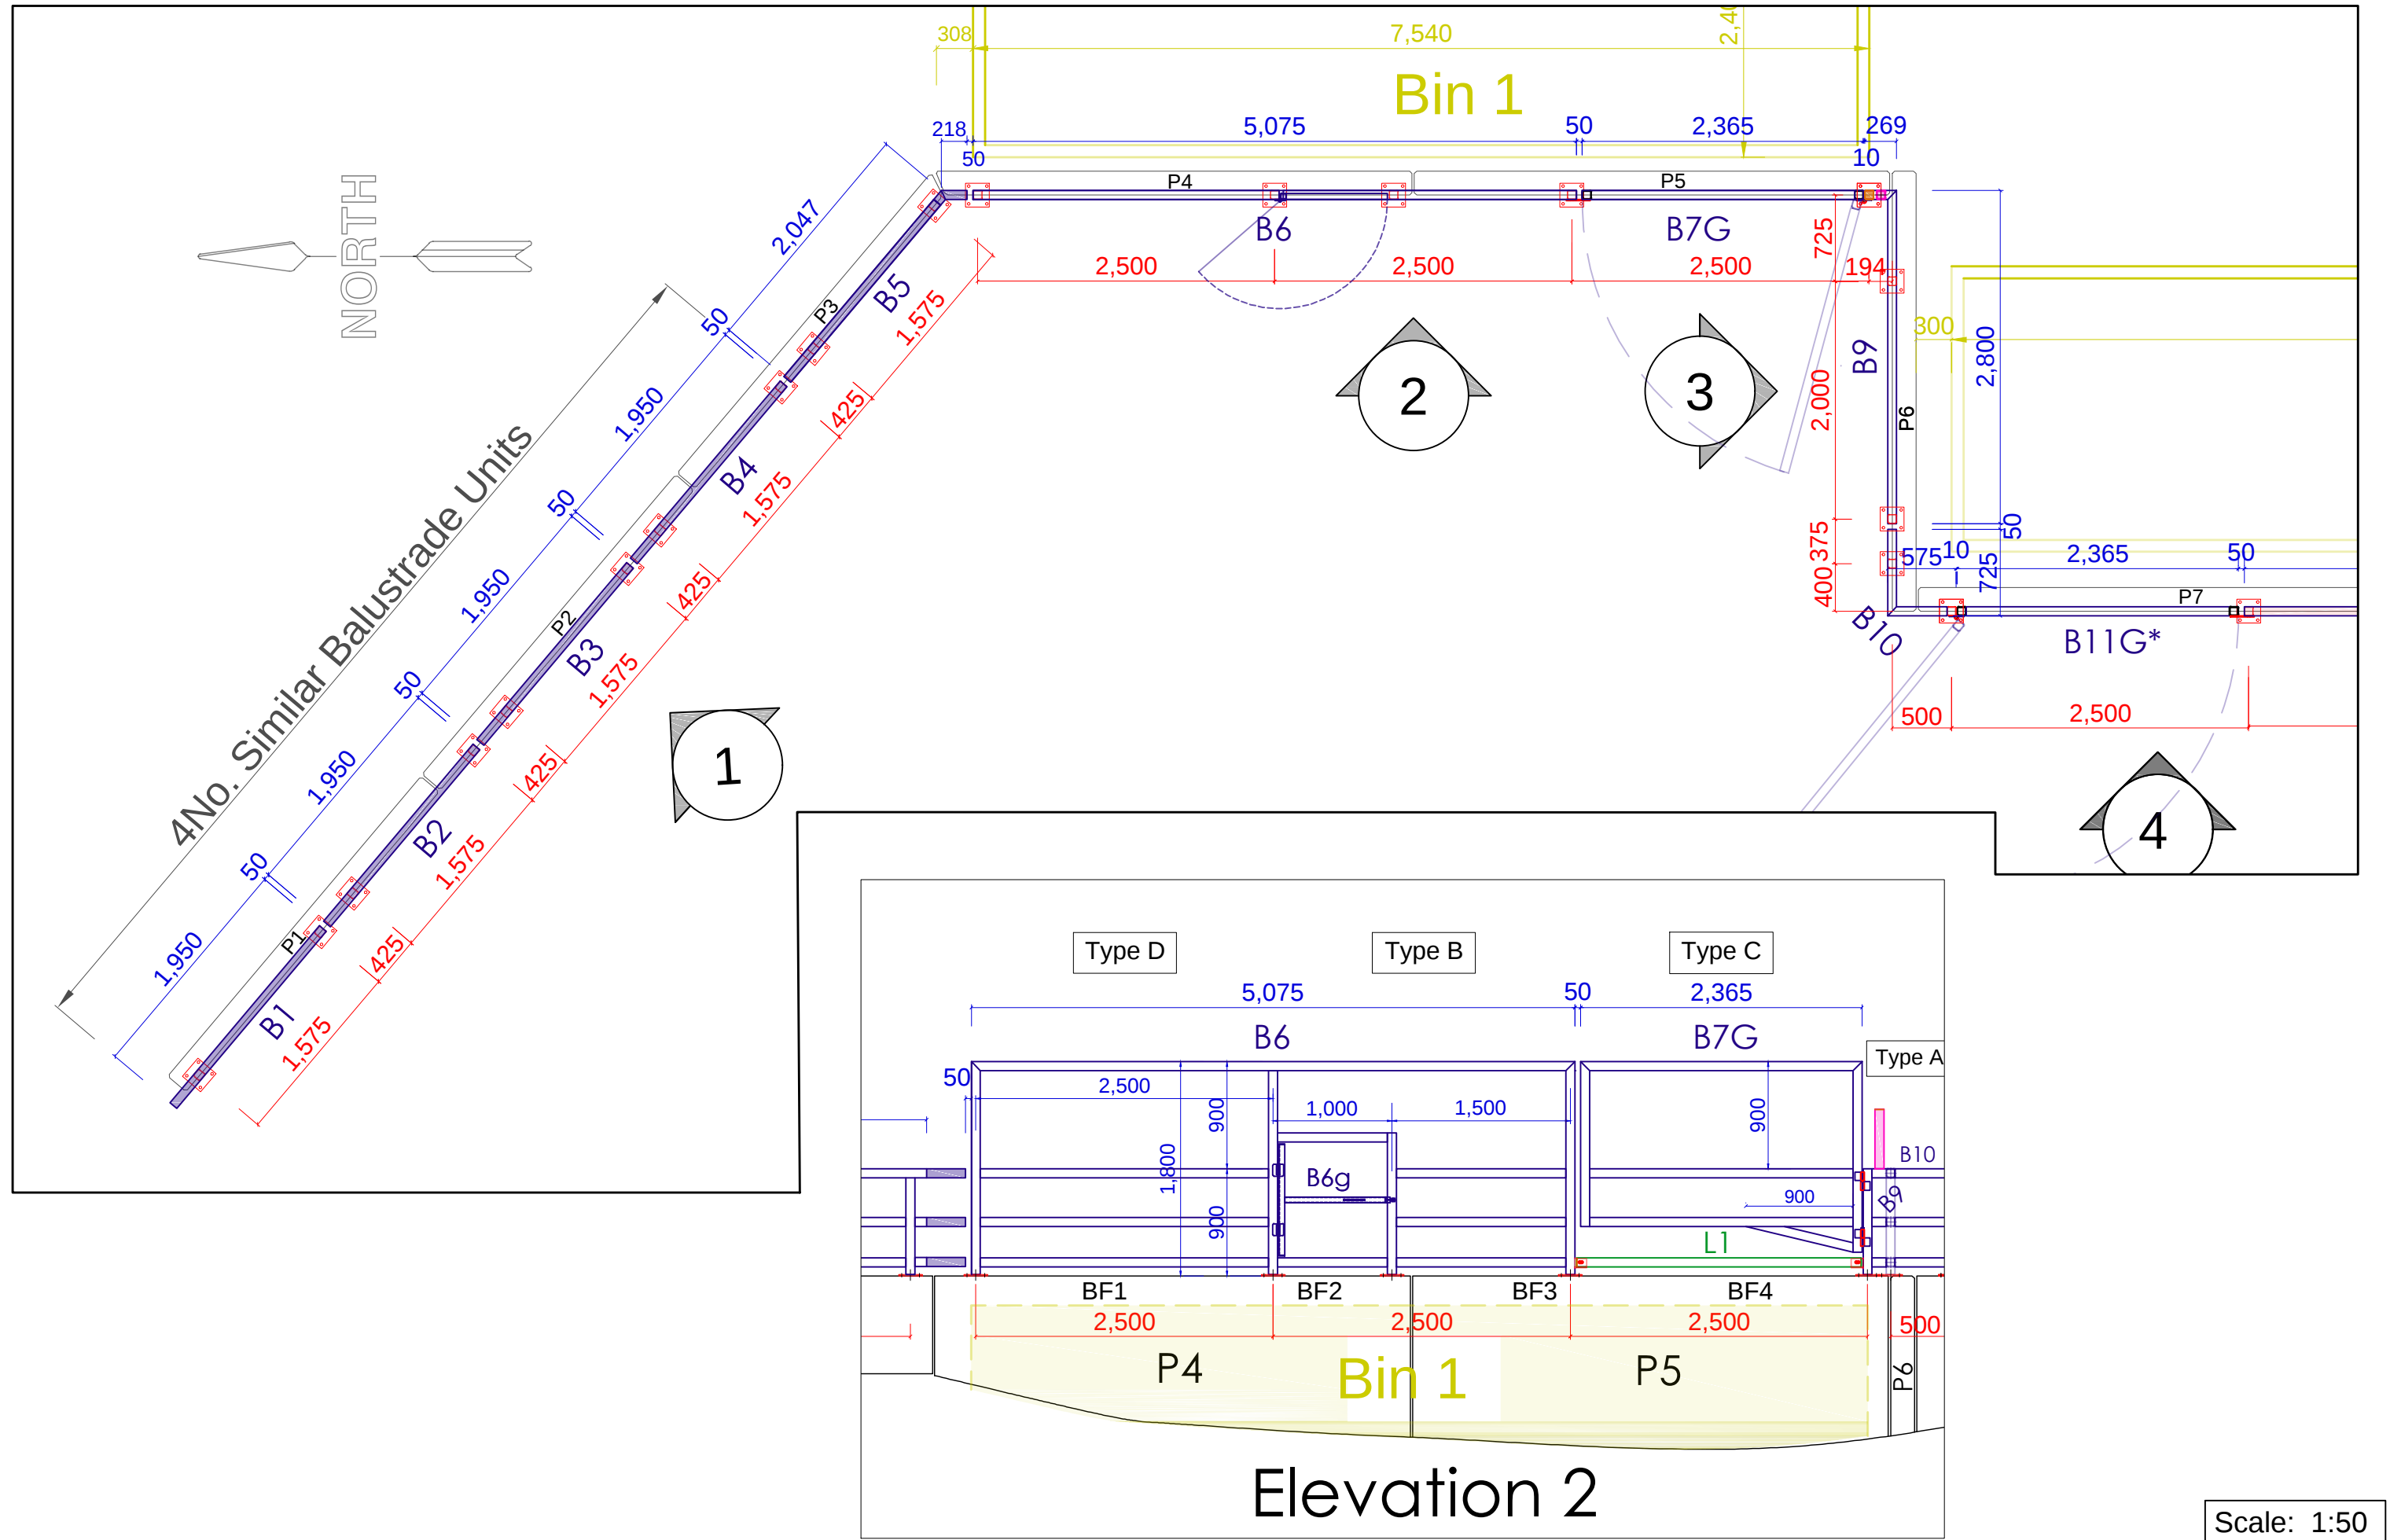

CIVILVIC Pty Ltd
email: john@civilvic.com.au
mob: 0412 574 369

Client:
**South Gippsland
Shire Council**


Site
Address: Walkerville Transfer Station
873 Fish Creek-Walkerville Rd
Walkerville, Vic, 3956

Scale 1:50
Paper Size A3
Drawn John Dordevic
Date 14 Mar 2025

Drawing Name:
**BALUSTRADE MARKING PLAN
No.1 (NORTH)**

Drawing No.
BAL-MP1

Revision
4

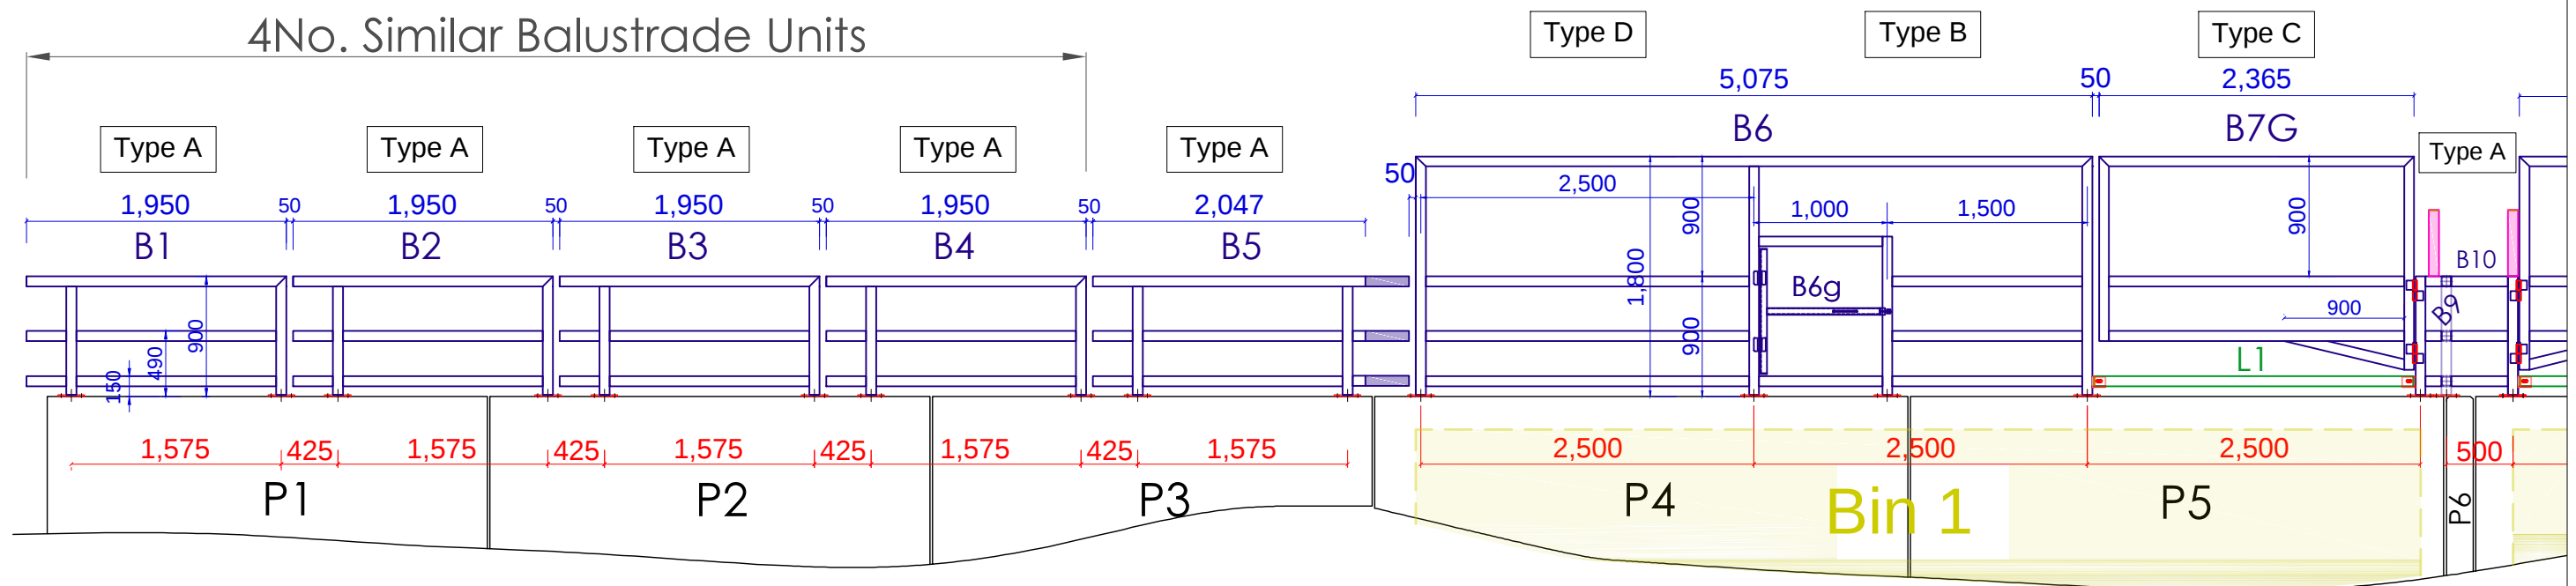


Elevation 1

Elevation 2

All Elevations viewed from person standing on top of retaining wall

Scale: 1:50

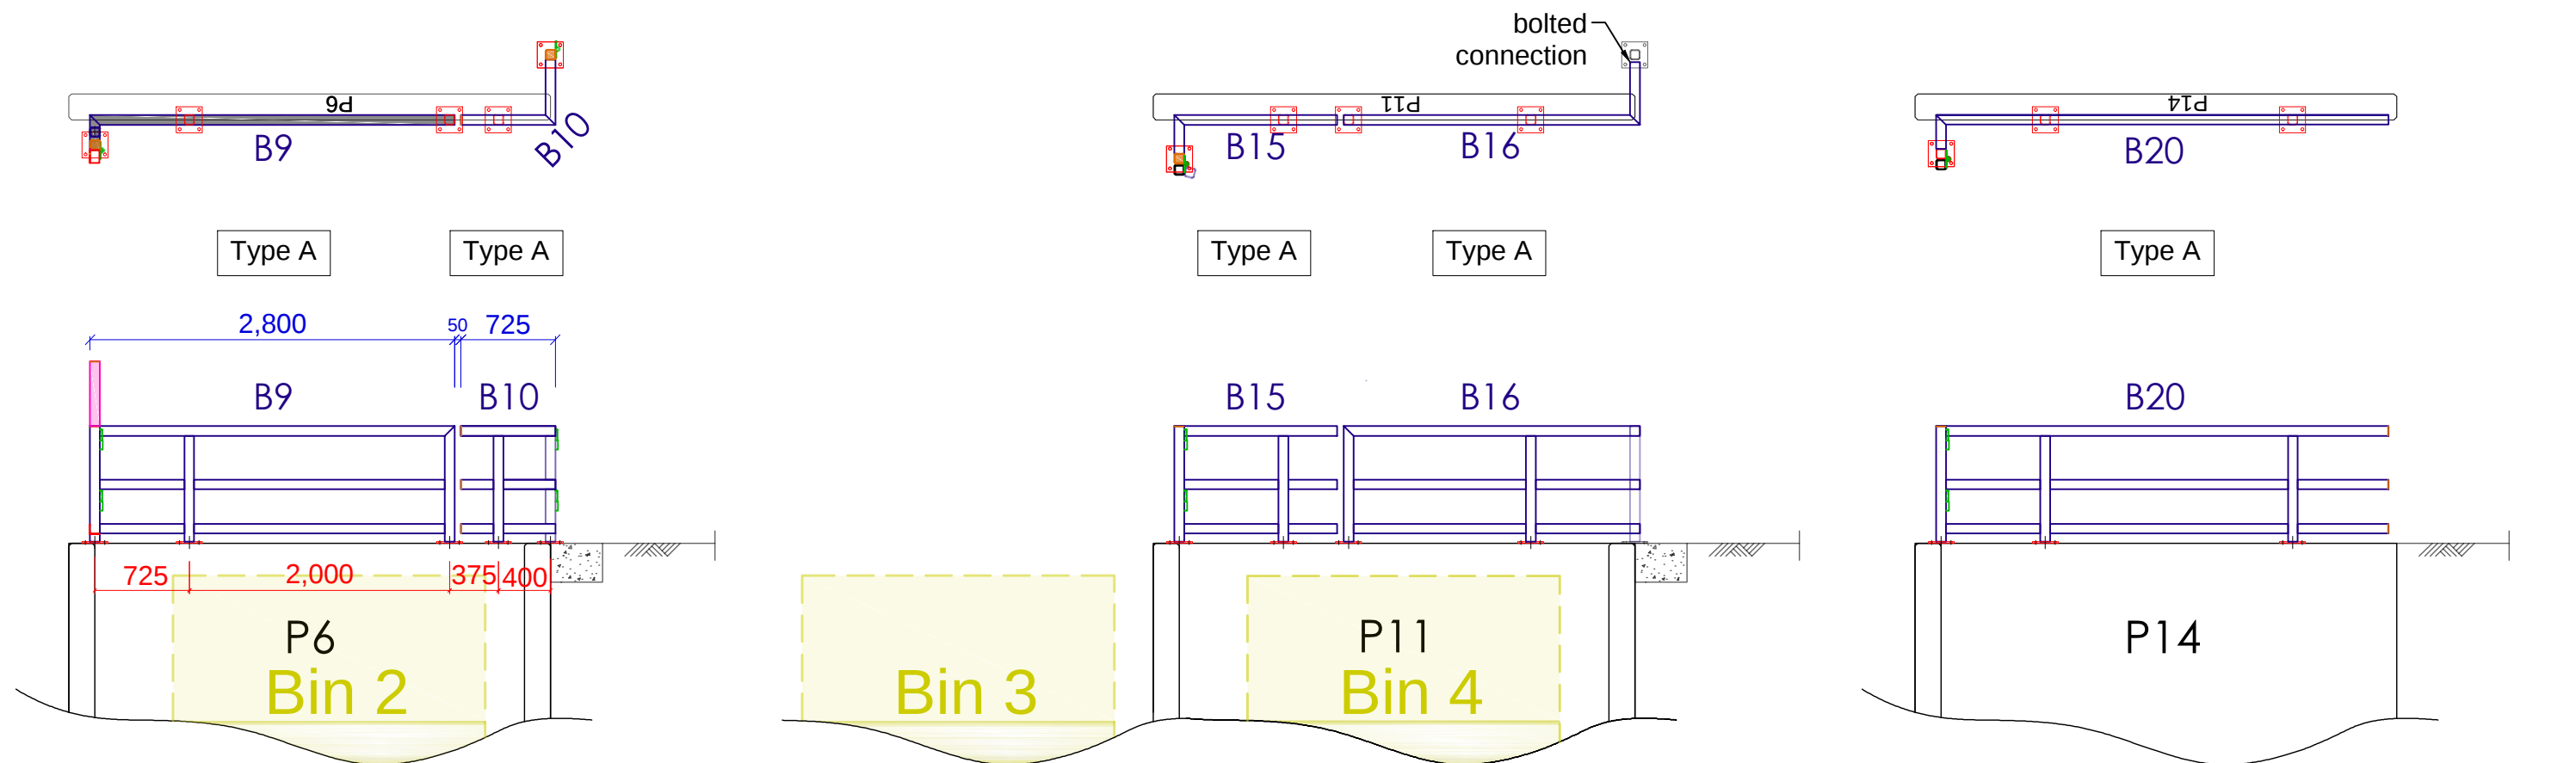

Elevation 3

Elevation 5

Elevation 7

Scale: 1:50



CIVILVIC Pty Ltd
email: john@civilvic.com.au
mob: 0412 574 369

Client:
South Gippsland
Shire Council

Site
Address: Walkerville Transfer Station
873 Fish Creek-Walkerville Rd
Walkerville, Vic, 3956

Scale 1:50
Paper Size A3
Drawn John Dordevic
Date 16 Feb 2025

Drawing Name:
BALUSTRADE ELEVATIONS
PLAN No.1

Drawing No.
BAL-EL1

Revision
2