
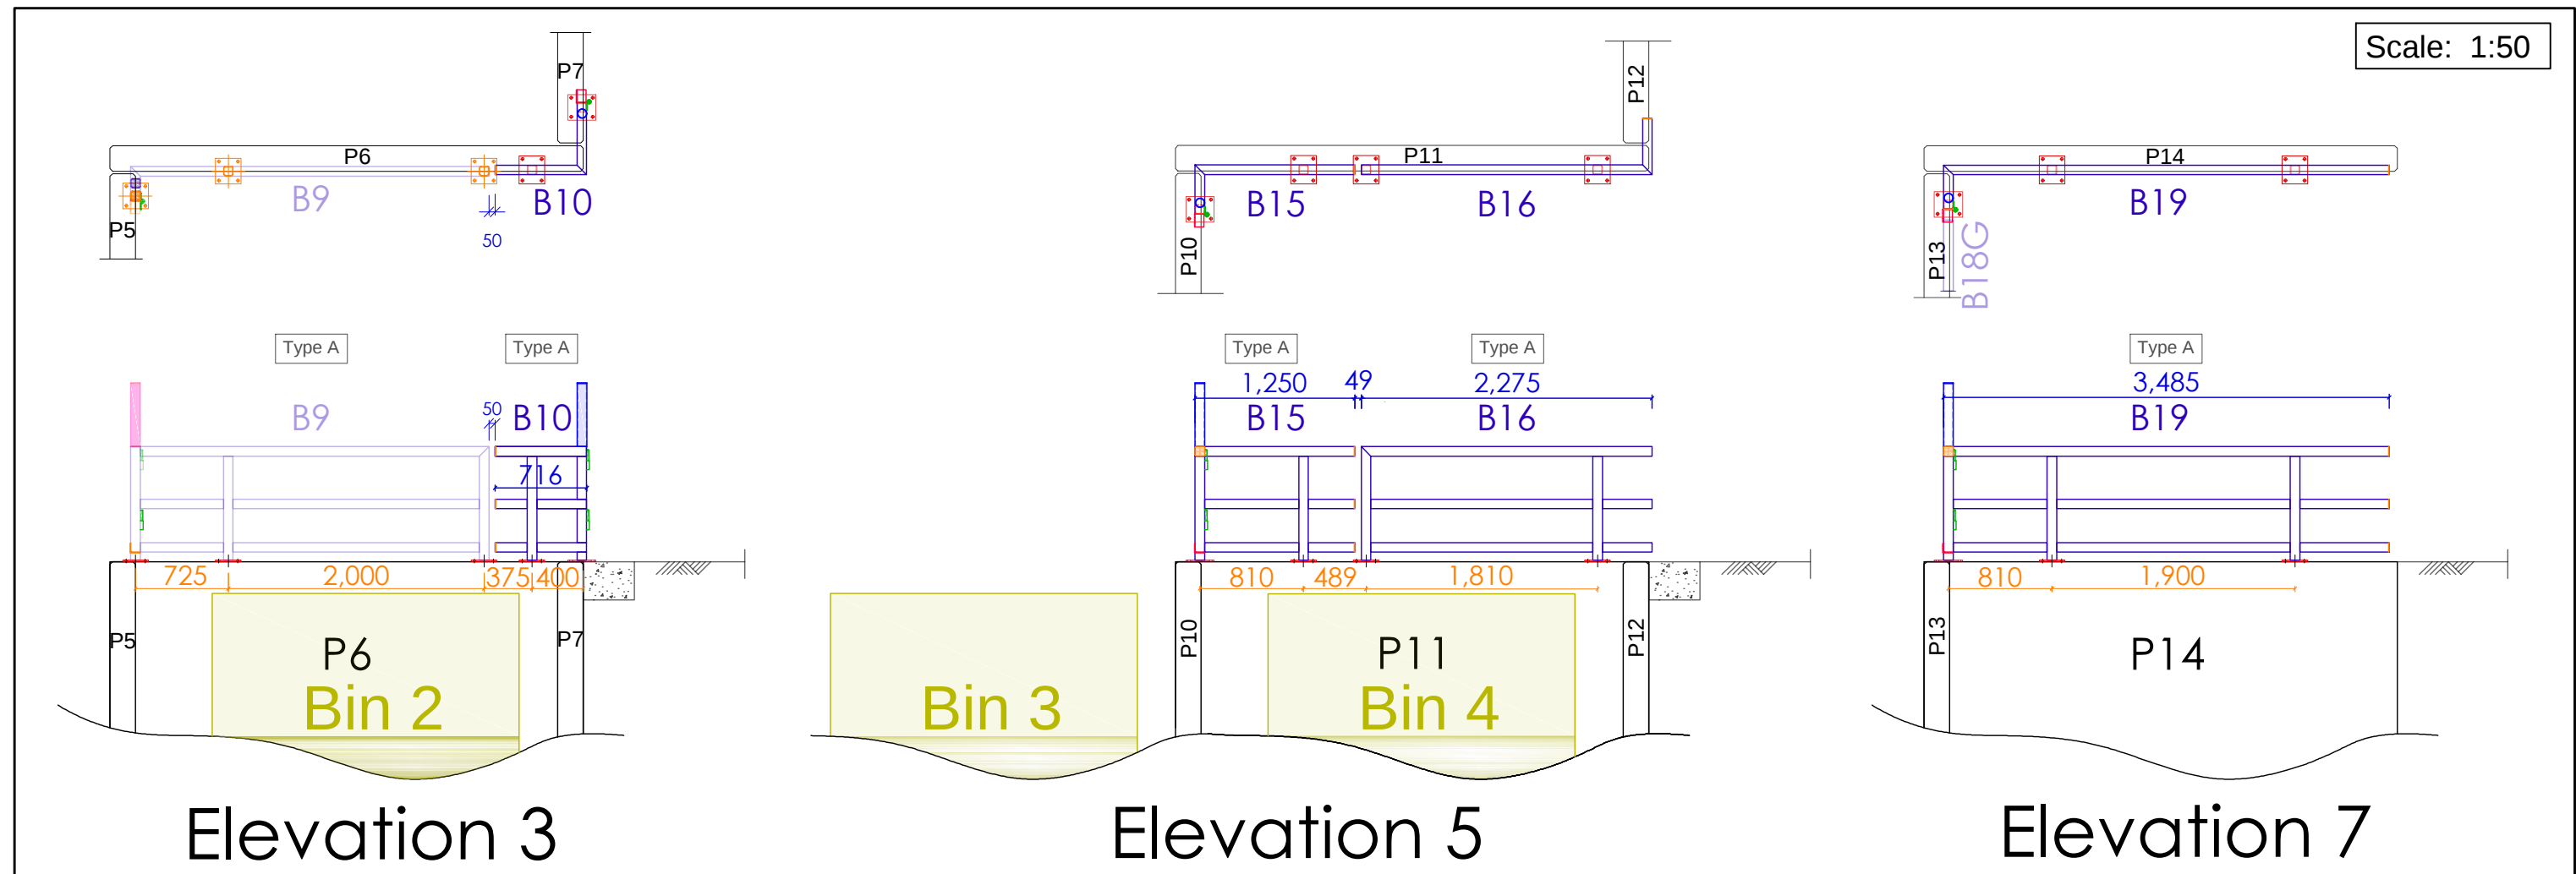


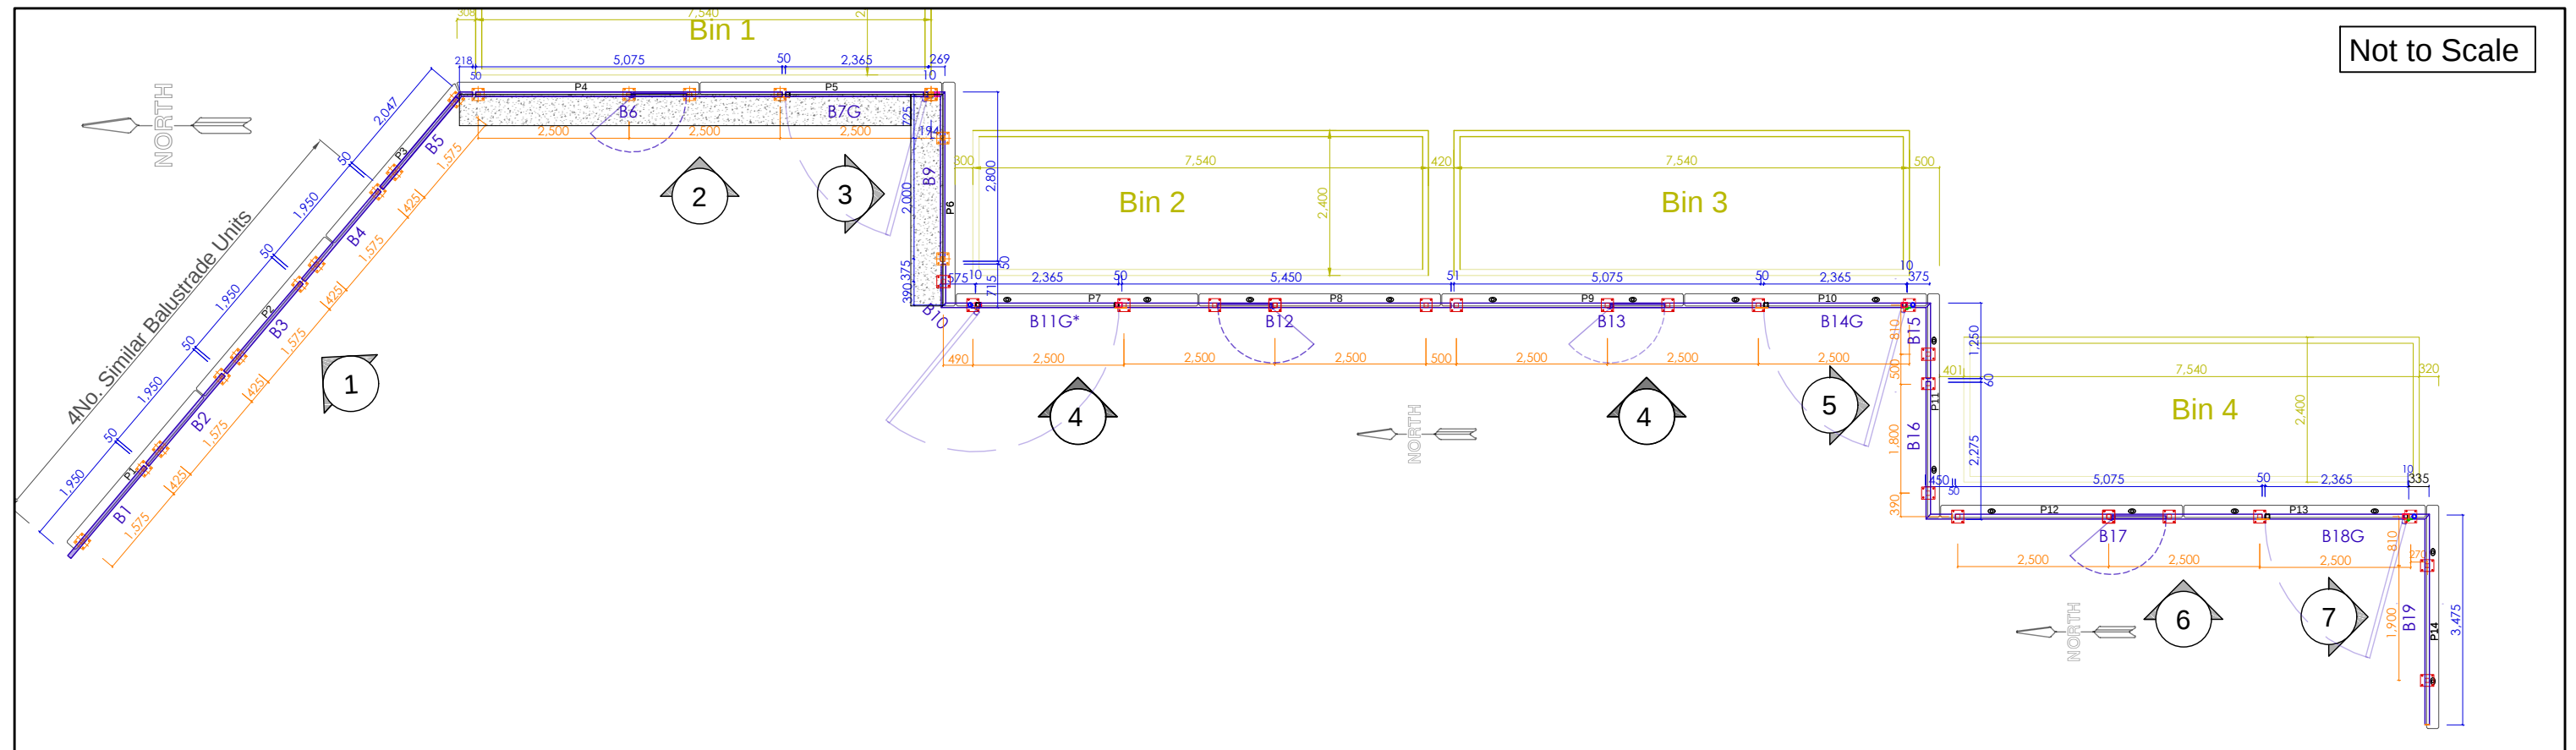

CIVILVIC Pty Ltd
email: john@civilvic.com.au
mob: 0412 574 369

Client:
South Gippsland
Shire Council



Site
Address: Walkerville Transfer Station
873 Fish Creek-Walkerville Rd
Walkerville, Vic, 3956

Scale 1:50
Paper Size A3
Drawn John Dordevic
Date 01 July 2025

Drawing Name:
BALUSTRADE ELEVATIONS
PLAN No.2

Drawing No.
BAL-EL2

Revision
0

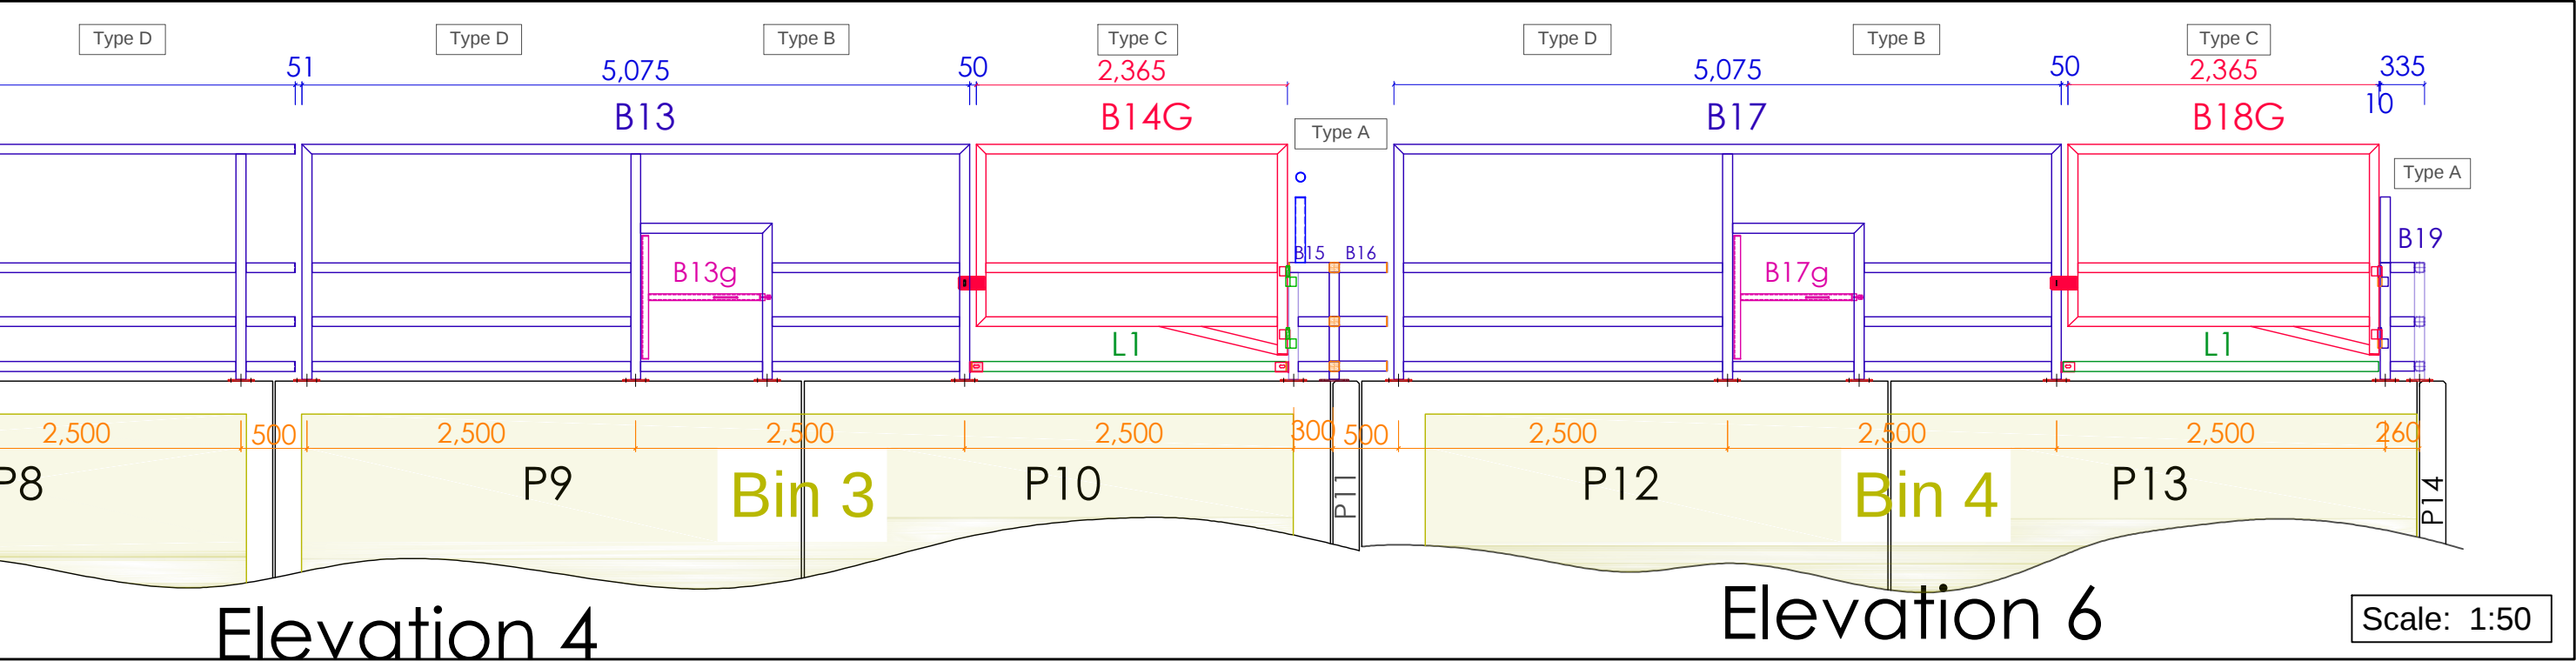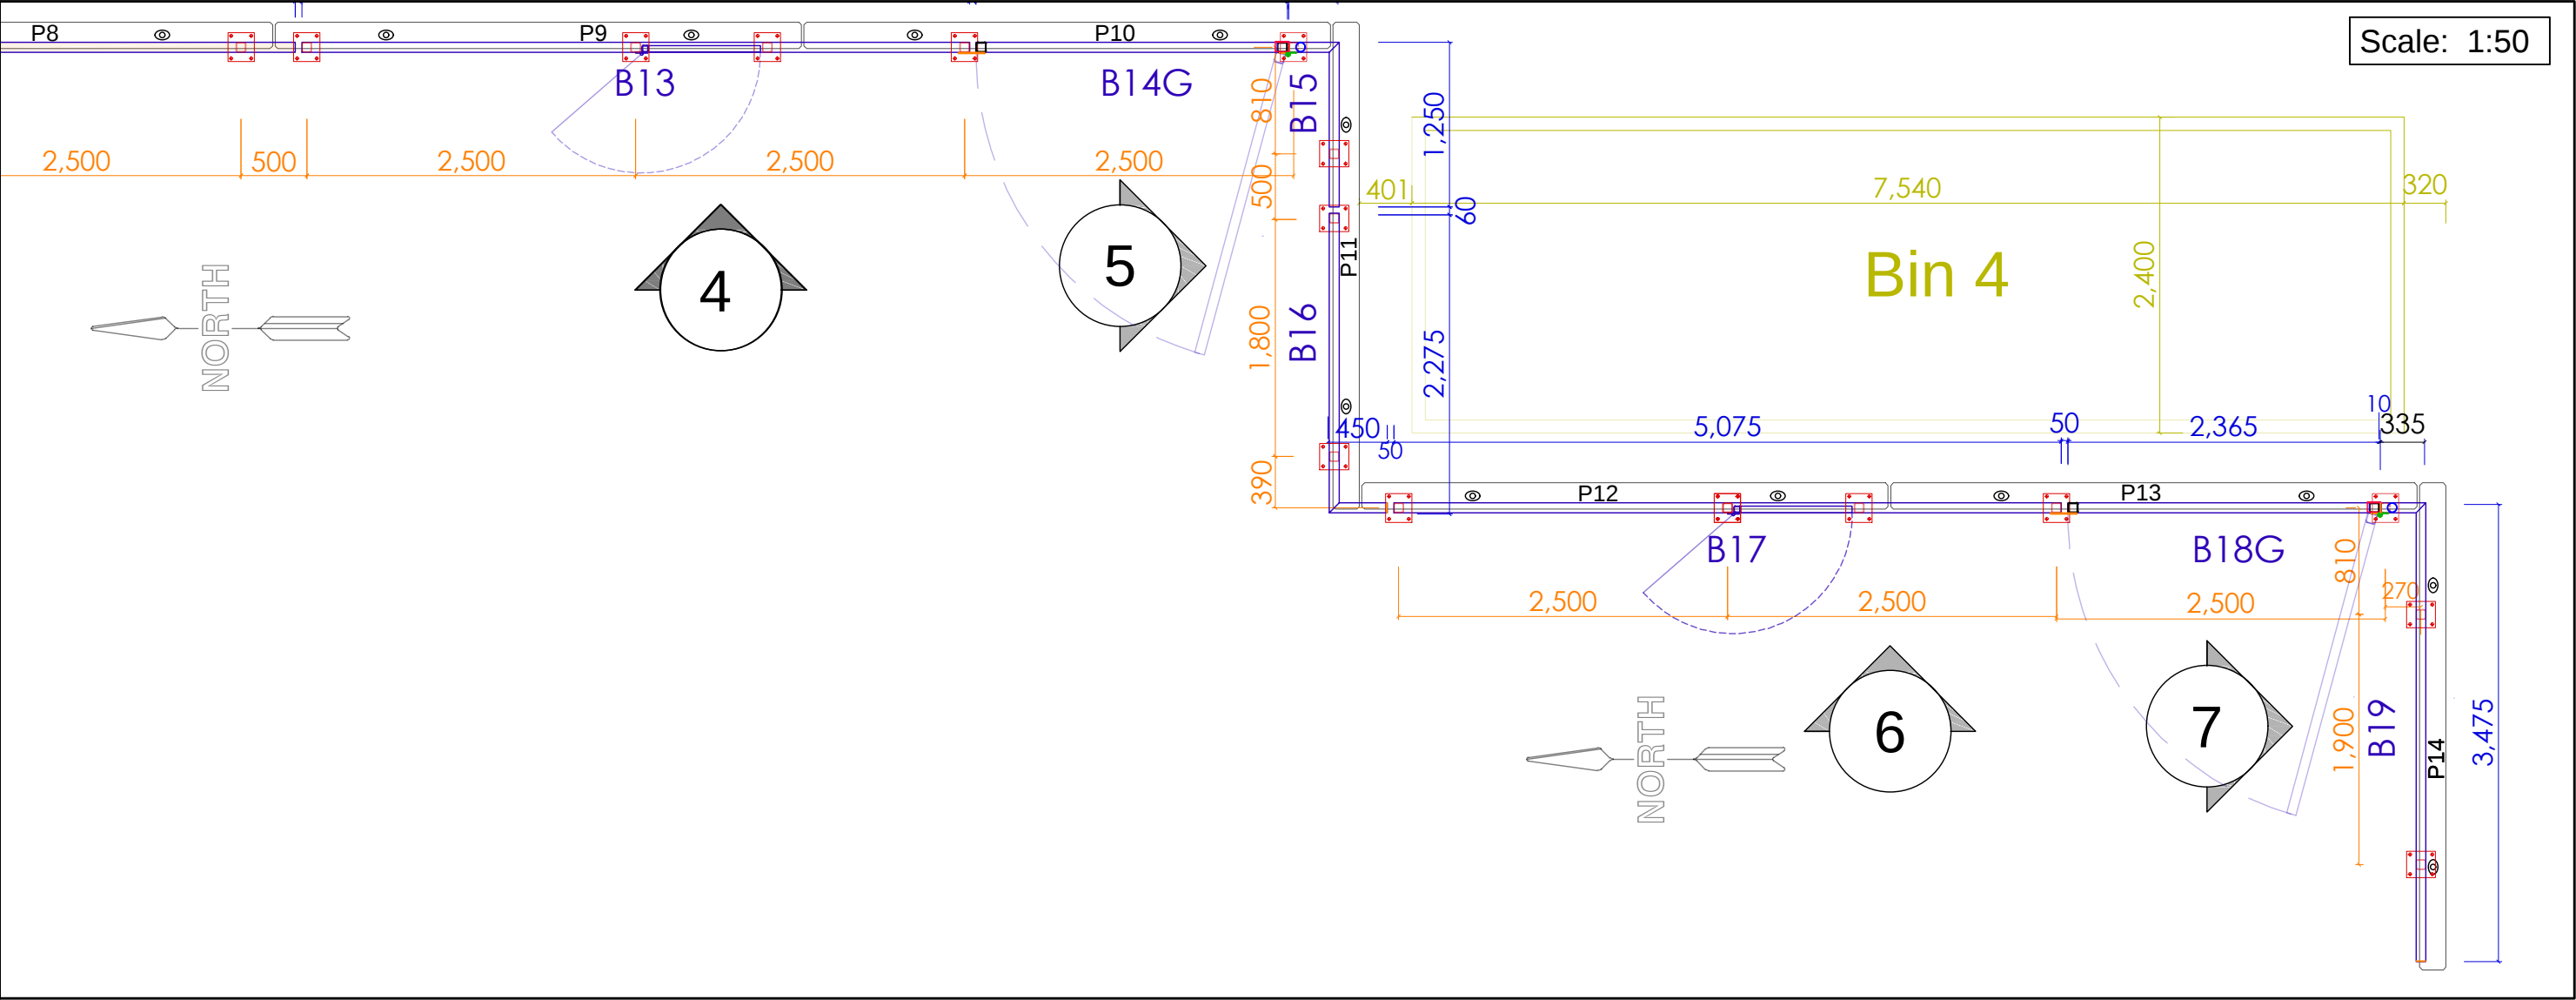

CIVILVIC Pty Ltd
email: john@civilvic.com.au
mob: 0412 574 369

Client:
South Gippsland
Shire Council

Site
Address: Walkerville Transfer Station
873 Fish Creek-Walkerville Rd
Walkerville, Vic, 3956

Scale 1:50
Paper Size A3
Drawn John Dordevic
Date 01 July 2025

Drawing Name:
BALUSTRADE MARKING PLAN
No.3 (SOUTH)

Drawing No.
BAL-MP3

Revision
2