
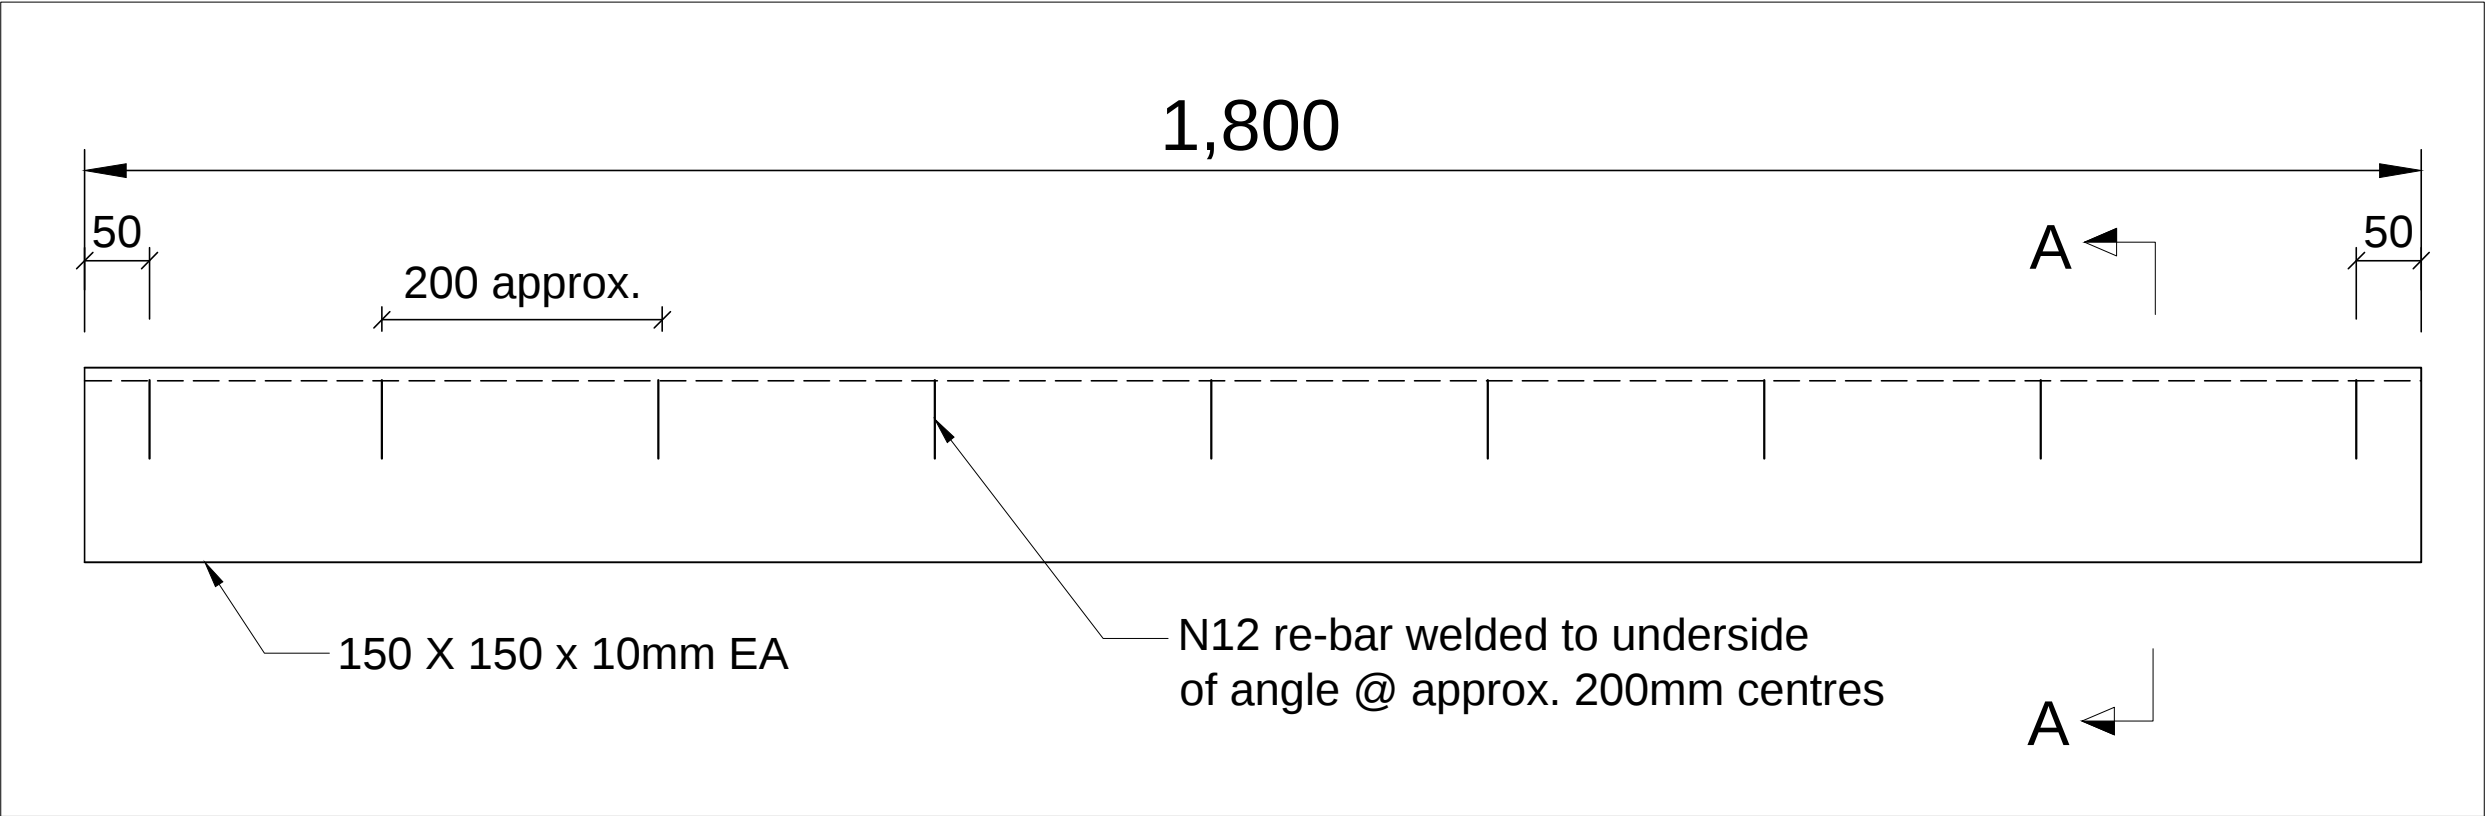


GRADES OF STEEL:		
Plates	GRADE 300 PLUS	
Hot Rolled Sections	GRADE 300 PLUS,	fu=440 Mpa
Structural Hollow Sections	GRADE 350 MPA, fy=350Mpa,	fu=430Mpa

Notes:
 All welds are to be 6mm fillet welds - Structural Purpose
 All steel to be Hot Dip Galvanised
 All dimension shown in millimetres "mm"

Avenel 3No.
 Dunkeld 5No.
 Total 8No.

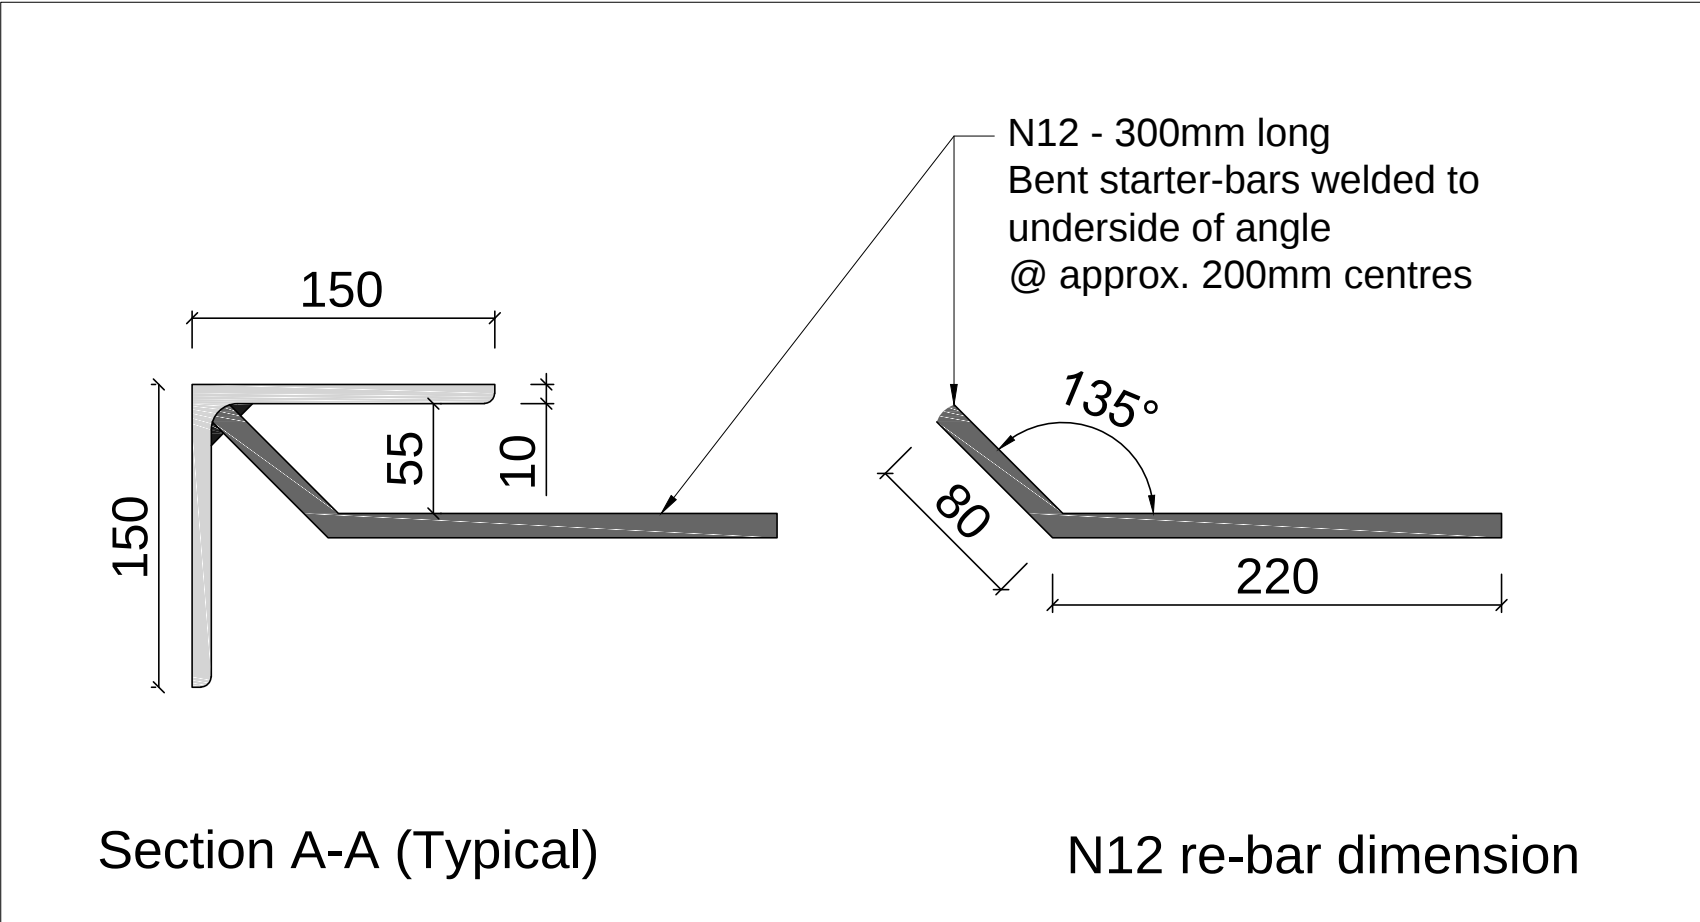

Typical Cast-In 150x150x10 EA to Edge of Top Slab
 "Hot Dip Galvanised"

8No. Required

CIVILVIC Pty Ltd

ABN

72 631 227 408

web:

www.civilvic.com.au

mob:

0412 574 369

Commercial Builder

CB-L 22108

REGISTERED

Building Practitioner

Client

Strathbogie Shire

Project Name

Avenel Transfer Station

Project Address

145 Monea Rd

AVENEL VIC, 3664

Drawing Name

AVENEL

Slab Edge Cast-In EA

Date:

25 OCT 2023

Drawn:

John Dordevic

Status:

Issued for Approval

Scale:

Not to Scale

Paper Size:

A3

Drawing No.

Revision

AVE Cast-In EA

0