




Marking Plan

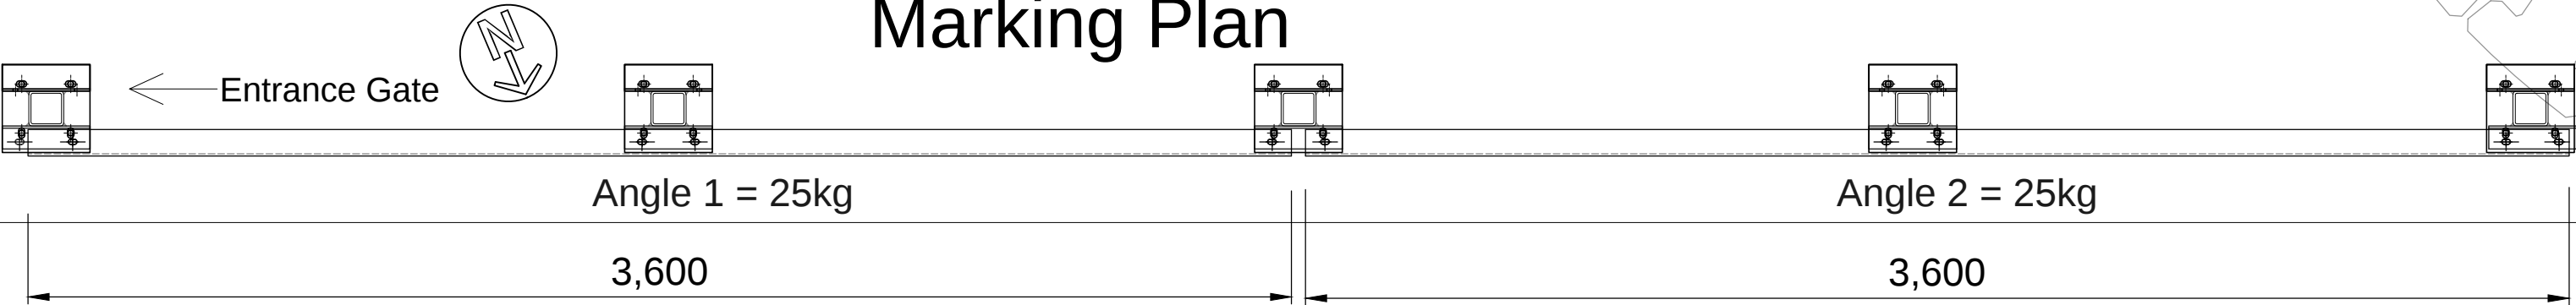

Ø14mm
slotted holes

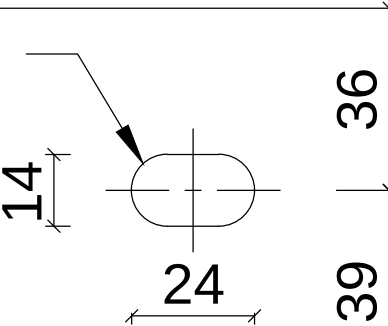

Typical Hole Detail
Section

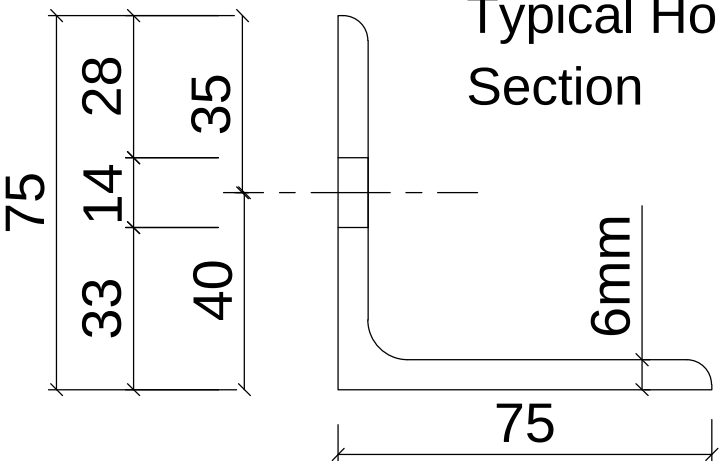


75x75x6mm Equal Angle
HOT DIP GALVANISED
Angle 1 = 1No. Required
Angle 2 = 1No. Required

Typical Hole Detail - Plan

Hole Spacings


3,600

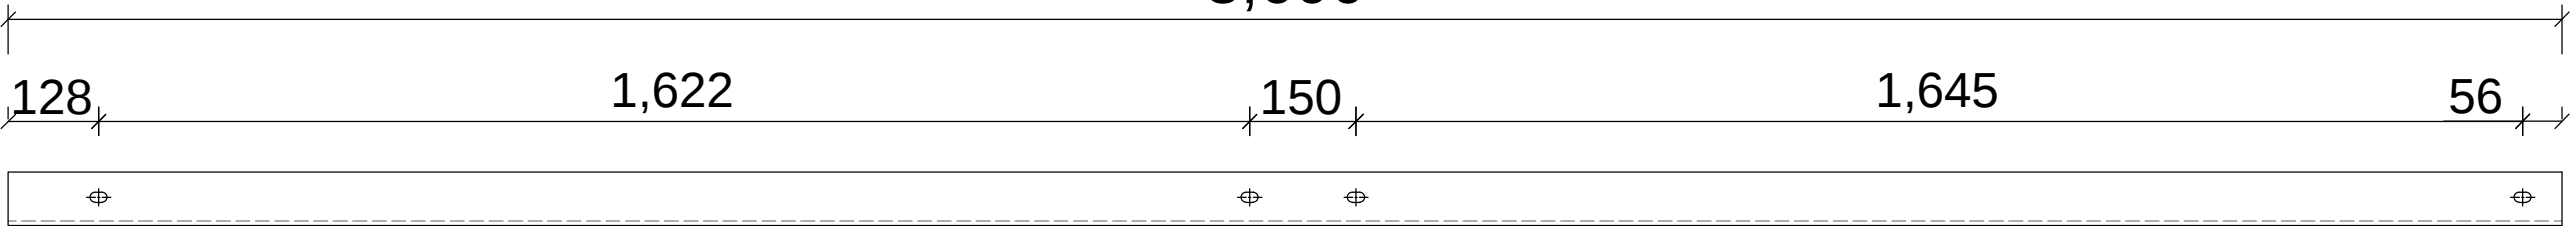

Angle 1 = 25kg

Hole Spacings

3,600

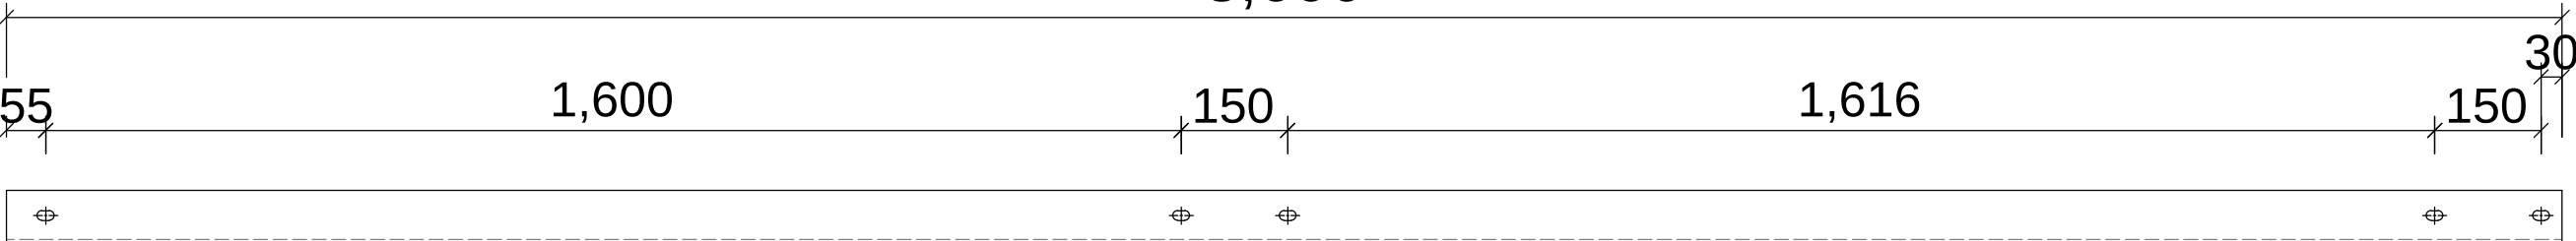

Angle 2 = 25kg



CIVILVIC Pty Ltd
ABN 72 631 227 408
email: john@civilvic.com.au
web: www.civilvic.com.au
mob: 0412 574 369

Commercial Builder
CB-L 22108



Client
**Southern Grampians
Shire Council**

Project Name
**DUNKELD
Transfer Station**


Project Address
**7 Bellicourt Rd
Dunkeld, Vic, 3294**

Drawing Name
**75x75x6mm
Equal Angles for Bin Flap**


Date: 21/03/2024
Drawn: John Dordevic
Status: Issued for Approval
Scale: As Shown
Paper Size: A3
Drawing No. Revision

D12


0

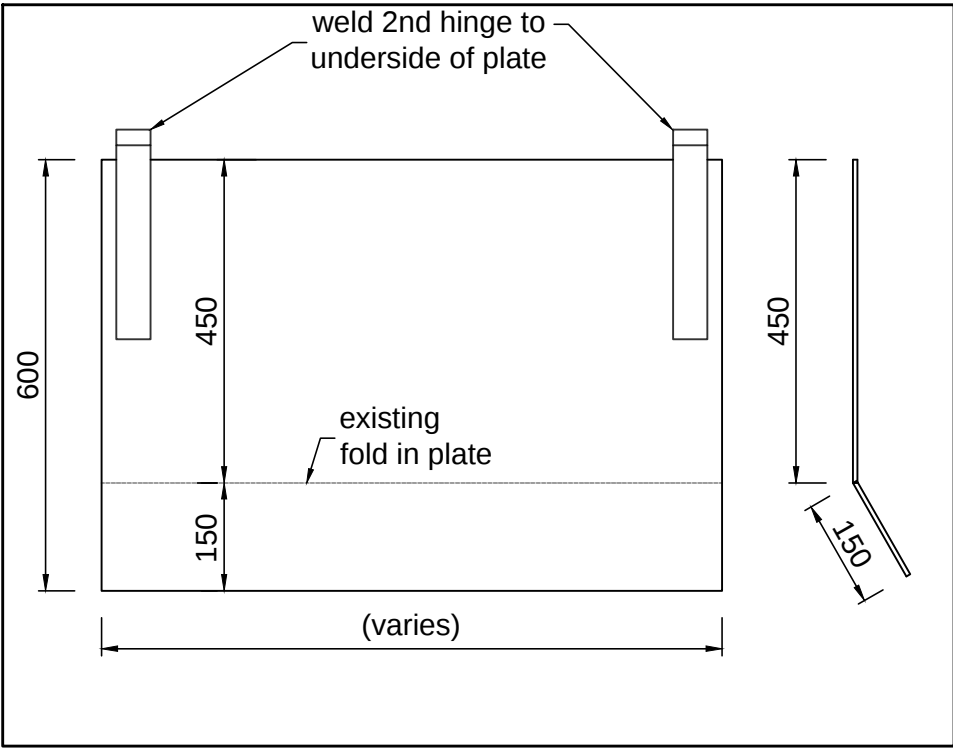



Weld 2nd hinge to Plate
(Viewed from Underside of Plate)

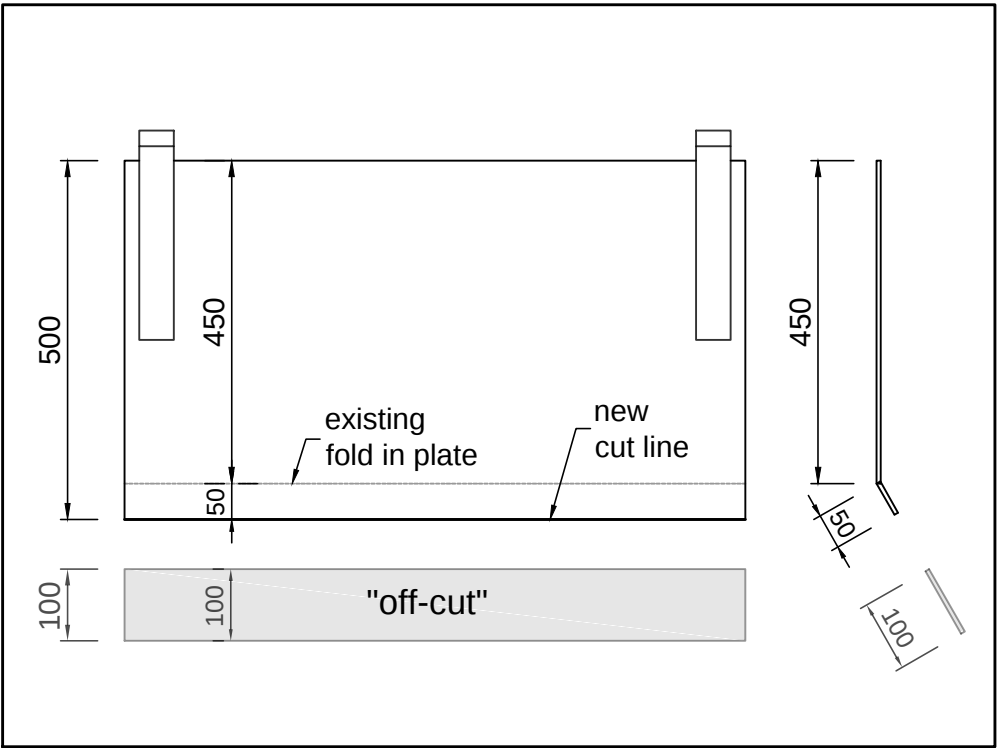

Cut 100mm wide strip
full length of plate

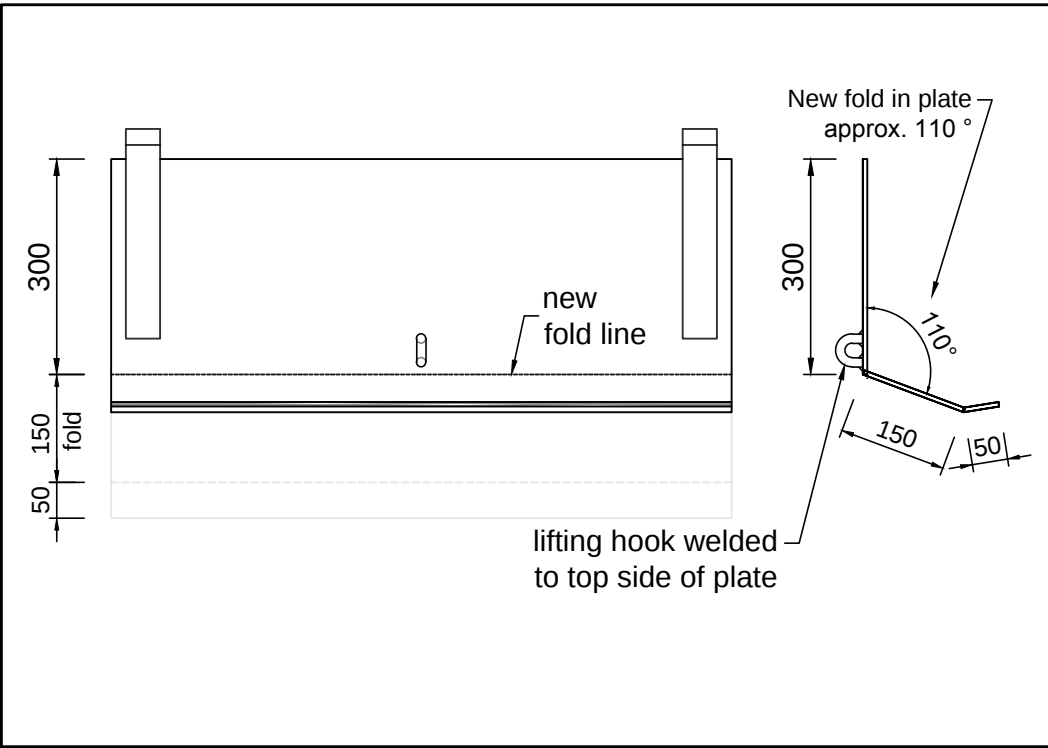

Fold Plate & Weld Lifting Hook

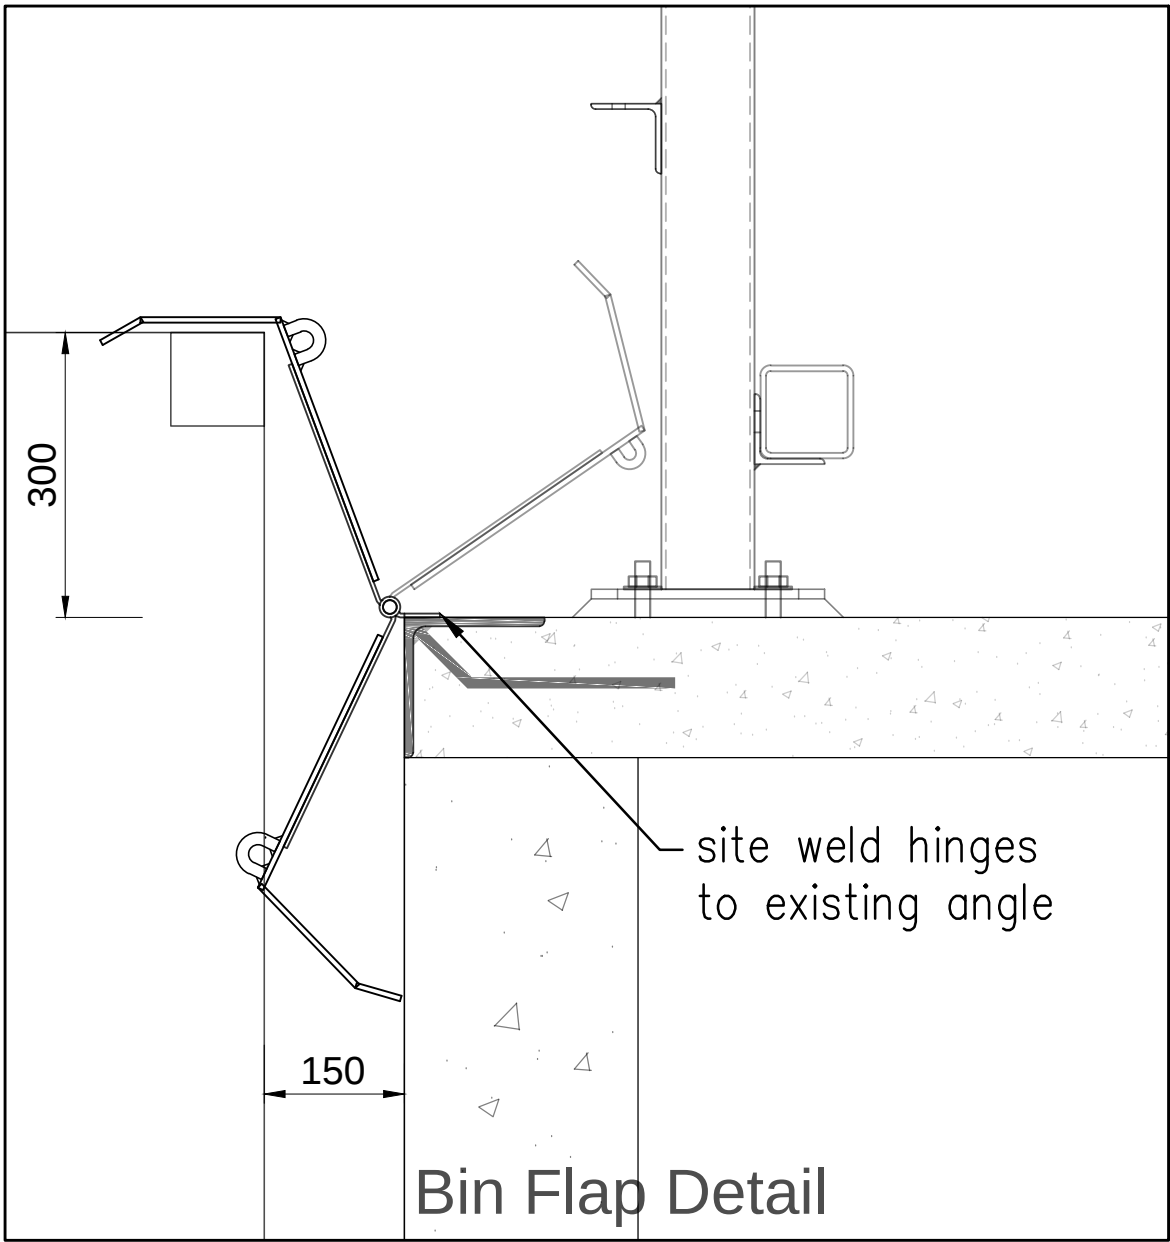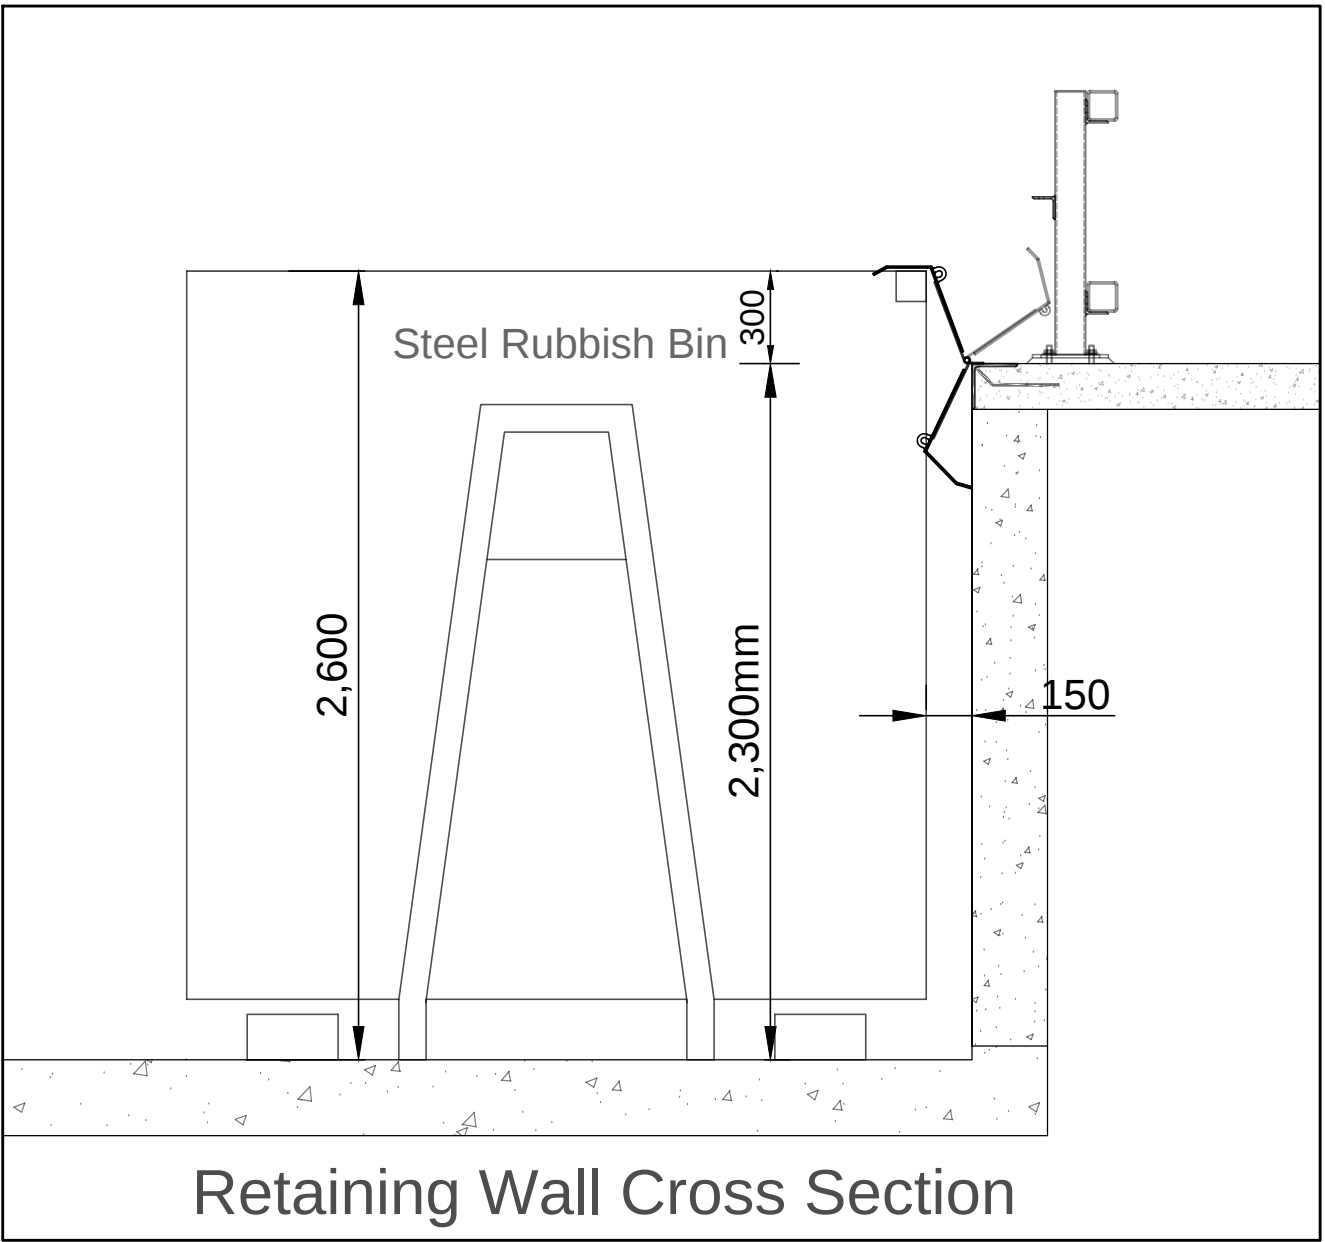

CIVILVIC Pty Ltd
 ABN 72 631 227 408
 email: john@civilvic.com.au
 web: www.civilvic.com.au
 mob: 0412 574 369
 Commercial Builder
 CB-L 22108







Client
**Southern Grampians
 Shire Council**

Project Name
**DUNKELD
 Transfer Station**

Project Address
**7 Bellicourt Rd
 Dunkeld, Vic, 3294**

Drawing Name
Bin Flap Modification

Date: 30/06/2024
 Drawn: John Dordevic
 Status: Issued for Approval
 Scale: As Shown
 Paper Size: A3
 Drawing No. Revision

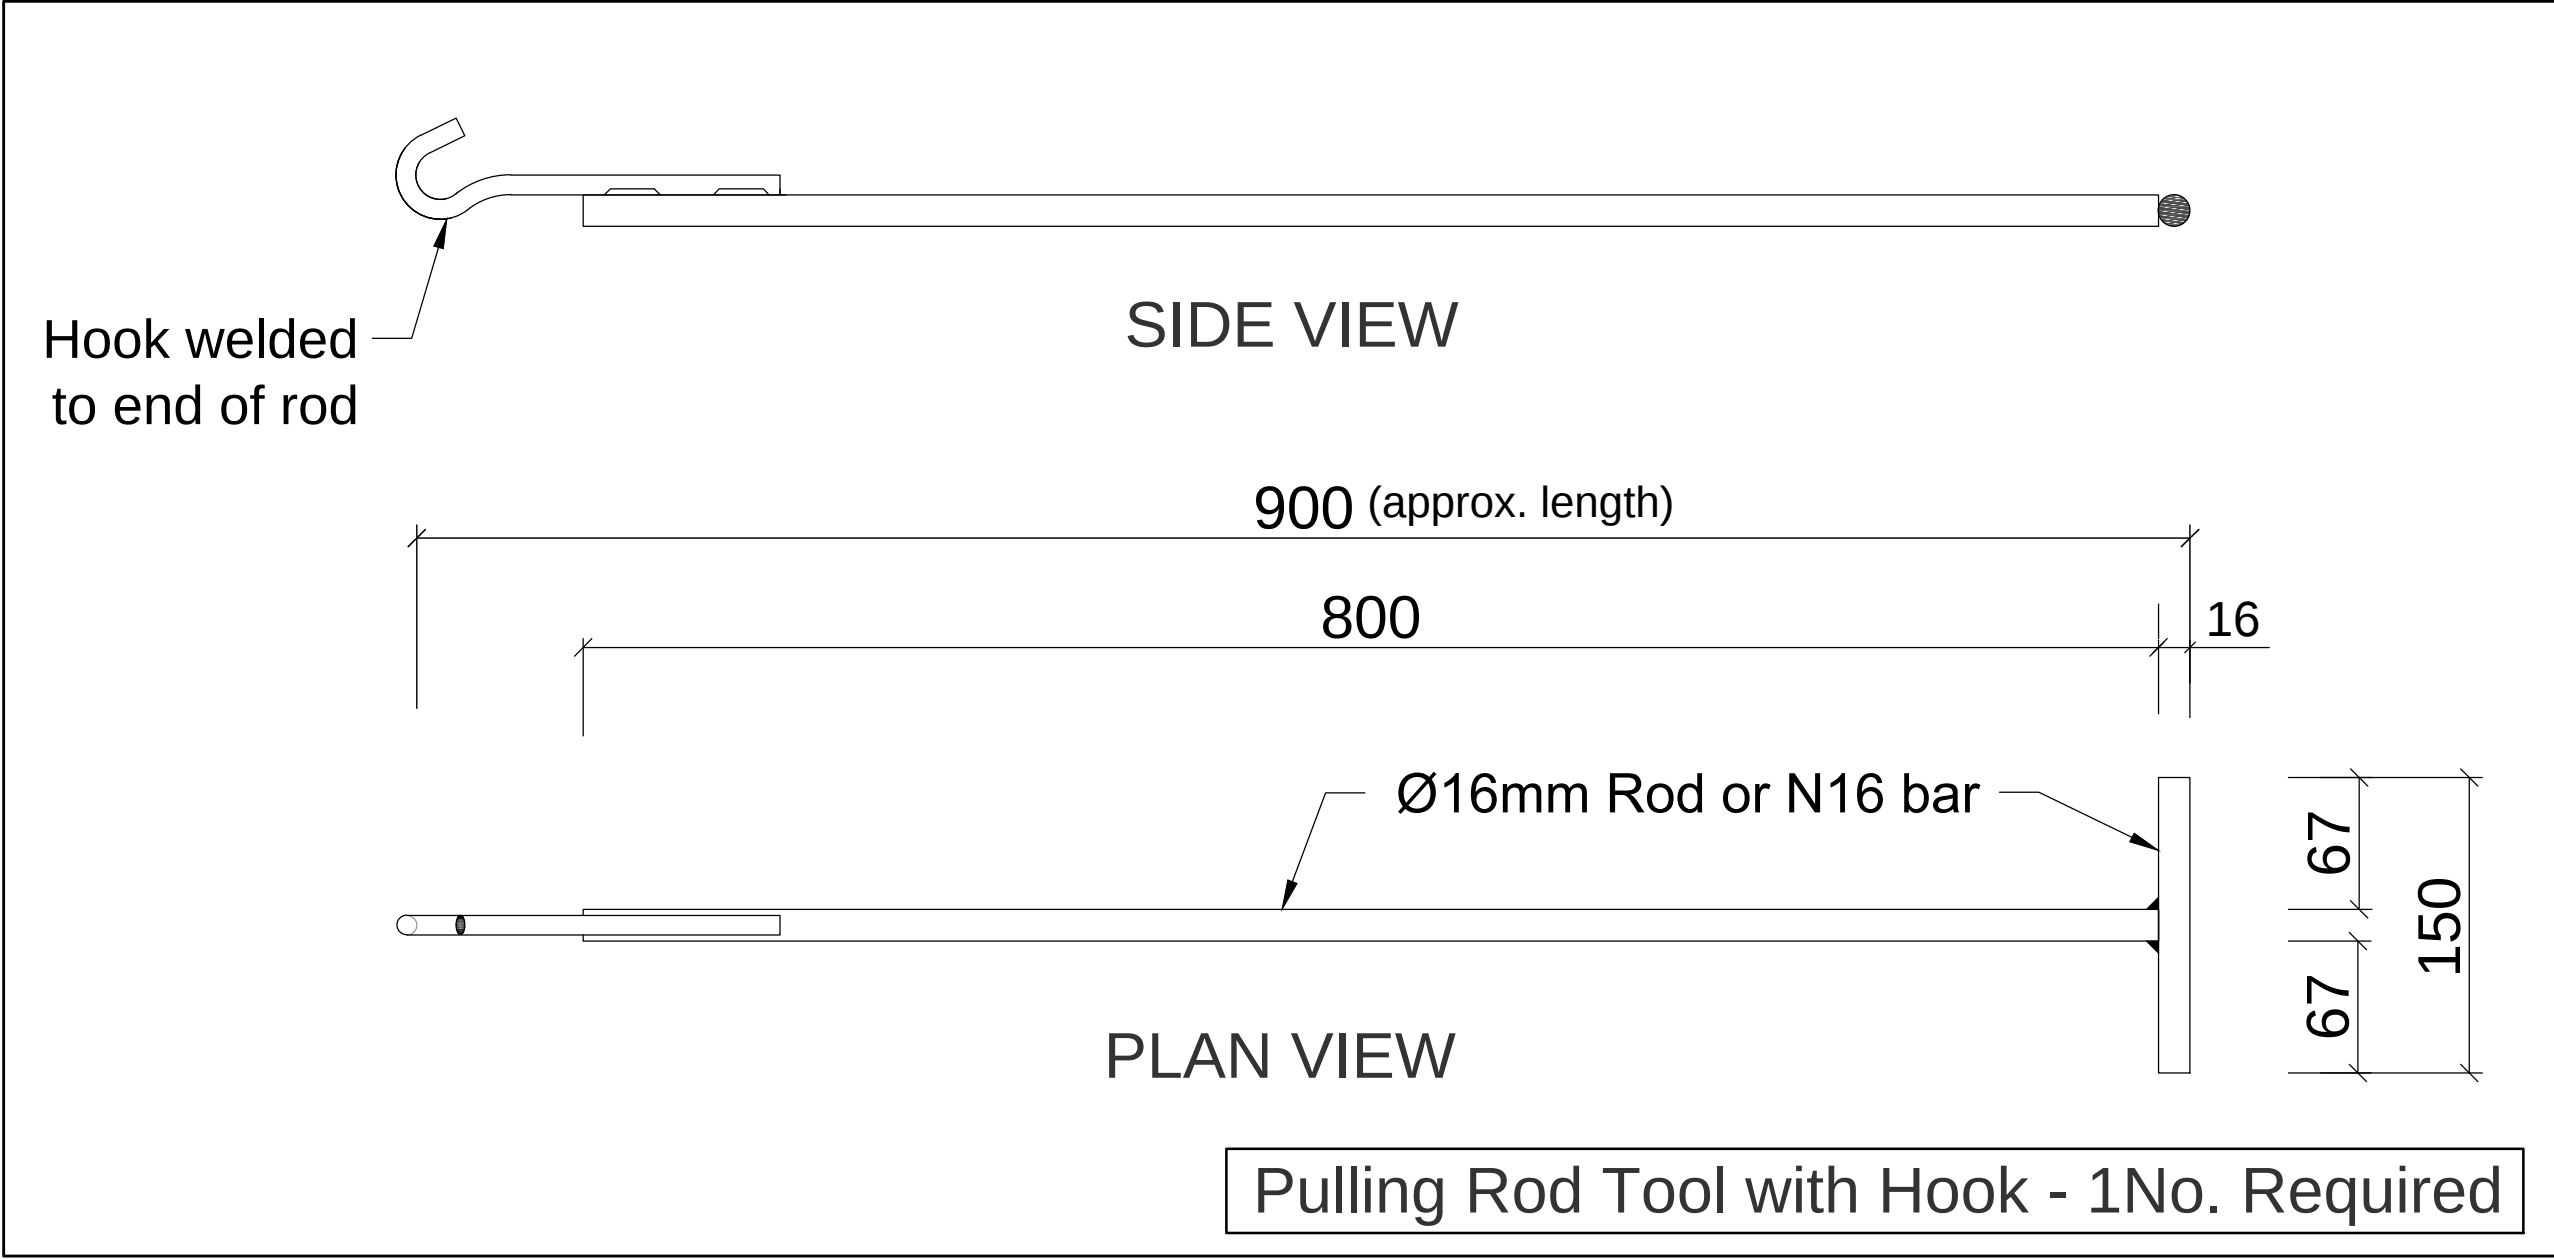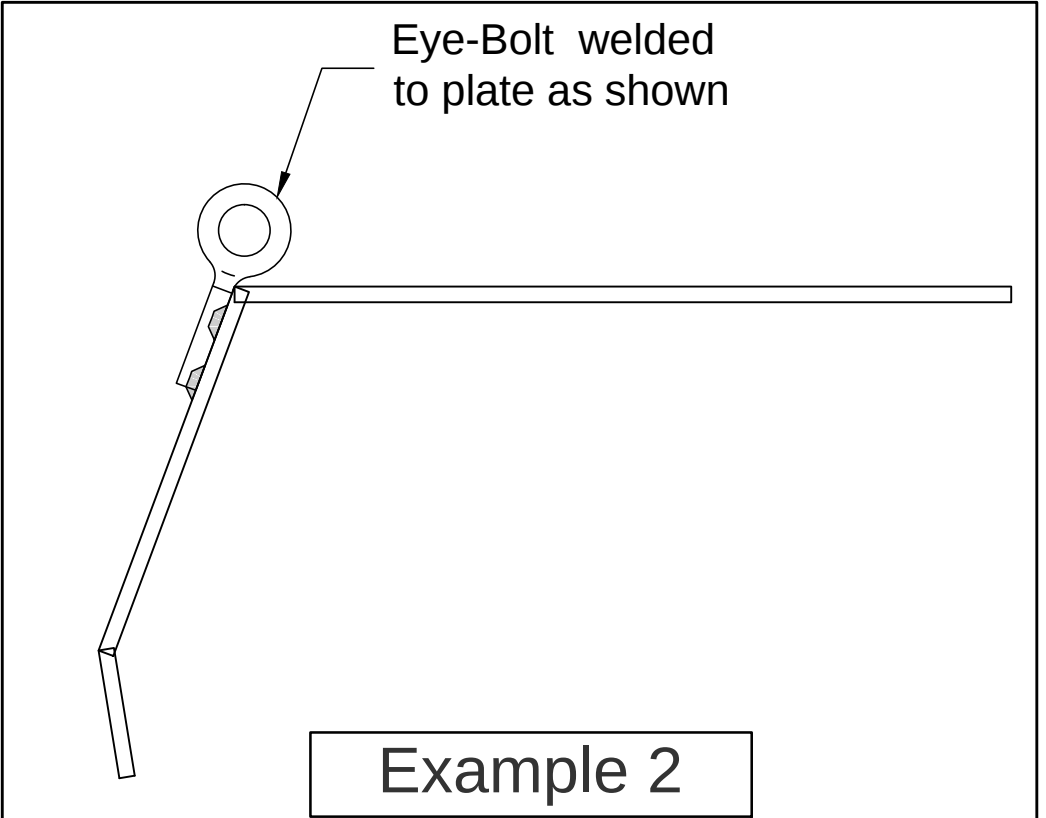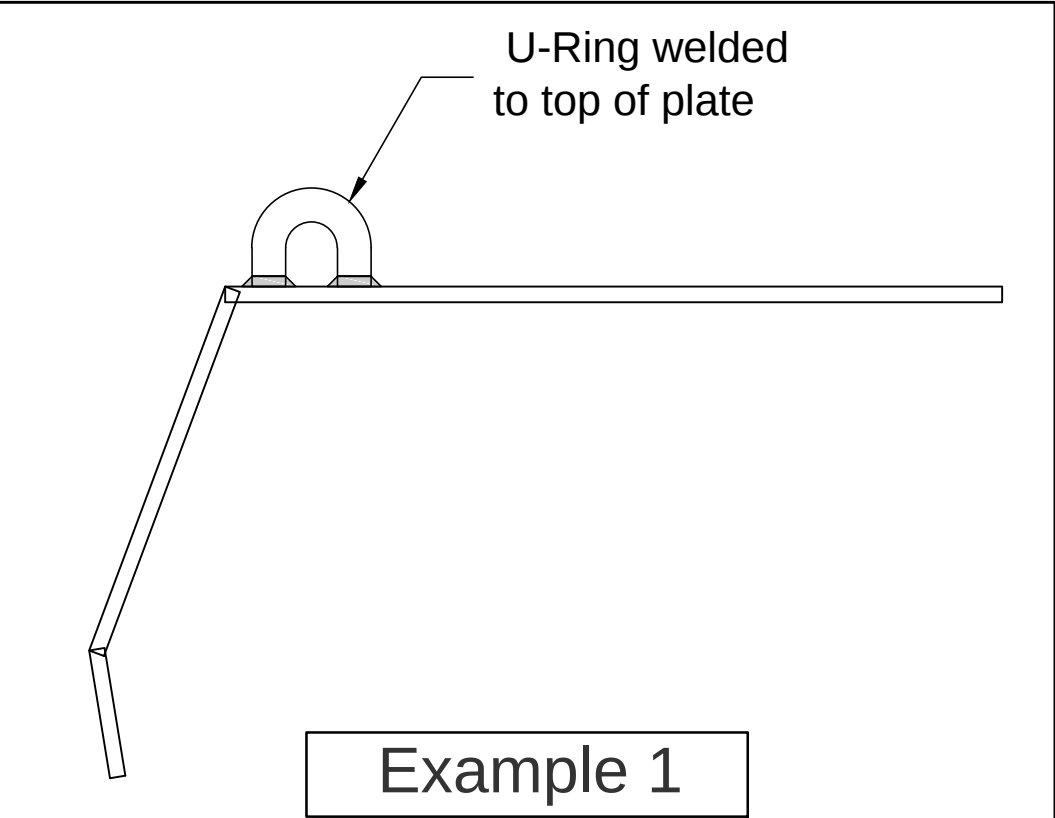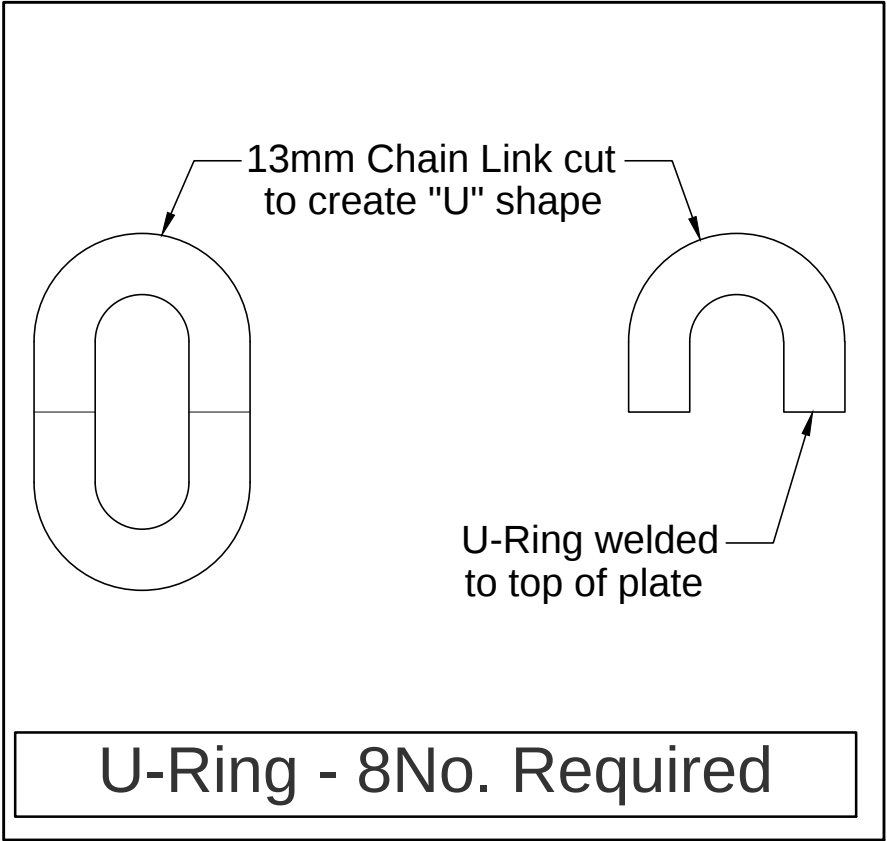

CIVILVIC Pty Ltd
ABN 72 631 227 408
email: john@civilvic.com.au
web: www.civilvic.com.au
mob: 0412 574 369
Commercial Builder
CB-L 22108



Client
Southern Grampians
Shire Council

Project Name
DUNKELD
Transfer Station

Project Address
7 Bellicourt Rd
Dunkeld, Vic, 3294

Drawing Name
Lifting Tool & U-Ring

Date: 30/06/2024


Drawn: John Dordevic

Status: Issued for Approval


Scale: As Shown

Paper Size: A3


Drawing No. Revision

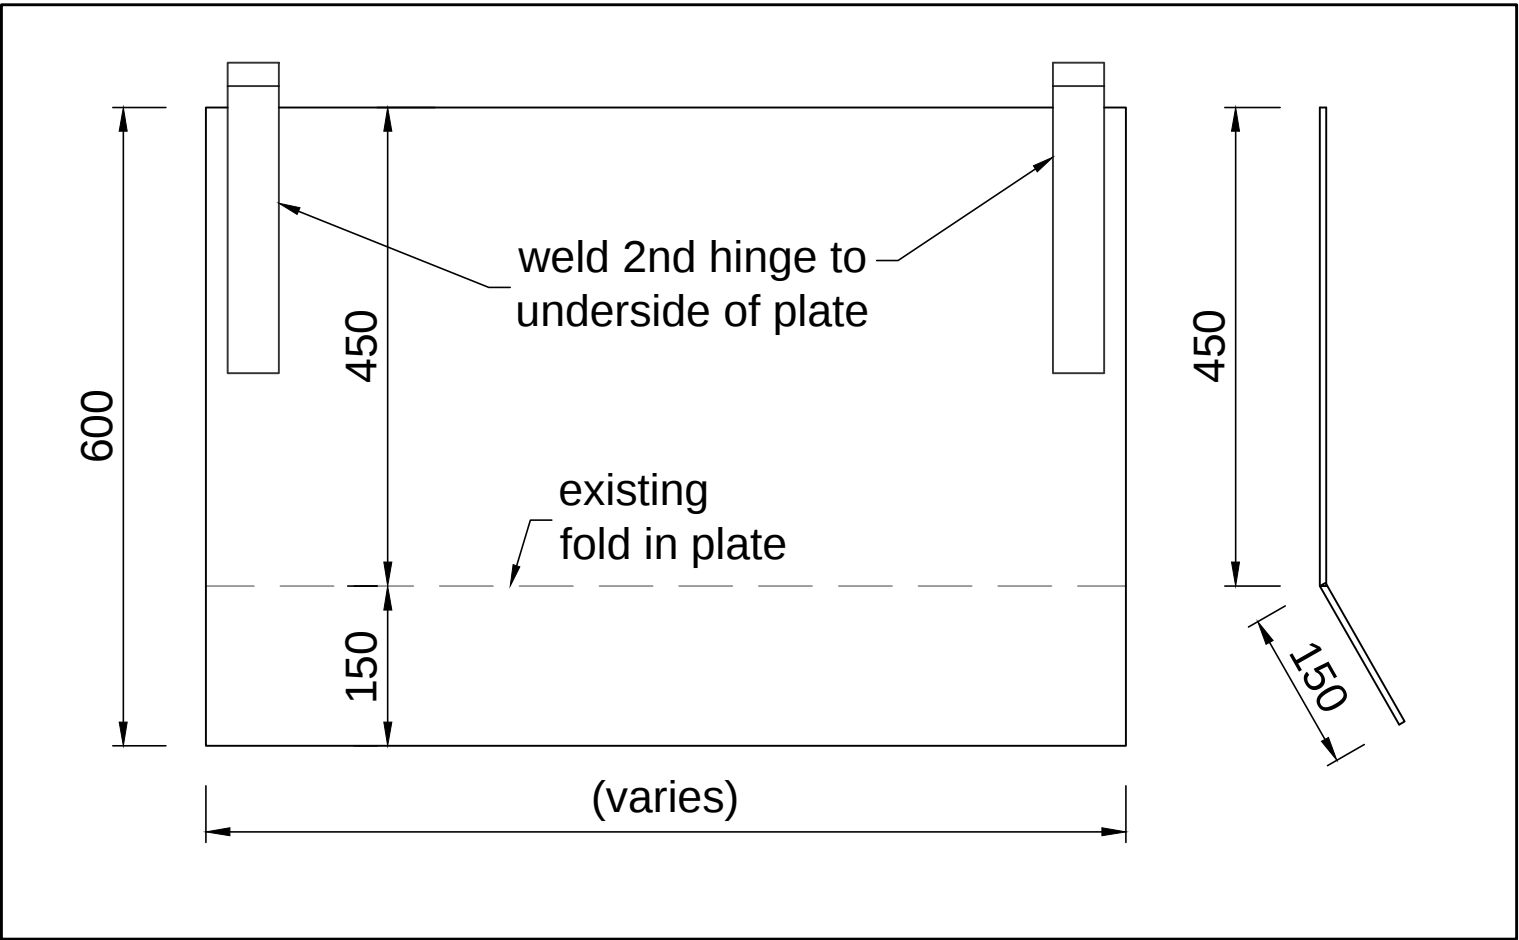

Weld 2nd hinge to Plate
(Viewed from Underside of Plate)

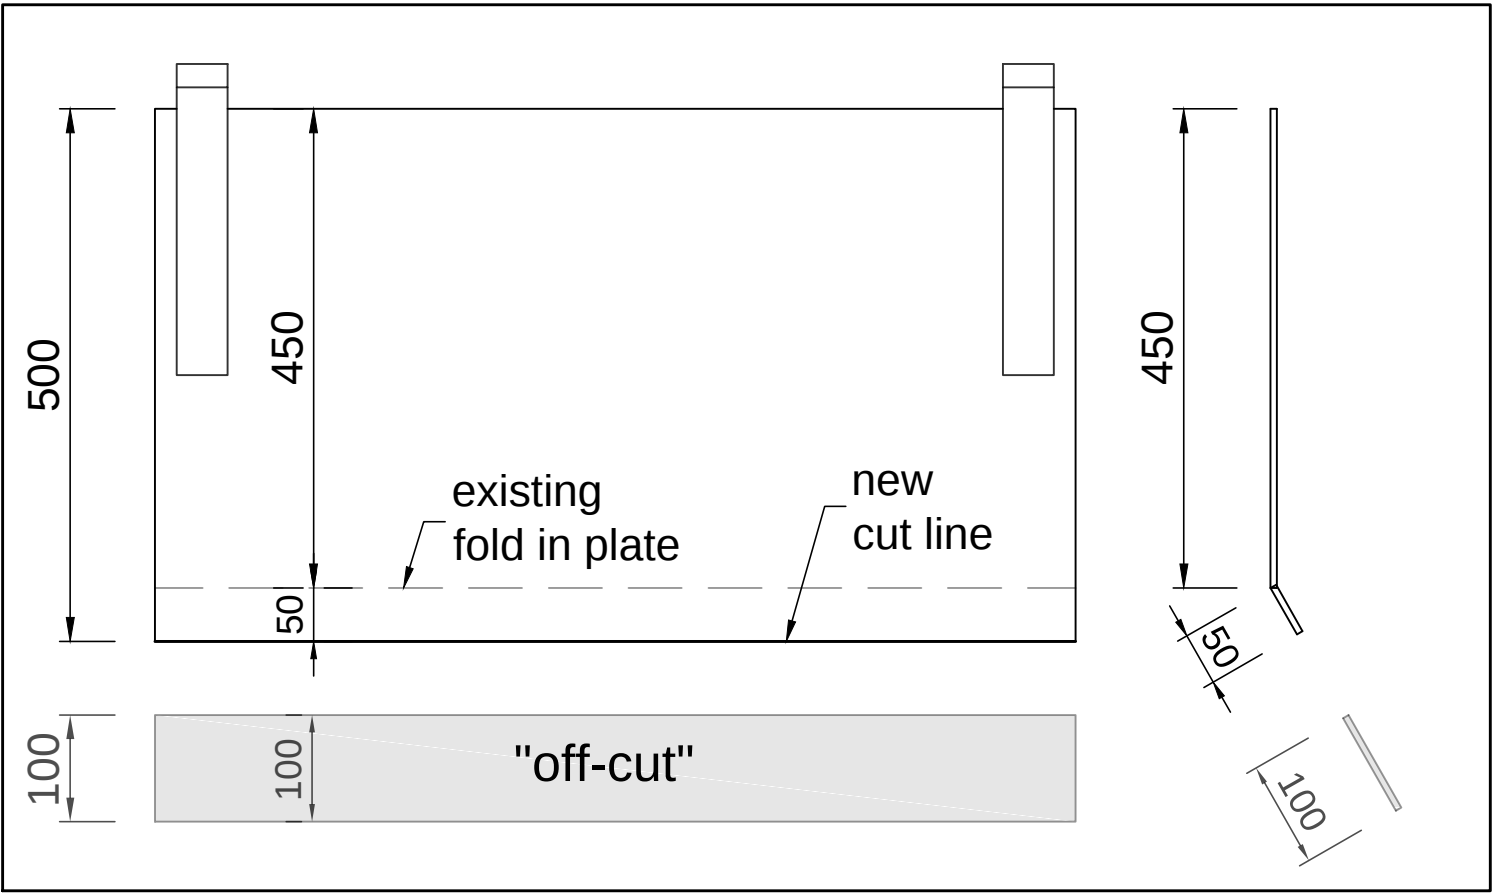

Cut 100mm wide strip
full length of plate

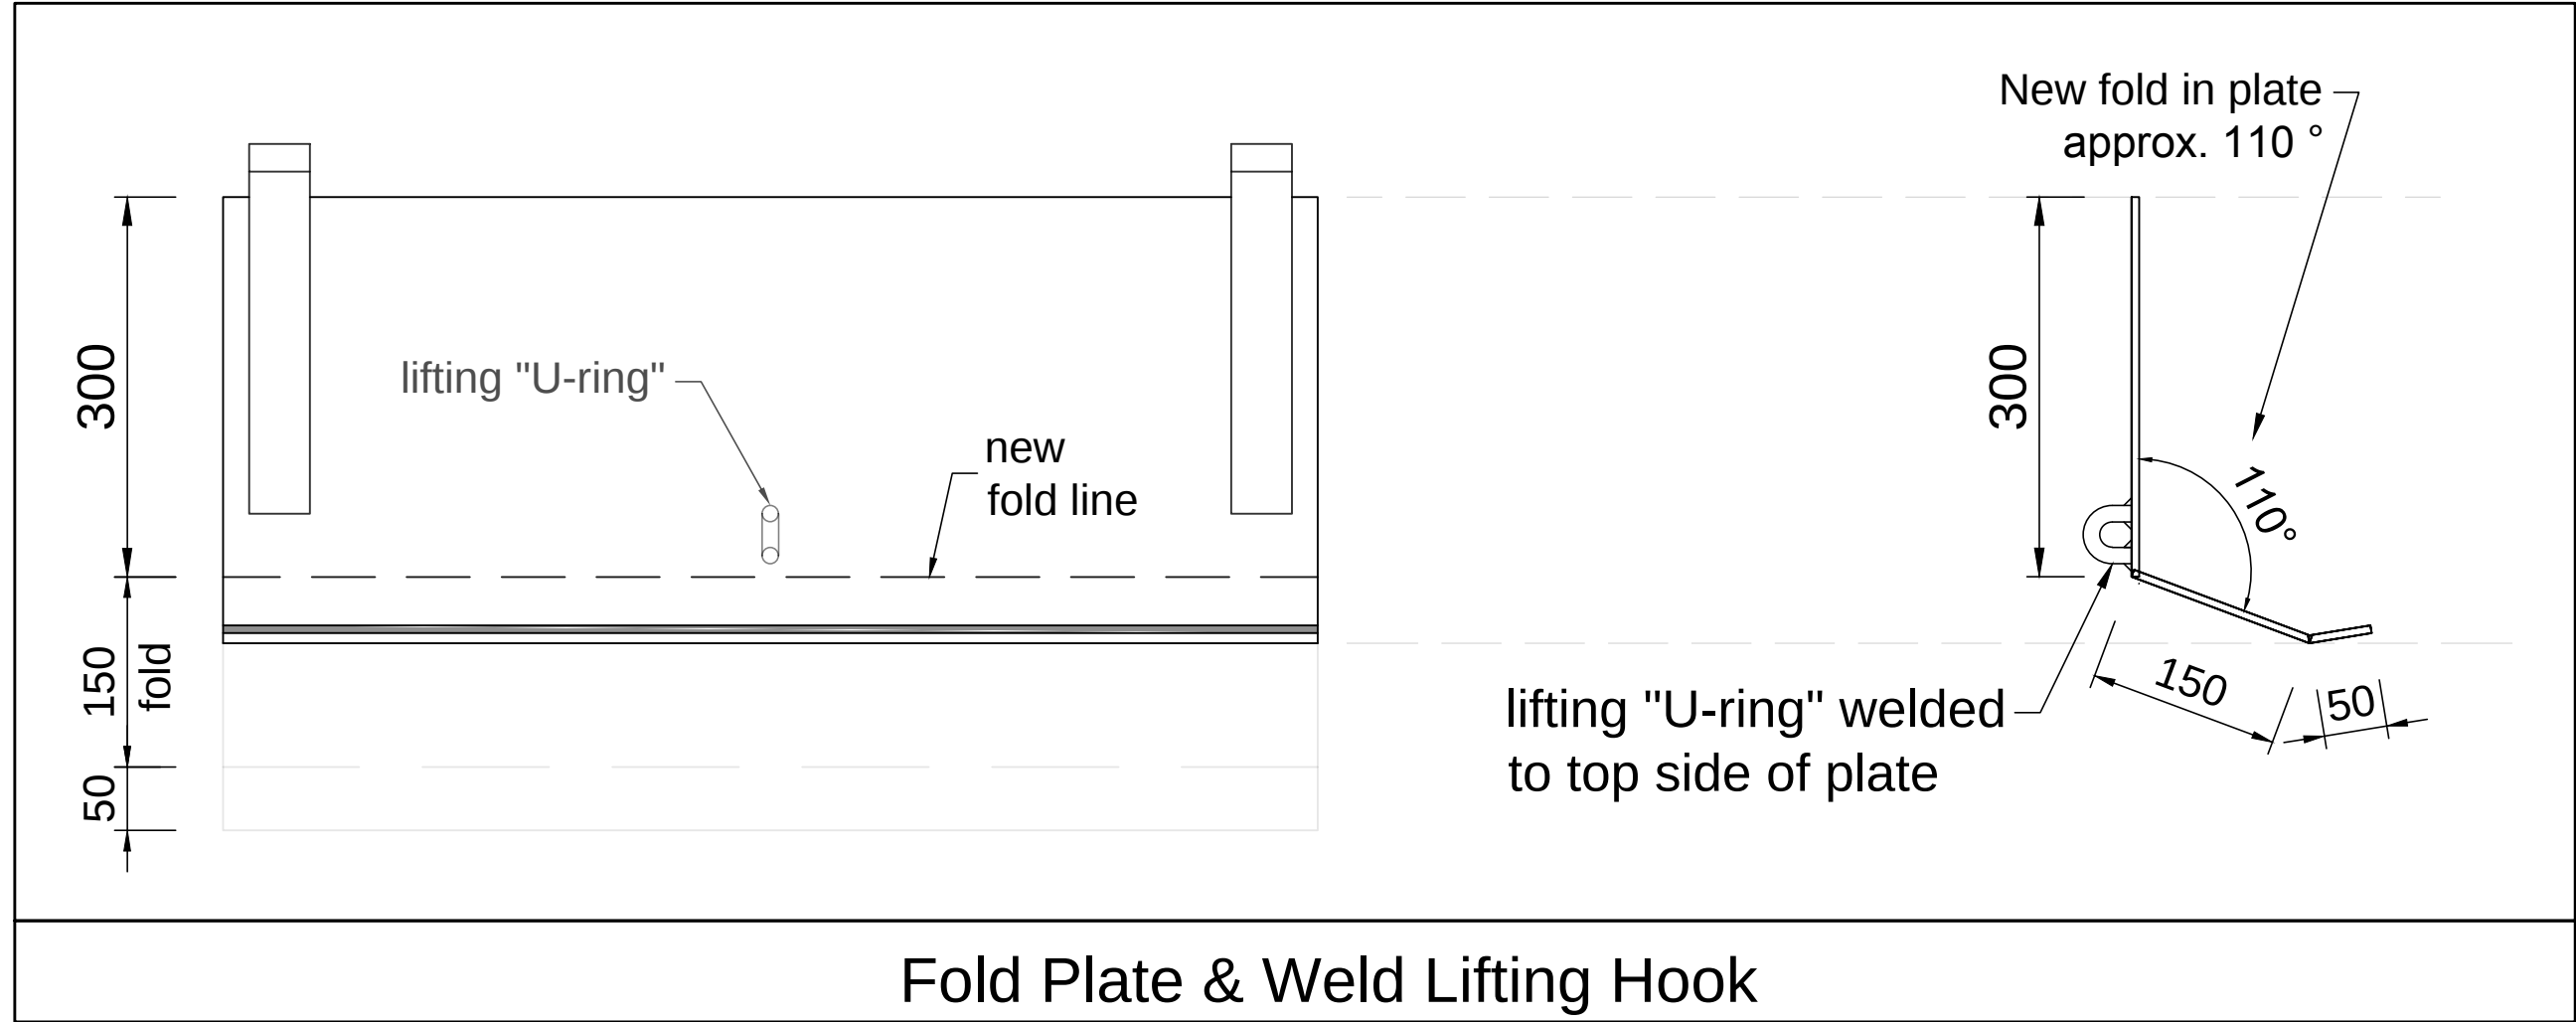

Fold Plate & Weld Lifting Hook



CIVILVIC Pty Ltd

ABN 72 631 227 408
email: john@civilvic.com.au
web: www.civilvic.com.au
mob: 0412 574 369

Commercial Builder
CB-L 22108



Client
**Southern Grampians
Shire Council**

Project Name
**DUNKELD
Transfer Station**

Project Address
**7 Bellicourt Rd
Dunkeld, Vic, 3294**

Drawing Name
Enlarged Drawing

Date: 30/06/2024
Drawn: John Dordevic
Status: Issued for Approval
Scale: As Shown
Paper Size: A3
Drawing No. Revision

D15

0