

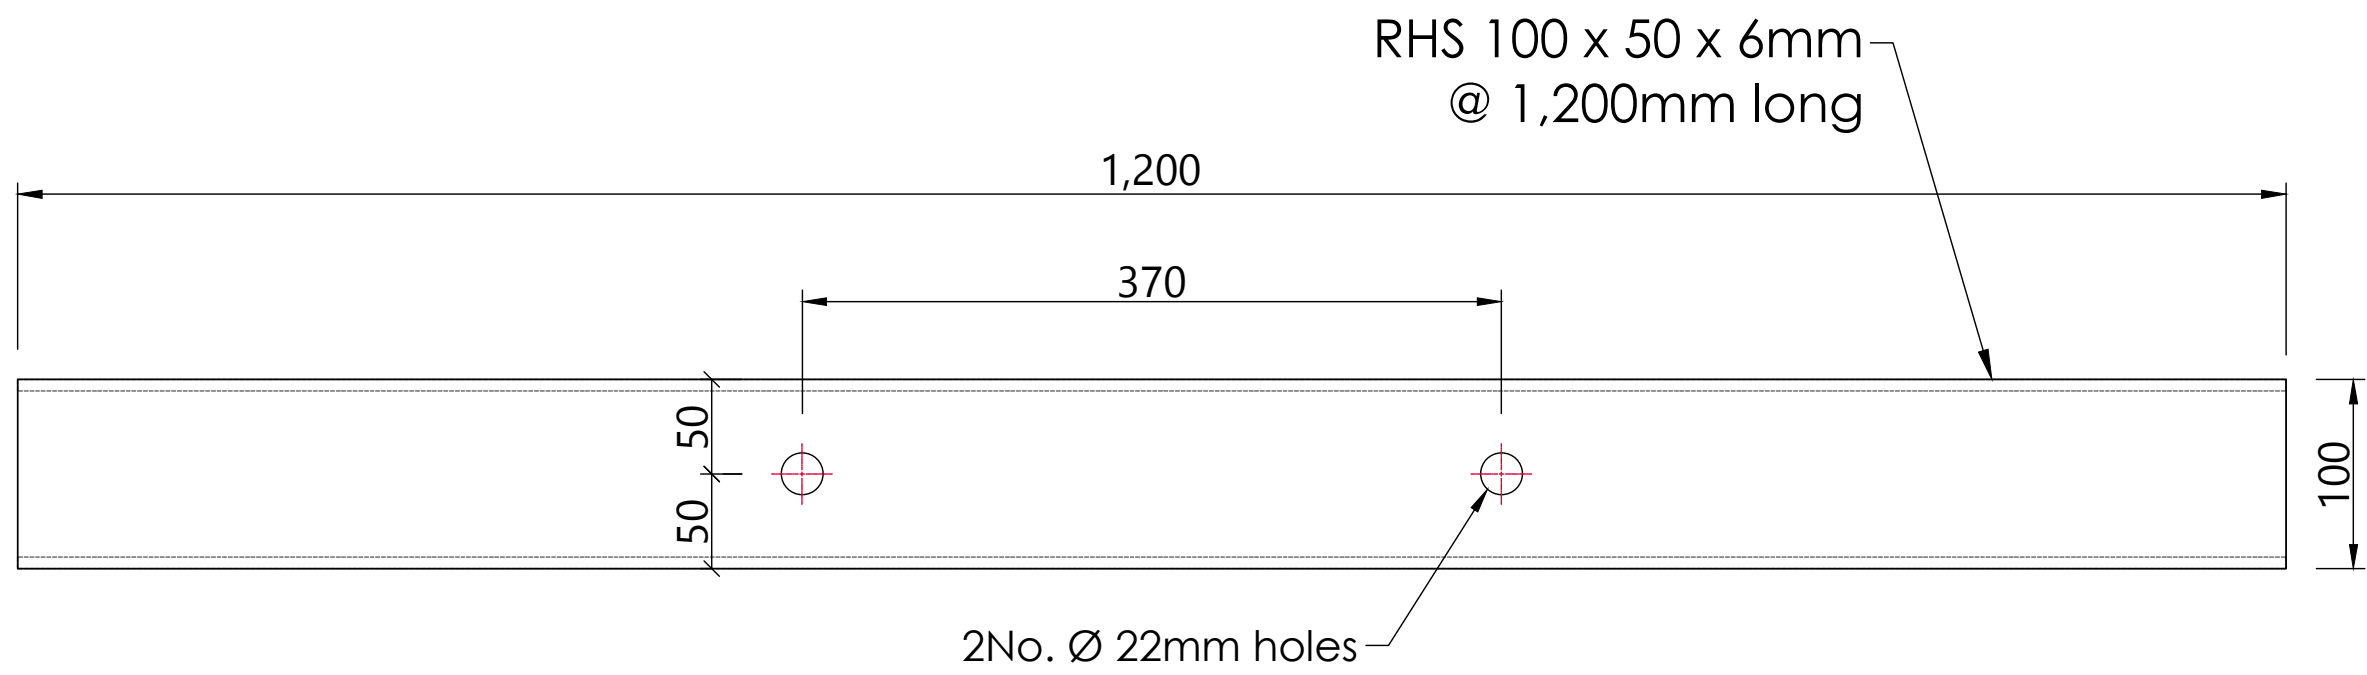
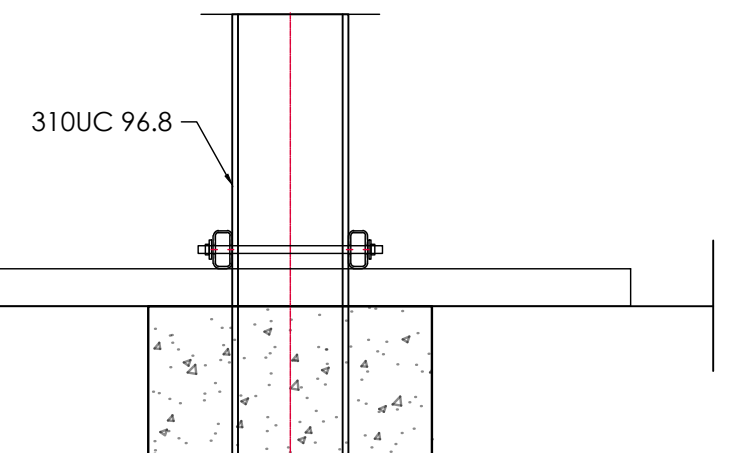
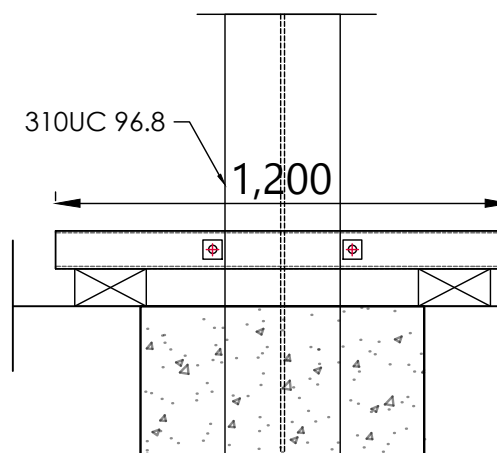
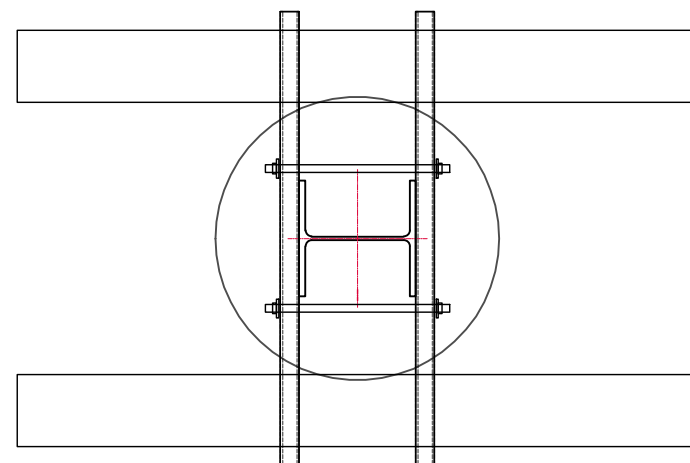


100x50x6mm RHS (12kg/m)
1,200mm long = 14.4kg

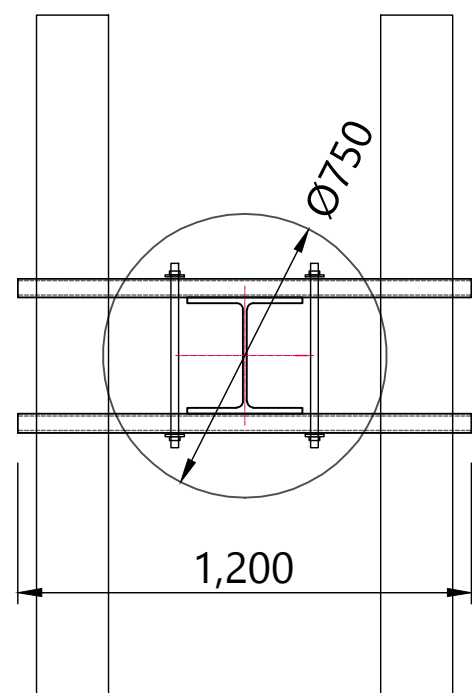

8No. Required

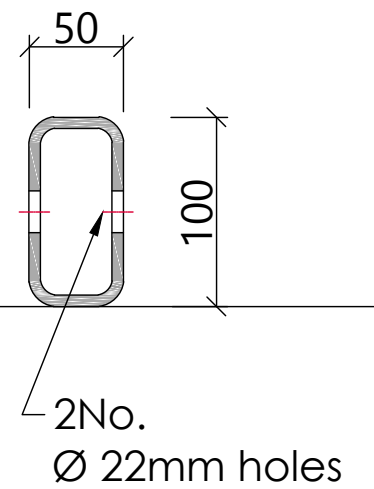

Quantity	8 No.
Finish	Black
Scale	1:4, 1:20
Paper Size	A3
Drawn	John Dordevic
Date	20 Oct 2024



CIVILVIC Pty Ltd
www.civilvic.com.au
email: john@civilvic.com.au

Client:
Southern Grampians
Shire Council




Project:
Hamilton Transfer
Station Bunkers

Site Address:
68 Elijah Street
Hamilton, Vic, 3300


Drawing Name:
Bored Pier
Spanning Beam

Drawing No.
SP1



Revision
0

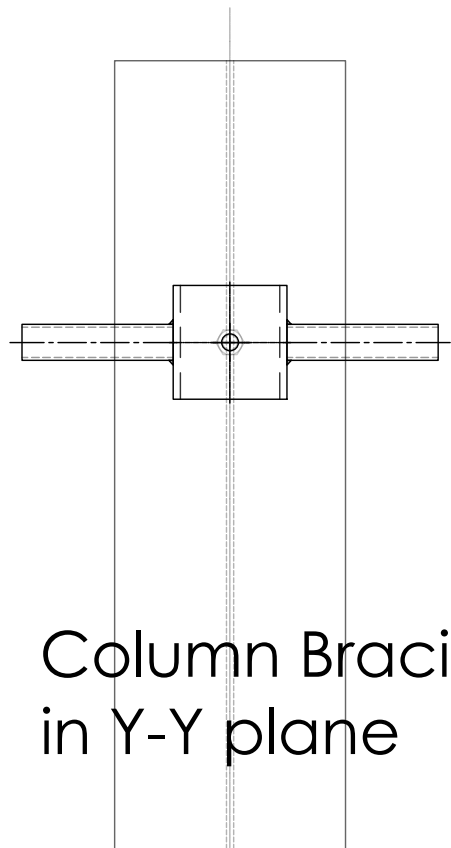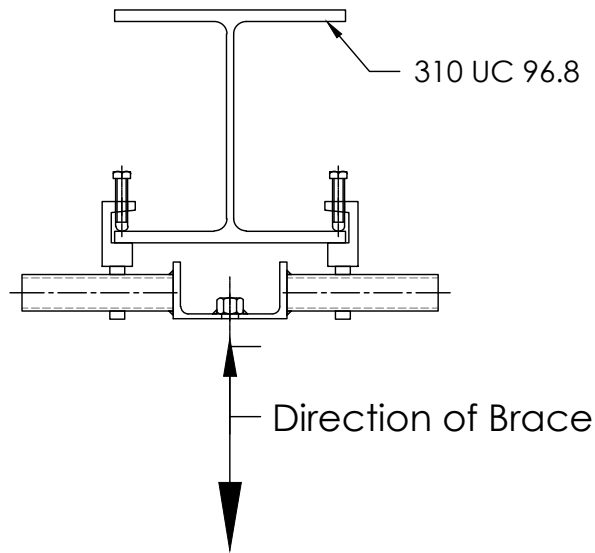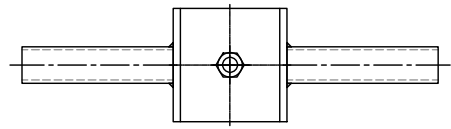


Column Bracing
in Y-Y plane

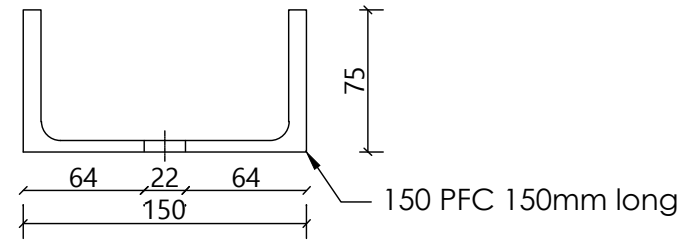

Section

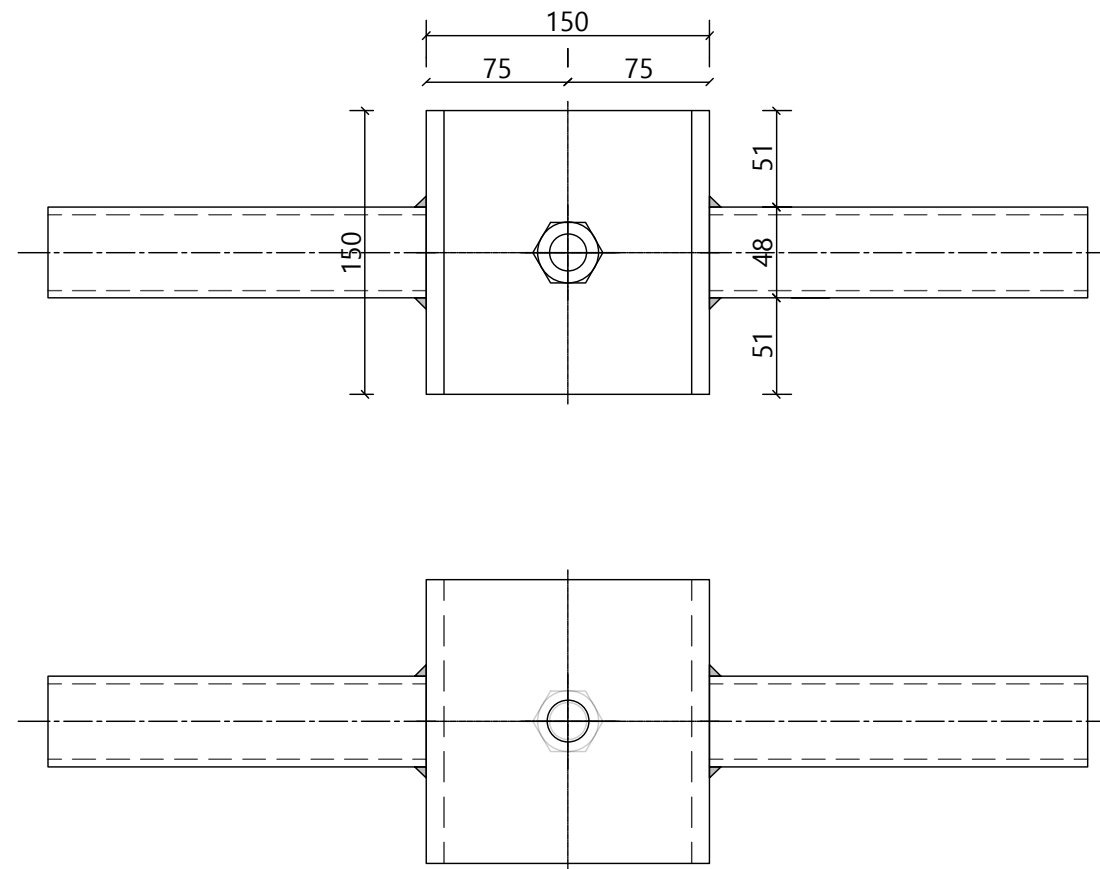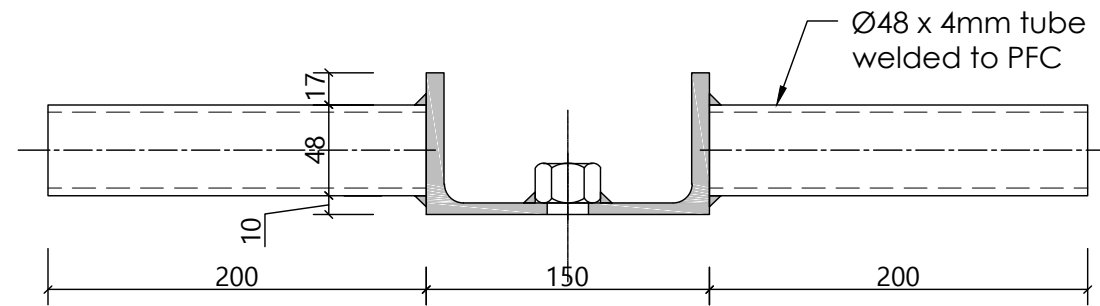


Column Bracing in Y-Y plane

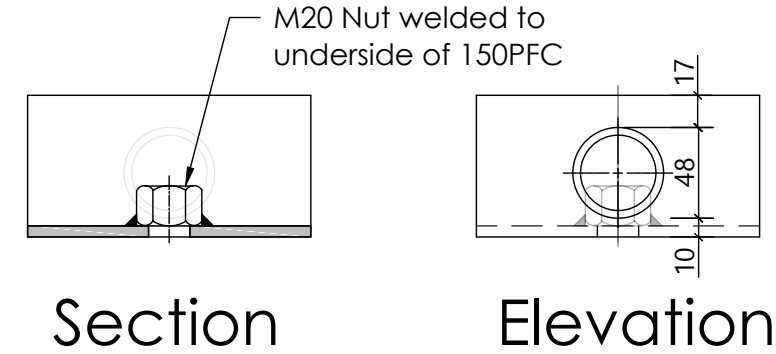

Section

Elevation

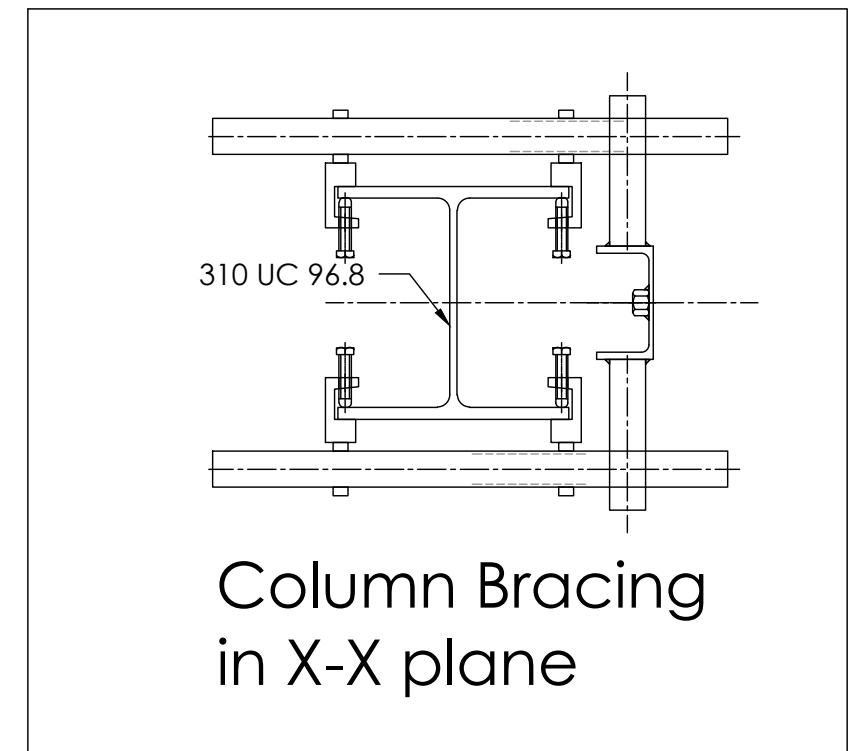

Column Bracing
in X-X plane

Quantity	6 No.
Finish	Black.
Scale	1:10 & 1:4
Paper Size	A3
Drawn	John Dordevic
Date	20 Oct 2024



CIVILVIC Pty Ltd
www.civilvic.com.au
email: john@civilvic.com.au

Client:
Southern Grampians
Shire Council

Project:
Hamilton Transfer
Station Bunkers

Site Address:
68 Elijah Street
Hamilton, Vic, 3300

Drawing Name:
Bracing Clamp

Drawing No.
BRC

Revision
0

