



Overhead Clearance Zone
allowing front end loader to
operate with bucket lifted overhead

Alternative Roof Design
Profile of Roof

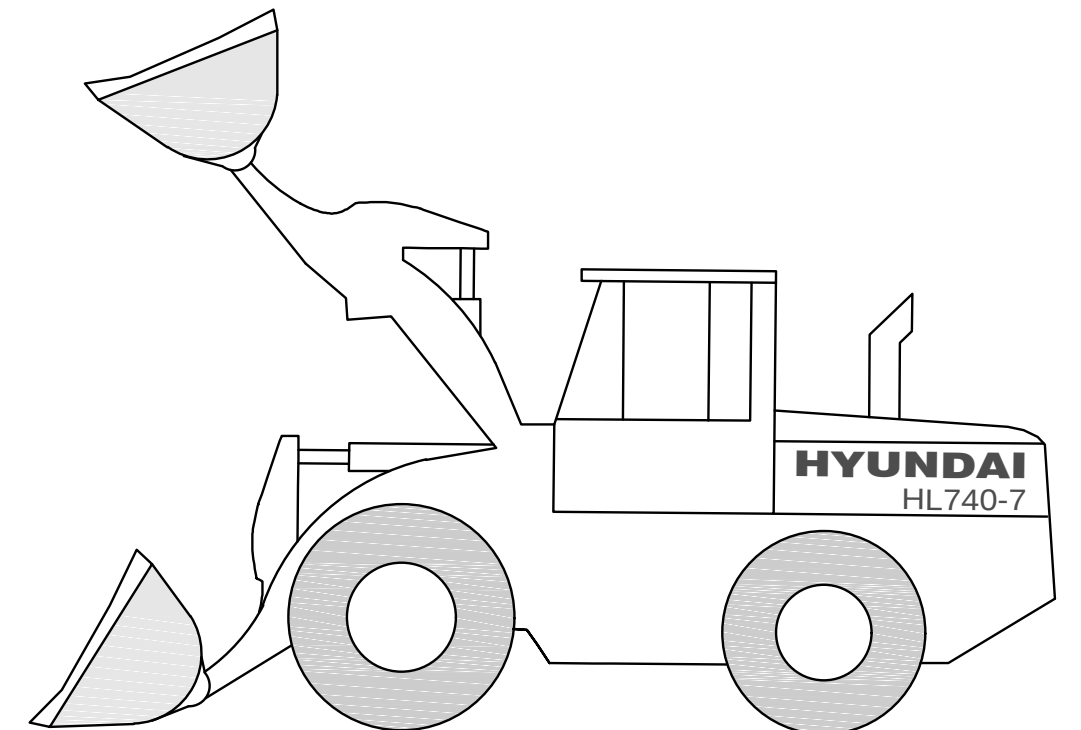

Elevation/Section

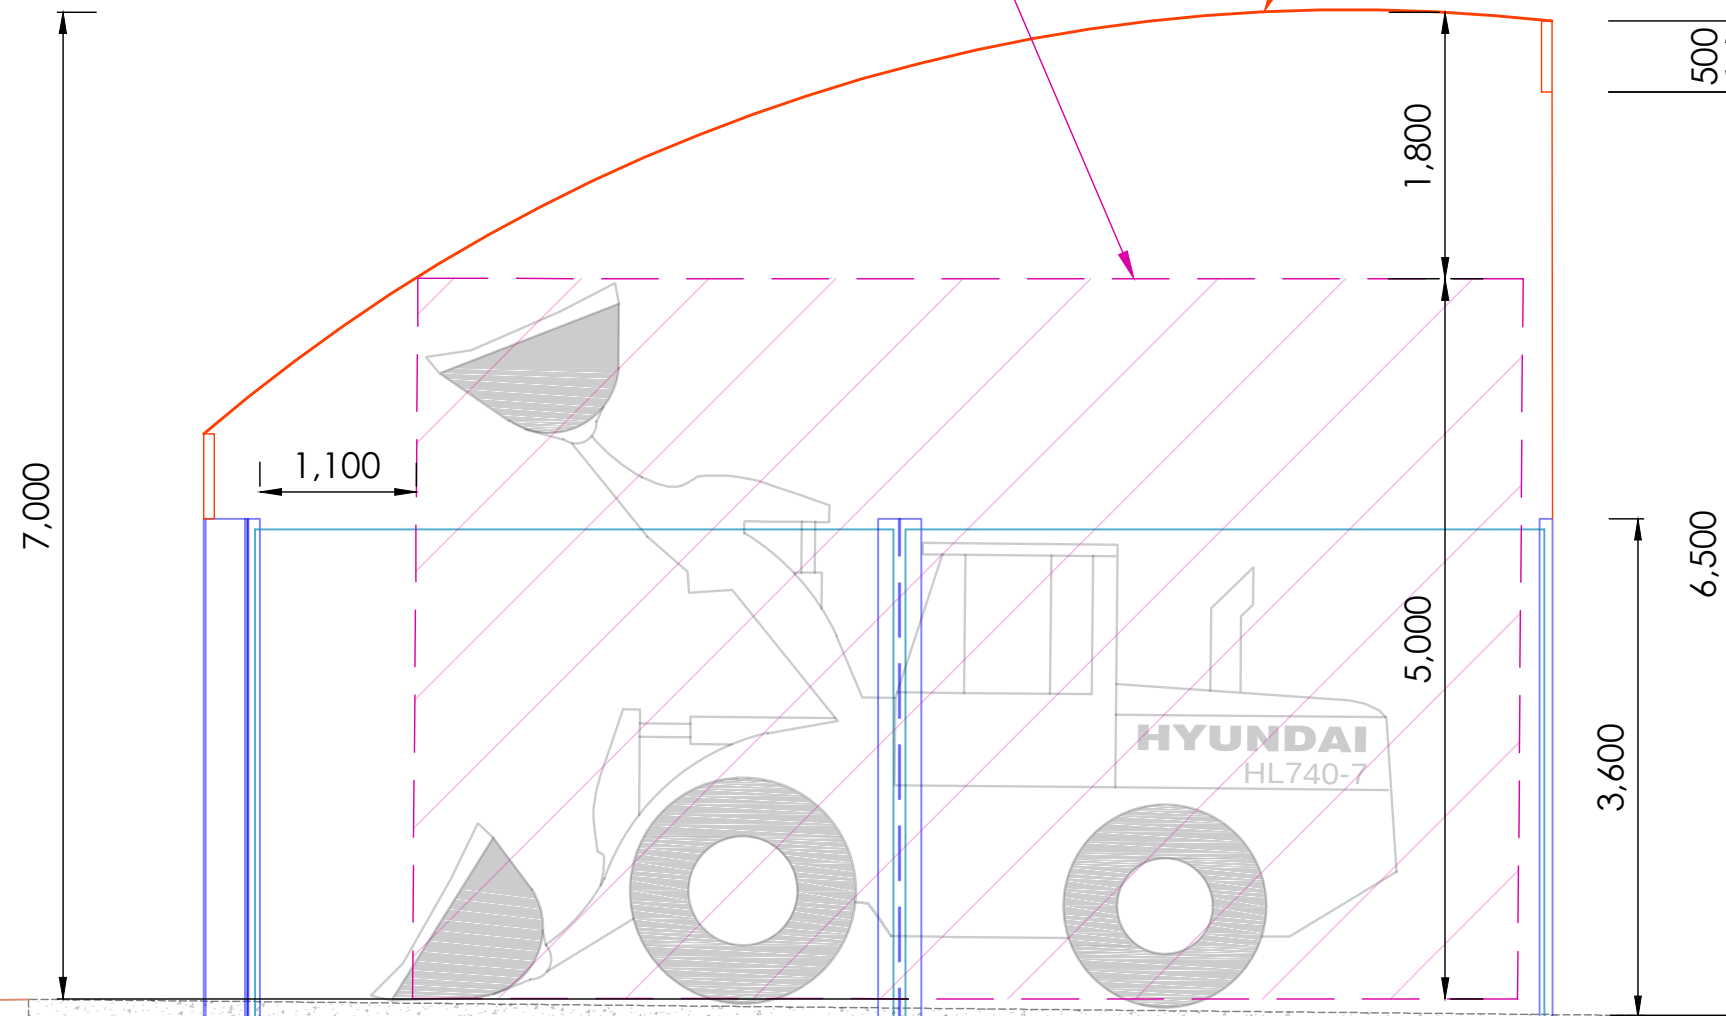