

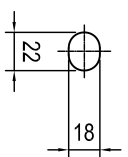
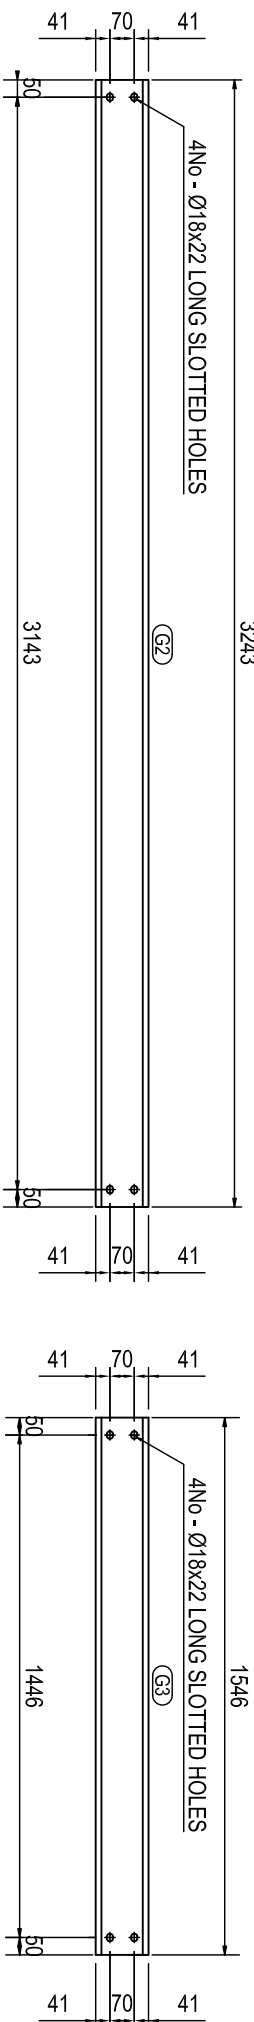
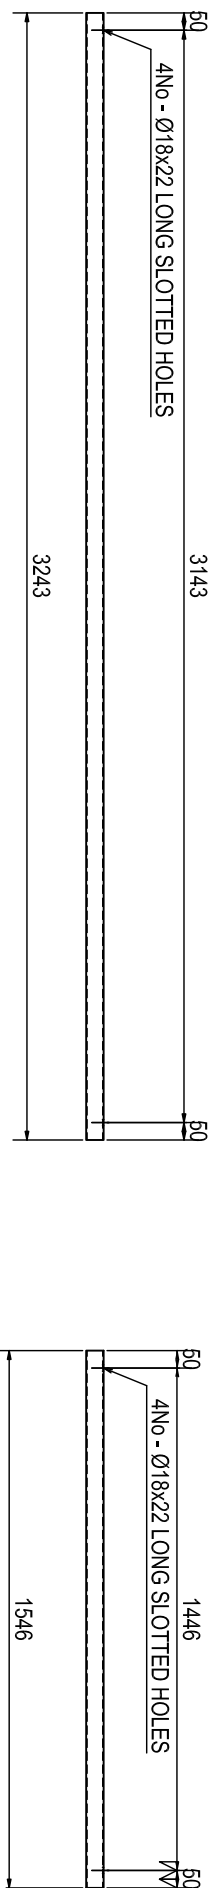


BILL OF MATERIAL

MARK	DESCRIPTION	Q'TY	LENGTH	WEIGHT	REMARK
G1	C15015	2	4939	67.2	SS400
G2	C15015	2	3243	22.0	SS400
G3	C15015	2	1546	21	SS400

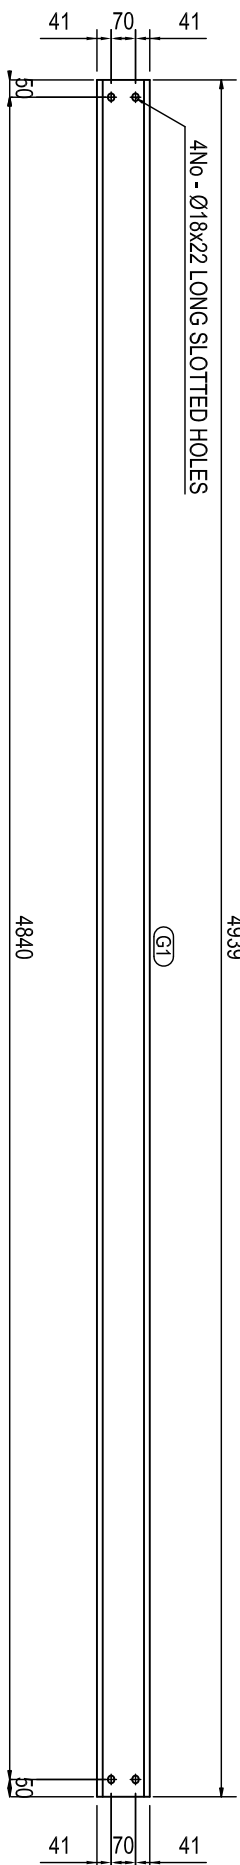

DETAIL SLOTTED HOLES  
1:5

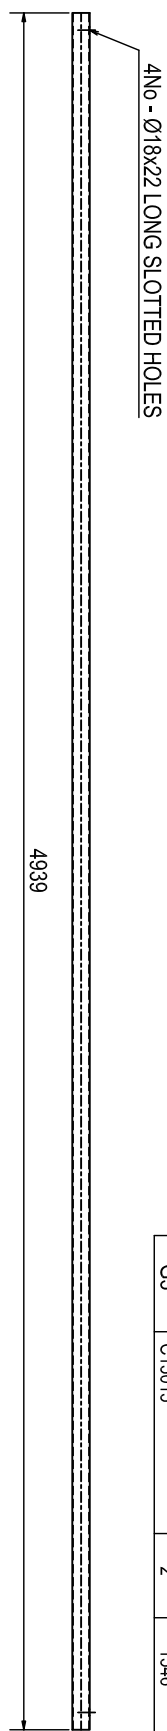

PROJECT: BEECHWORTH PICNIC SHELTER

NO.	REV.	DATE	DESCRIPTION	SCALE	DWG. NO.	REV.
1	1	17-08-2017	CHANGE OF SLOTTED HOLES	1:50	417-17-1-8	
0						

TITLE: SINGLE PART GIRDERS