
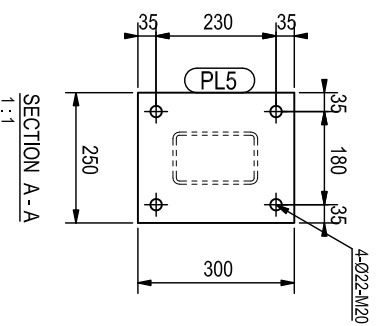
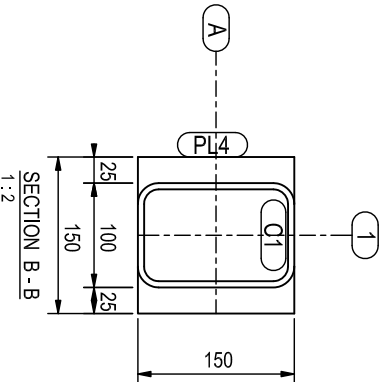
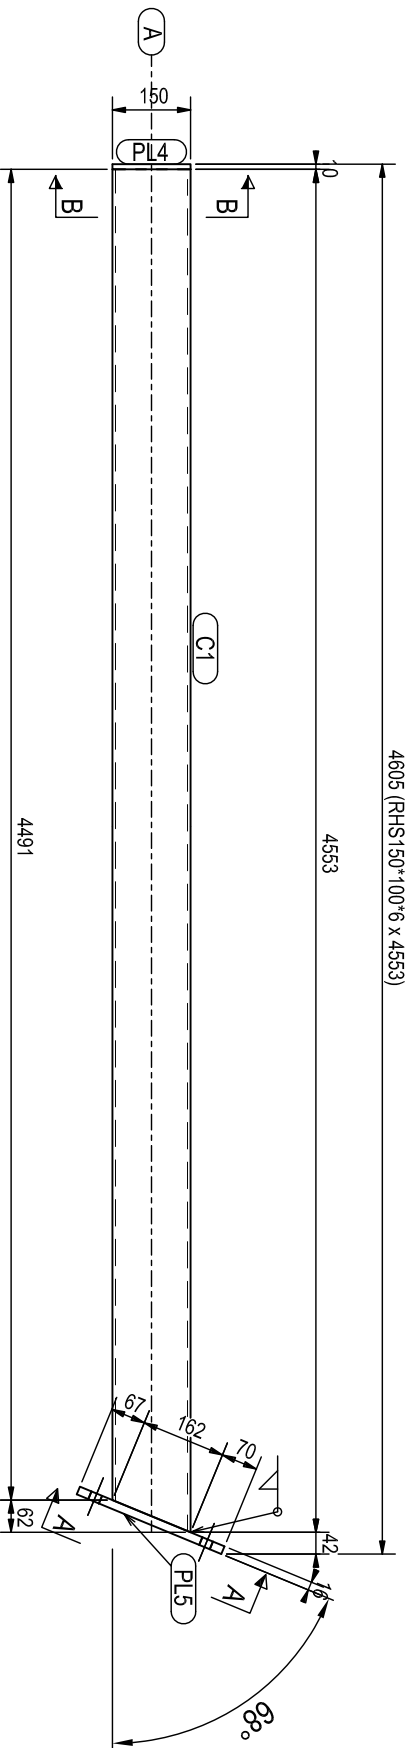


BILL OF MATERIAL					
MARK	DESCRIPTION	QTY	LENGTH	WEIGHT	REMARK
	2 - COLUMNS - MC1				
C1	RHS150X100X6	2	4553	205	SS400
PL4	PL10X150	2	150.0	3.6	SS400
PL5	PL16X250	2	300.0	18.8	SS400
	FIELD BOLTS	QTY	LENGTH	GRADE	
	M20 HTB	8	65	F10T	

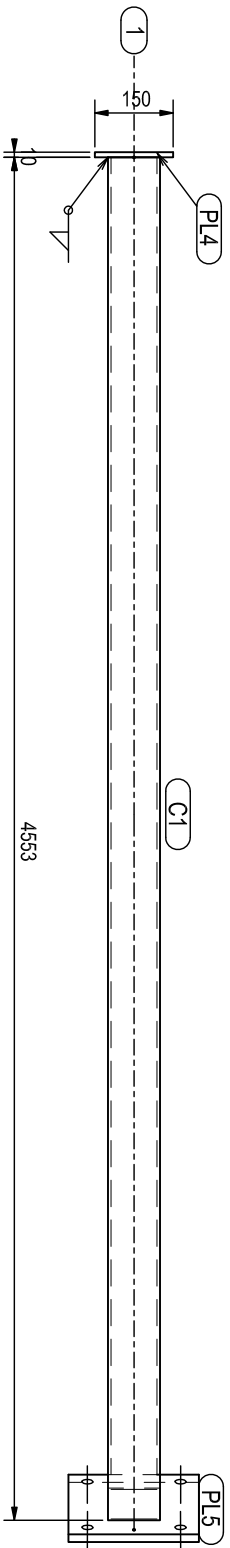

2 - COLUMNS] RECD AS DRAWN MK-MC1

NO.	REV.	DATE	DESCRIPTION
1	1	08-08-2017	CHANGE DIMENSION FOR COLUMN
0			

TITLE	SCALE	DWG. NO.	REV.
ASSEMBLY COLUMN - MC1	H:10	417-17-1-3	



PROJECT
BEECHWORTH PICNIC SHELTER