

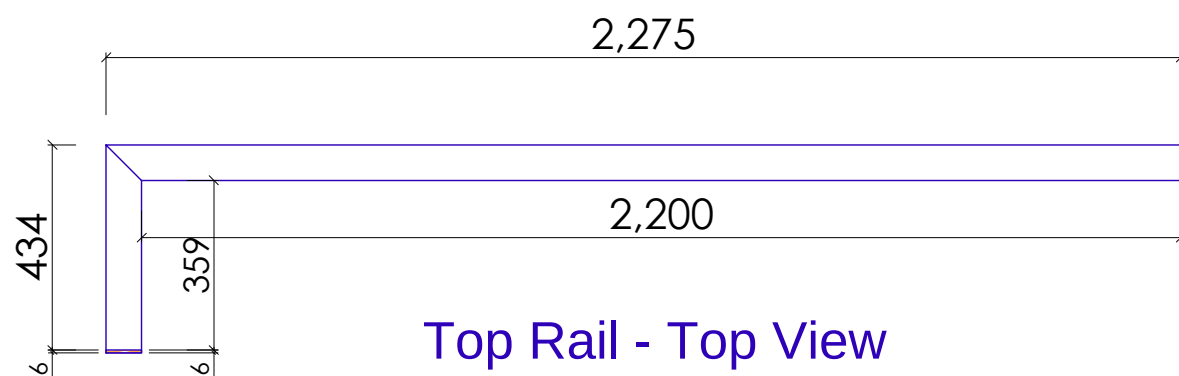


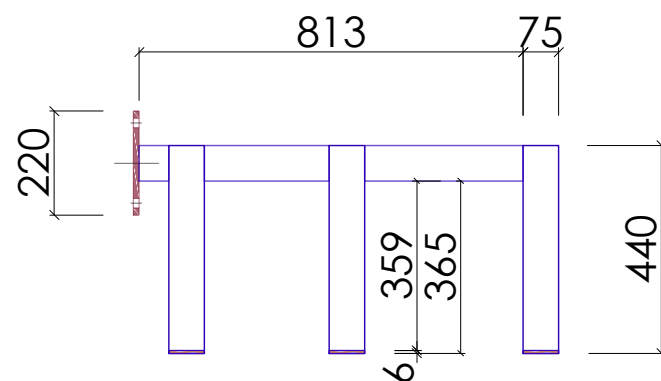

Top Rail - Top View

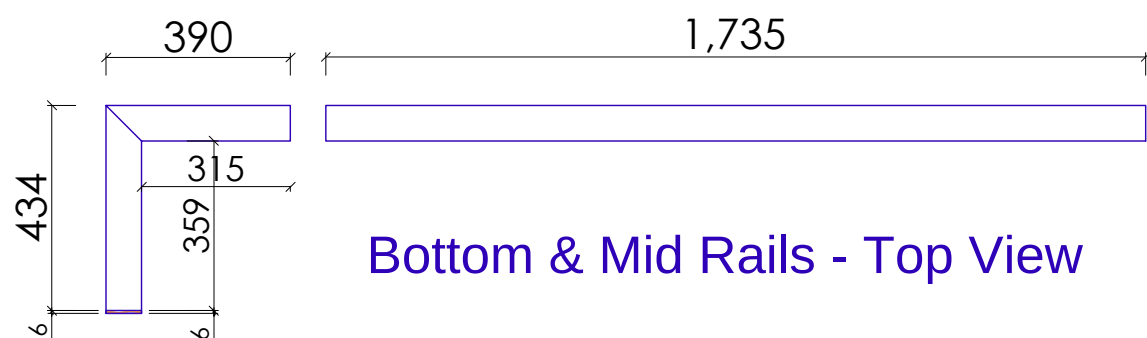

Bottom & Mid Rails - Top View

75x75x5mm SHS 10.3 kg/m
Total Length of SHS 9.83m


MASS CALCULATION




75 x 5 SHS: 101.3 kg
Base Plates: 8.5 kg
End Caps: 0.8kg
Total (per Unit): 110.6 kg

1No. Required

Finish: Galvanised

Scale: 1:16

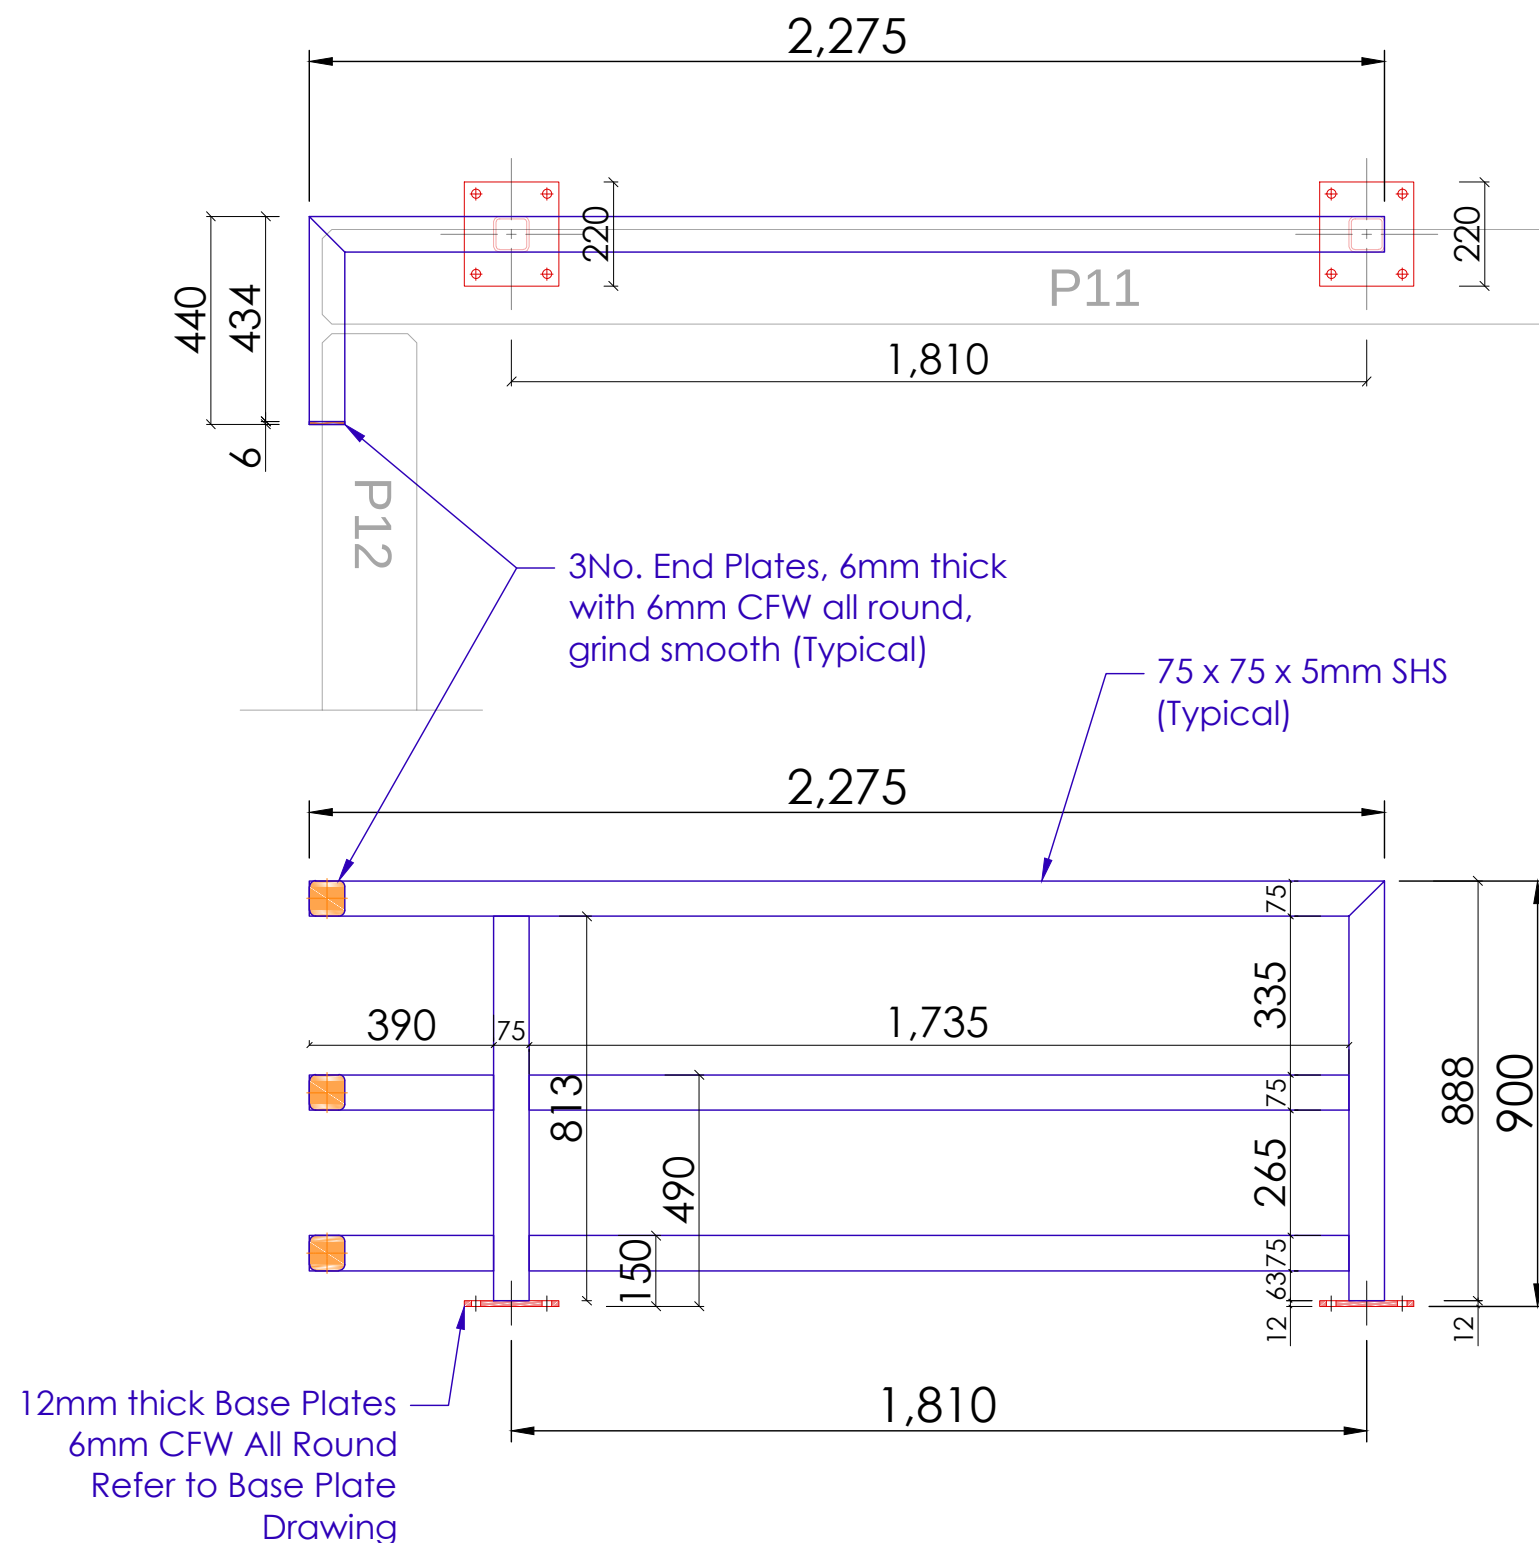

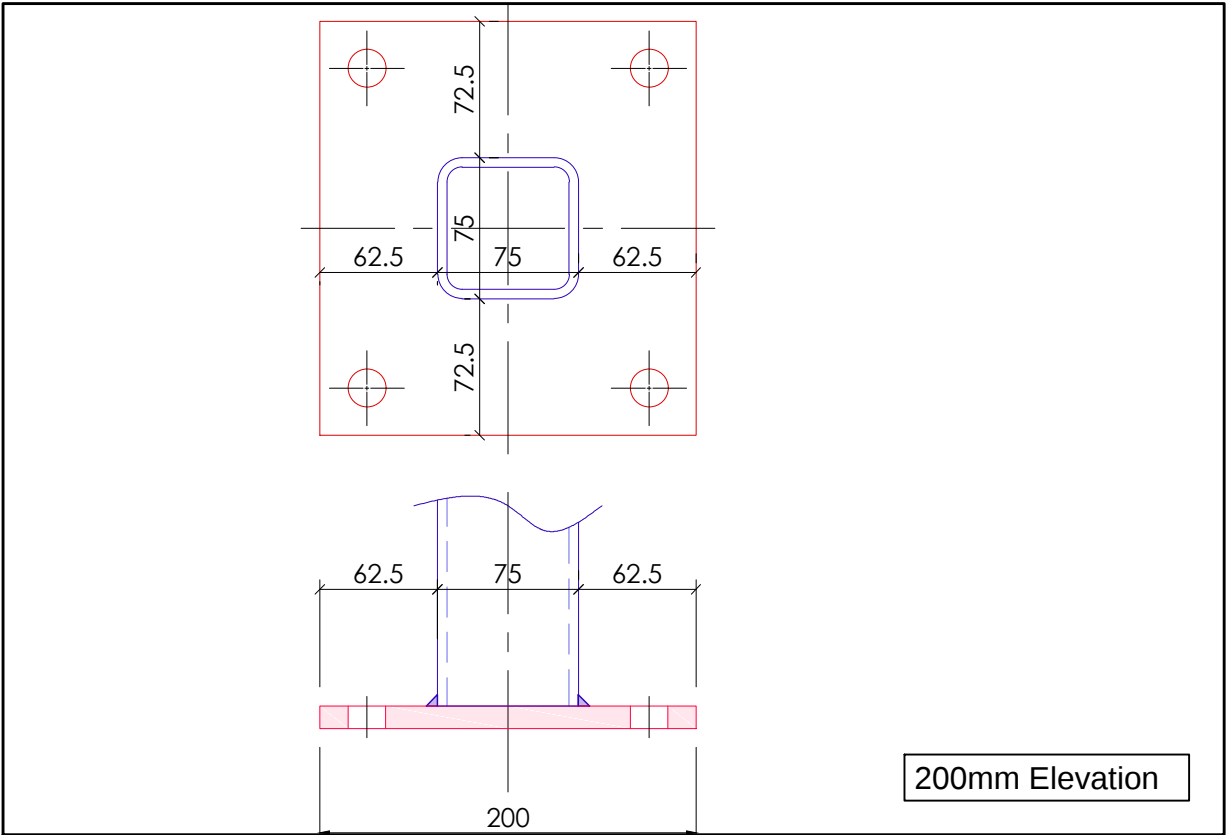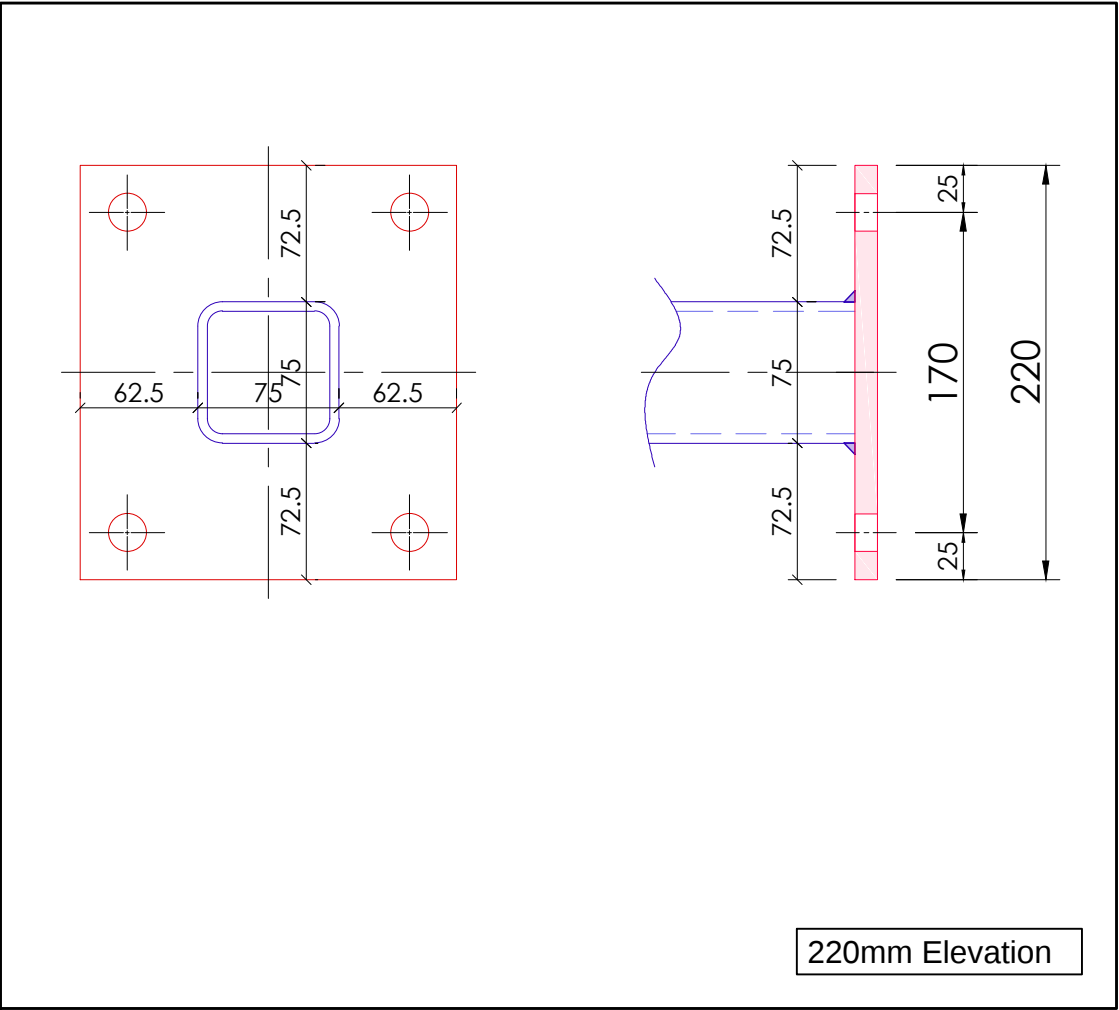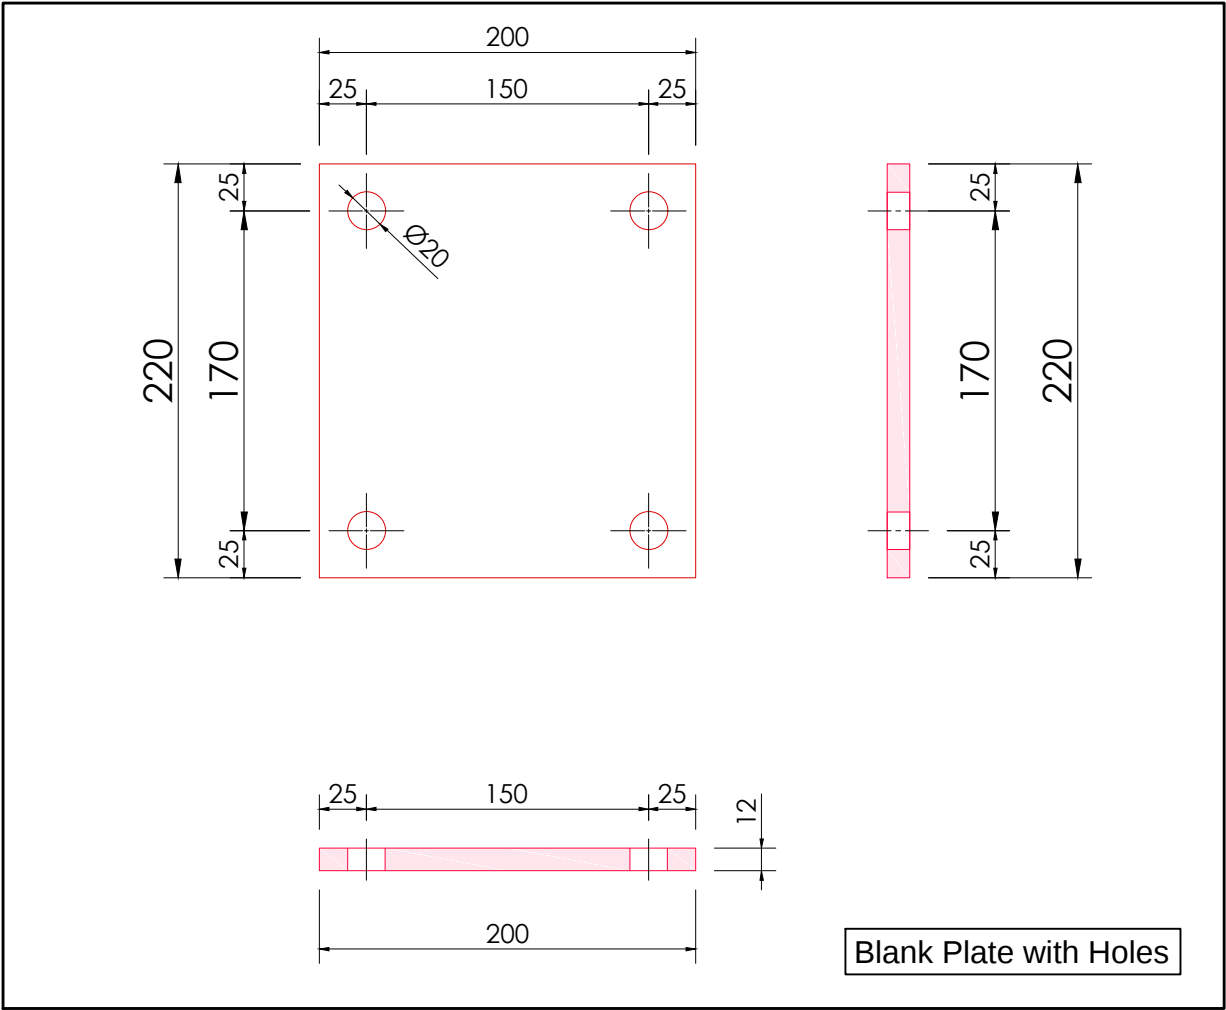

MASS	
Total per Unit:	4.22 kg
Finish:	Galvanised

Not to Scale



CIVILVIC Pty Ltd
email: john@civilvic.com.au
mob: 0412 574 369

Client:
South Gippsland
Shire Council

Site Address:
Walkerville Transfer Station
873 Fish Creek-Walkerville Rd
Walkerville, Vic, 3956

Scale	N.T.S
Paper Size	A3
Drawn	John Dordevic
Date	01 July 2025






Drawing Name:
Rectangular Base Plate
Detail (Typical)

Drawing No.
B-Plate

Revision
1








6No. Hinges Required
(3No. Large Gates)

Finish: Galvanised

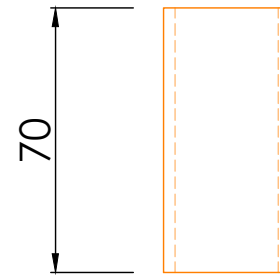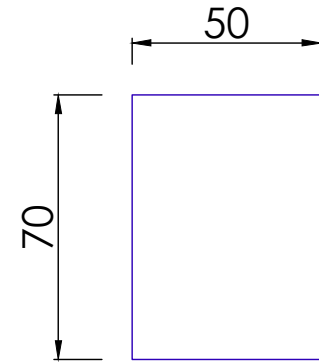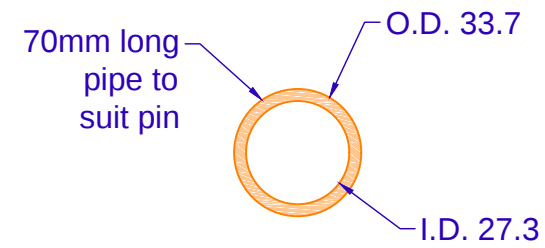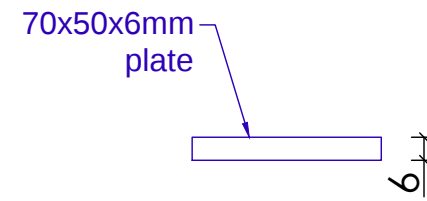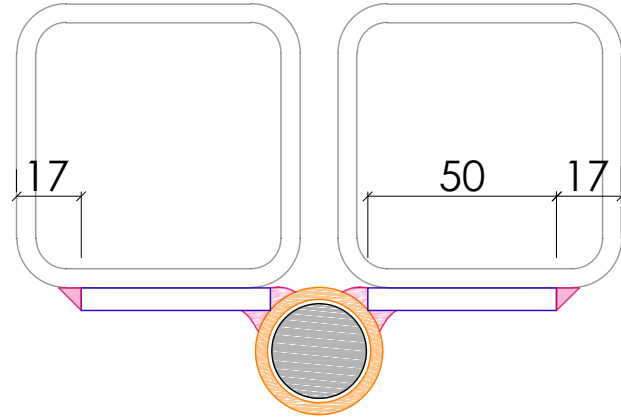


Female Side

Note: in order to provide clearance, do not coat inside pipe with 2-pack paint

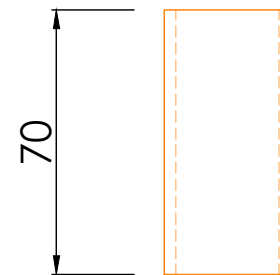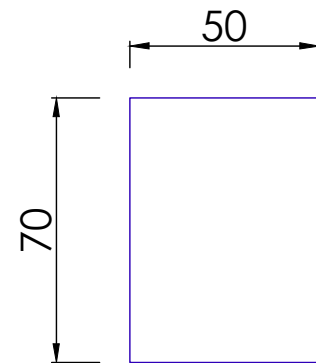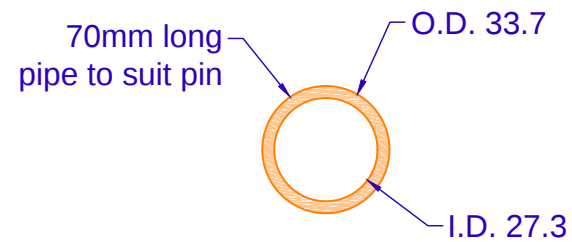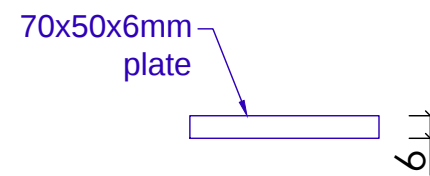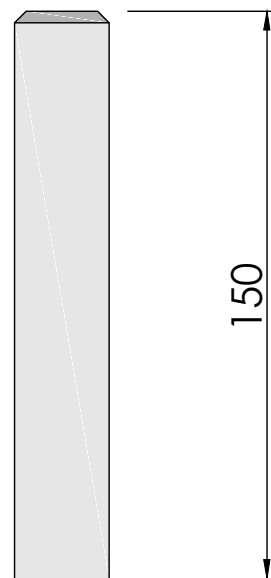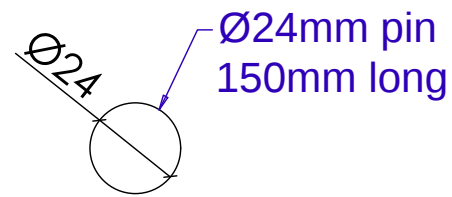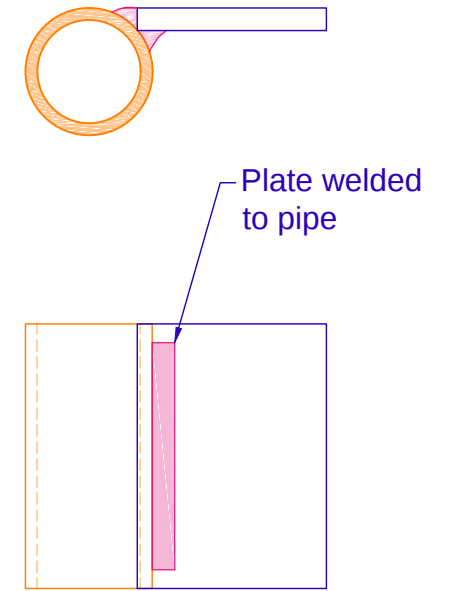





Male Side

Note: in order to provide clearance, do not coat pin with 2-pack paint

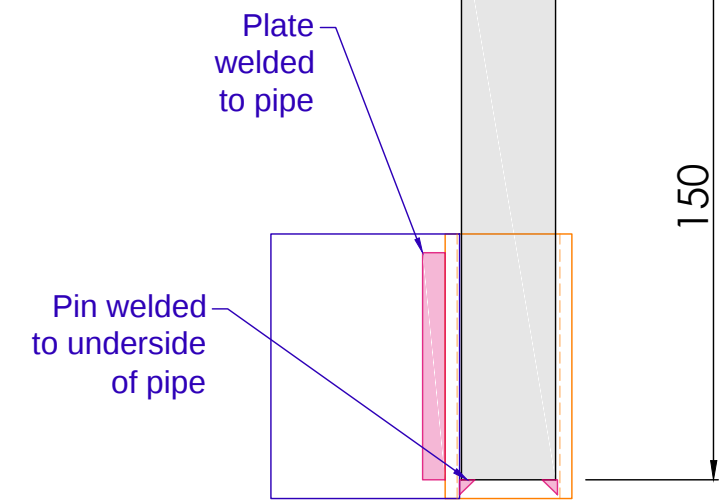


Scale: 1:2


6No. Hinges Required (3No. Gates)

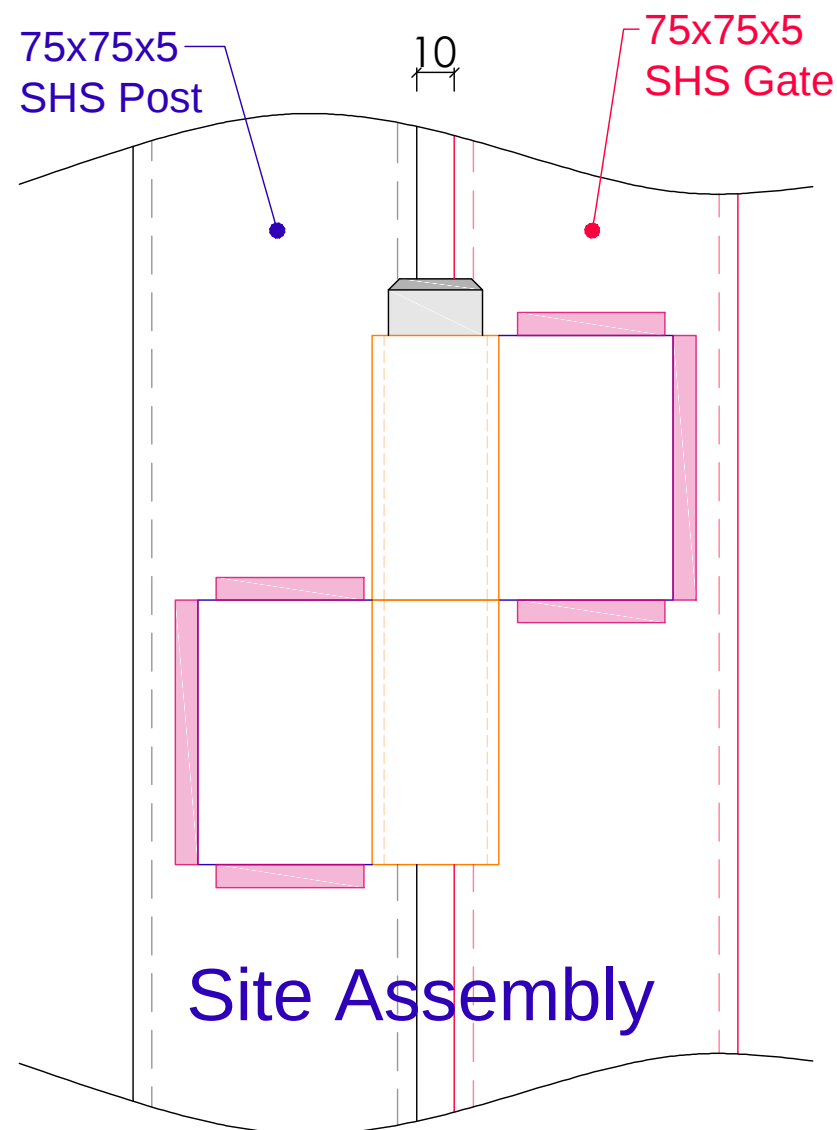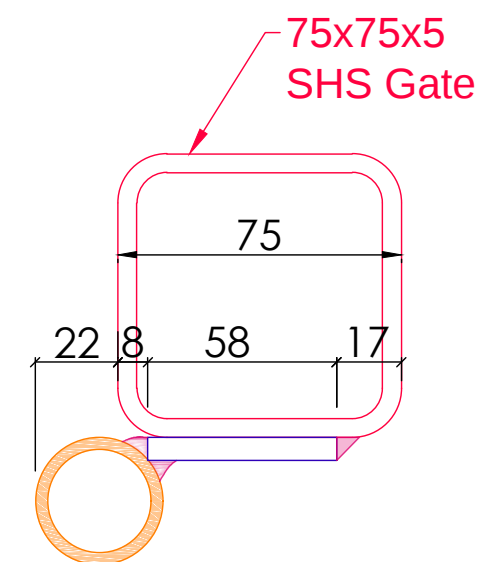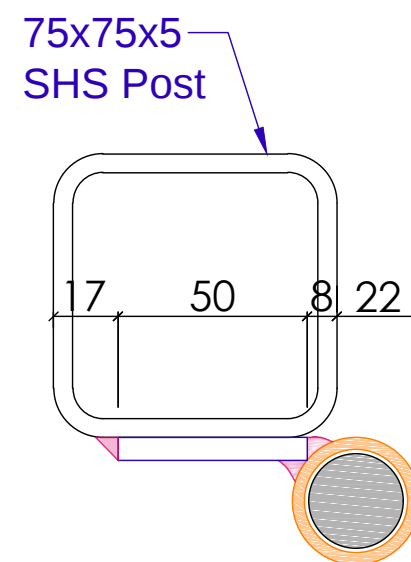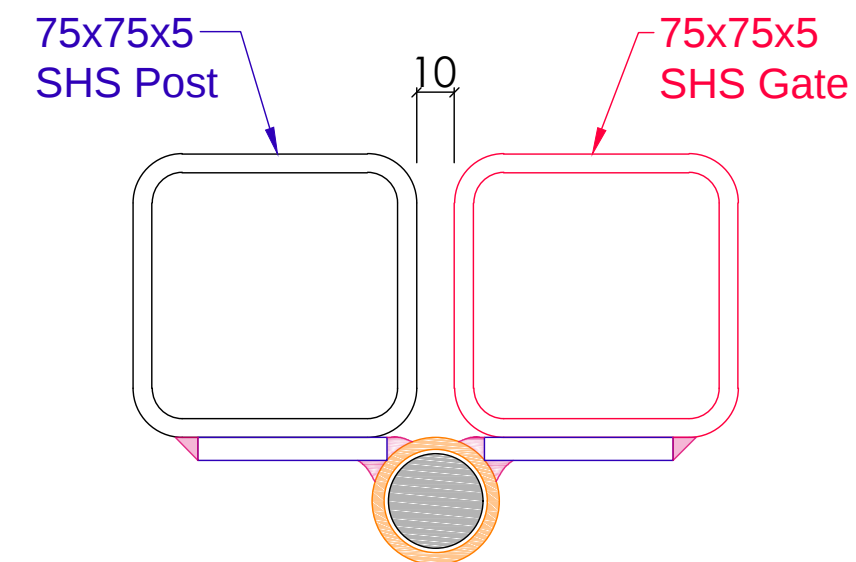

Site Assembly

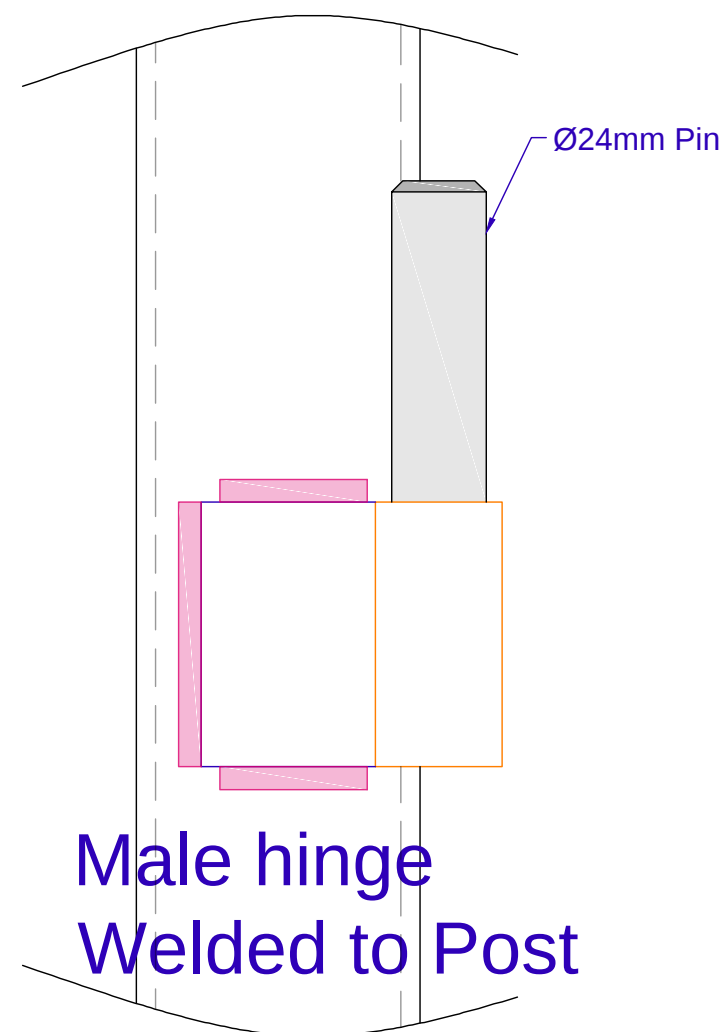

Male hinge
Welded to Post

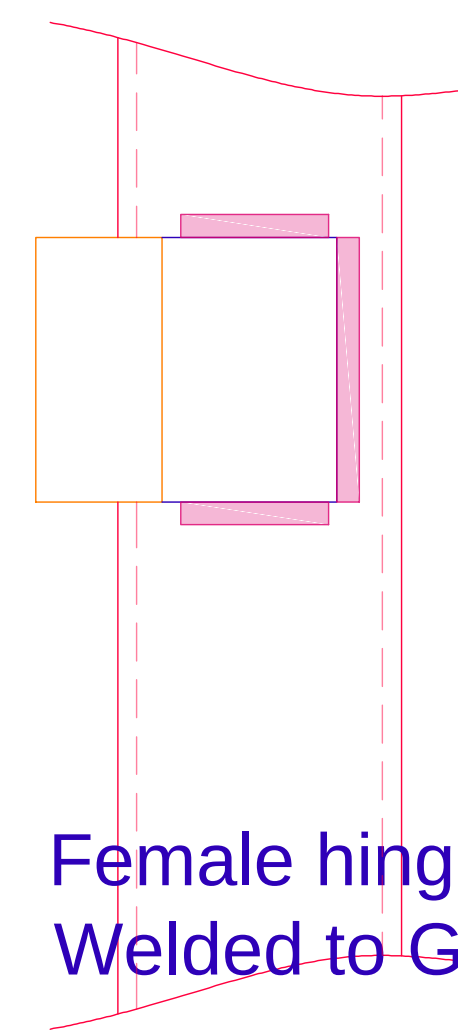


Female hinge
Welded to Gate

Scale: 1:2


6No. Required

Finish: Galvanised

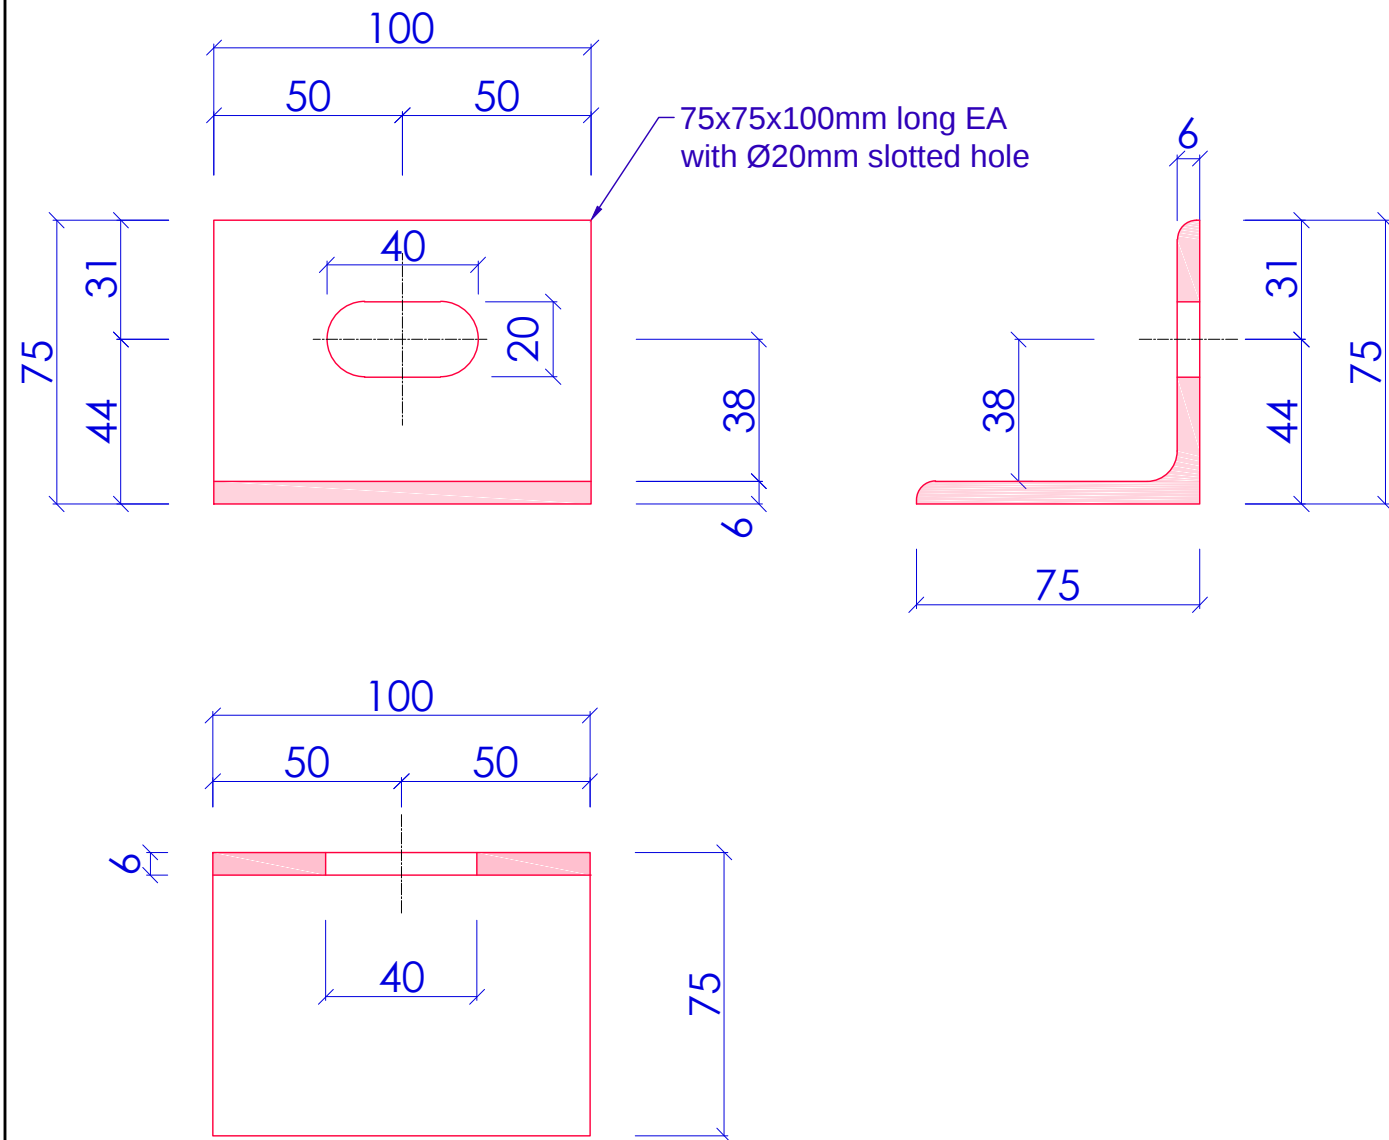


L1 Support Bracket

Scale: 1:2

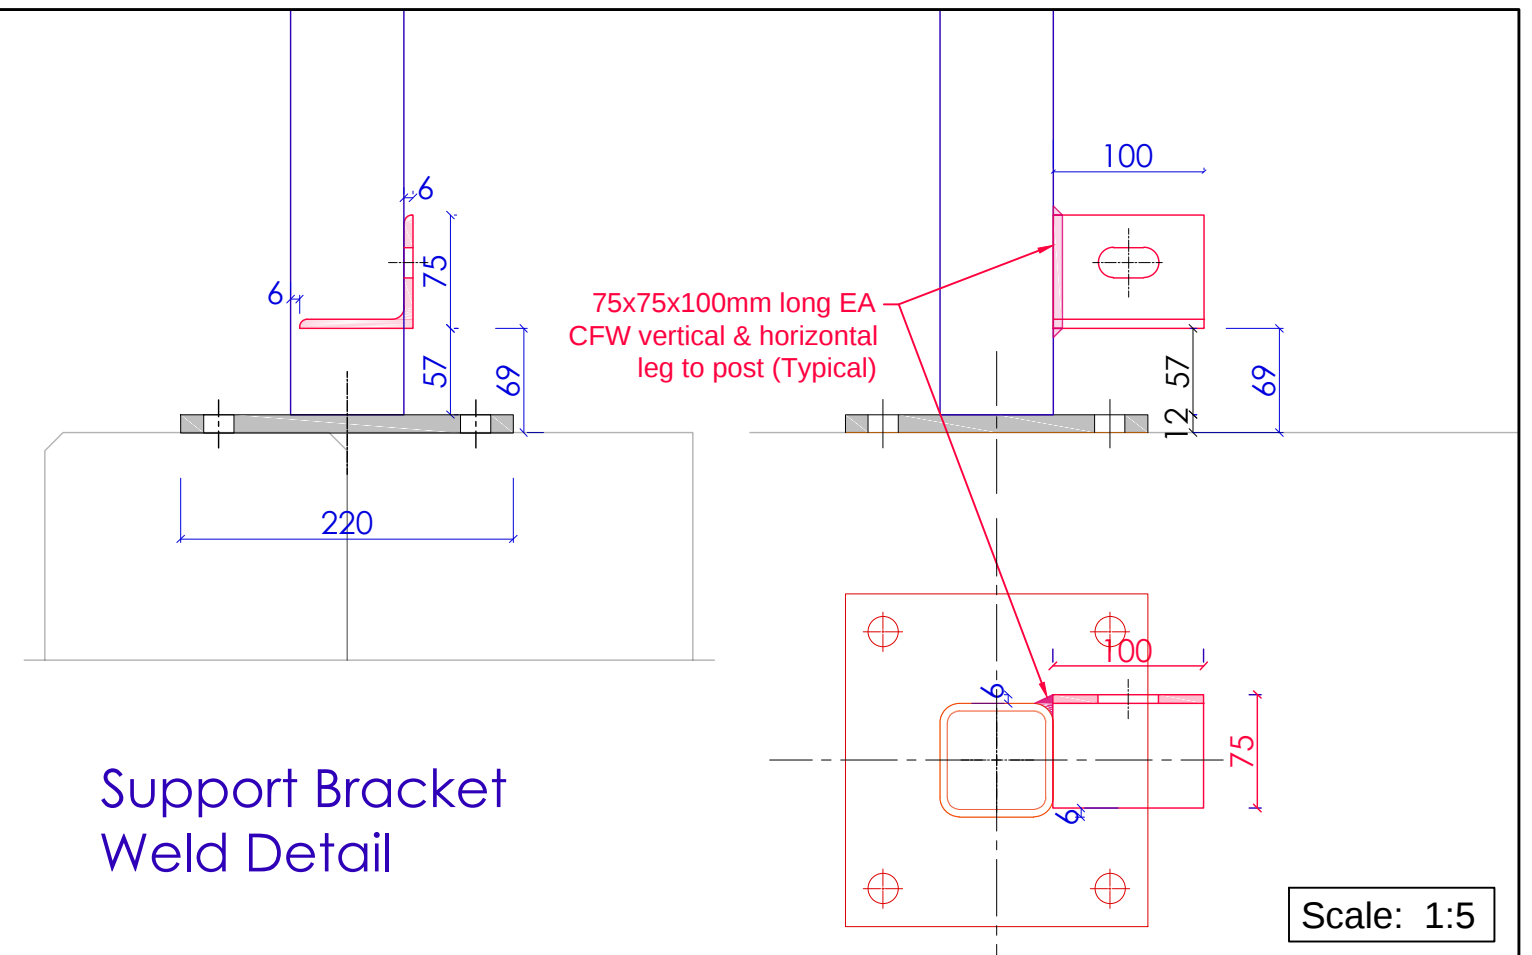





Support Bracket
Weld Detail

Scale: 1:5

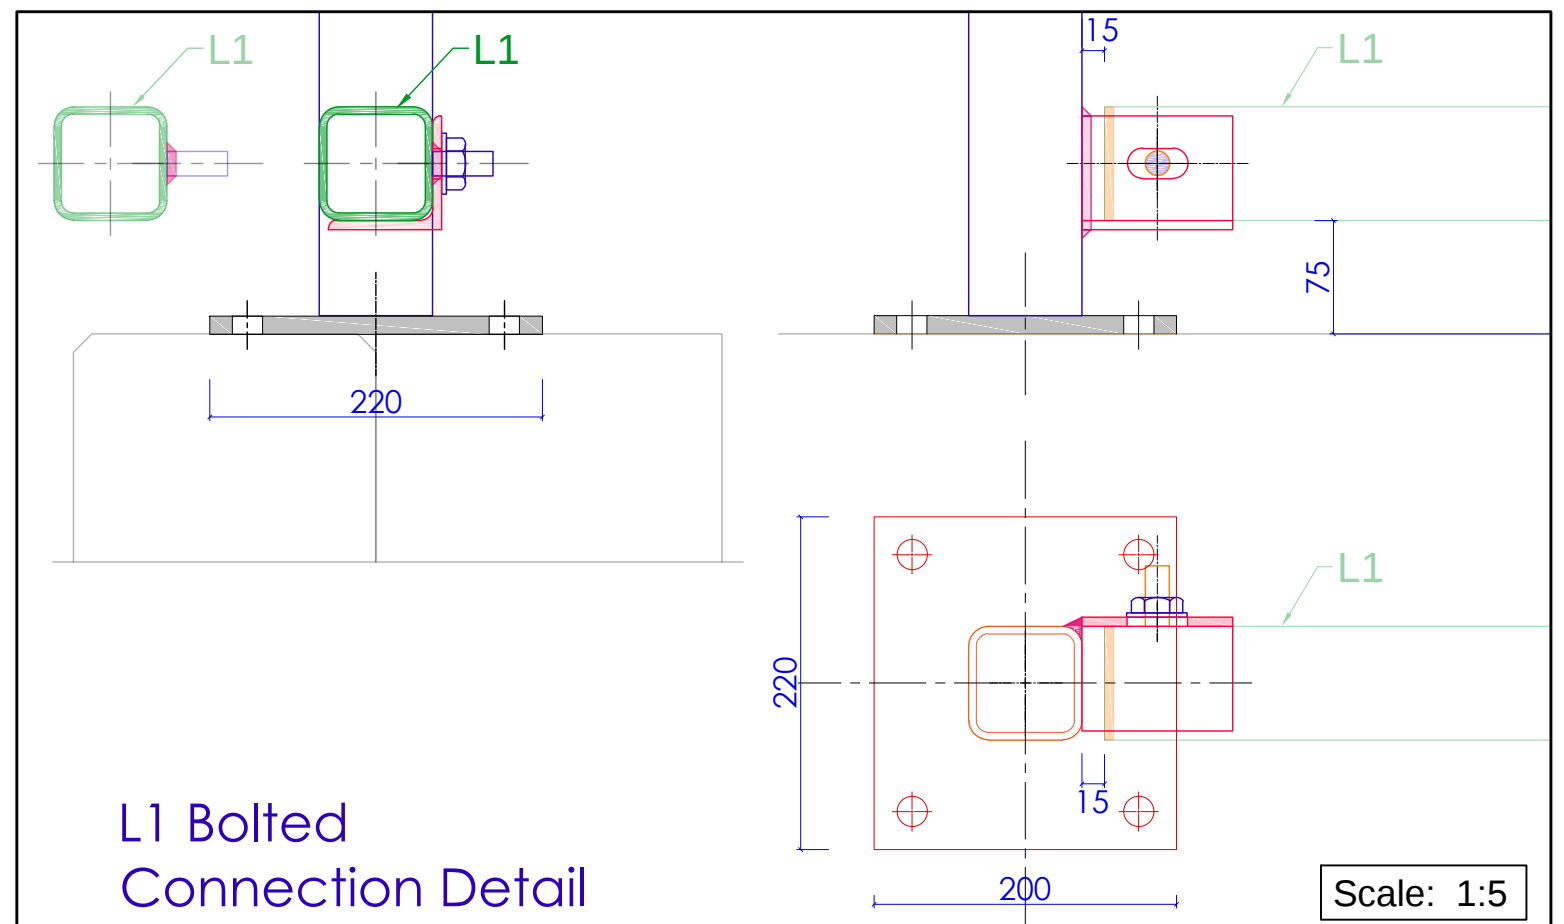

L1 Bolted
Connection Detail

Scale: 1:5

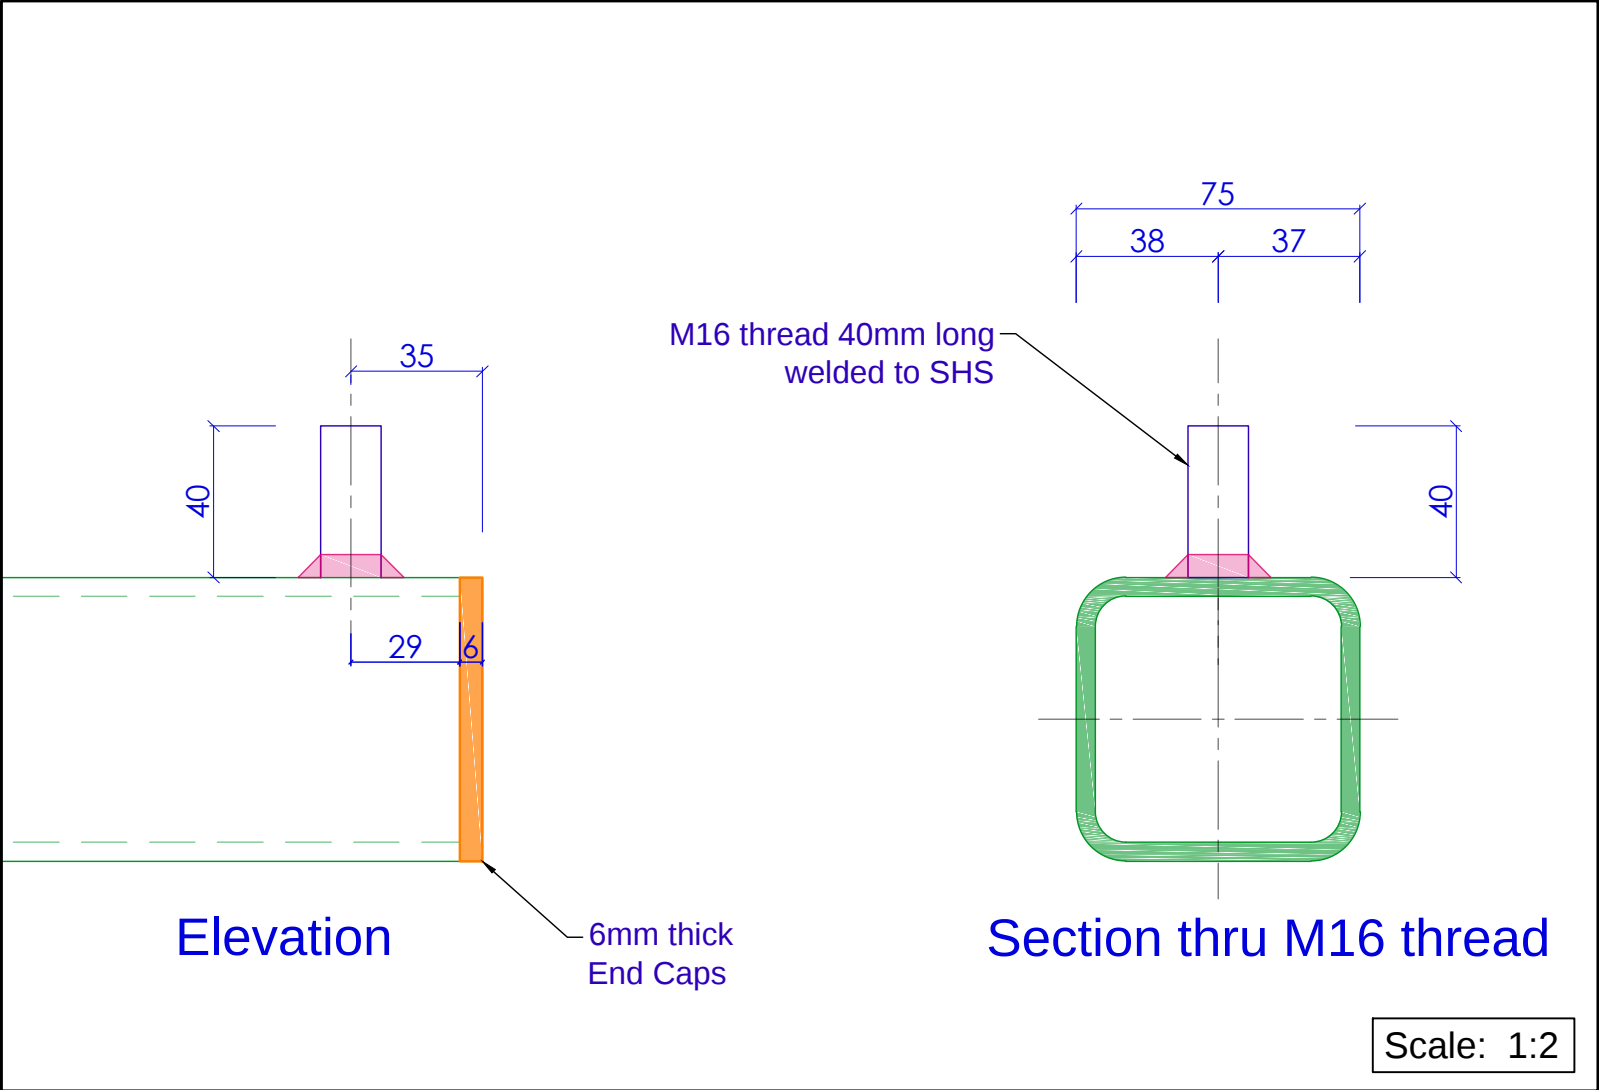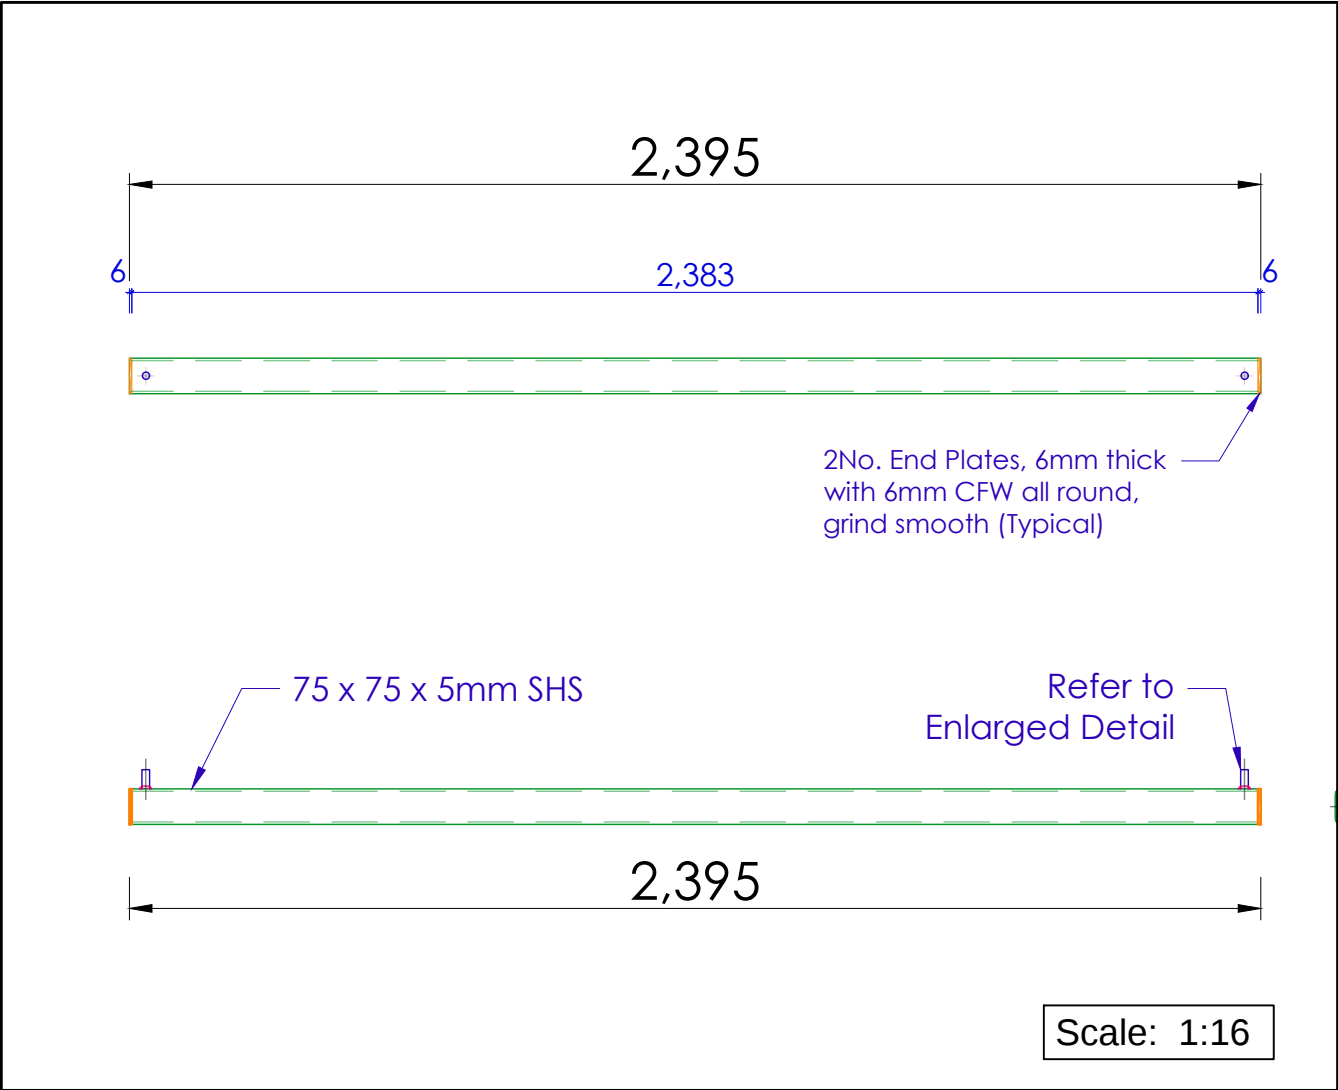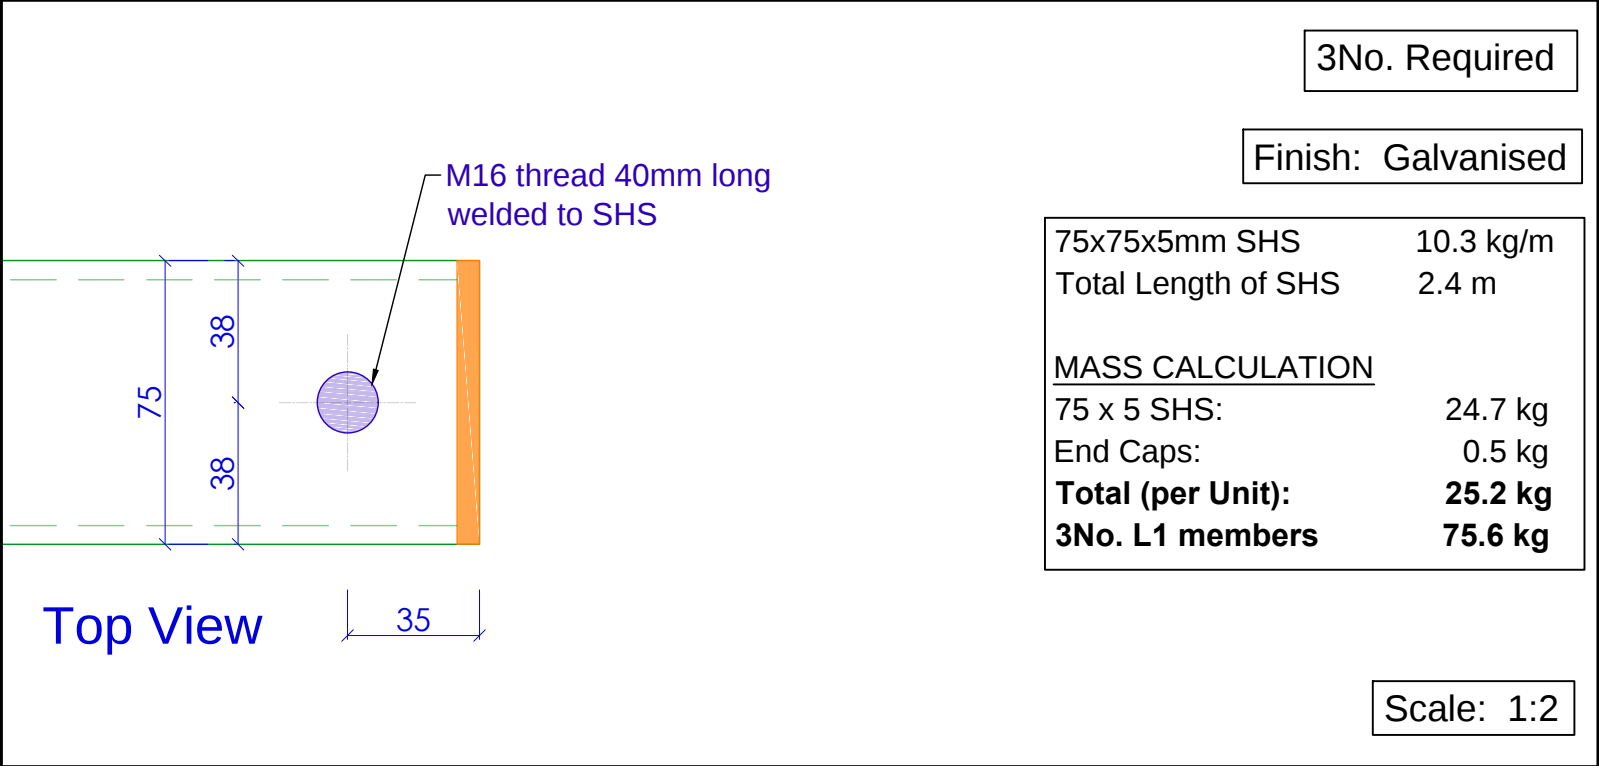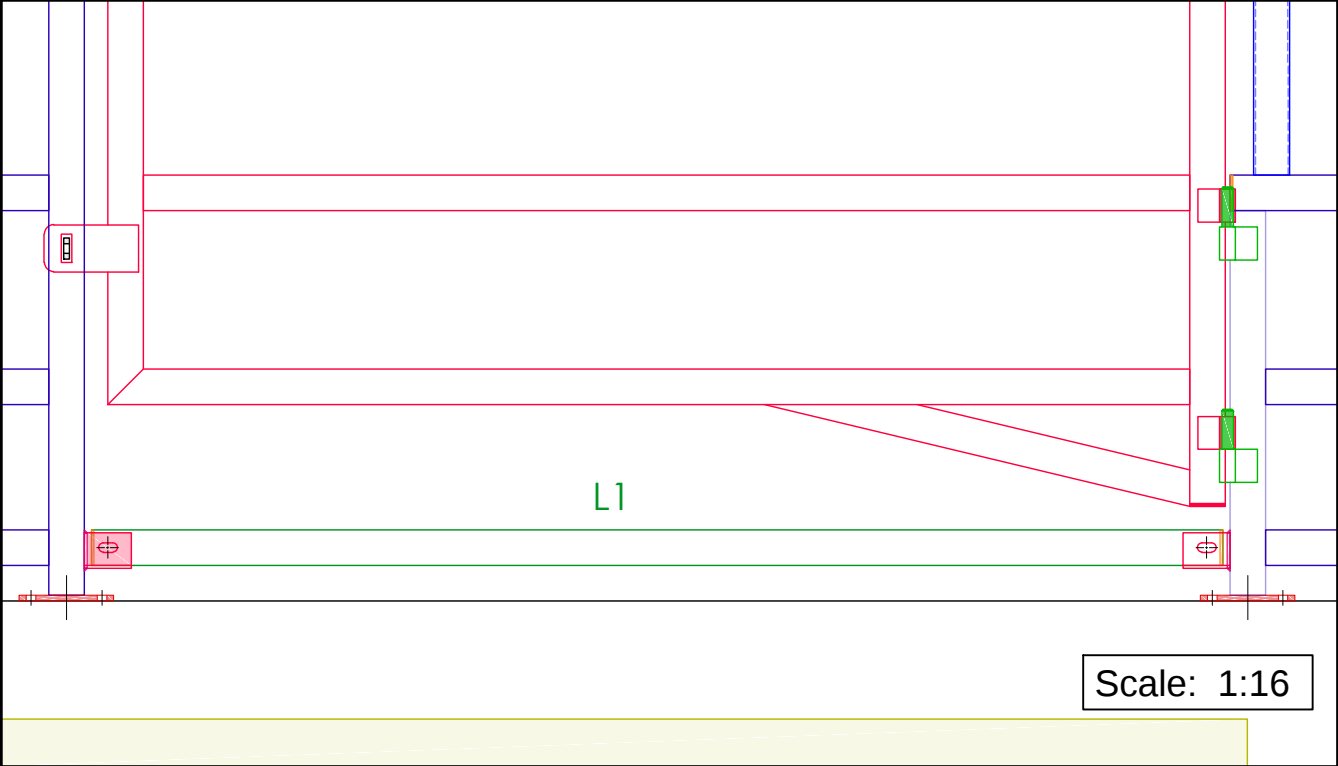

CIVILVIC Pty Ltd
email: john@civilvic.com.au
mob: 0412 574 369

Client:
South Gippsland
Shire Council




Site
Address: Walkerville Transfer Station
873 Fish Creek-Walkerville Rd
Walkerville, Vic, 3956

Scale 1:16 & 1:2
Paper Size A3
Drawn John Dordevic
Date 01 July 2025

Drawing Name:
L1 LOOSE BOLTED
MEMBER for GATES

Drawing No.
L1

Revision
1

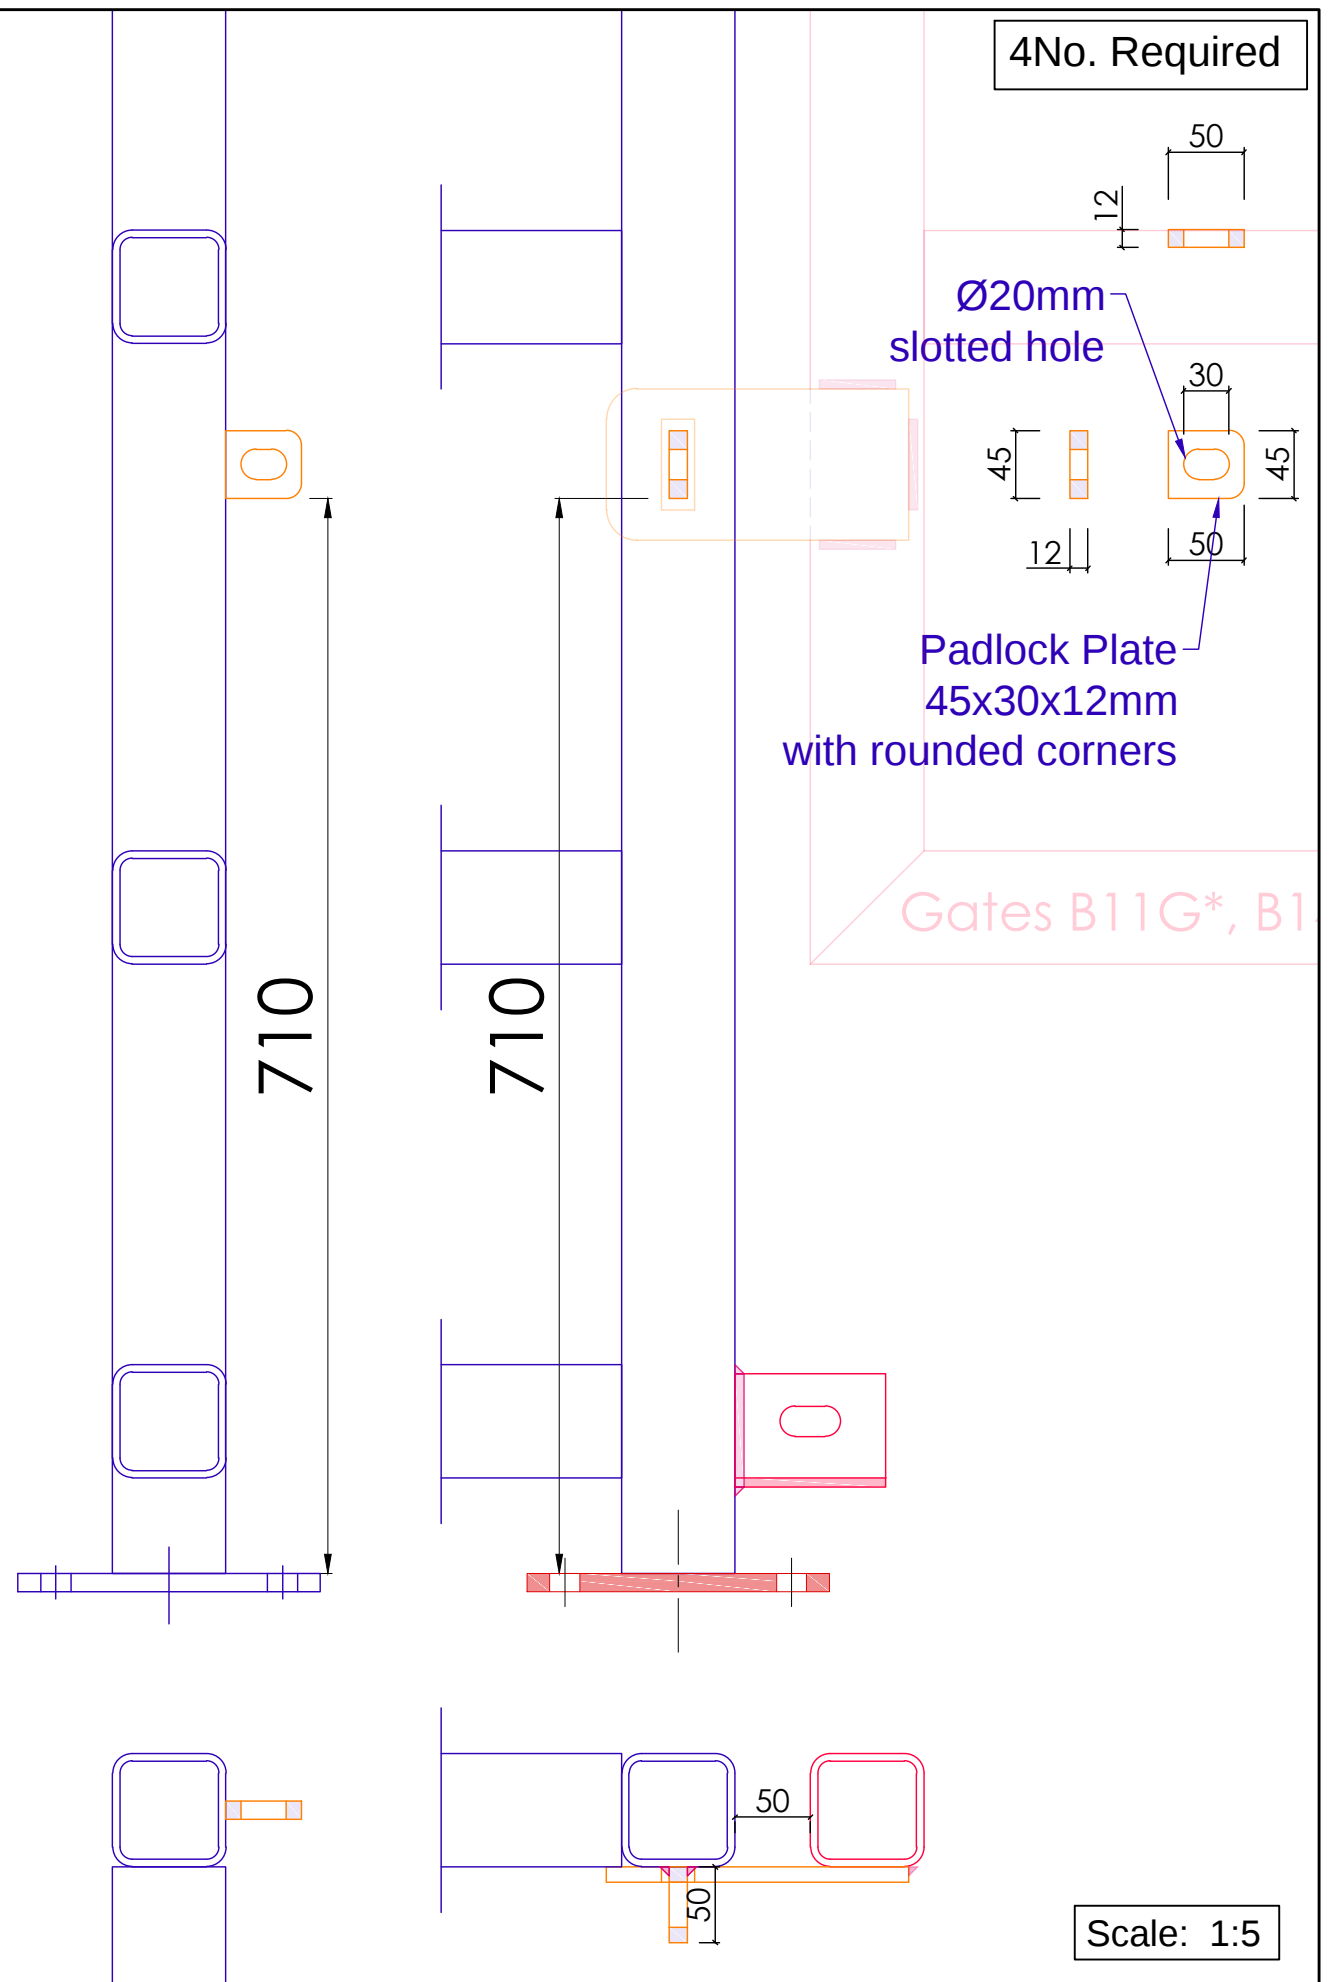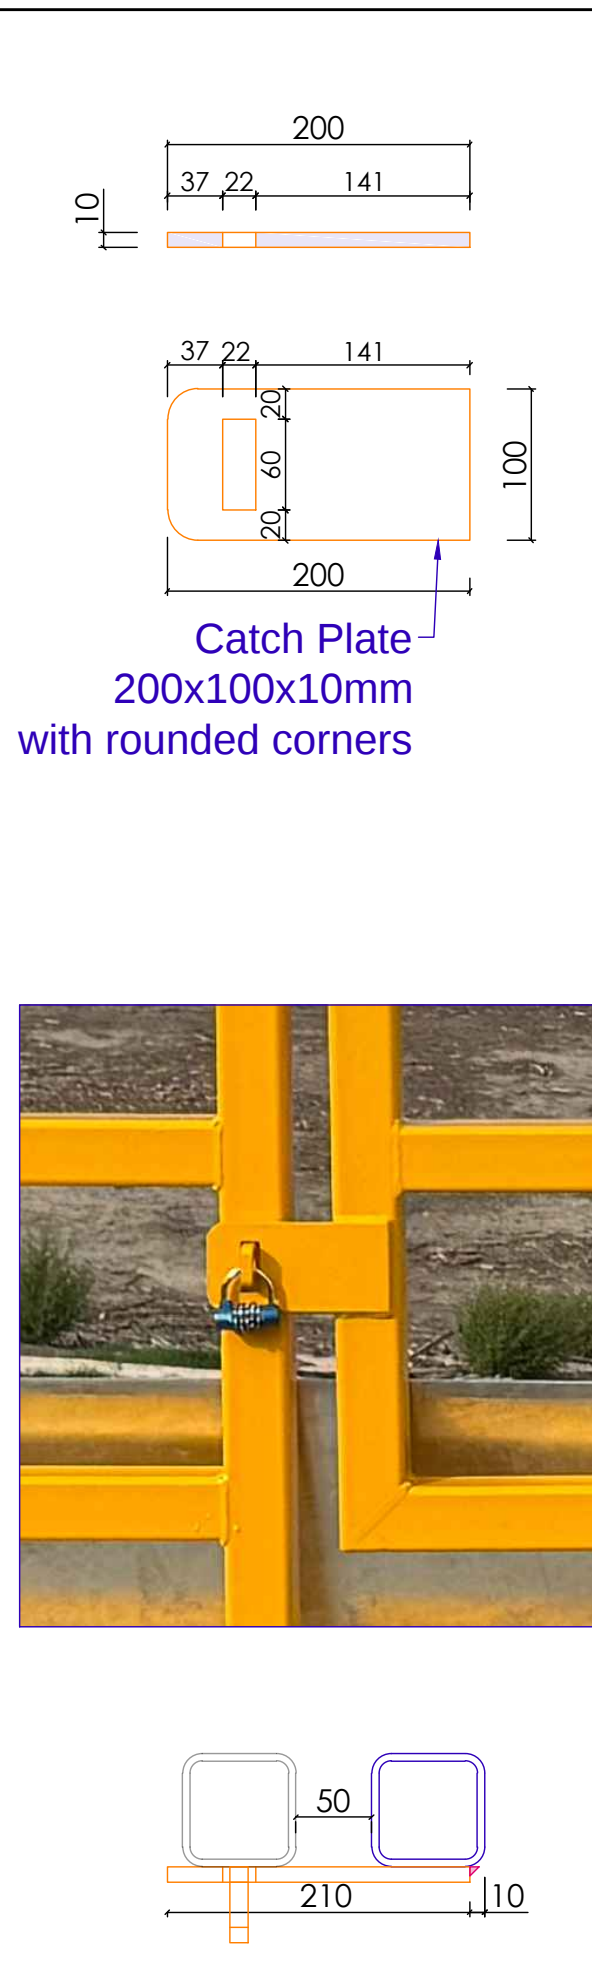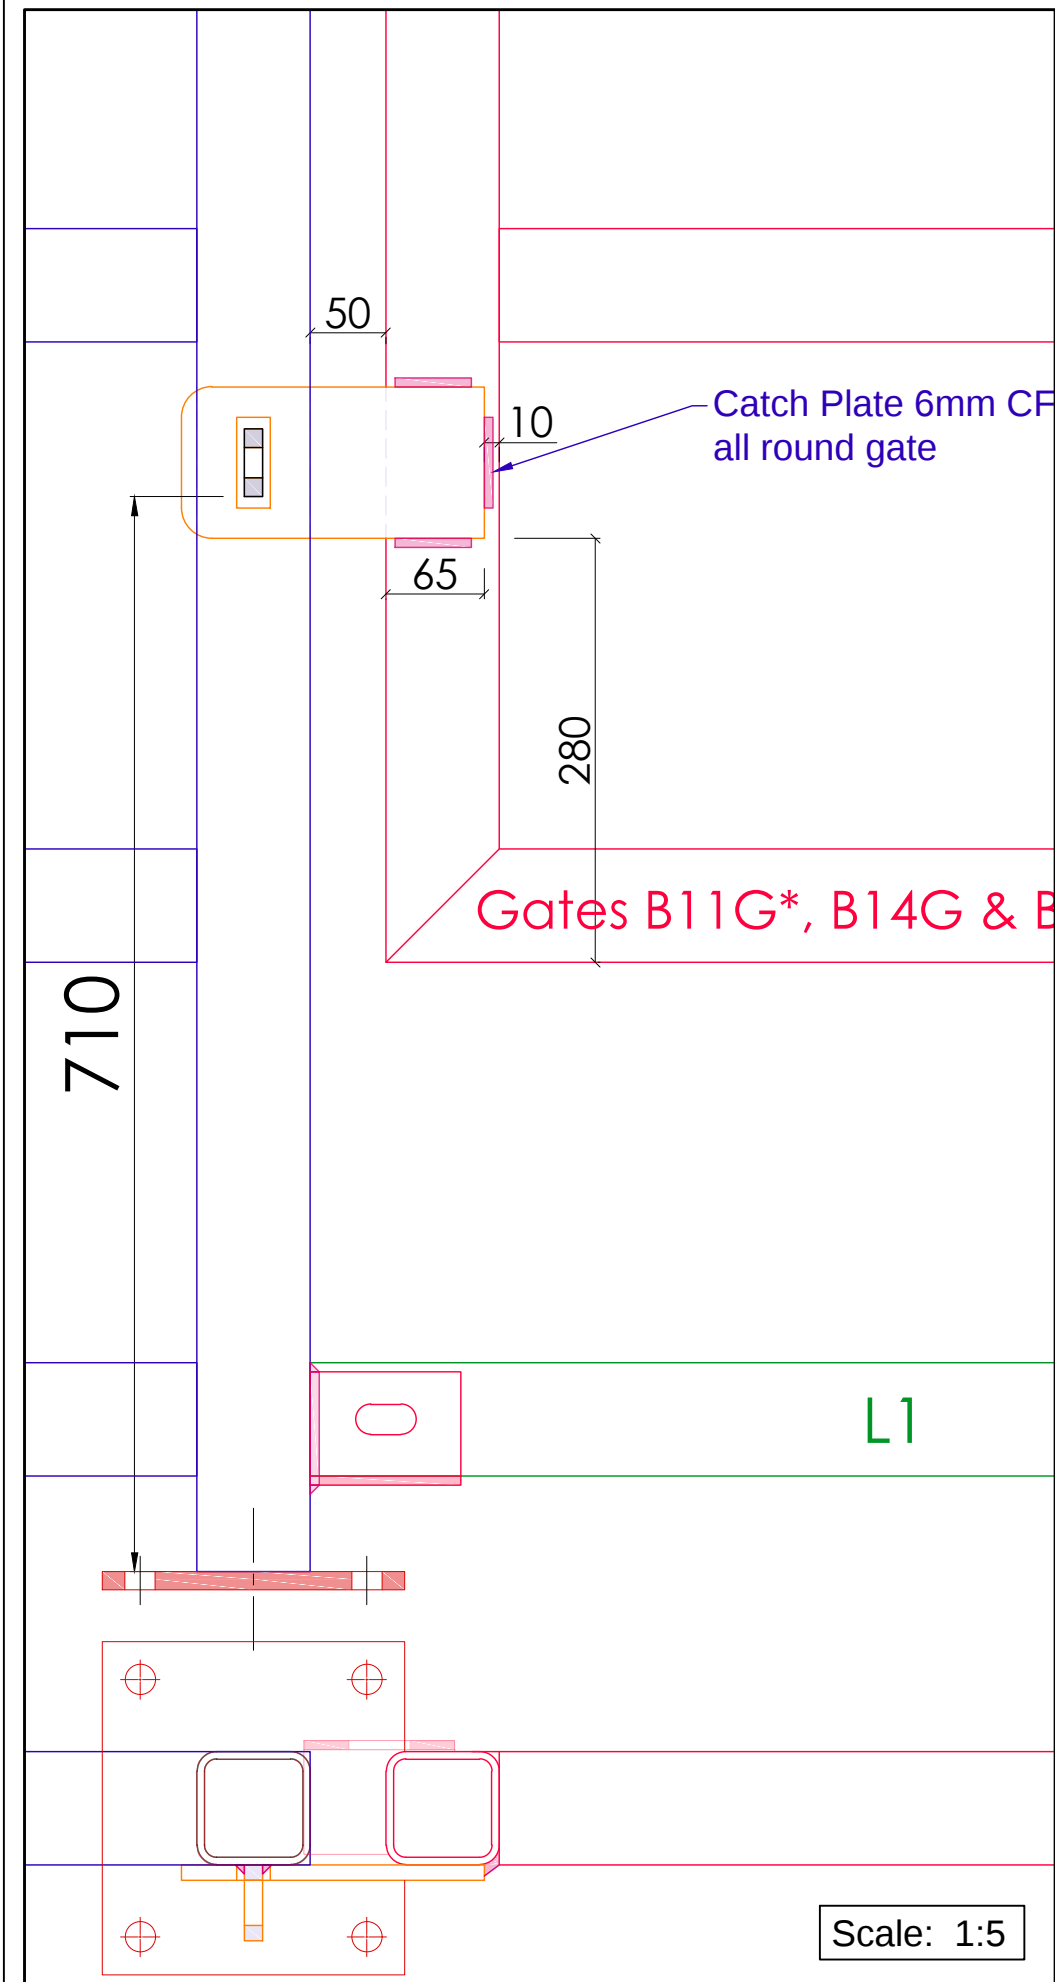

CIVILVIC Pty Ltd
 email: john@civilvic.com.au
 mob: 0412 574 369

Client:
South Gippsland Shire Council

Site Address: Walkerville Transfer Station
 873 Fish Creek-Walkerville Rd
 Walkerville, Vic, 3956



Scale 1:5
 Paper Size A3
 Drawn John Dordevic
 Date 01 July 2025

Drawing Name:
LARGE GATE CATCH PLATE

Drawing No.
LGCP

Revision
1

Scale: 1:10

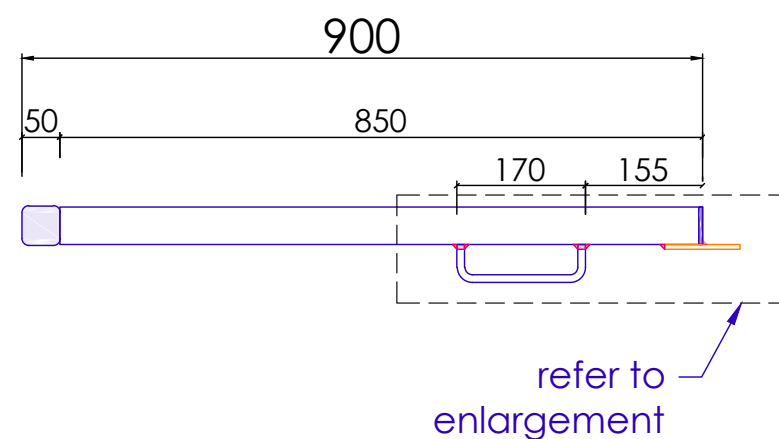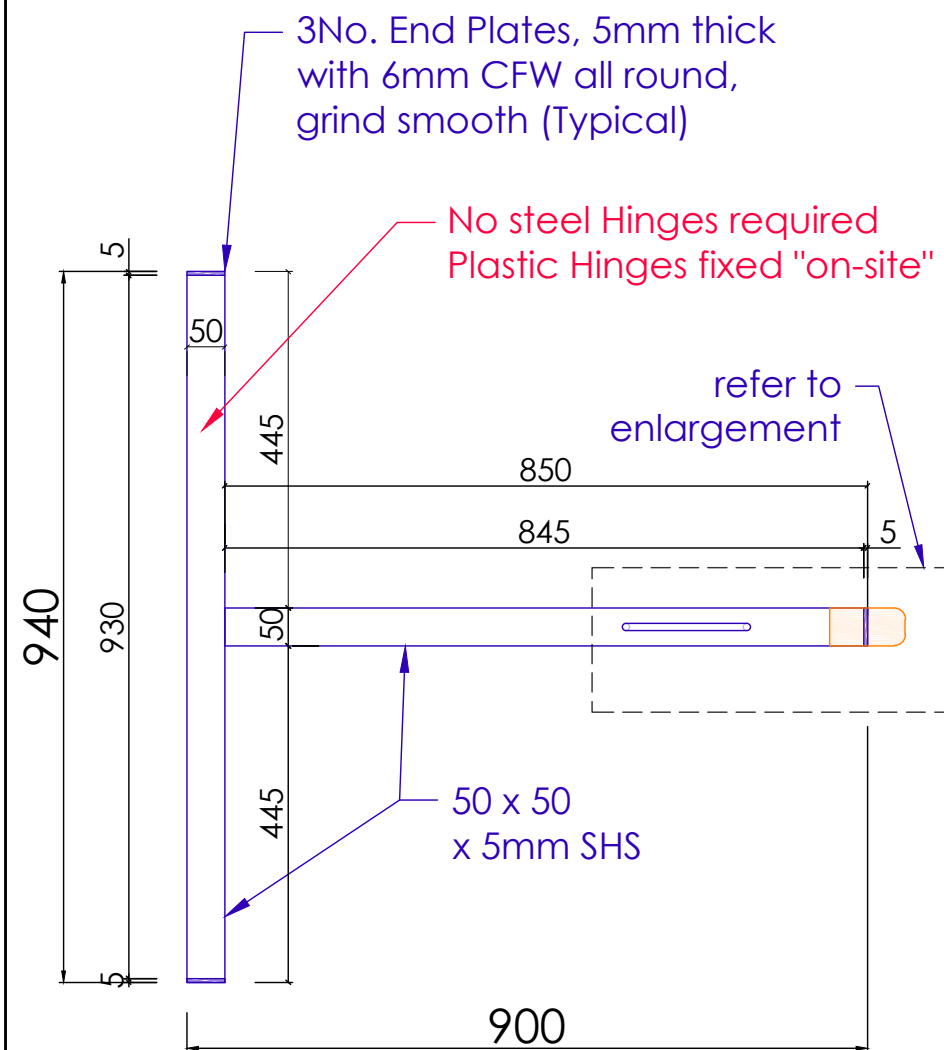

CIVILVIC Pty Ltd
email: john@civilvic.com.au
mob: 0412 574 369

Client:
South Gippsland
Shire Council

Site Address:	Walkerville Transfer Station 873 Fish Creek-Walkerville Rd Walkerville, Vic, 3956
---------------	---

Scale	1:10, 1:2
Paper Size	A3
Drawn	John Dordevic
Date	01 July 2025


Drawing Name:
BALUSTRADE
Wheely Bin Gate

Drawing No.

WBG

Revision
0

Scale: 1:2

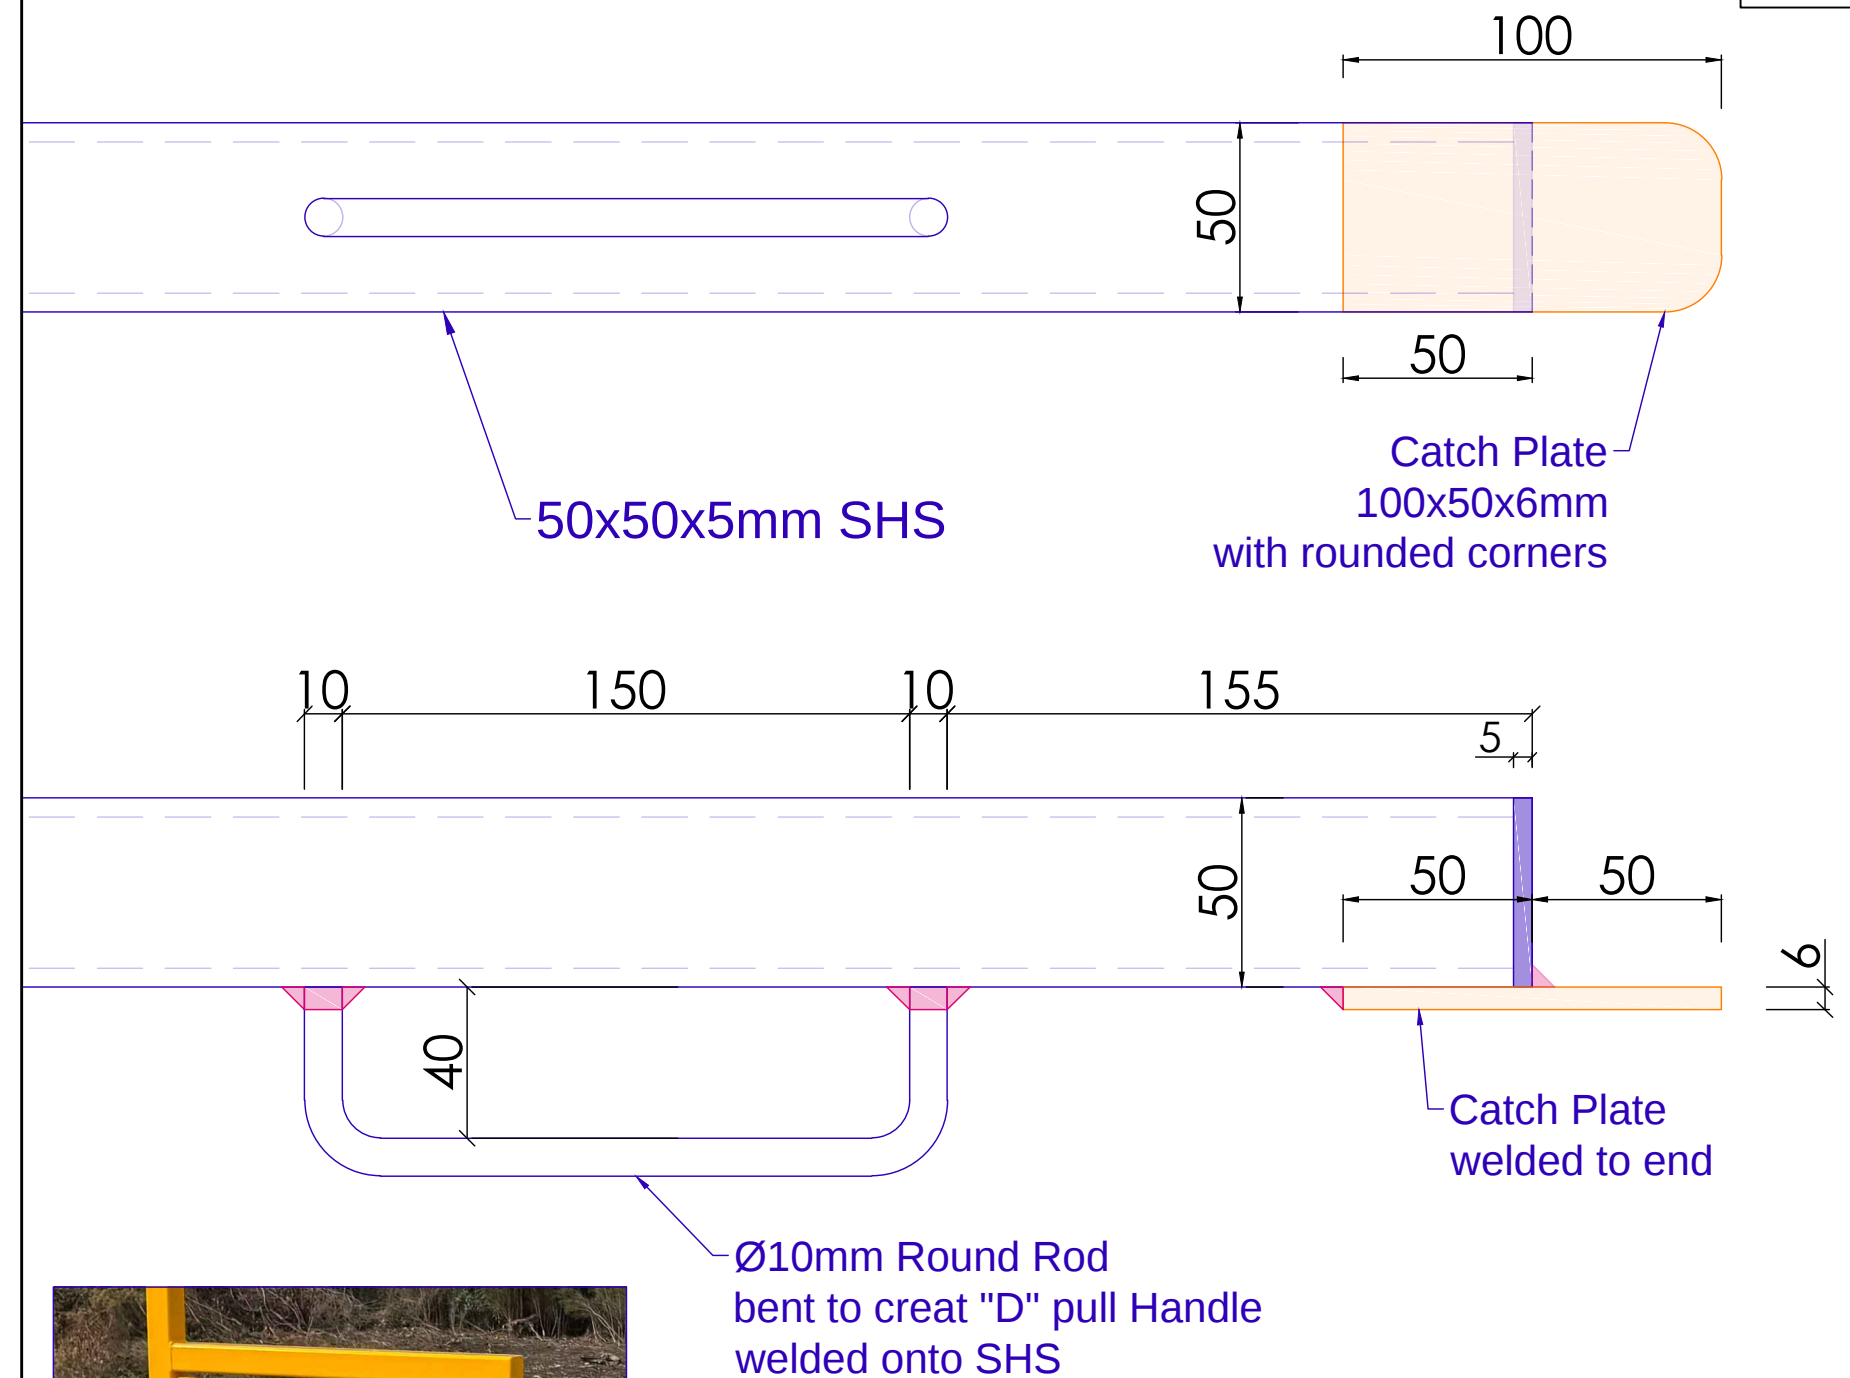

- Plastic Hinges fixed "On-Site"

3No. Required

Finish: Galvanised

50x50x5mm SHS	6.4 kg/m
Total Length of SHS	1.78 m
<u>MASS CALCULATION</u>	
50 x 5 SHS:	11.40 kg
Other:	0.54 kg
Total (per Unit):	12.0 kg