




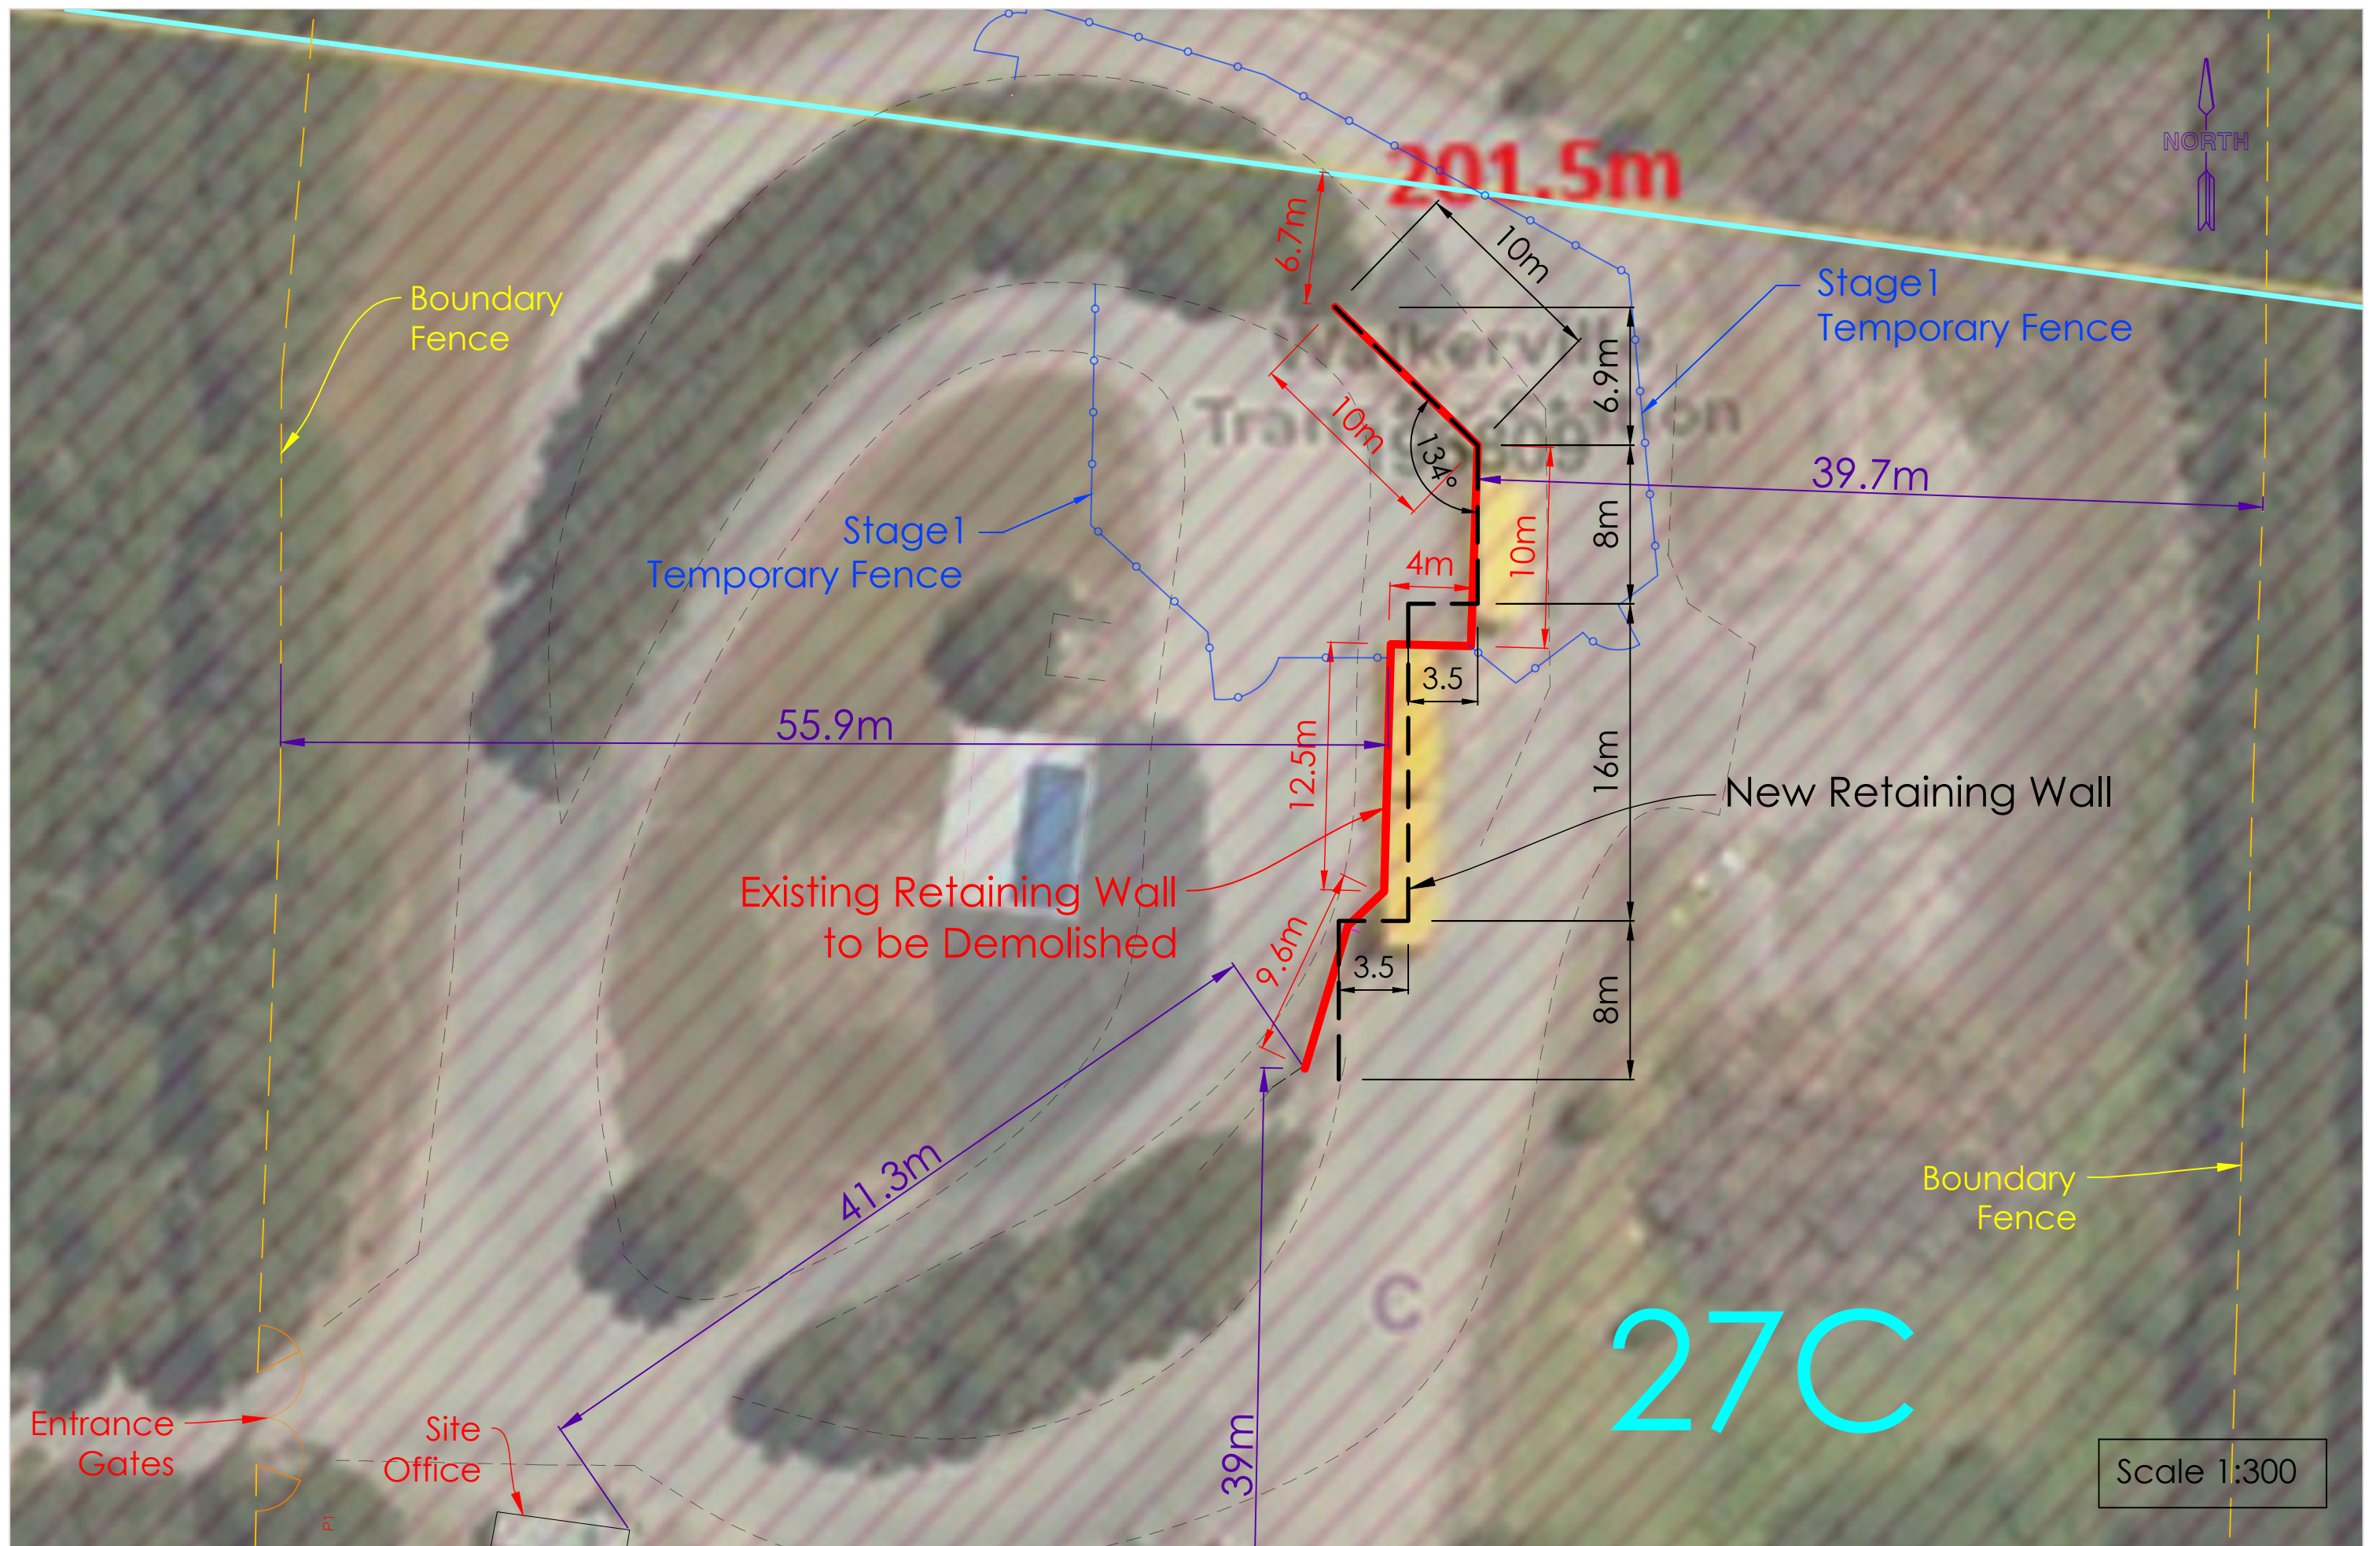

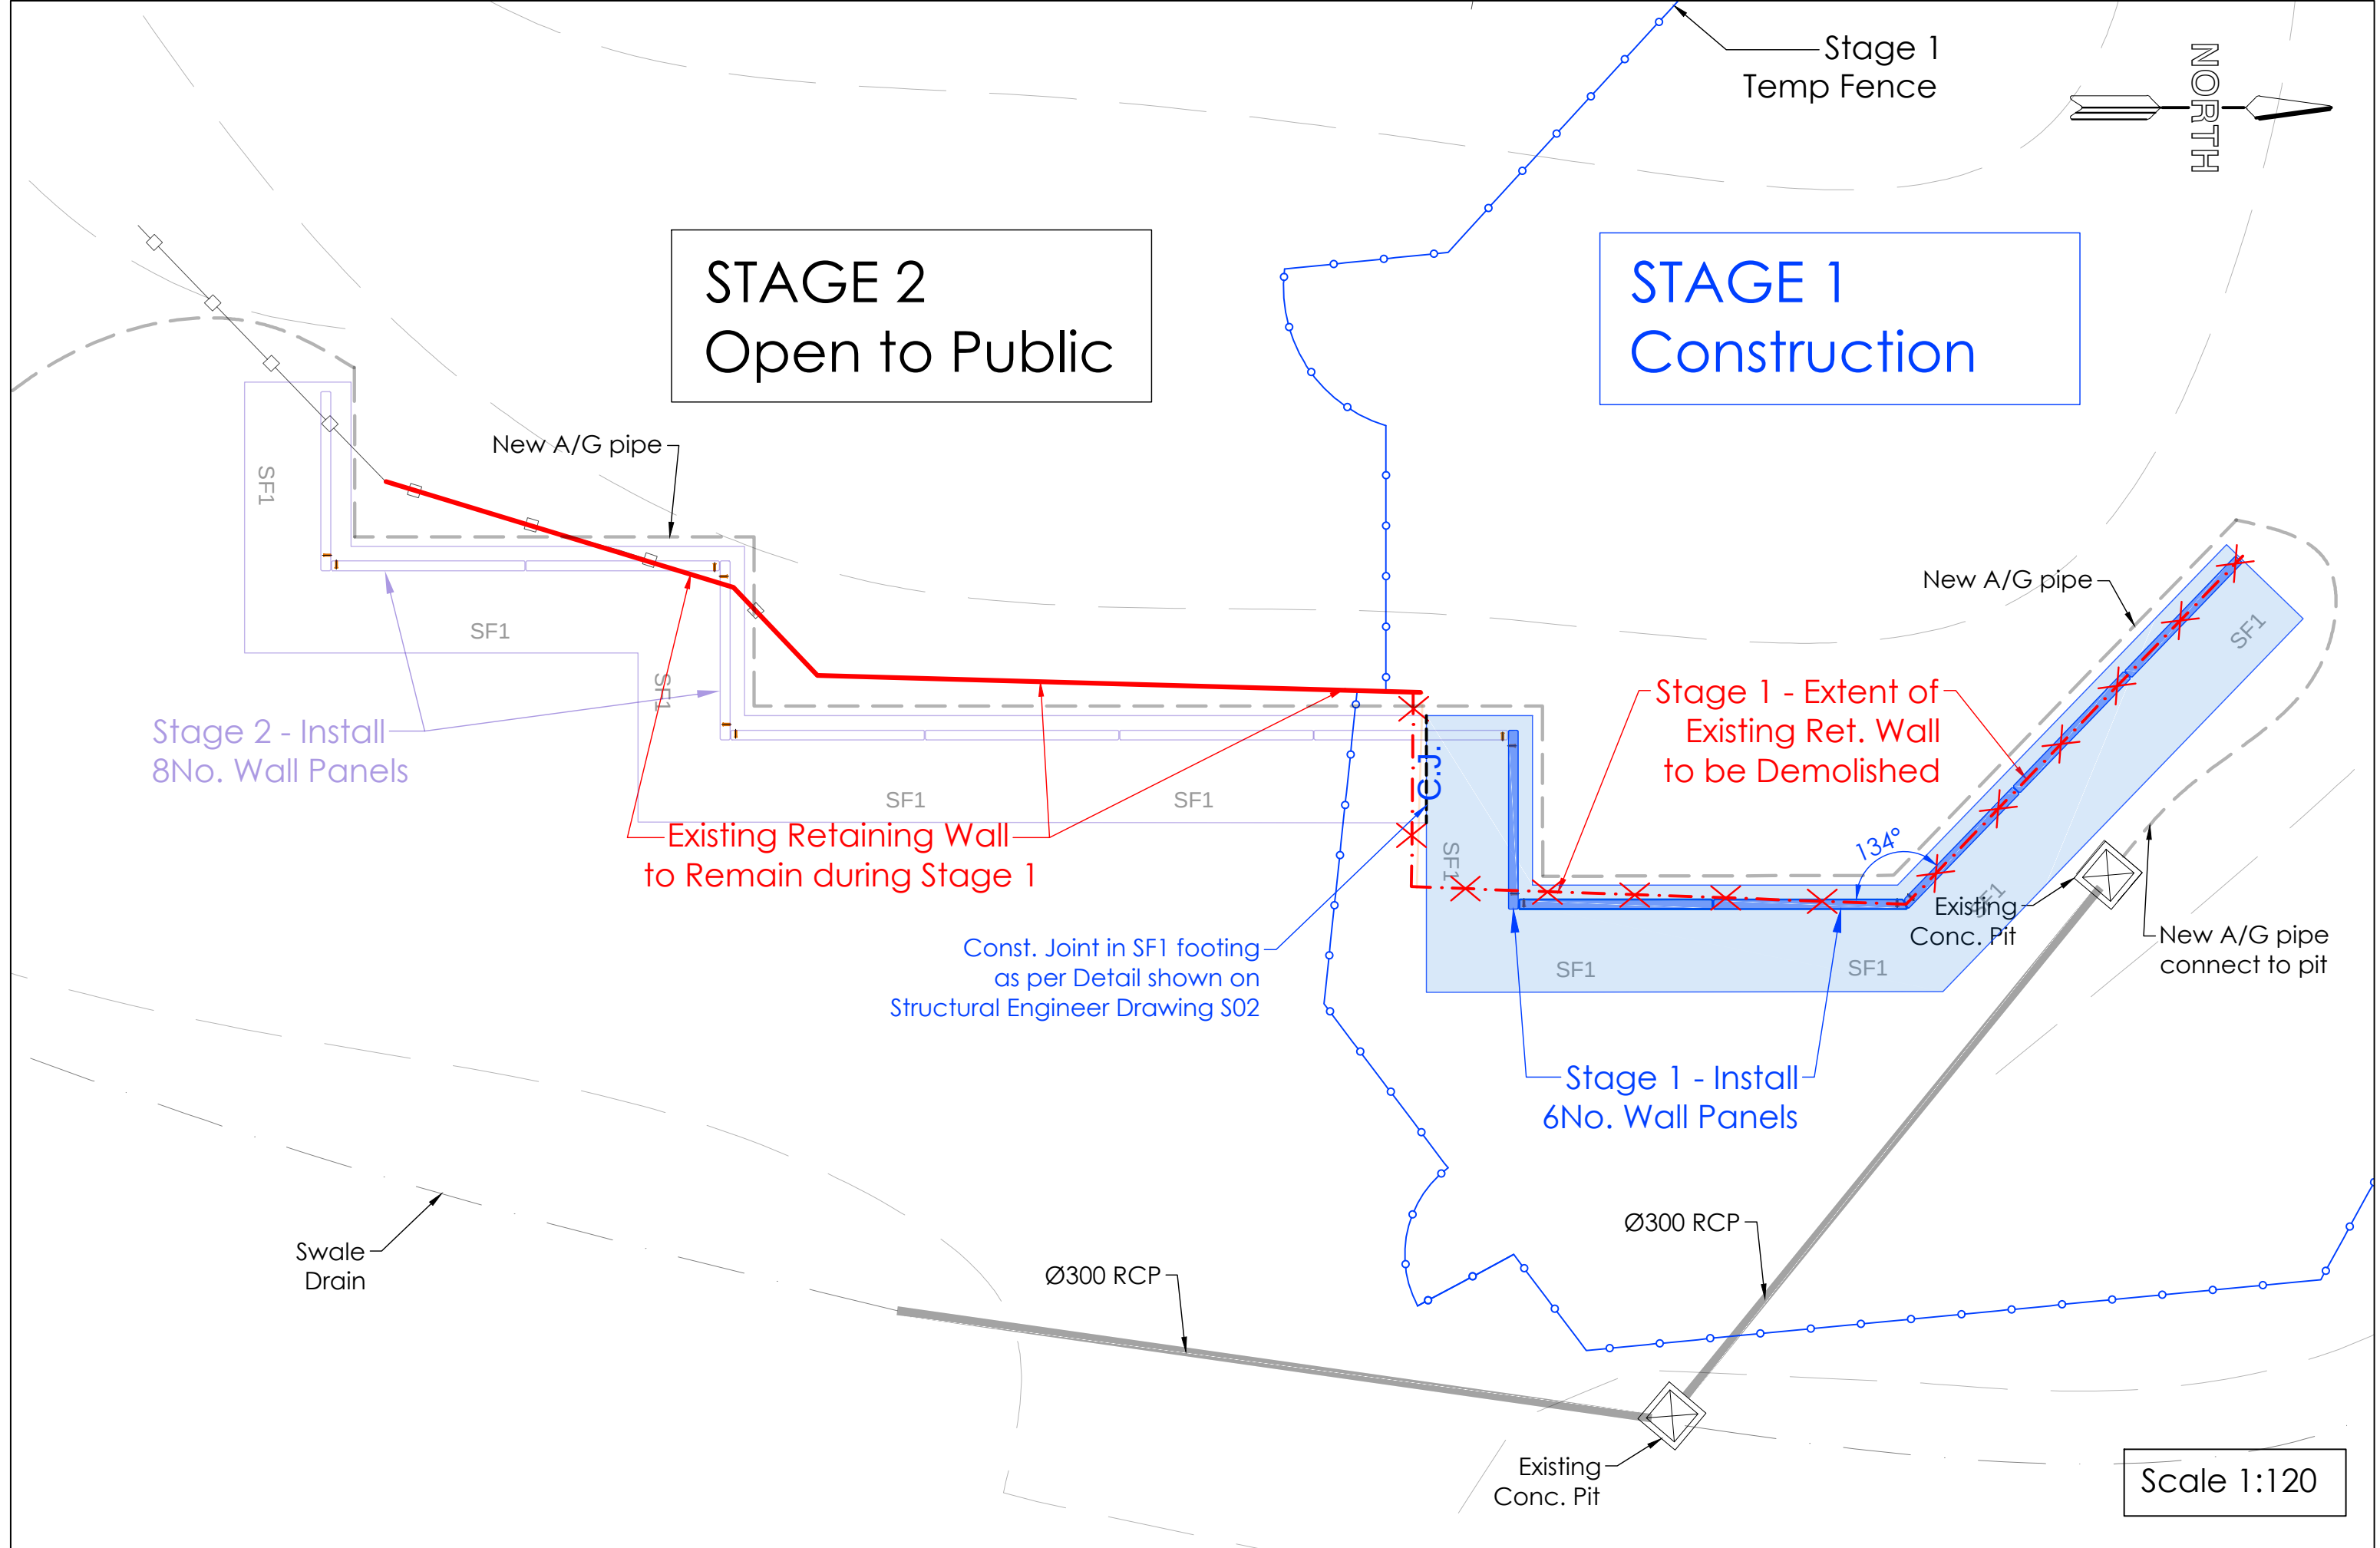

	Client: South Gippsland Shire Council	Project: Retaining Wall Construction Walkerville Transfer Station	Site Address: 873 Fish Creek-Walkerville Rd Walkerville, Vic, 3956	Scale: Paper Size: Drawn: Date: 1:120 A3 John Dordevic 11 Nov 2024	Drawing Name: Construction Plan 1 Stage 1	Drawing No. CP1	Revision 1
--	---	---	--	---	---	---------------------------	----------------------

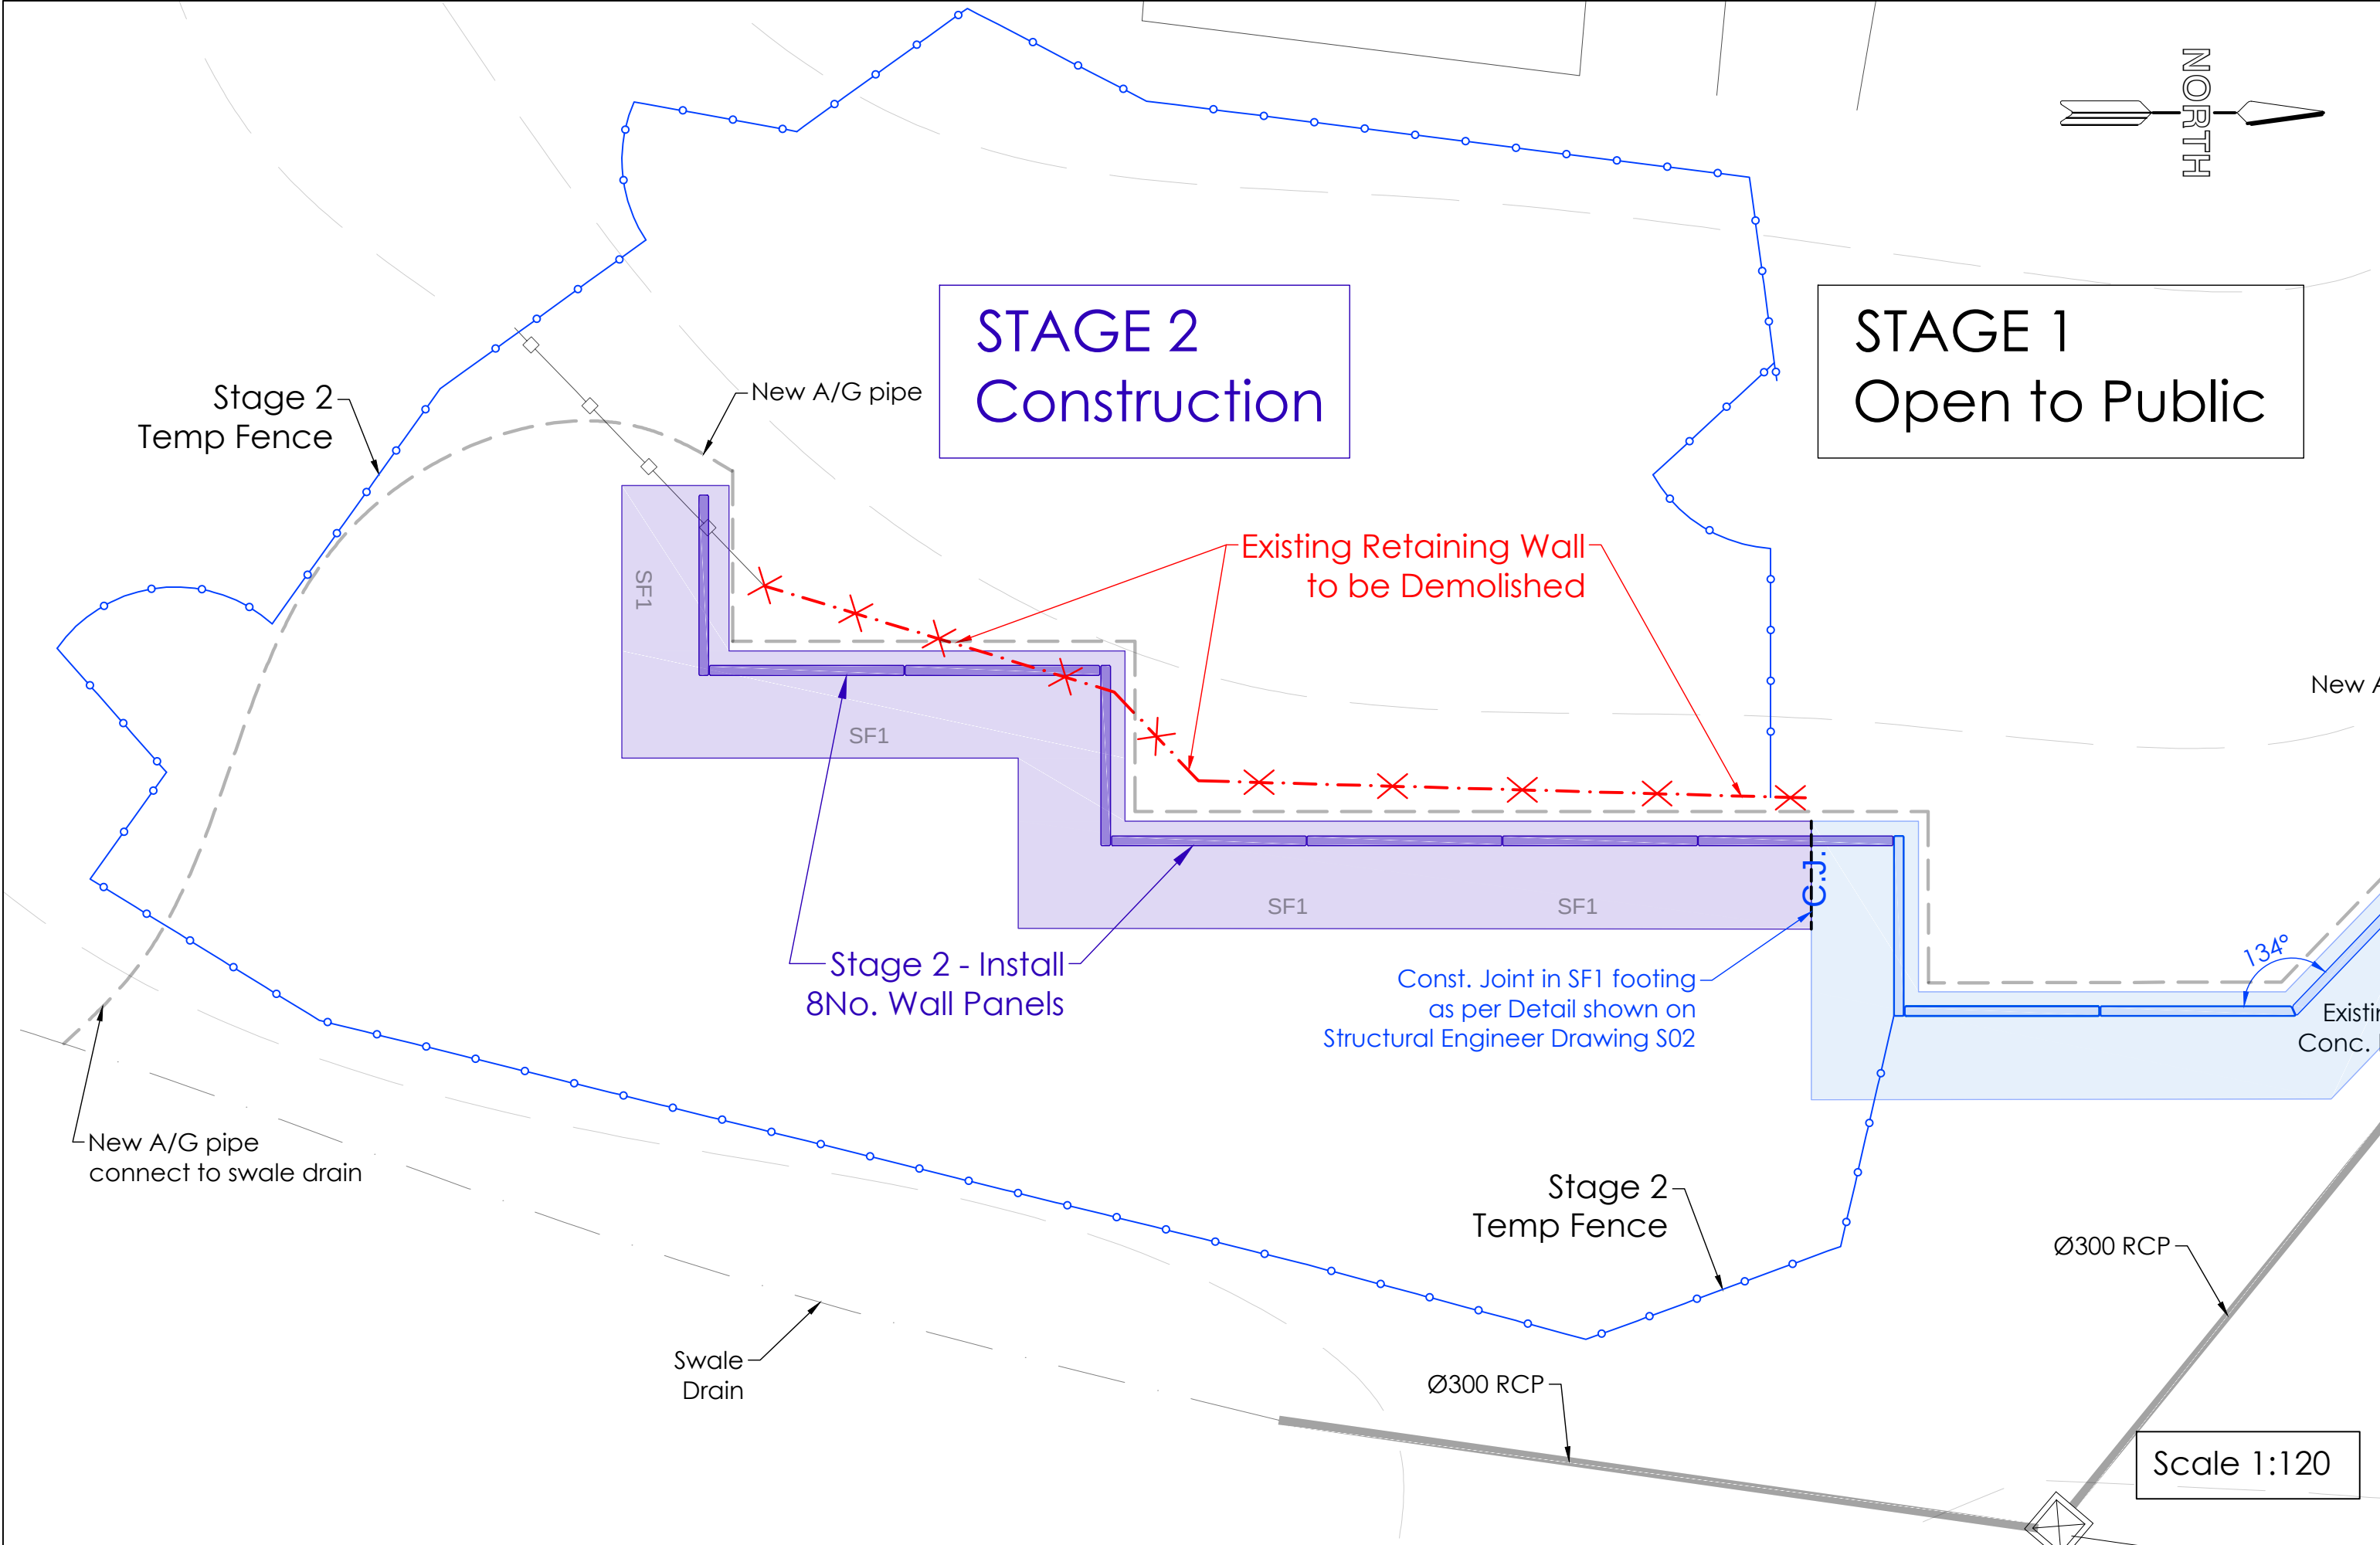

Client:
South Gippsland
Shire Council

Project:
Retaining Wall Construction
Walkerville Transfer Station

Site Address:
873 Fish Creek-Walkerville Rd
Walkerville, Vic, 3956

Scale:
Paper Size:
Drawn:
Date:

1:120
A3
John Dordevic
11 Nov 2024

Drawing Name:
Construction Plan 2
Stage 2

Drawing No.
CP2

Revision
1